

DO NOT SCALE DRAWINGS. CONTRACTOR MUST VERIFY ALL DIMENSIONS AND ADVISE CONSULTANTS OF ANY ERRORS OR OMISSIONS. NO VARIATIONS OR MODIFICATIONS TO WORK SHOWN SHALL BE IMPLEMENTED WITHOUT PRIOR WRITTEN APPROVAL. ALL PREVIOUS ISSUES OF THIS DRAWING ARE SUPERSEDED BY THE LATEST REVISION. ALL DRAWINGS AND SPECIFICATIONS REMAIN THE PROPERTY OF MORRISON HERSHFIELD CORPORATION. NEITHER MORRISON HERSHFIELD NOR THE ARCHITECT WILL BE PROVIDING CONSTRUCTION REVIEW OF THIS PROJECT.



IMPLEMENTATION TEAM:  
**IntelliSites, LLC**  
 8822 ARROYO AZUL STREET • LAS VEGAS, NV 89131  
 PHONE: 702.339.8689

A&E TEAM:  
**MORRISON HERSHFIELD**  
 10900 NE 8th, Suite 810,  
 Bellevue, WA 98004  
 Tel: 425.451.1301 Fax: 425.289.5958  
 www.morrisonhershfield.com

PROFESSIONAL CERTIFICATION:


PROJECT:  
**FIVE MILE MTN UTOIS**  
 5 MILE MOUNTAIN ROAD  
 KANAB, UT 84741

REVISIONS				
NO.	DATE	DESCRIPTION	INITIAL	
1	01/06/14	100% ZD SET	RKL	
2	01/21/14	100% ZD SET	RKL	
3	02/24/14	100% ZD SET	RKL	
4	04/10/14	100% ZD SET	RKL	
5	06/25/14	100% ZD SET	RKL	
6	09/18/14	100% ZD SET	JA	

A/E PROJECT NO.:	7130026
DRAWN BY:	TM
REVIEWED BY:	RL

SHEET TITLE  
 ENLARGED SITE PLAN

SHEET NUMBER  
**A-2**

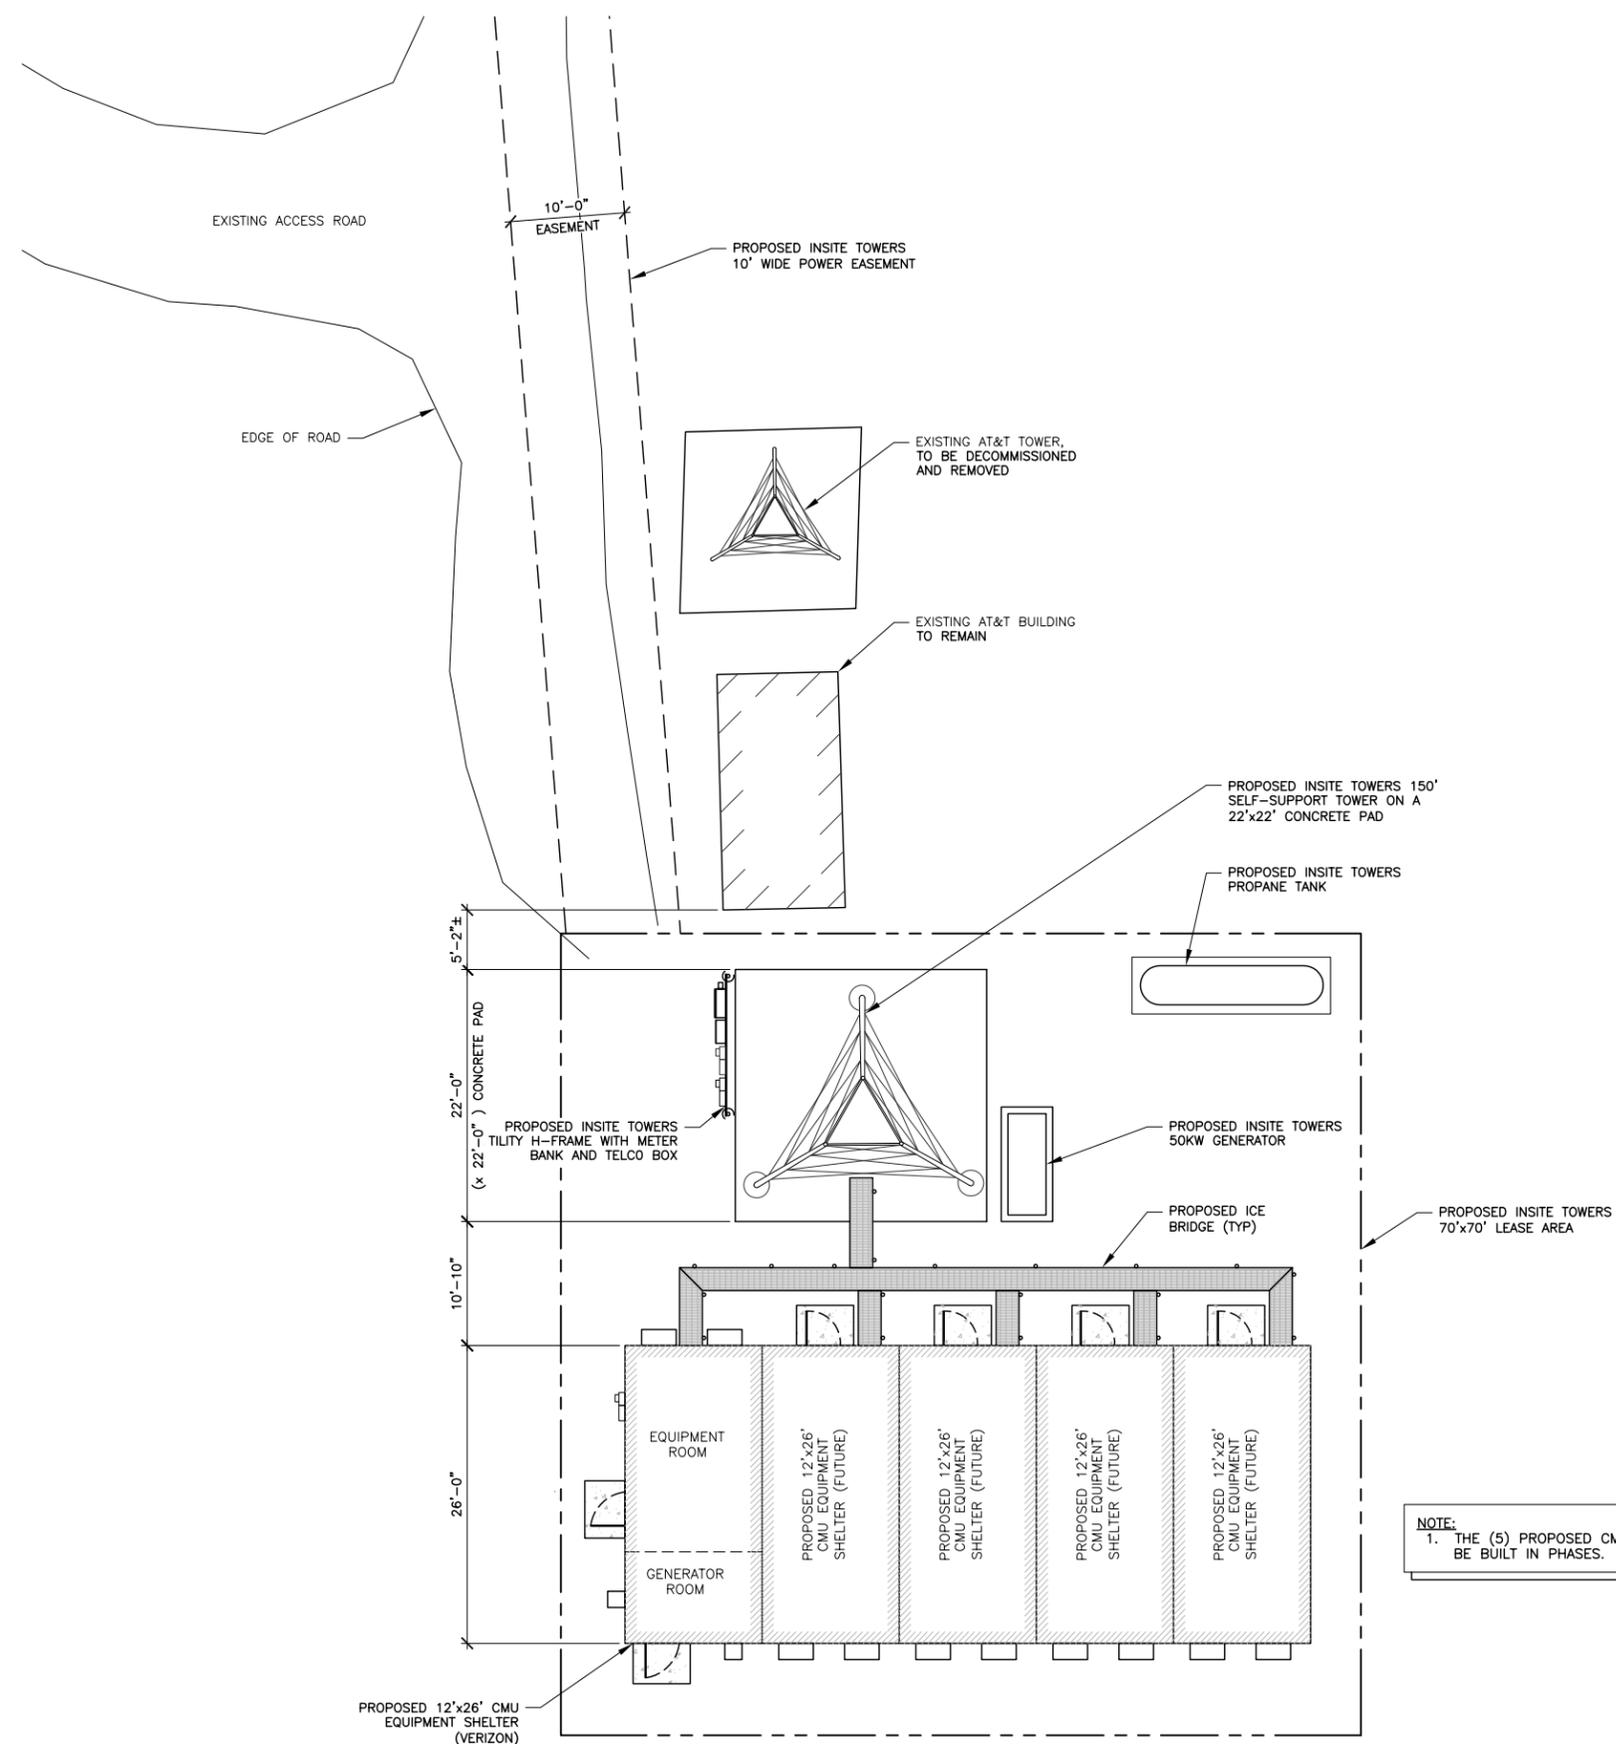

**NOTE:**  
 1. THE (5) PROPOSED CMU SHELTER UNITS WILL BE BUILT IN PHASES.



Know what's below.  
 Call before you dig.

ENLARGED SITE PLAN | 1

22"x34" SCALE: 1/8" = 1'-0"  
 11"x17" SCALE: 1/16" = 1'-0"  
 8' 6" 4' 2" 0" 8'