

**LEGEND:**



- PROPOSED ARTERIAL ROAD AND CRANE PATH
- PROPOSED ARTERIAL ROAD
- PROPOSED TURBINE ROAD AND CRANE PATH
- PROPOSED FACILITY ROAD
- PROPOSED CRANE PATH
- PROPOSED 6% OR GREATER ROAD GRADE
- DL PROPOSED DISTURBANCE LIMITS
- AL PROPOSED ACTIVITY LIMITS
- P-PLUG PROPOSED UNDERGROUND COLLECTION
- P-POH PROPOSED 230 kV TRANSMISSION
- I PROPOSED POTABLE WATERMAIN
- NPW PROPOSED NON-POTABLE WATERMAIN
- SSW PROPOSED SANITARY SEWER/FORCEMAIN
- POH PROPOSED OVERHEAD POWER
- ROADWAY AS PART OF PREVIOUS PLANS ISSUED FOR PERMIT
- PROPOSED 10' CONTOURS
- PROPOSED 2' CONTOURS
- UTILITY CROSSING (SEE TABLE)
- FENCE CROSSING (SEE TABLE)
- FACILITY AS PART OF PREVIOUS PLANS
- PROPOSED FACILITY
- TURBINE LOCATION
- XXX-X-XX TURBINE NUMBER
- EX. DIRT ROAD/TRAIL
- EX. FENCE
- EX. CULVERT
- EX. TELEPHONE LINE
- EX. OVERHEAD POWER
- EX. FIBER OPTIC LINE
- EX. WATER LINE
- EX. GAS PIPELINE
- EX. 10' CONTOURS
- EX. 2' CONTOURS
- EX. TREE LINE
- EX. WATERWAY (GIS)

**Westwood**  
 Westwood Professional Services, Inc.  
 7699 Anagram Drive  
 Eden Prairie, MN 55344  
 PHONE 952-937-5150  
 FAX 952-937-5822  
 TOLL FREE 1-888-937-5150  
 www.westwoodps.com

Designed: DK/KM  
 Checked: RC/PC  
 Drawn: KM/TR  
 Record Drawing by/date:  
 Revisions:  

#	DATE	DESCRIPTION


Prepared for:  
  
**Power Company of Wyoming LLC**  
 555 Seventeenth Street, Suite 2400  
 Denver, CO 80202 USA

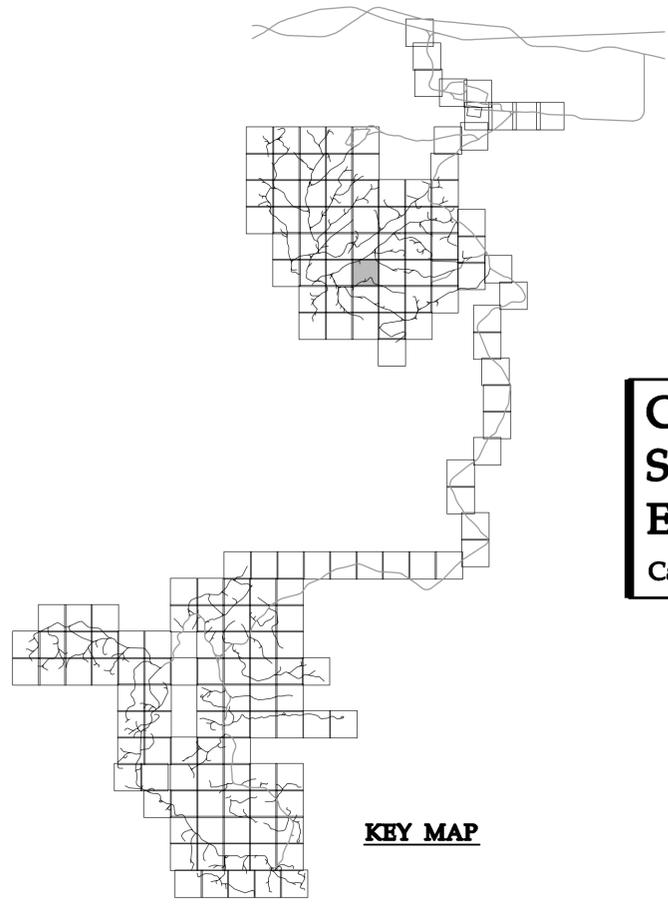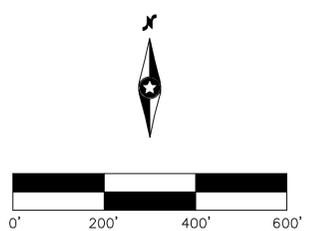

**Chokecherry and Sierra Madre Wind Energy Project**  
 Carbon County, Wyoming

Site Plan  
 Phase I Wind Development  
 Area Wind Turbine Sites &  
 Related Infrastructure  
**NOT FOR CONSTRUCTION**

Date: 01/05/15  
 Sheet: 99 OF 254

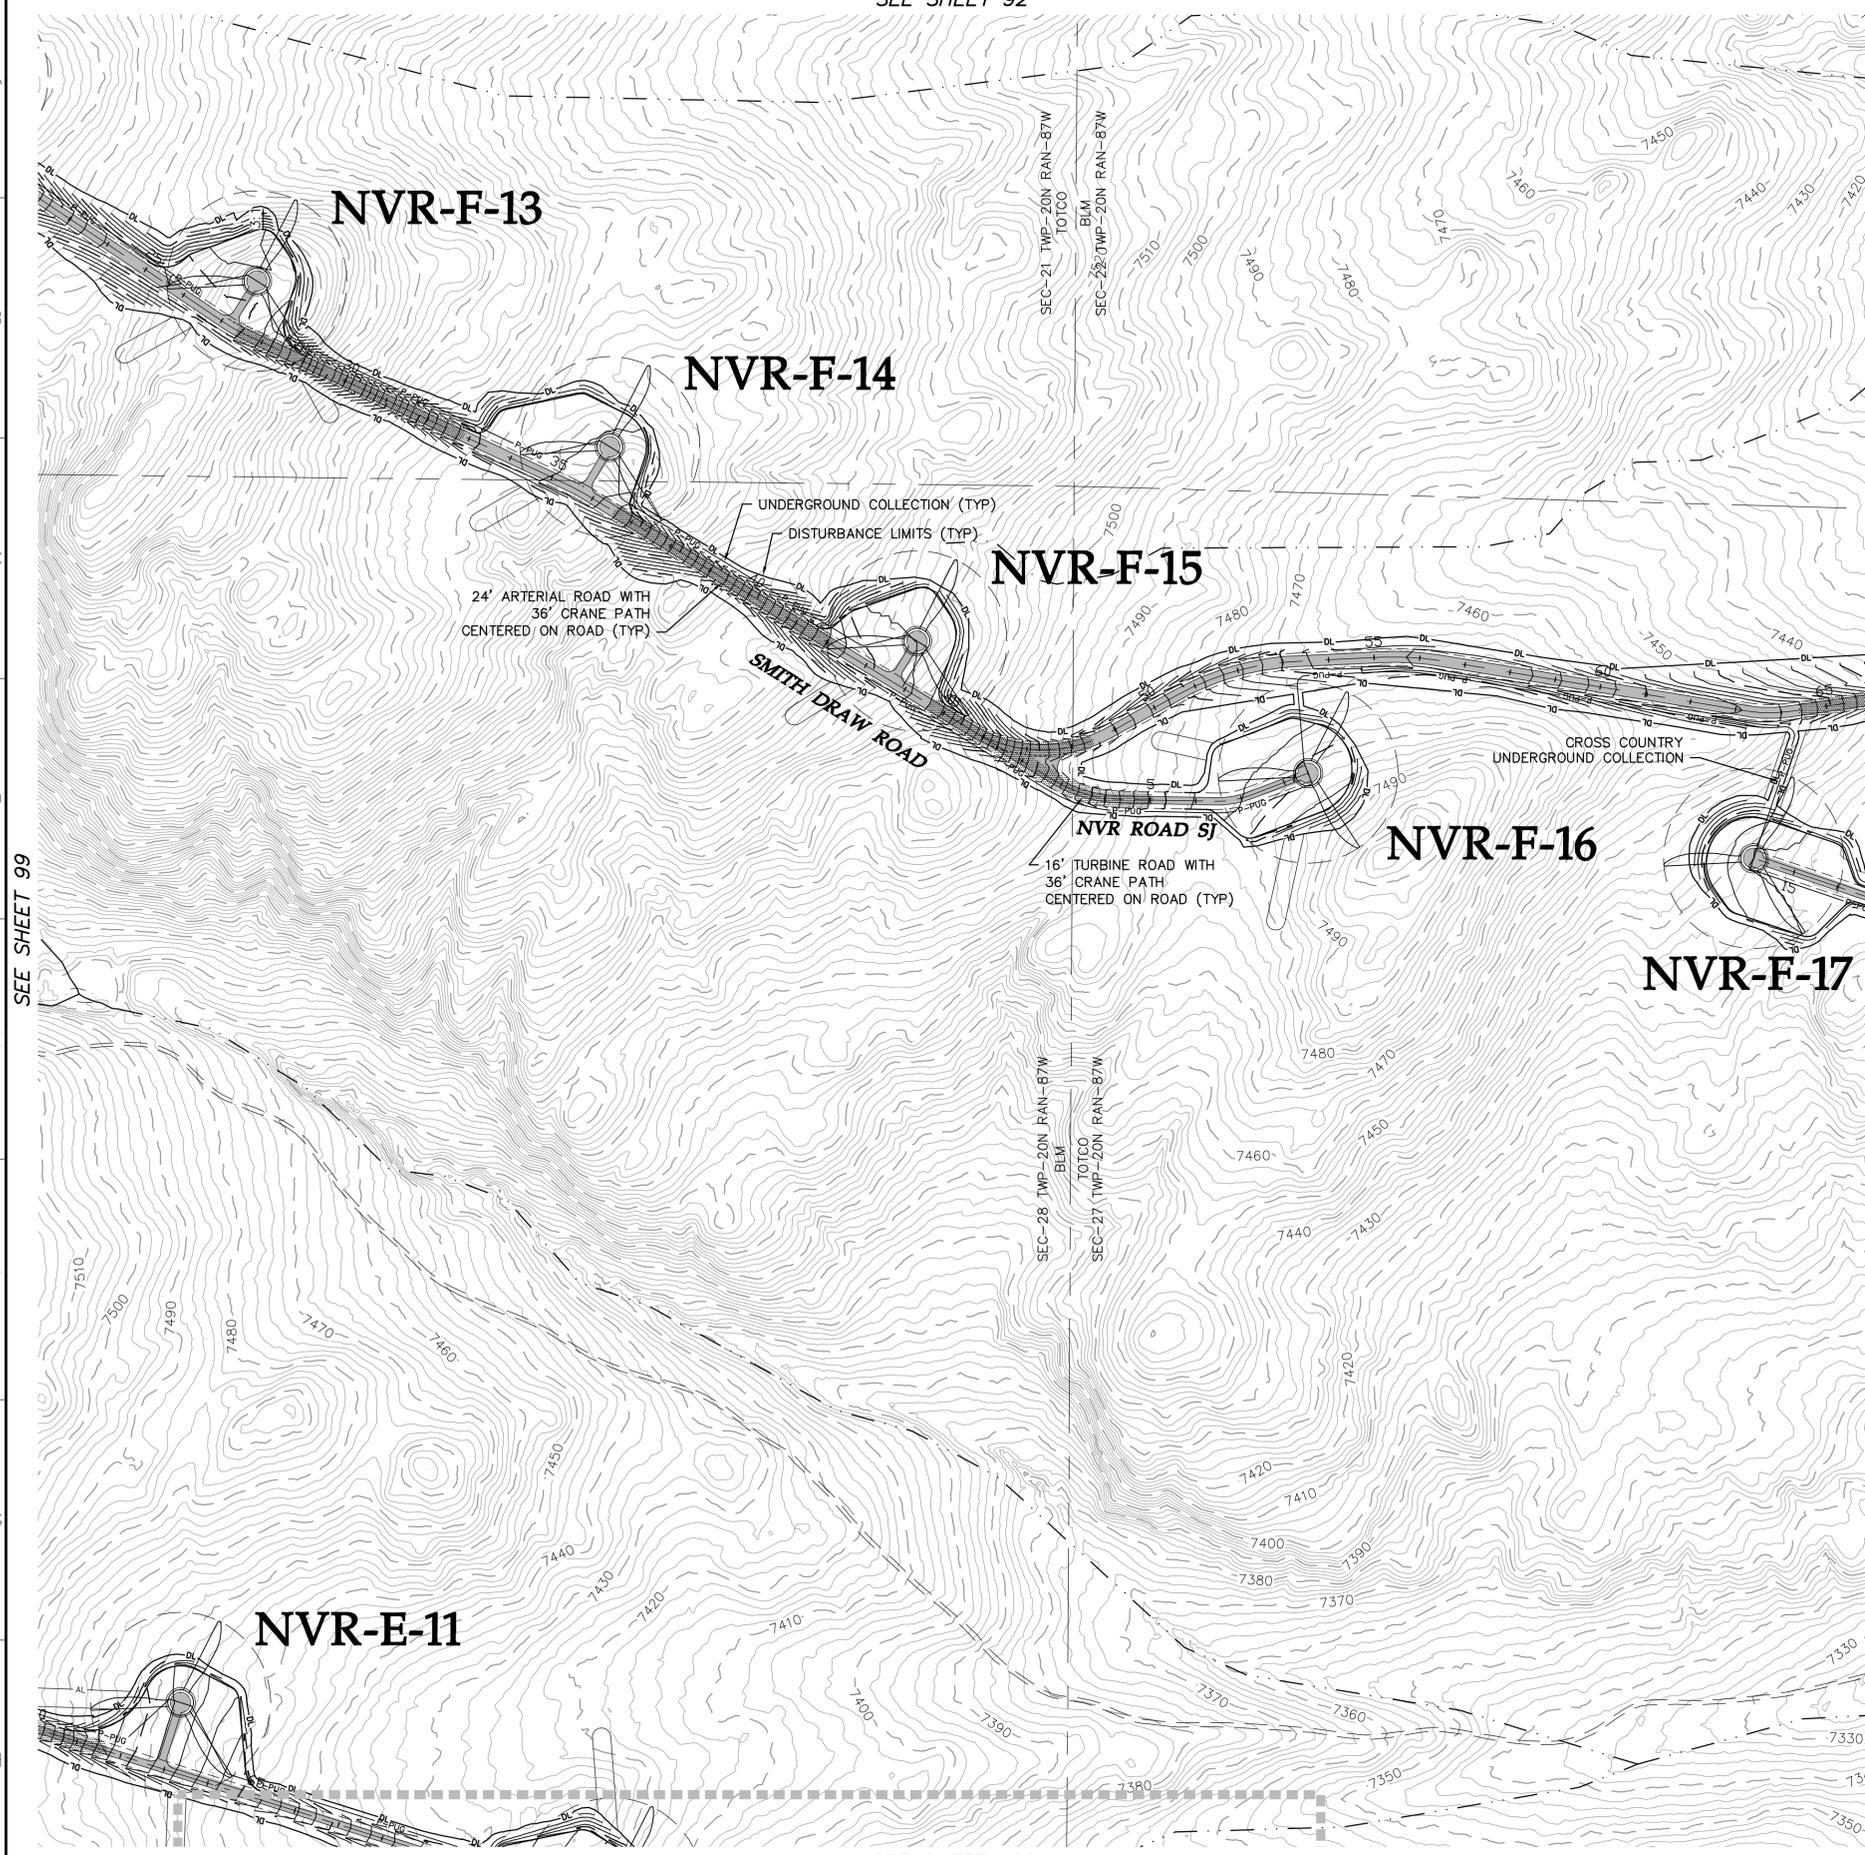

**LEGEND:**

- PROPOSED ARTERIAL ROAD AND CRANE PATH
- PROPOSED ARTERIAL ROAD
- PROPOSED TURBINE ROAD AND CRANE PATH
- PROPOSED FACILITY ROAD
- PROPOSED CRANE PATH
- PROPOSED 6% OR GREATER ROAD GRADE
- DL PROPOSED DISTURBANCE LIMITS
- AL PROPOSED ACTIVITY LIMITS
- P-PUG PROPOSED UNDERGROUND COLLECTION
- P-POH PROPOSED OVERHEAD COLLECTION
- P-POH PROPOSED 230 kV TRANSMISSION
- I PROPOSED POTABLE WATERMAIN
- I PROPOSED NON-POTABLE WATERMAIN
- P-POH PROPOSED SANITARY SEWER/FORCEMAIN
- POH PROPOSED OVERHEAD POWER
- ROADWAY AS PART OF PREVIOUS PLANS ISSUED FOR PERMIT
- PROPOSED 10' CONTOURS
- PROPOSED 2' CONTOURS
- UTILITY CROSSING (SEE TABLE)
- FENCE CROSSING (SEE TABLE)
- FACILITY AS PART OF PREVIOUS PLANS
- PROPOSED FACILITY
- TURBINE LOCATION
- XXX-X-XX TURBINE NUMBER
- EX. DIRT ROAD/TRAIL
- EX. FENCE
- EX. CULVERT
- EX. TELEPHONE LINE
- EX. OVERHEAD POWER
- EX. FIBER OPTIC LINE
- EX. WATER LINE
- EX. GAS PIPELINE
- EX. 10' CONTOURS
- EX. 2' CONTOURS
- EX. TREE LINE
- EX. WATERWAY (GIS)



**Westwood** Professional Services, Inc.  
 7699 Anagram Drive  
 Eden Prairie, MN 55344  
 PHONE 952-937-5150  
 FAX 952-937-5822  
 TOLL FREE 1-888-937-5150  
 www.westwoodps.com

Designed: DK/KM  
 Checked: RC/PC  
 Drawn: KM/TR  
 Record Drawing by/date:  
 Revisions:  
 # DATE DESCRIPTION

Prepared for:  
  
 555 Seventeenth Street, Suite 2400  
 Denver, CO 80202 USA

SEE SHEET 99


SEE SHEET 101

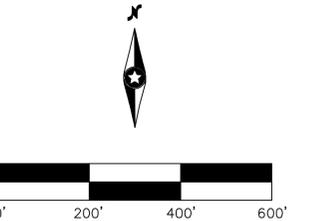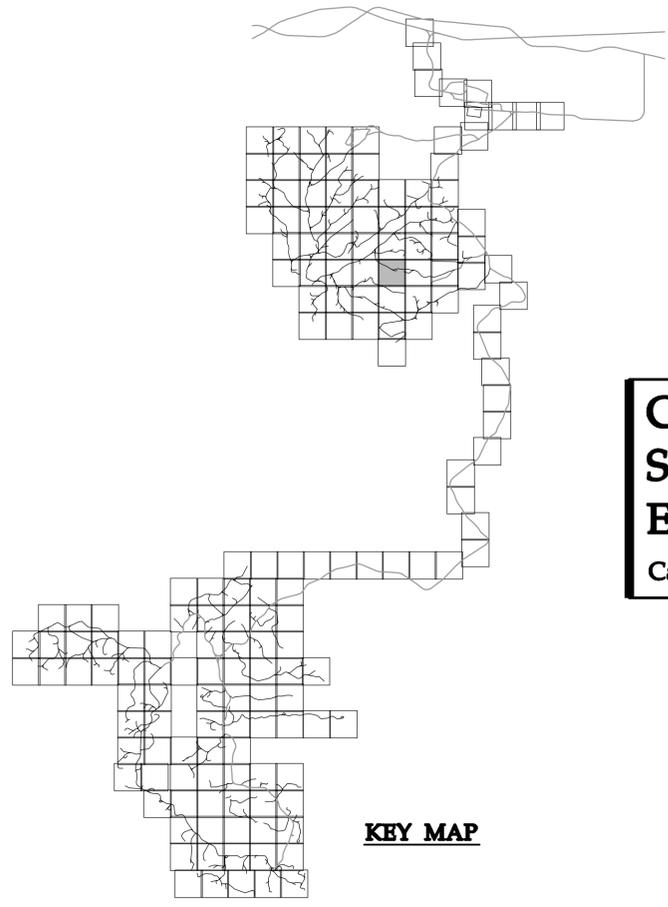

**Chokecherry and Sierra Madre Wind Energy Project**  
 Carbon County, Wyoming

Site Plan  
 Phase I Wind Development  
 Area Wind Turbine Sites &  
 Related Infrastructure  
**NOT FOR CONSTRUCTION**

Date: 01/05/15  
 Sheet: 100 OF 254

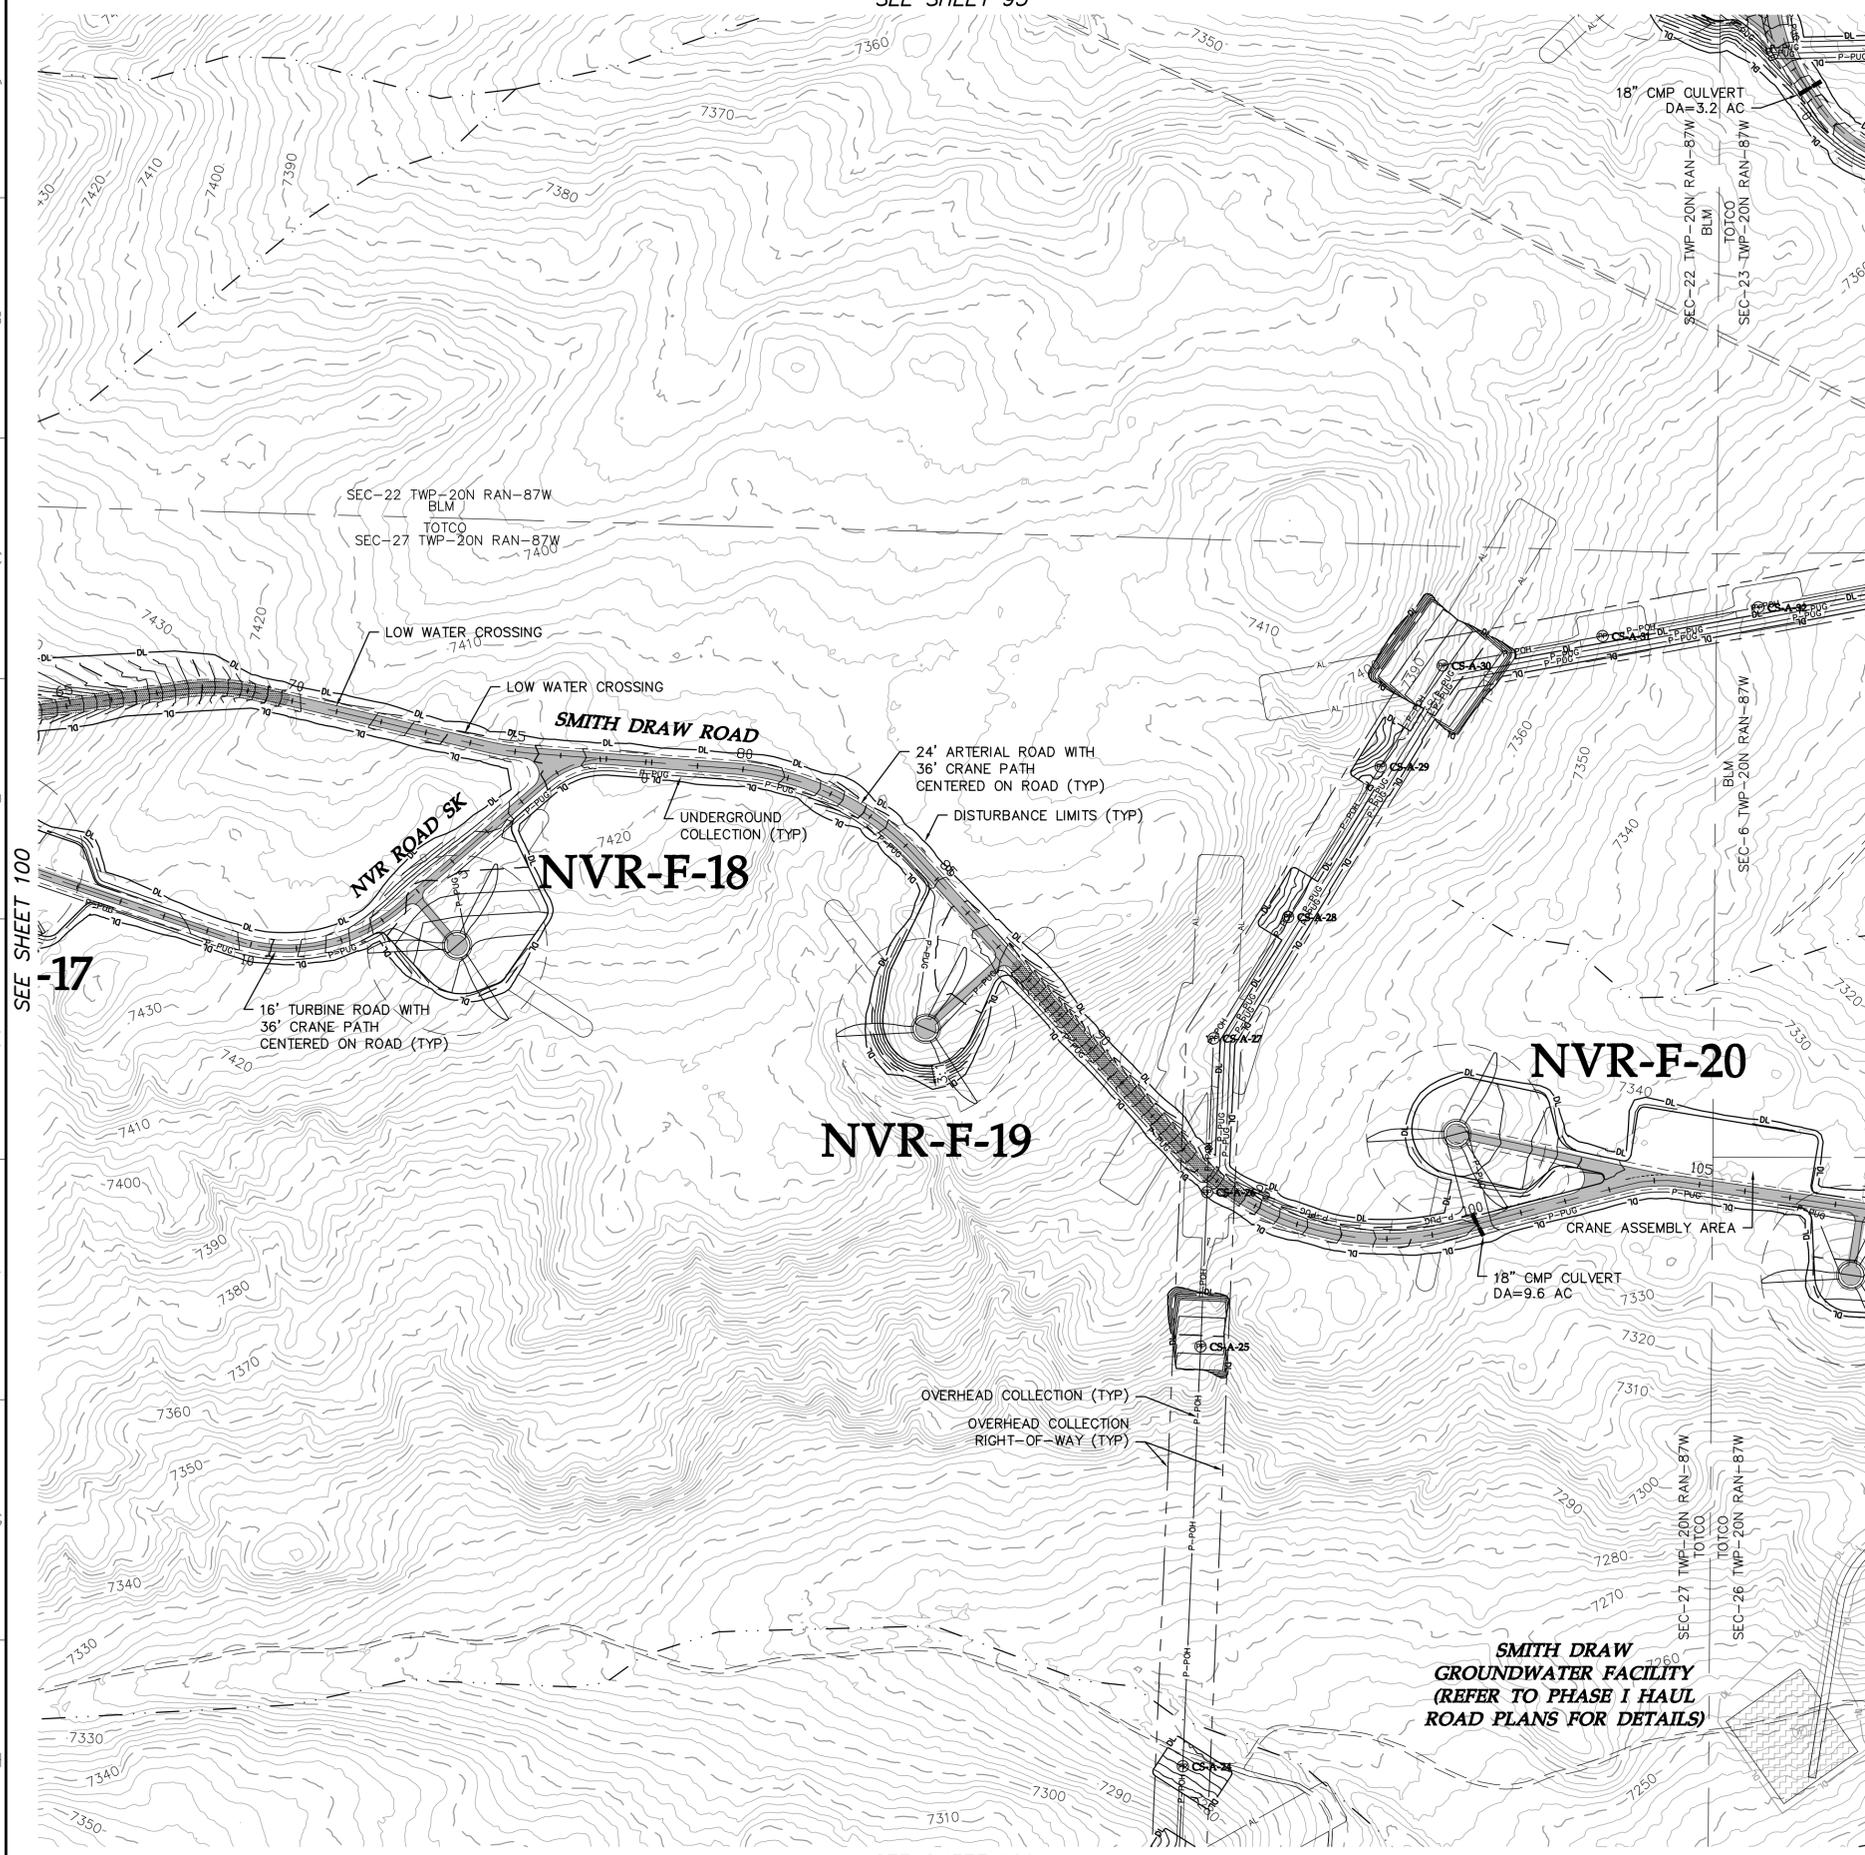

**LEGEND:**

- PROPOSED ARTERIAL ROAD AND CRANE PATH
  - PROPOSED TURBINE ROAD AND CRANE PATH
  - PROPOSED FACILITY ROAD
  - PROPOSED CRANE PATH
  - PROPOSED 6% OR GREATER ROAD GRADE
  - DL PROPOSED DISTURBANCE LIMITS
  - AL PROPOSED ACTIVITY LIMITS
  - P-PUG PROPOSED UNDERGROUND COLLECTION
  - P-PUG PROPOSED OVERHEAD COLLECTION
  - P-PH PROPOSED 230 kV TRANSMISSION
  - I PROPOSED POTABLE WATERMAIN
  - NPW PROPOSED NON-POTABLE WATERMAIN
  - SSW PROPOSED SANITARY SEWER/FORCEMAIN
  - POH PROPOSED OVERHEAD POWER
  - ROADWAY AS PART OF PREVIOUS PLANS ISSUED FOR PERMIT
  - PROPOSED 10' CONTOURS
  - PROPOSED 2' CONTOURS
- UTILITY CROSSING (SEE TABLE)
  - FENCE CROSSING (SEE TABLE)
  - FACILITY AS PART OF PREVIOUS PLANS
  - PROPOSED FACILITY
  - TURBINE LOCATION
  - XXX-X-XX TURBINE NUMBER
  - EX. DIRT ROAD/TRAIL
  - EX. FENCE
  - EX. CULVERT
  - EX. TELEPHONE LINE
  - EX. OVERHEAD POWER
  - EX. FIBER OPTIC LINE
  - EX. WATER LINE
  - EX. GAS PIPELINE
  - EX. 10' CONTOURS
  - EX. 2' CONTOURS
  - EX. TREE LINE
  - EX. WATERWAY (GIS)

**Westwood** Professional Services, Inc.  
 7699 Anagram Drive  
 Eden Prairie, MN 55344  
 PHONE 952-937-5150  
 FAX 952-937-5822  
 TOLL FREE 1-888-937-5150  
 www.westwoodps.com



Designed: DK/KM  
 Checked: RC/PC  
 Drawn: KM/TR

Record Drawing by/date:

Revisions #	DATE	DESCRIPTION

Prepared for:

Power Company of Wyoming LLC  
 555 Seventeenth Street, Suite 2400  
 Denver, CO 80202 USA

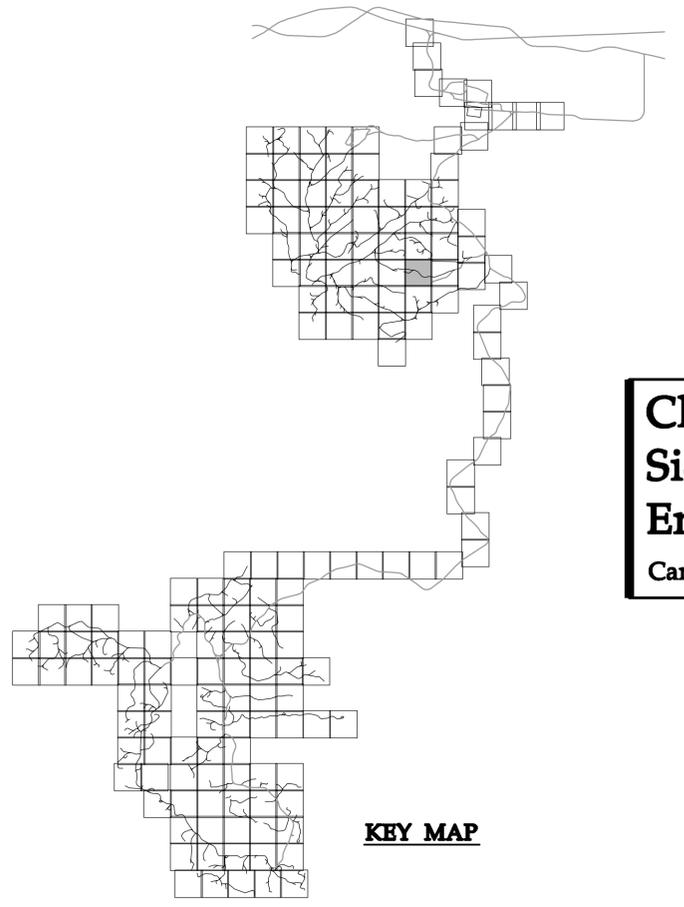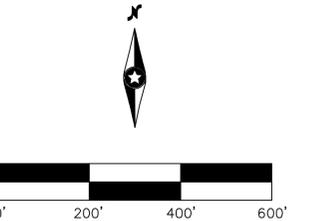


**Chokecherry and Sierra Madre Wind Energy Project**  
 Carbon County, Wyoming

Site Plan  
 Phase I Wind Development  
 Area Wind Turbine Sites &  
 Related Infrastructure  
**NOT FOR CONSTRUCTION**

Date: 01/05/15  
 Sheet: 101 OF 254

SEE SHEET 94

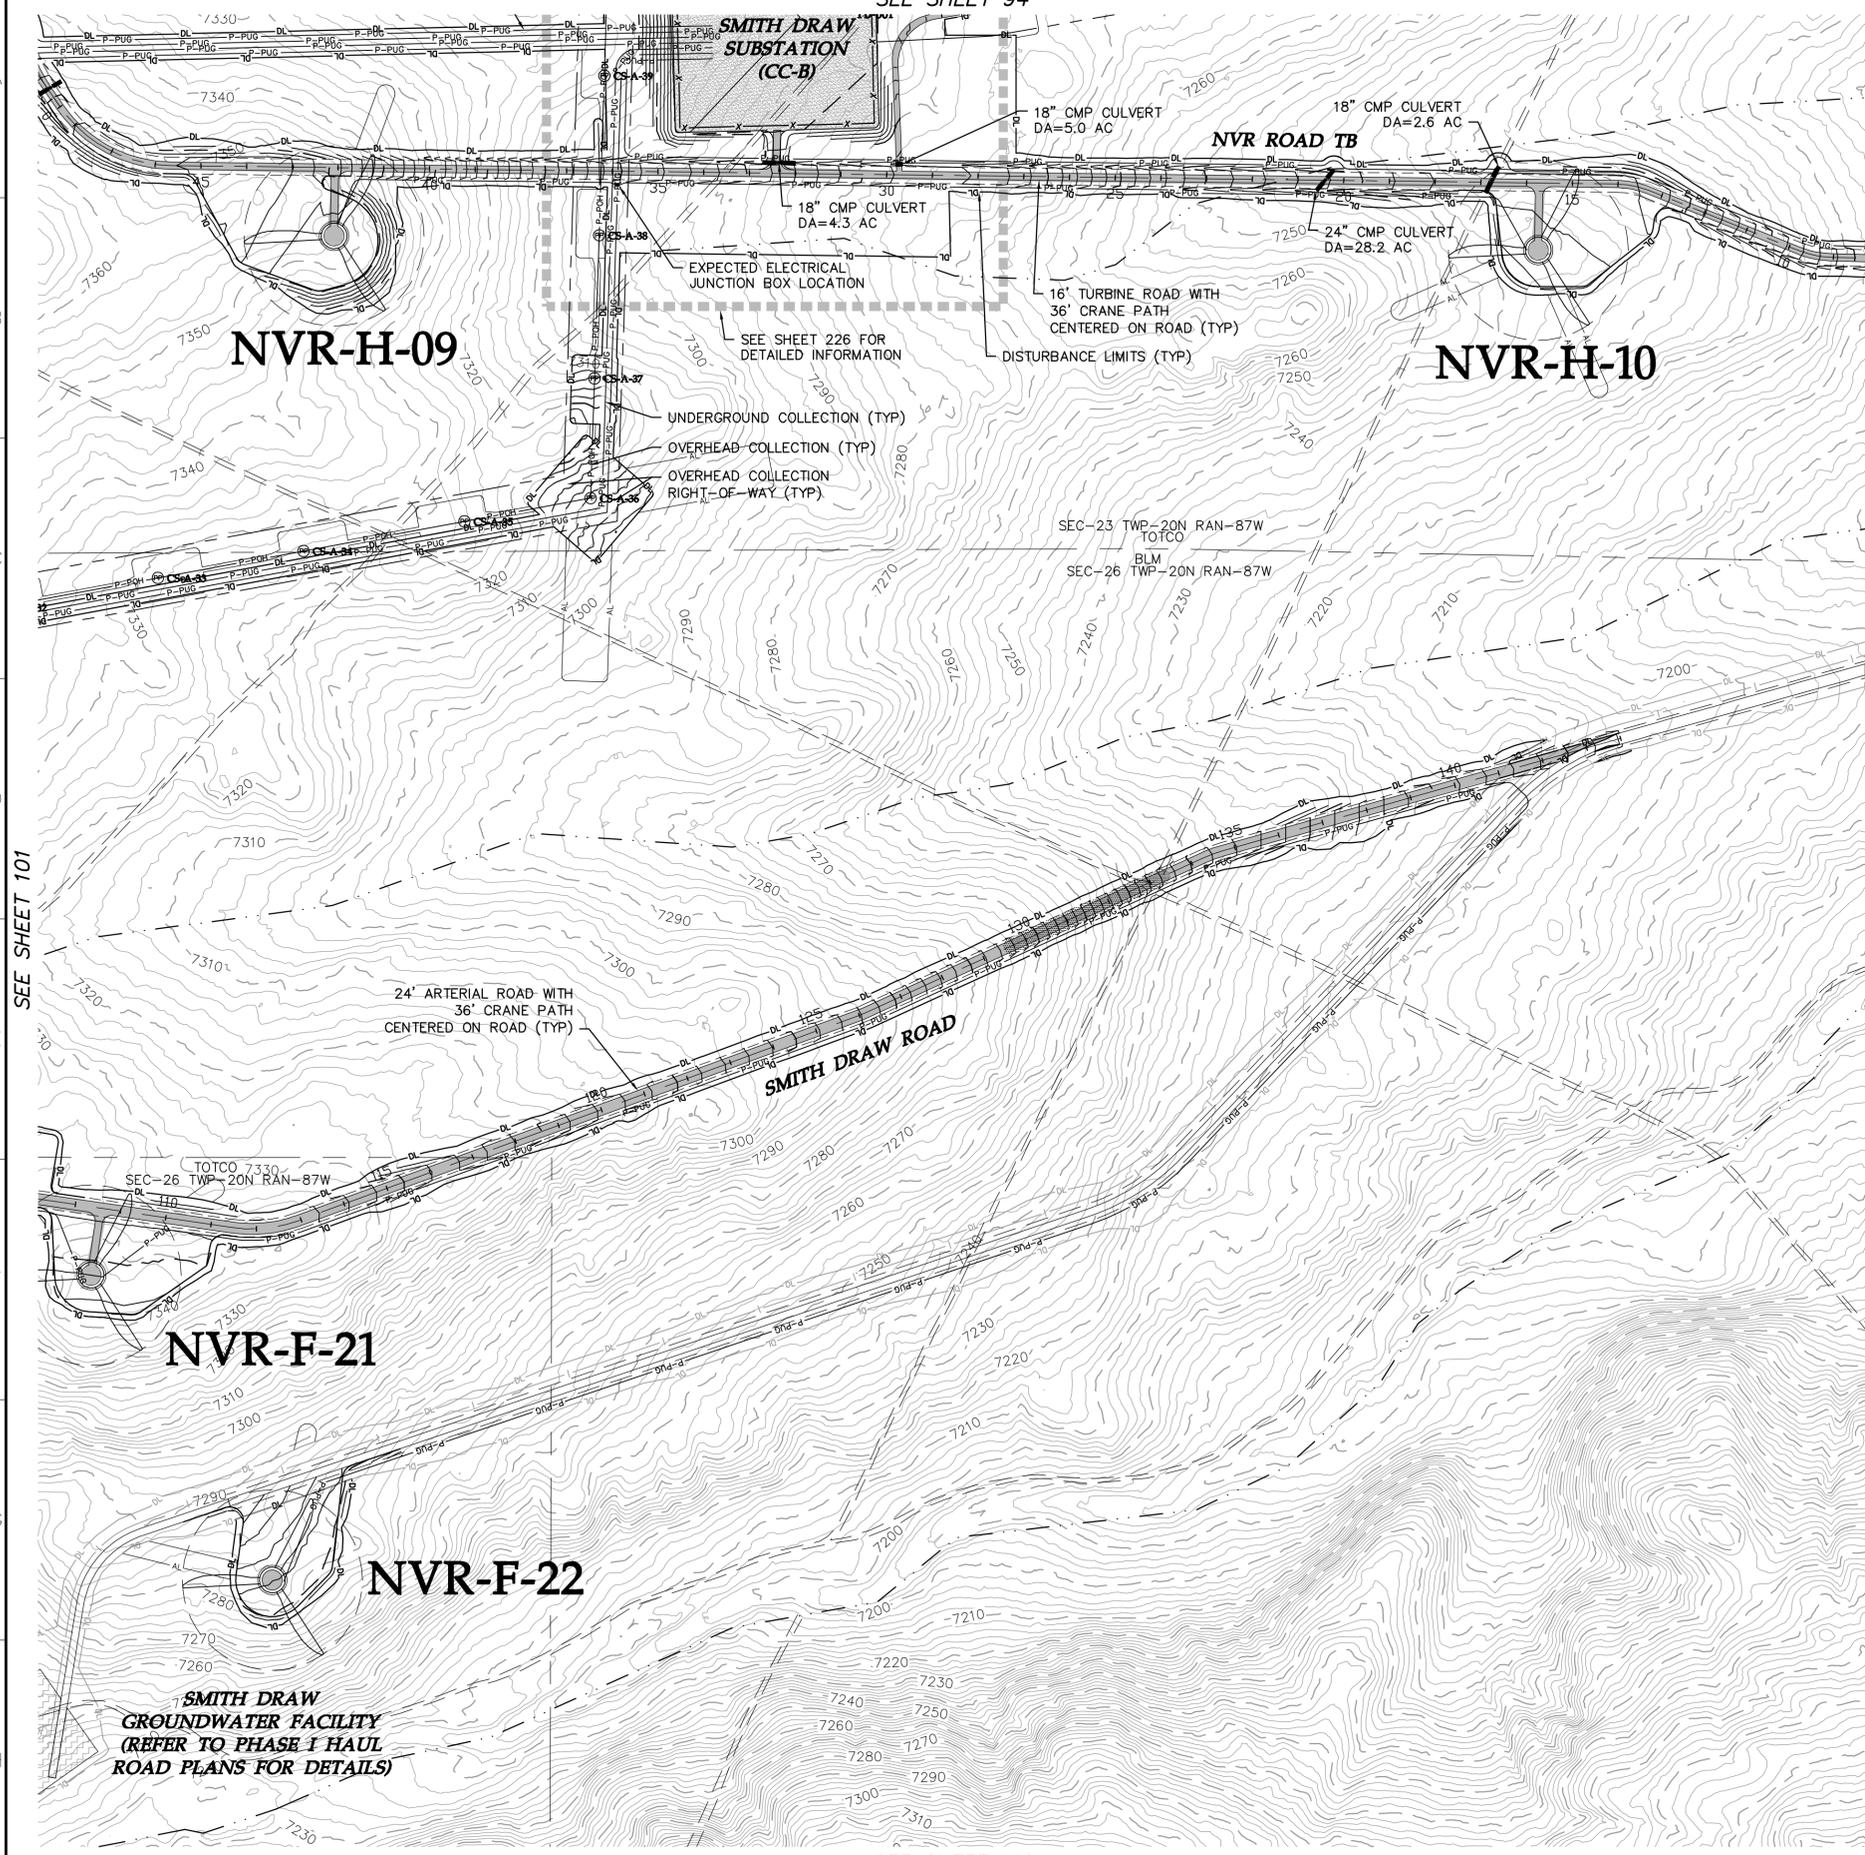

**LEGEND:**

- PROPOSED ARTERIAL ROAD AND CRANE PATH
  - PROPOSED ARTERIAL ROAD
  - PROPOSED TURBINE ROAD AND CRANE PATH
  - PROPOSED FACILITY ROAD
  - PROPOSED CRANE PATH
  - PROPOSED 6% OR GREATER ROAD GRADE
  - DL PROPOSED DISTURBANCE LIMITS
  - AL PROPOSED ACTIVITY LIMITS
  - P-PUG PROPOSED UNDERGROUND COLLECTION
  - P-PUG PROPOSED OVERHEAD COLLECTION
  - P-PUG PROPOSED 230 kV TRANSMISSION
  - P-PUG PROPOSED POTABLE WATERMAIN
  - P-PUG PROPOSED NON-POTABLE WATERMAIN
  - P-PUG PROPOSED SANITARY SEWER/FORCEMAIN
  - P-PUG PROPOSED OVERHEAD POWER
  - ROADWAY AS PART OF PREVIOUS PLANS ISSUED FOR PERMIT
  - PROPOSED 10' CONTOURS
  - PROPOSED 2' CONTOURS
- UTILITY CROSSING (SEE TABLE)
  - FENCE CROSSING (SEE TABLE)
  - FACILITY AS PART OF PREVIOUS PLANS
  - PROPOSED FACILITY
  - TURBINE LOCATION
  - XXX-X-XX TURBINE NUMBER
  - EX. DIRT ROAD/TRAIL
  - EX. FENCE
  - EX. CULVERT
  - EX. TELEPHONE LINE
  - EX. OVERHEAD POWER
  - EX. FIBER OPTIC LINE
  - EX. WATER LINE
  - EX. GAS PIPELINE
  - EX. 10' CONTOURS
  - EX. 2' CONTOURS
  - EX. TREE LINE
  - EX. WATERWAY (GIS)

**Westwood**

Westwood Professional Services, Inc.  
7699 Anagram Drive  
Eden Prairie, MN 55344

PHONE 952-937-5150  
FAX 952-937-5822  
TOLL FREE 1-888-937-5150  
www.westwoodps.com

Designed: DK/KM

Checked: RC/PC

Drawn: KM/TR


Record Drawing by/date:

Revisions:	DATE	DESCRIPTION

Prepared for:

**Power Company of Wyoming LLC**

555 Seventeenth Street, Suite 2400  
Denver, CO 80202 USA

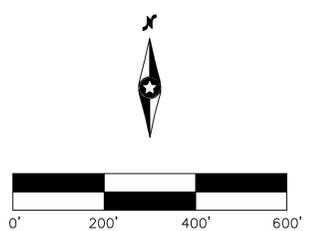


**Chokecherry and Sierra Madre Wind Energy Project**  
Carbon County, Wyoming

Site Plan


Phase I Wind Development  
Area Wind Turbine Sites &  
Related Infrastructure  
**NOT FOR CONSTRUCTION**

Date: 01/05/15  
Sheet: 102 OF 254

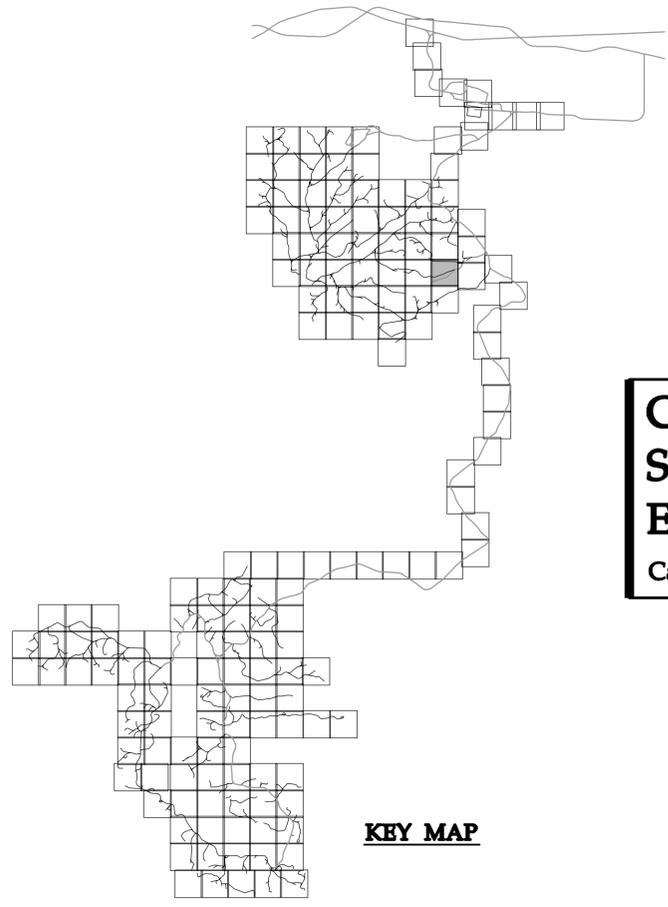

SEE SHEET 110

SEE SHEET 95

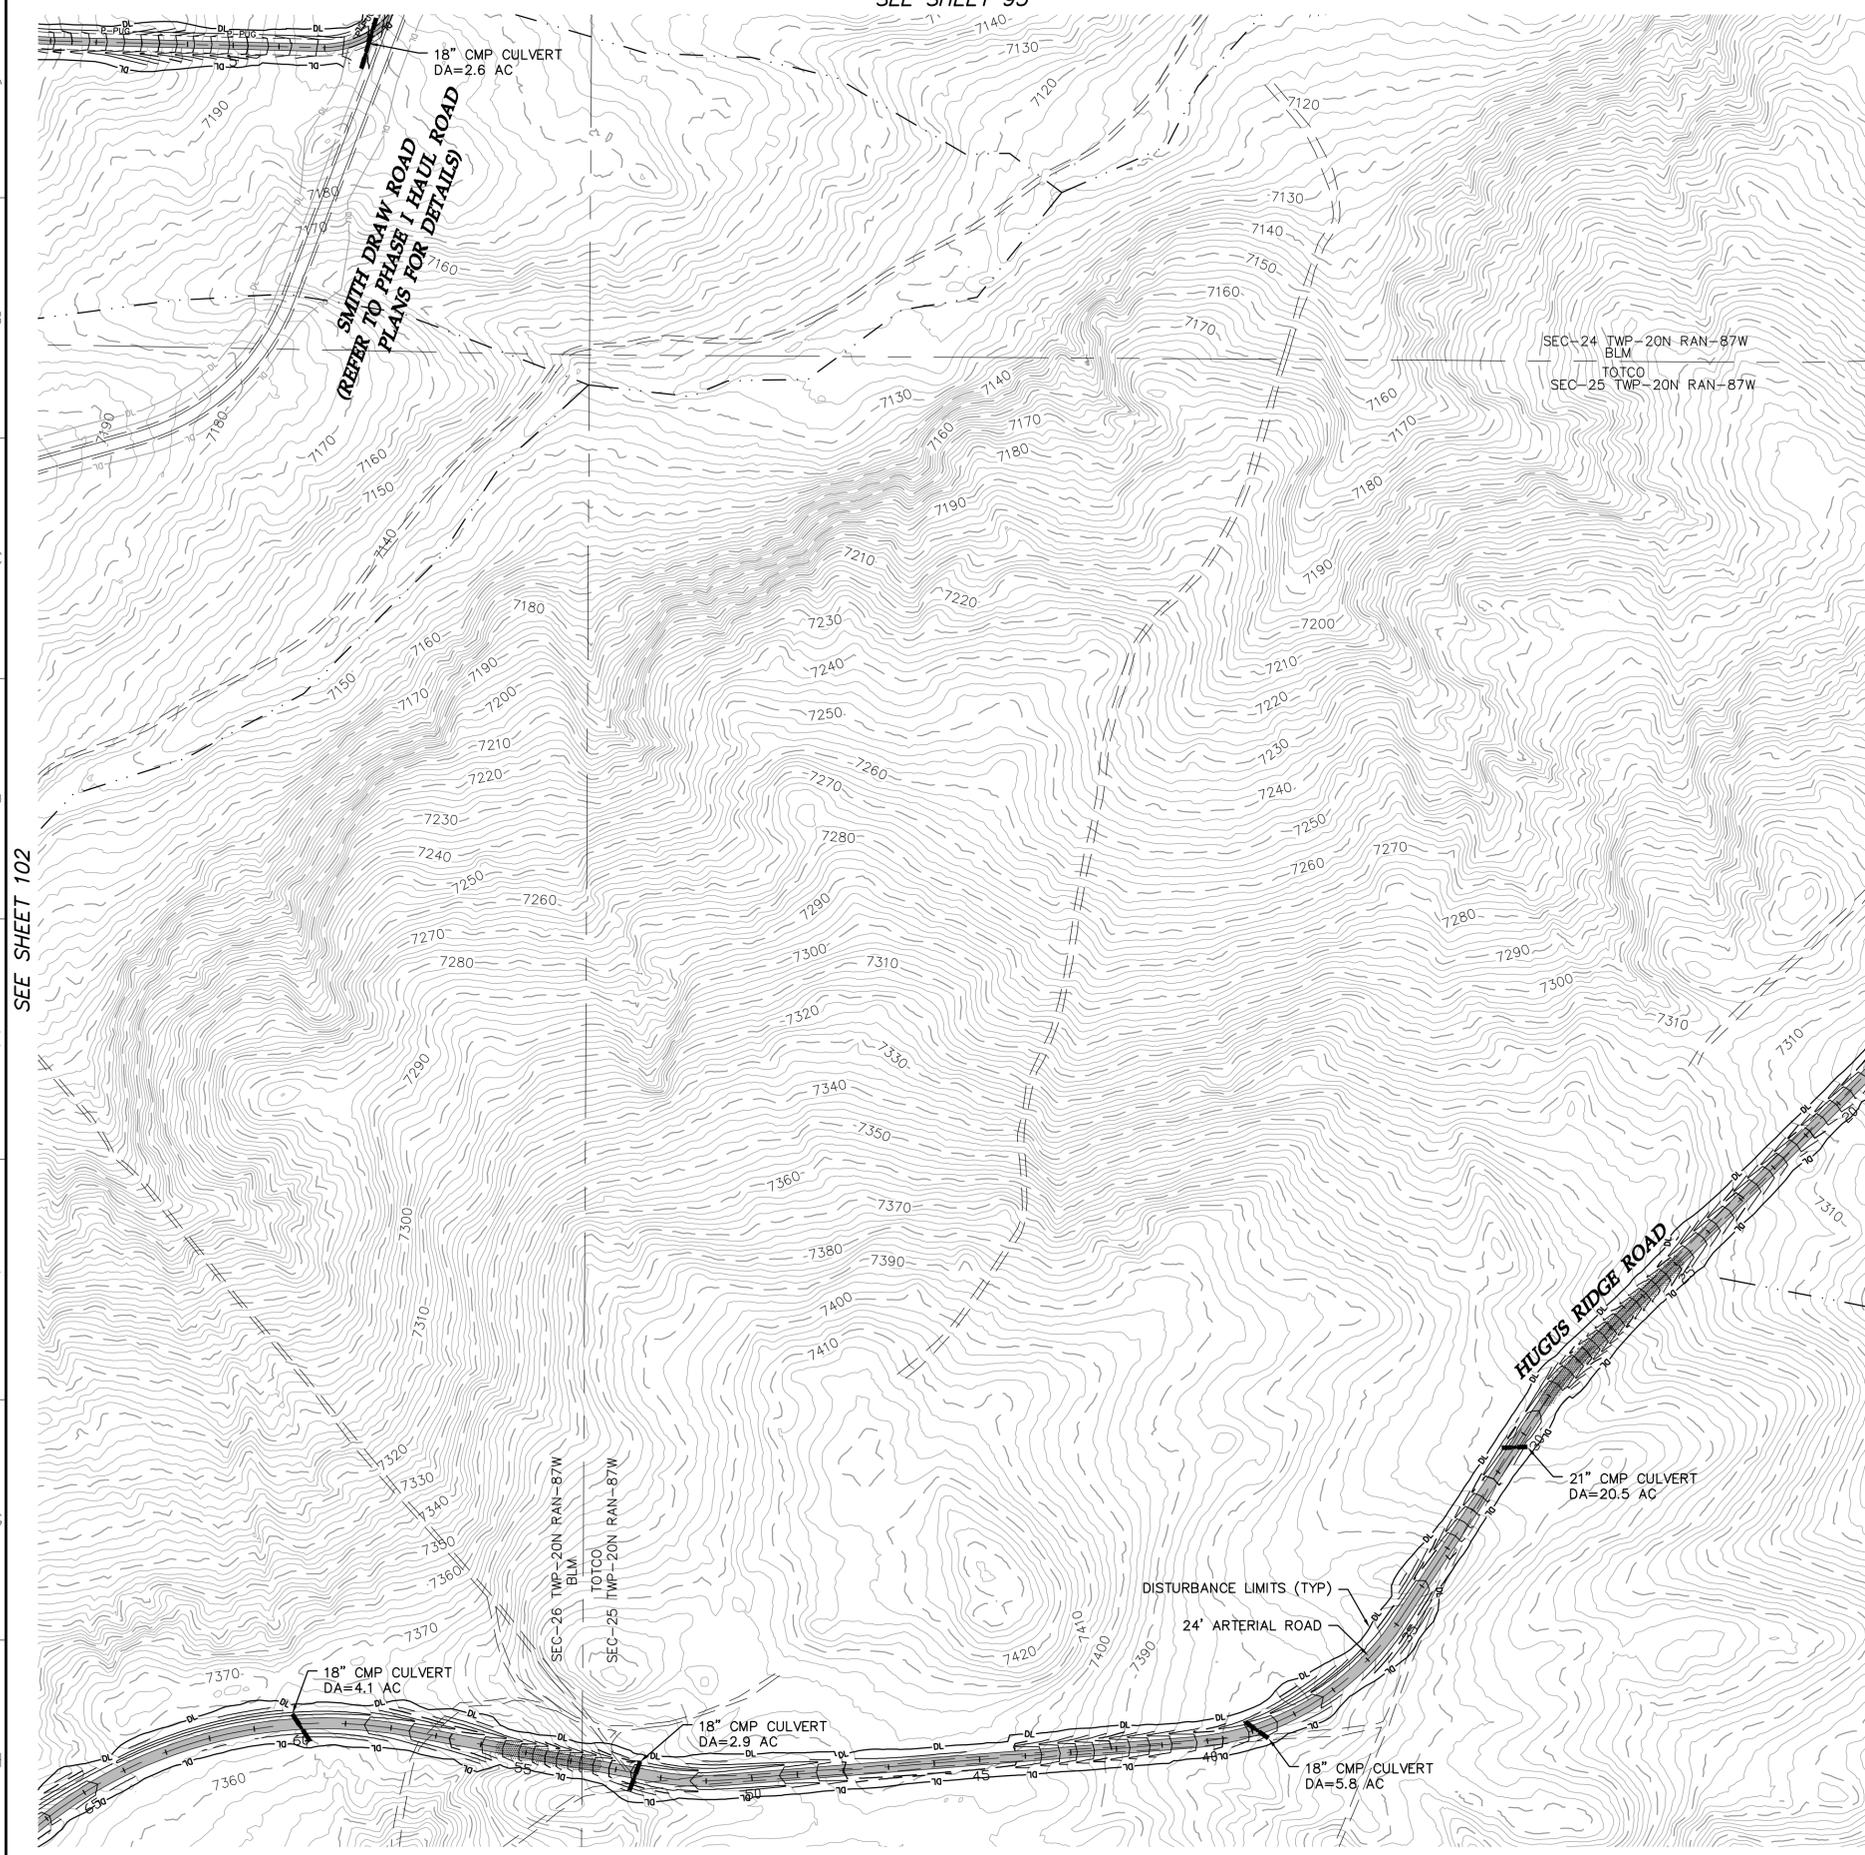

**LEGEND:**

- PROPOSED ARTERIAL ROAD AND CRANE PATH
  - PROPOSED ARTERIAL ROAD AND CRANE PATH
  - PROPOSED FACILITY ROAD
  - PROPOSED CRANE PATH
  - PROPOSED 6% OR GREATER ROAD GRADE
  - DL PROPOSED DISTURBANCE LIMITS
  - AL PROPOSED ACTIVITY LIMITS
  - P-PUG PROPOSED UNDERGROUND COLLECTION
  - P-POH PROPOSED OVERHEAD COLLECTION
  - P-POH PROPOSED 230 kV TRANSMISSION
  - I PROPOSED POTABLE WATERMAIN
  - NPW PROPOSED NON-POTABLE WATERMAIN
  - SSW PROPOSED SANITARY SEWER/FORCEMAIN
  - POH PROPOSED OVERHEAD POWER
  - ROADWAY AS PART OF PREVIOUS PLANS ISSUED FOR PERMIT
  - PROPOSED 10' CONTOURS
  - PROPOSED 2' CONTOURS
- UTILITY CROSSING (SEE TABLE)
  - FENCE CROSSING (SEE TABLE)
  - FACILITY AS PART OF PREVIOUS PLANS
  - PROPOSED FACILITY
  - TURBINE LOCATION
  - XXX-X-XX TURBINE NUMBER
  - EX. DIRT ROAD/TRAIL
  - EX. FENCE
  - EX. CULVERT
  - EX. TELEPHONE LINE
  - EX. OVERHEAD POWER
  - EX. FIBER OPTIC LINE
  - EX. WATER LINE
  - EX. GAS PIPELINE
  - EX. 10' CONTOURS
  - EX. 2' CONTOURS
  - EX. TREE LINE
  - EX. WATERWAY (GIS)

**Westwood**

Westwood Professional Services, Inc.  
7699 Anagram Drive  
Eden Prairie, MN 55344  
PHONE 952-937-5150  
FAX 952-937-5822  
TOLL FREE 1-888-937-5150  
www.westwoodps.com

Designed: DK/KM  
Checked: RC/PC  
Drawn: KM/TR



Record Drawing by/date:

Revisions:

#	DATE	DESCRIPTION

Prepared for:

Power Company of Wyoming LLC  
555 Seventeenth Street, Suite 2400  
Denver, CO 80202 USA

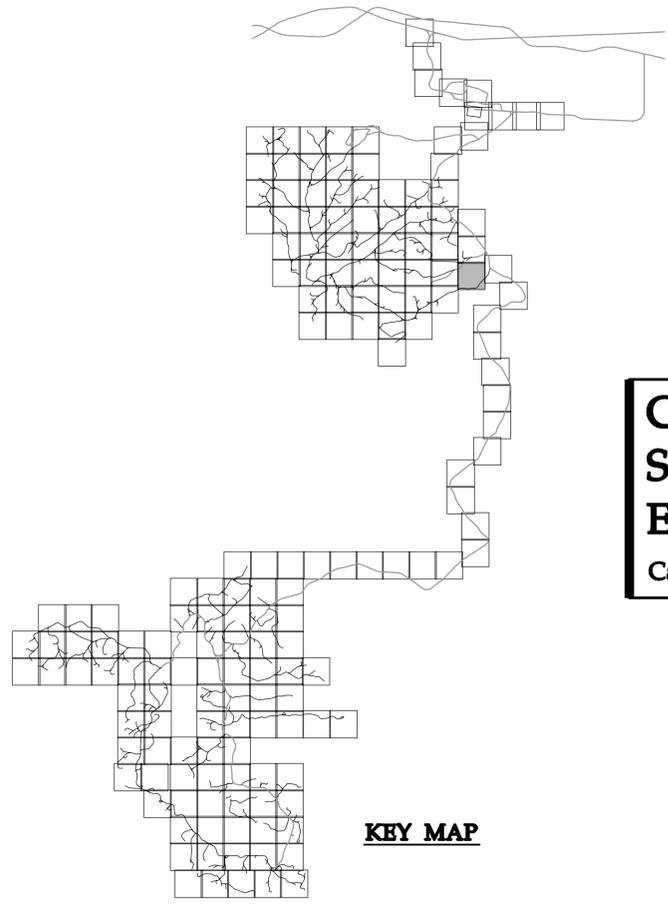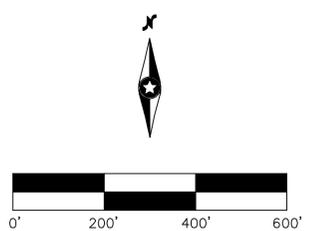

# Chokecherry and Sierra Madre Wind Energy Project


Carbon County, Wyoming

Site Plan

Phase I Wind Development Area Wind Turbine Sites & Related Infrastructure

**NOT FOR CONSTRUCTION**

Date: 01/05/15  
Sheet: 103 OF 254

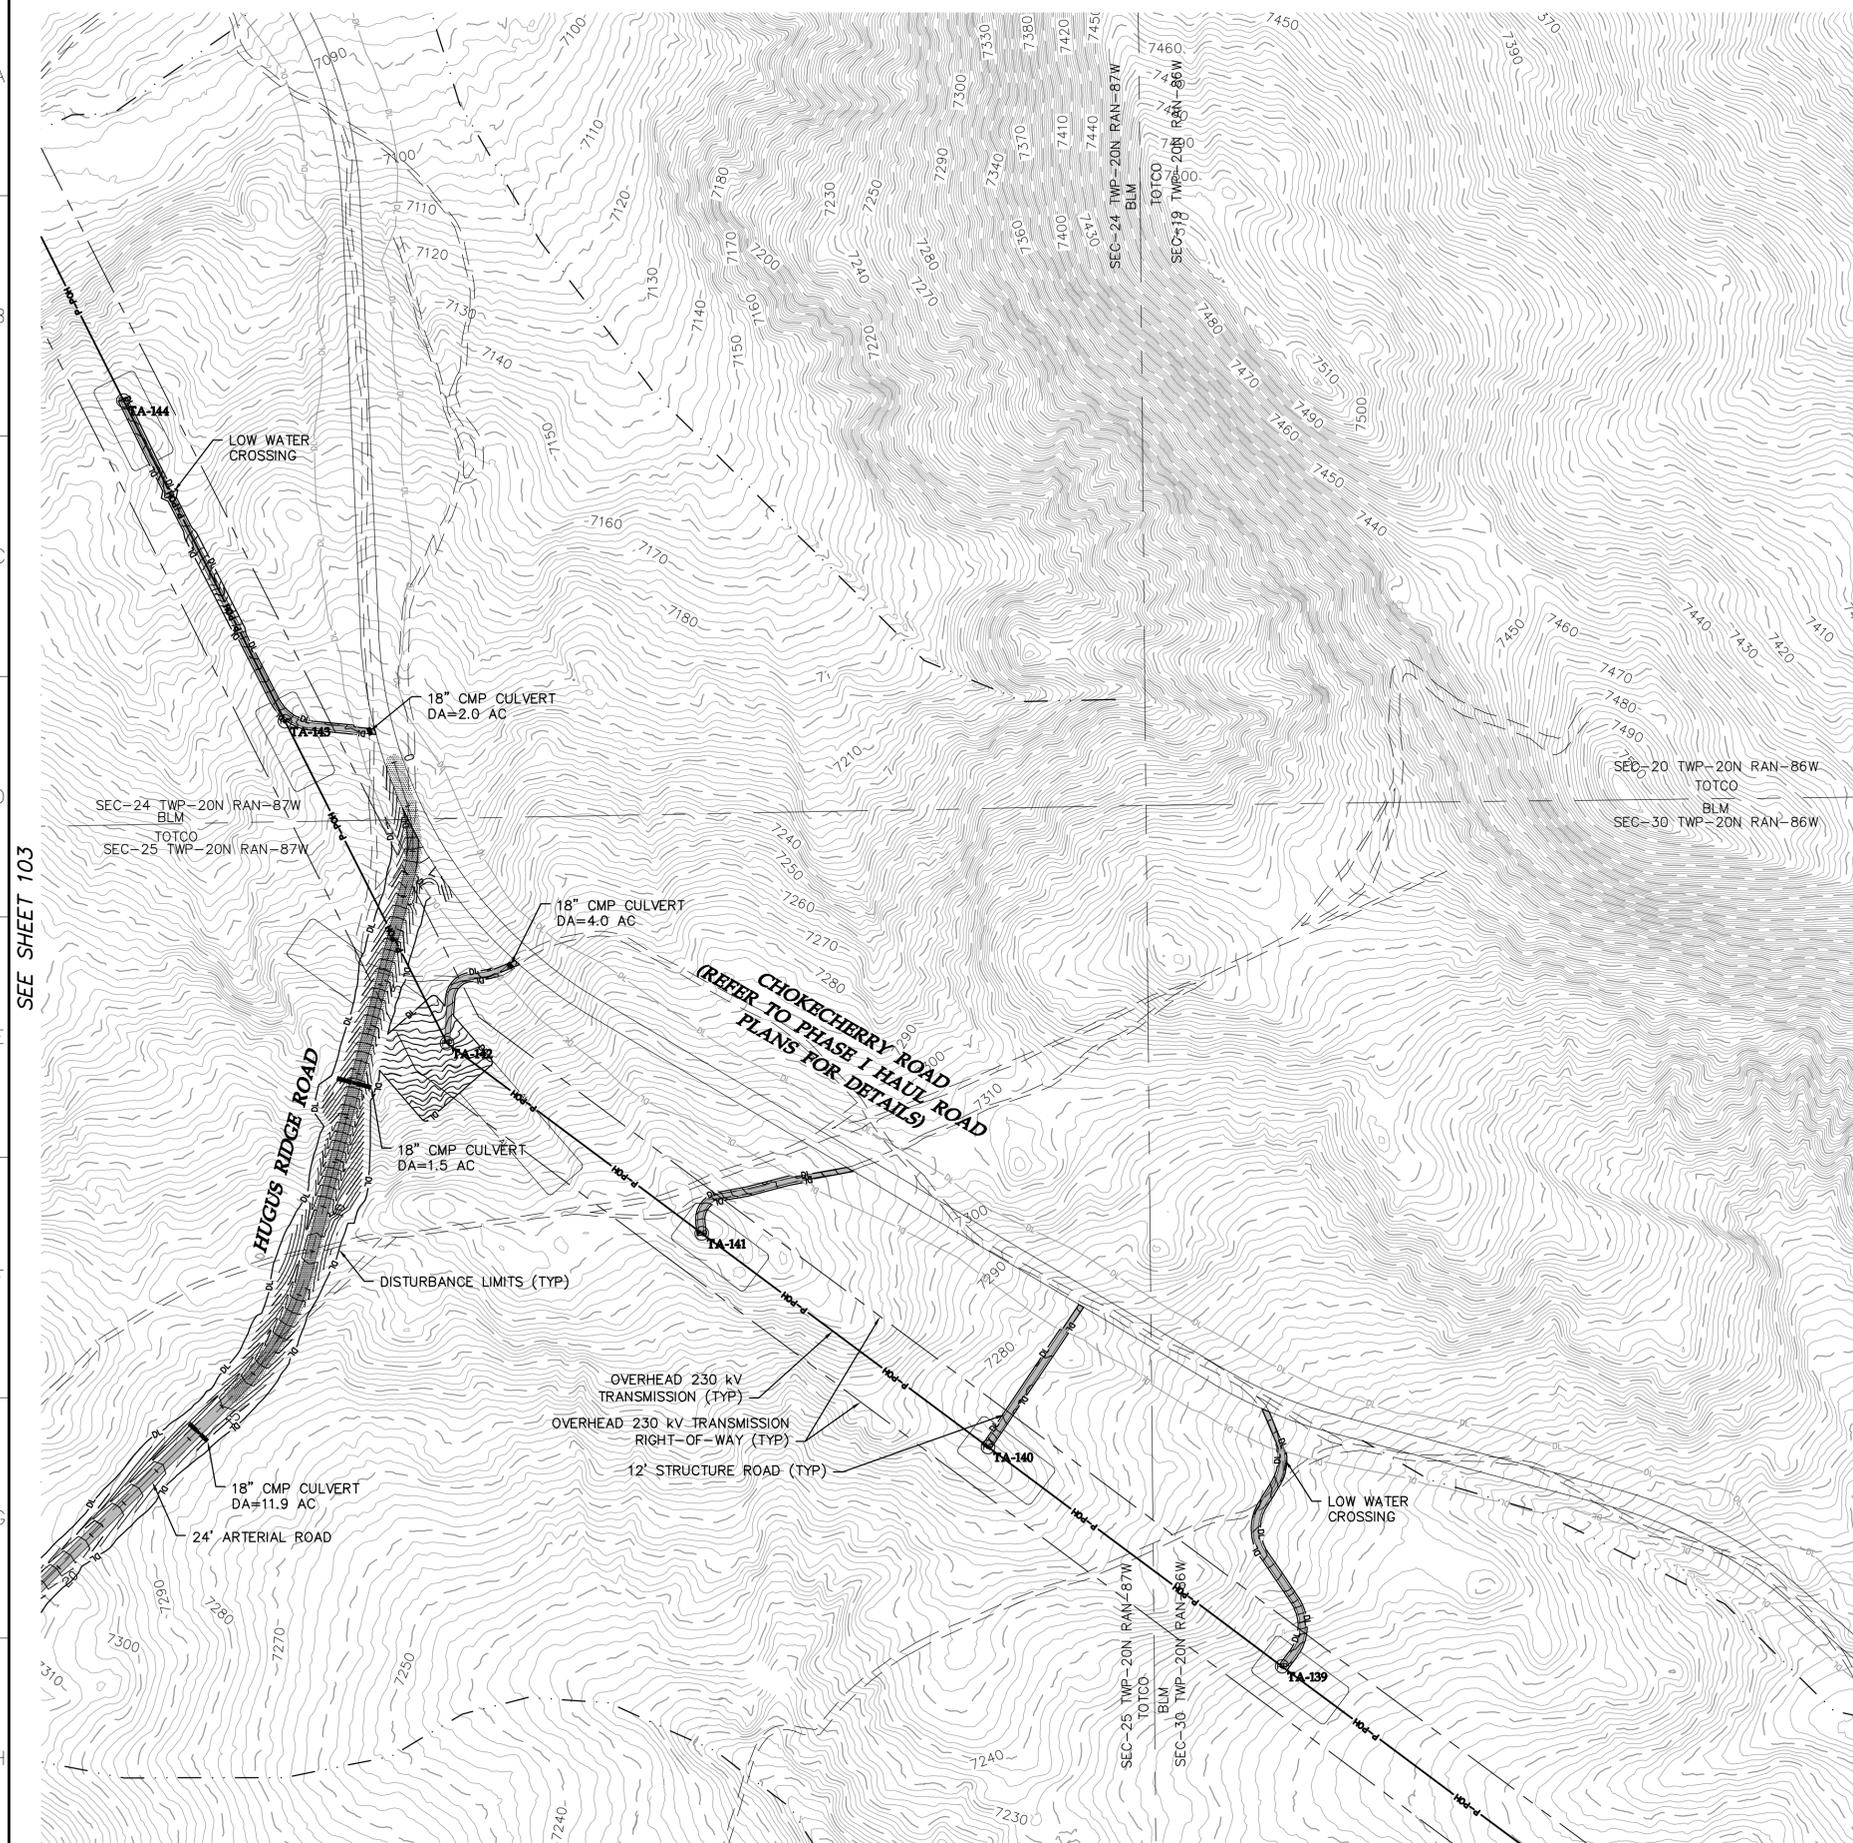

**LEGEND:**

- PROPOSED ARTERIAL ROAD AND CRANE PATH
- PROPOSED ARTERIAL ROAD
- PROPOSED TURBINE ROAD AND CRANE PATH
- PROPOSED FACILITY ROAD
- PROPOSED CRANE PATH
- PROPOSED 6% OR GREATER ROAD GRADE
- DL PROPOSED DISTURBANCE LIMITS
- AL PROPOSED ACTIVITY LIMITS
- P-UG PROPOSED UNDERGROUND COLLECTION
- P-POH PROPOSED OVERHEAD COLLECTION
- P-POH PROPOSED 230 kV TRANSMISSION
- I PROPOSED POTABLE WATERMAIN
- I PROPOSED NON-POTABLE WATERMAIN
- POH PROPOSED SANITARY SEWER/FORCEMAIN
- ROADWAY AS PART OF PREVIOUS PLANS ISSUED FOR PERMIT
- PROPOSED 10' CONTOURS
- PROPOSED 2' CONTOURS
- UTILITY CROSSING (SEE TABLE)
- FENCE CROSSING (SEE TABLE)
- FACILITY AS PART OF PREVIOUS PLANS
- PROPOSED FACILITY
- TURBINE LOCATION
- XXX-X-XX TURBINE NUMBER
- EX. DIRT ROAD/TRAIL
- EX. FENCE
- EX. CULVERT
- EX. TELEPHONE LINE
- EX. OVERHEAD POWER
- EX. FIBER OPTIC LINE
- EX. WATER LINE
- EX. GAS PIPELINE
- EX. 10' CONTOURS
- EX. 2' CONTOURS
- EX. TREE LINE
- EX. WATERWAY (GIS)

**Westwood**  
 Westwood Professional Services, Inc.  
 7699 Anagram Drive  
 Eden Prairie, MN 55344  
 PHONE 952-937-5150  
 FAX 952-937-5822  
 TOLL FREE 1-888-937-5150  
 www.westwoodps.com



Designed: DK/KM  
 Checked: RC/PC  
 Drawn: KM/TR

Record Drawing by/date:

Revisions #	DATE	DESCRIPTION

Prepared for:

Power Company of Wyoming LLC  
 555 Seventeenth Street, Suite 2400  
 Denver, CO 80202 USA

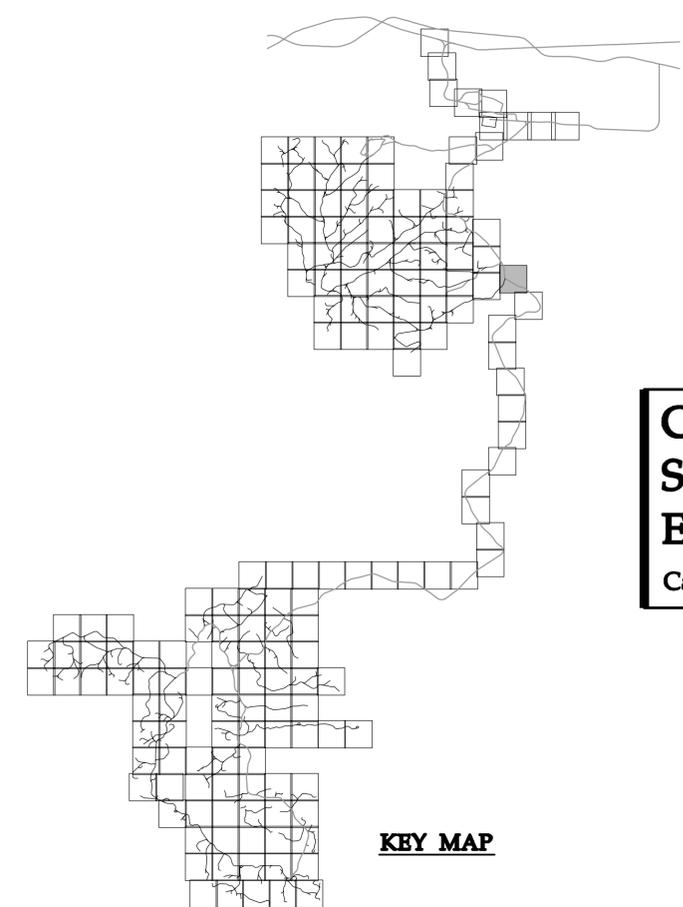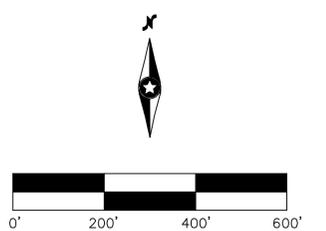


**Chokecherry and Sierra Madre Wind Energy Project**  
 Carbon County, Wyoming

Site Plan  
 Phase I Wind Development  
 Area Wind Turbine Sites &  
 Related Infrastructure  
**NOT FOR CONSTRUCTION**

Date: 01/05/15  
 Sheet: 104 OF 254

SEE SHEET 117

SEE SHEET 103

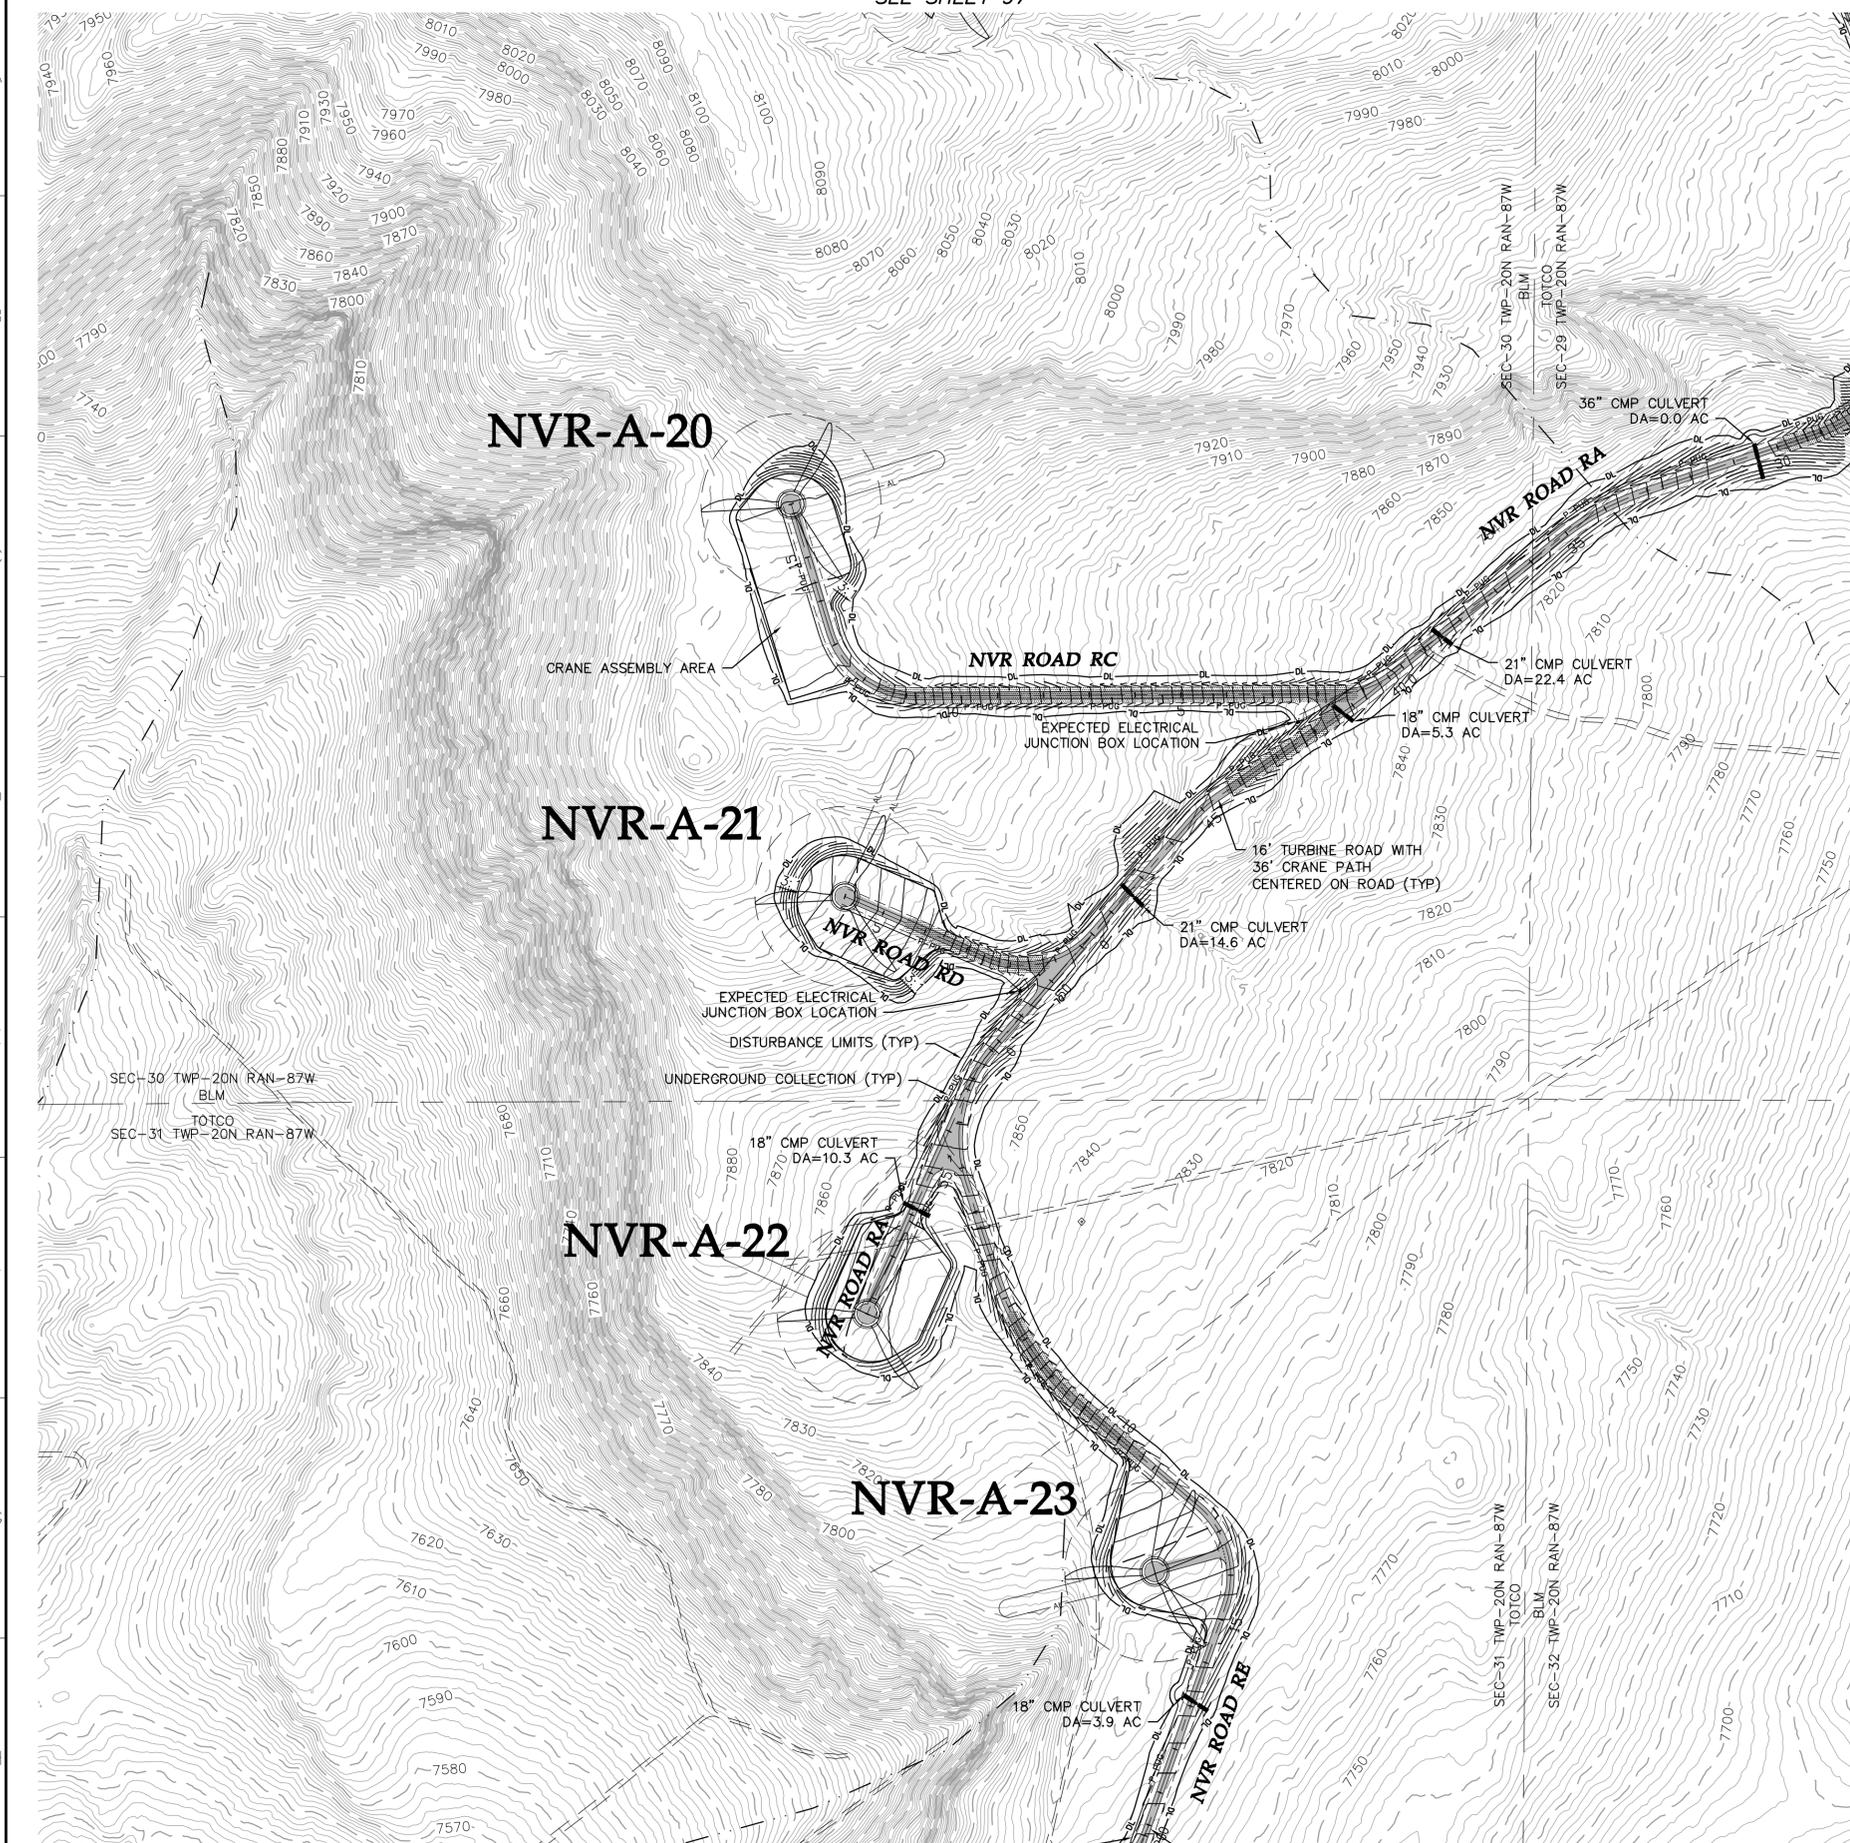

**LEGEND:**

- PROPOSED ARTERIAL ROAD AND CRANE PATH
- PROPOSED TURBINE ROAD AND CRANE PATH
- PROPOSED FACILITY ROAD
- PROPOSED CRANE PATH
- PROPOSED 6% OR GREATER ROAD GRADE
- DL PROPOSED DISTURBANCE LIMITS
- AL PROPOSED ACTIVITY LIMITS
- P-UG PROPOSED UNDERGROUND COLLECTION
- P-OH PROPOSED OVERHEAD COLLECTION
- P-230 PROPOSED 230 kV TRANSMISSION
- P-PW PROPOSED POTABLE WATERMAIN
- P-NPW PROPOSED NON-POTABLE WATERMAIN
- P-SSW PROPOSED SANITARY SEWER/FORCEMAIN
- P-OPH PROPOSED OVERHEAD POWER
- ROADWAY AS PART OF PREVIOUS PLANS ISSUED FOR PERMIT
- PROPOSED 10' CONTOURS
- PROPOSED 2' CONTOURS
- UTILITY CROSSING (SEE TABLE)
- FENCE CROSSING (SEE TABLE)
- FACILITY AS PART OF PREVIOUS PLANS
- PROPOSED FACILITY
- TURBINE LOCATION
- XXX-X-XX TURBINE NUMBER
- EX. DIRT ROAD/TRAIL
- EX. FENCE
- EX. CULVERT
- EX. TELEPHONE LINE
- EX. OVERHEAD POWER
- EX. FIBER OPTIC LINE
- EX. WATER LINE
- EX. GAS PIPELINE
- EX. 10' CONTOURS
- EX. 2' CONTOURS
- EX. TREE LINE
- EX. WATERWAY (GIS)


Designed: DK/KM  
 Checked: RC/PC  
 Drawn: KM/TR

Record Drawing by/date:

Revisions #	DATE	DESCRIPTION

Prepared for:  
  
**Power Company of Wyoming LLC**  
 555 Seventeenth Street, Suite 2400  
 Denver, CO 80202 USA


SEE SHEET 106

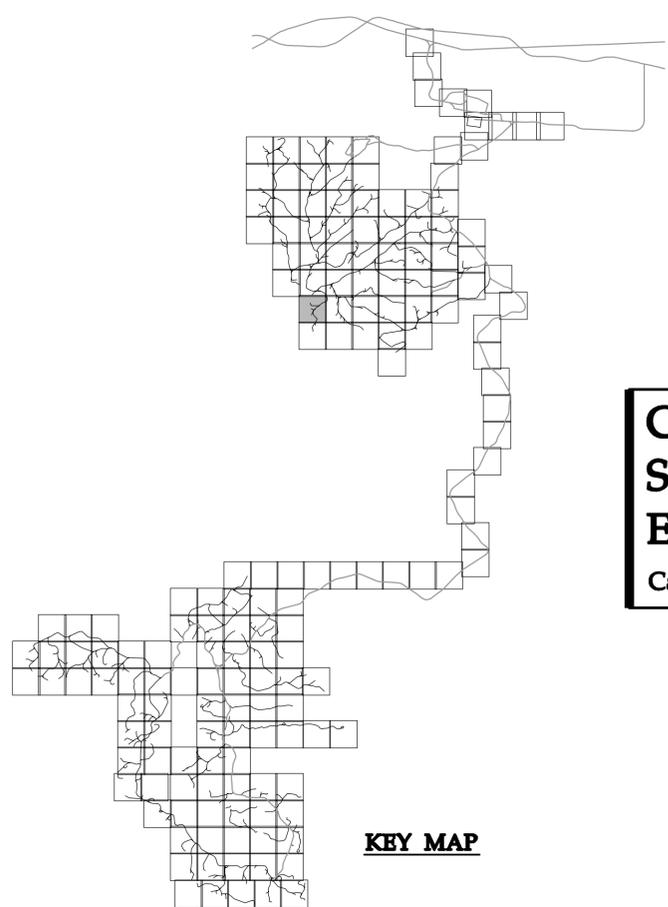

**Chokecherry and Sierra Madre Wind Energy Project**  
 Carbon County, Wyoming

Site Plan  
 Phase I Wind Development  
 Area Wind Turbine Sites &  
 Related Infrastructure  
**NOT FOR CONSTRUCTION**

Date: 01/05/15  
 Sheet: 105 OF 254

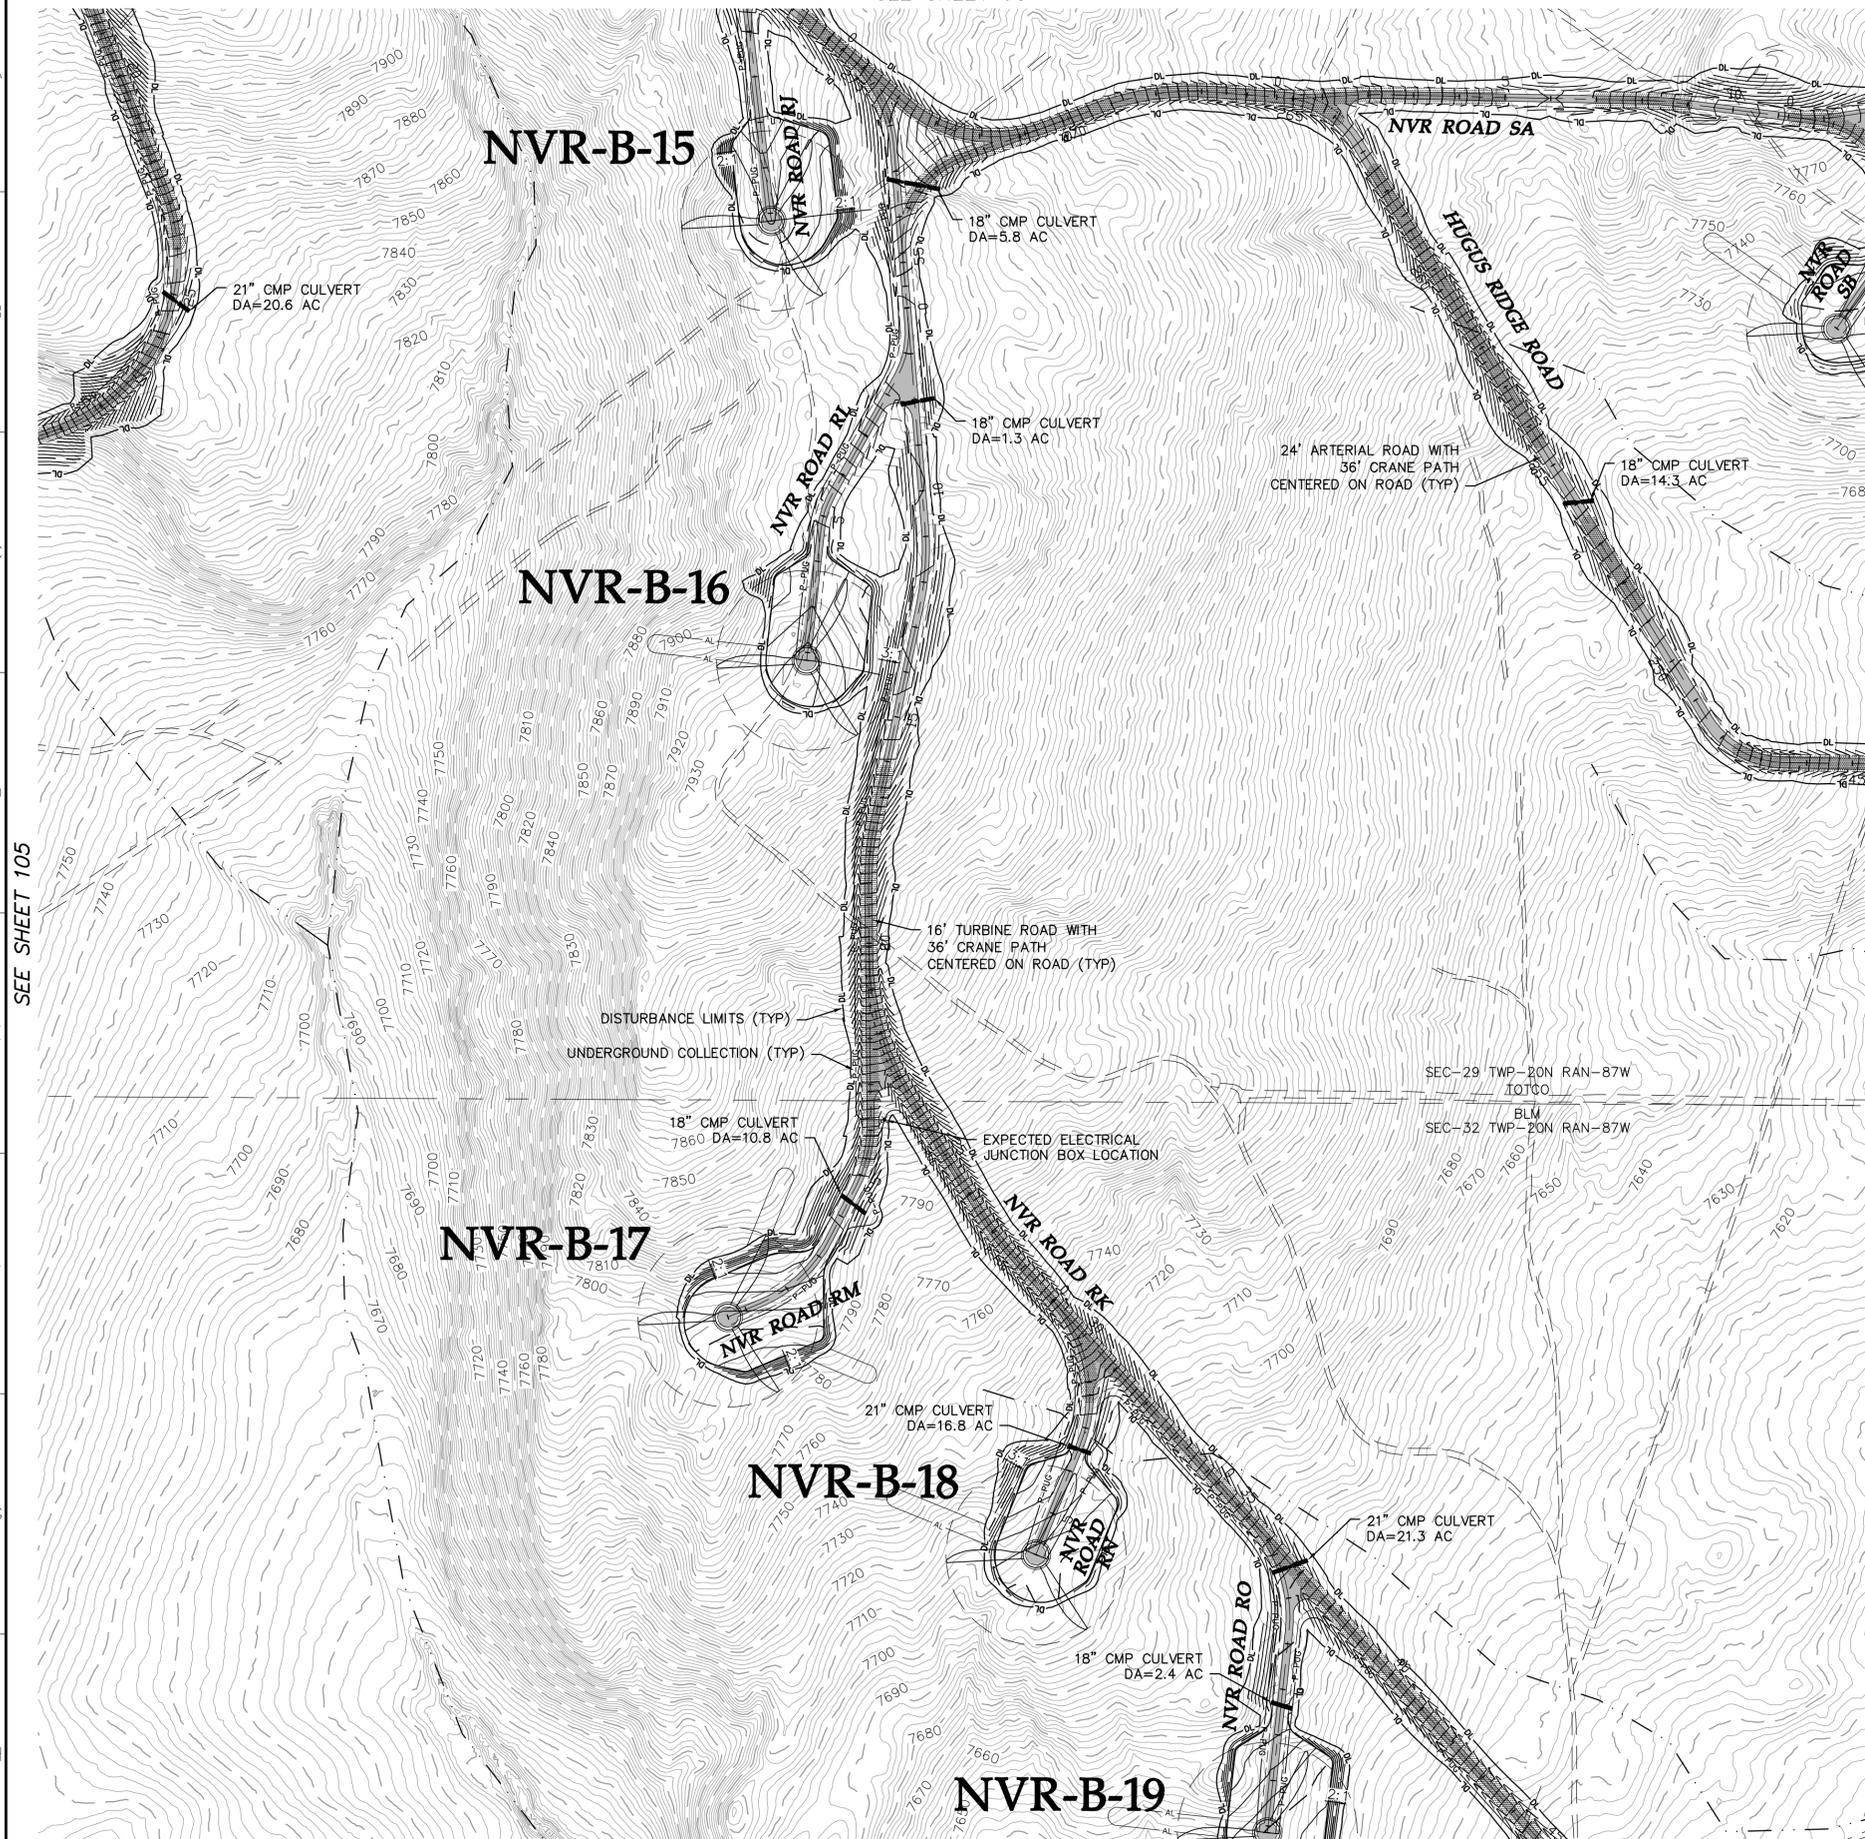

**LEGEND:**

- PROPOSED ARTERIAL ROAD AND CRANE PATH
- PROPOSED ARTERIAL ROAD AND CRANE PATH
- PROPOSED TURBINE ROAD AND CRANE PATH
- PROPOSED FACILITY ROAD
- PROPOSED CRANE PATH
- PROPOSED 6% OR GREATER ROAD GRADE
- PROPOSED DISTURBANCE LIMITS
- PROPOSED ACTIVITY LIMITS
- PROPOSED UNDERGROUND COLLECTION
- PROPOSED OVERHEAD COLLECTION
- PROPOSED 230 kV TRANSMISSION
- PROPOSED POTABLE WATERMAIN
- PROPOSED NON-POTABLE WATERMAIN
- PROPOSED SANITARY SEWER/FORCEMAIN
- PROPOSED OVERHEAD POWER
- ROADWAY AS PART OF PREVIOUS PLANS ISSUED FOR PERMIT
- PROPOSED 10' CONTOURS
- PROPOSED 2' CONTOURS
- UTILITY CROSSING (SEE TABLE)
- FENCE CROSSING (SEE TABLE)
- FACILITY AS PART OF PREVIOUS PLANS
- PROPOSED FACILITY
- TURBINE LOCATION
- TURBINE NUMBER
- EX. DIRT ROAD/TRAIL
- EX. FENCE
- EX. CULVERT
- EX. TELEPHONE LINE
- EX. OVERHEAD POWER
- EX. FIBER OPTIC LINE
- EX. WATER LINE
- EX. GAS PIPELINE
- EX. 10' CONTOURS
- EX. 2' CONTOURS
- EX. TREE LINE
- EX. WATERWAY (GIS)

**Westwood**  
 Westwood Professional Services, Inc.  
 7699 Anagram Drive  
 Eden Prairie, MN 55344  
 PHONE 952-937-5150  
 FAX 952-937-5822  
 TOLL FREE 1-888-937-5150  
 www.westwoodps.com



Designed: DK/KM  
 Checked: RC/PC  
 Drawn: KM/TR  
 Record Drawing by/date:

Revisions #	DATE	DESCRIPTION

Prepared for:  
  
**Power Company of Wyoming LLC**  
 555 Seventeenth Street, Suite 2400  
 Denver, CO 80202 USA

SEE SHEET 105


SEE SHEET 107

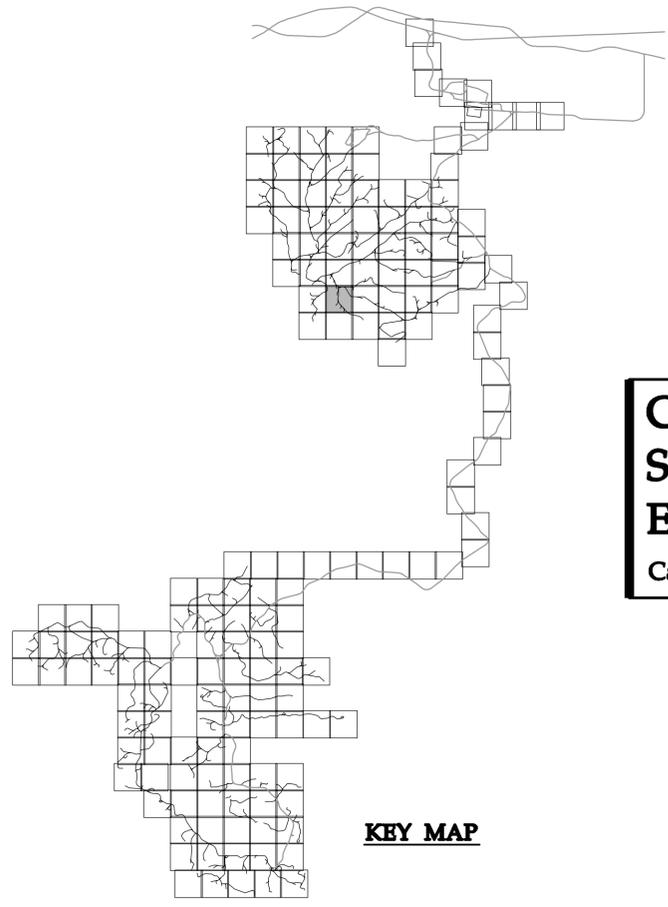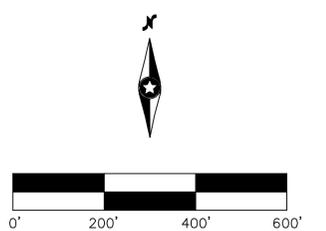

**Chokecherry and Sierra Madre Wind Energy Project**  
 Carbon County, Wyoming

Site Plan  
 Phase I Wind Development  
 Area Wind Turbine Sites &  
 Related Infrastructure  
**NOT FOR CONSTRUCTION**

Date: 01/05/15  
 Sheet: 106 OF 254

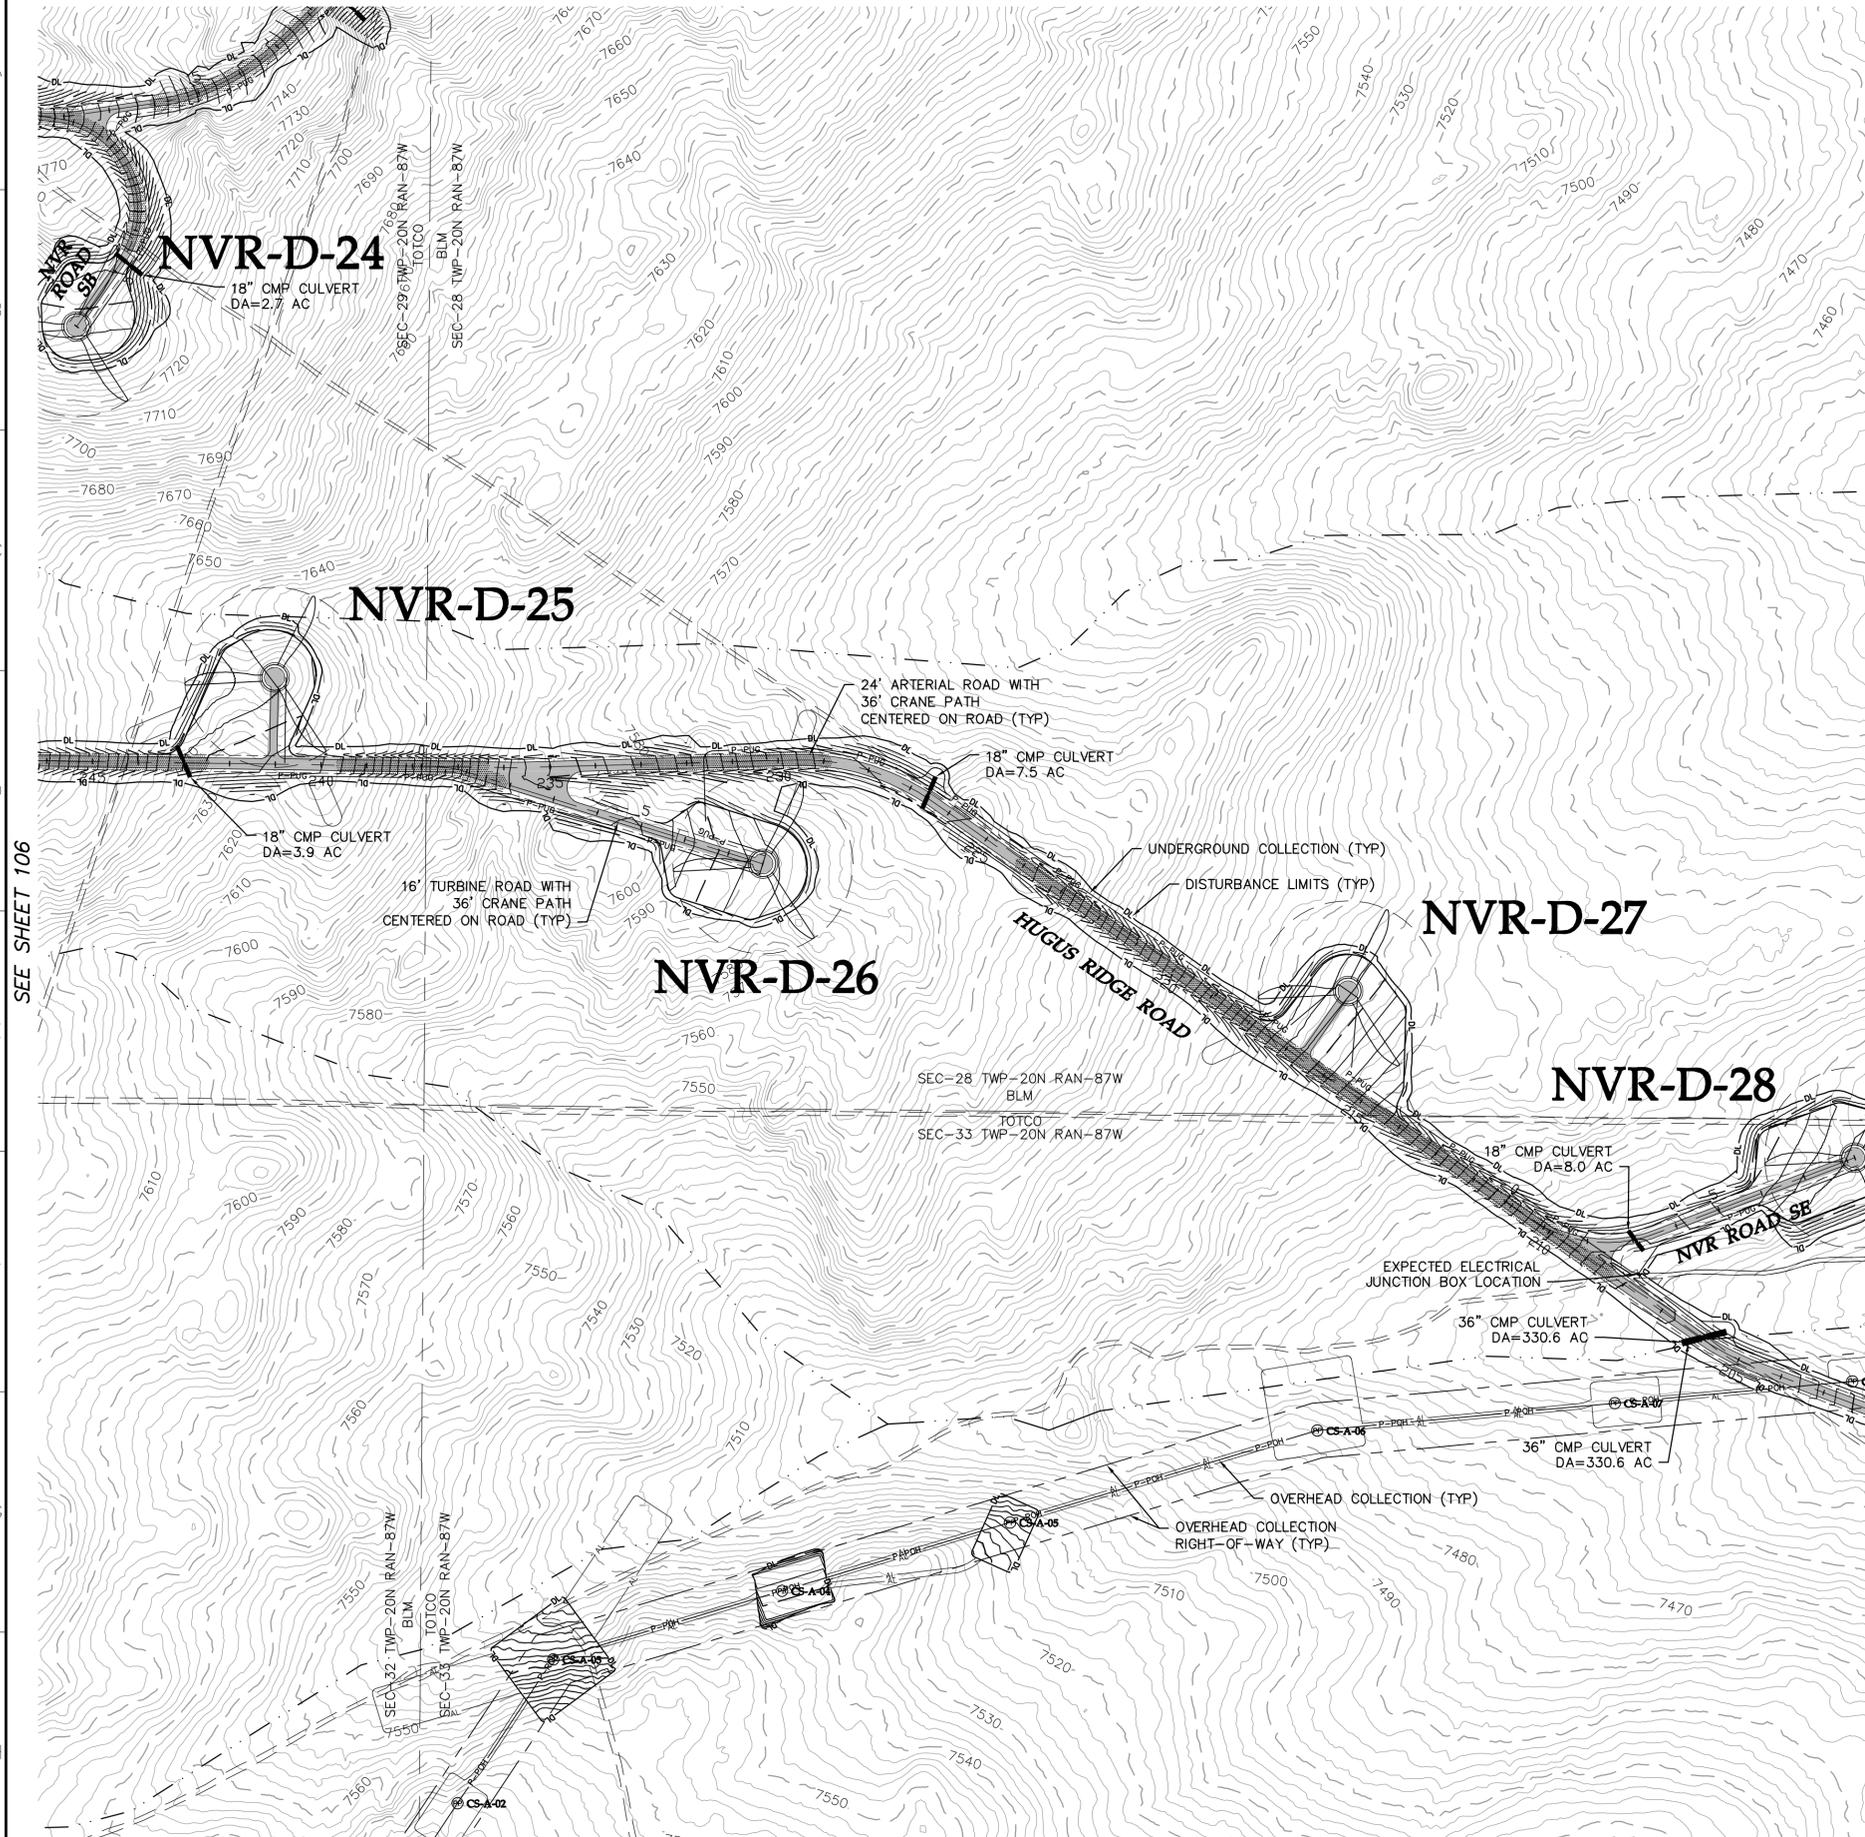

**LEGEND:**

- PROPOSED ARTERIAL ROAD AND CRANE PATH
  - PROPOSED ARTERIAL ROAD
  - PROPOSED TURBINE ROAD AND CRANE PATH
  - PROPOSED FACILITY ROAD
  - PROPOSED CRANE PATH
  - PROPOSED 6% OR GREATER ROAD GRADE
  - DL PROPOSED DISTURBANCE LIMITS
  - AL PROPOSED ACTIVITY LIMITS
  - P-PLUG PROPOSED UNDERGROUND COLLECTION
  - P-POH PROPOSED OVERHEAD COLLECTION
  - P-230 PROPOSED 230 kV TRANSMISSION
  - P-POTW PROPOSED POTABLE WATERMAIN
  - P-NPW PROPOSED NON-POTABLE WATERMAIN
  - P-SSW PROPOSED SANITARY SEWER/FORCEMAIN
  - POH PROPOSED OVERHEAD POWER
  - ROADWAY AS PART OF PREVIOUS PLANS ISSUED FOR PERMIT
  - PROPOSED 10' CONTOURS
  - PROPOSED 2' CONTOURS
- UTILITY CROSSING (SEE TABLE)
  - FENCE CROSSING (SEE TABLE)
  - FACILITY AS PART OF PREVIOUS PLANS
  - PROPOSED FACILITY
  - TURBINE LOCATION
  - XXX-X-XX TURBINE NUMBER
  - EX. DIRT ROAD/TRAIL
  - EX. FENCE
  - EX. CULVERT
  - EX. TELEPHONE LINE
  - EX. OVERHEAD POWER
  - EX. FIBER OPTIC LINE
  - EX. WATER LINE
  - EX. GAS PIPELINE
  - EX. 10' CONTOURS
  - EX. 2' CONTOURS
  - EX. TREE LINE
  - EX. WATERWAY (GIS)

**Westwood**

Westwood Professional Services, Inc.  
7699 Anagram Drive  
Eden Prairie, MN 55344  
PHONE 952-937-5150  
FAX 952-937-5822  
TOLL FREE 1-888-937-5150  
www.westwoodps.com

Designed: DK/KM  
Checked: RC/PC  
Drawn: KM/TR

Record Drawing by/date:

Revisions:



#	DATE	DESCRIPTION

Prepared for:

**Power Company of Wyoming LLC**  
555 Seventeenth Street, Suite 2400  
Denver, CO 80202 USA

SEE SHEET 106

SEE SHEET 108

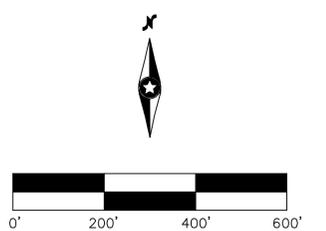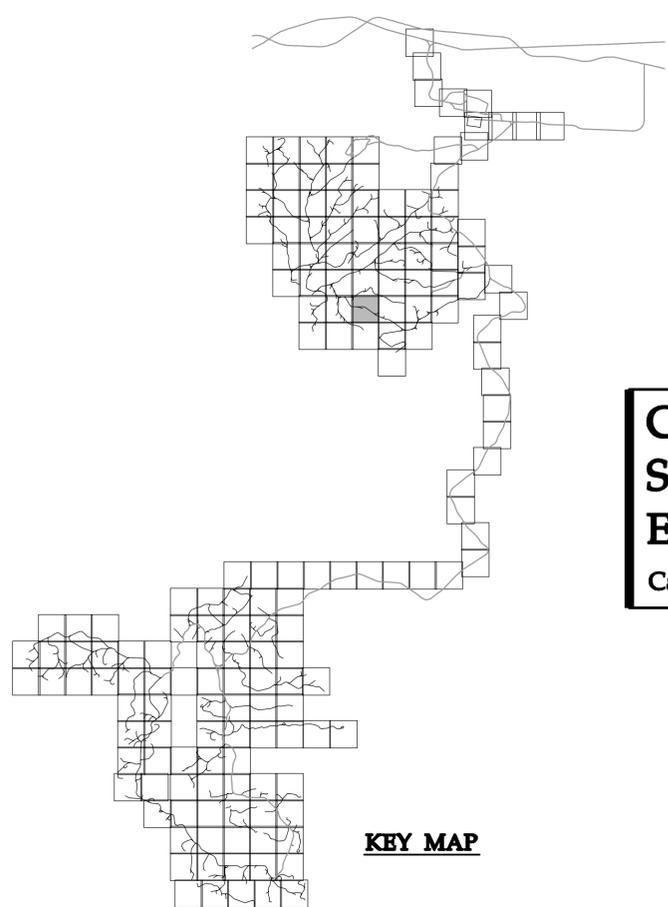


**Chokecherry and Sierra Madre Wind Energy Project**  
Carbon County, Wyoming

Site Plan

Phase I Wind Development  
Area Wind Turbine Sites &  
Related Infrastructure  
**NOT FOR CONSTRUCTION**

Date: 01/05/15  
Sheet: 107 OF 254

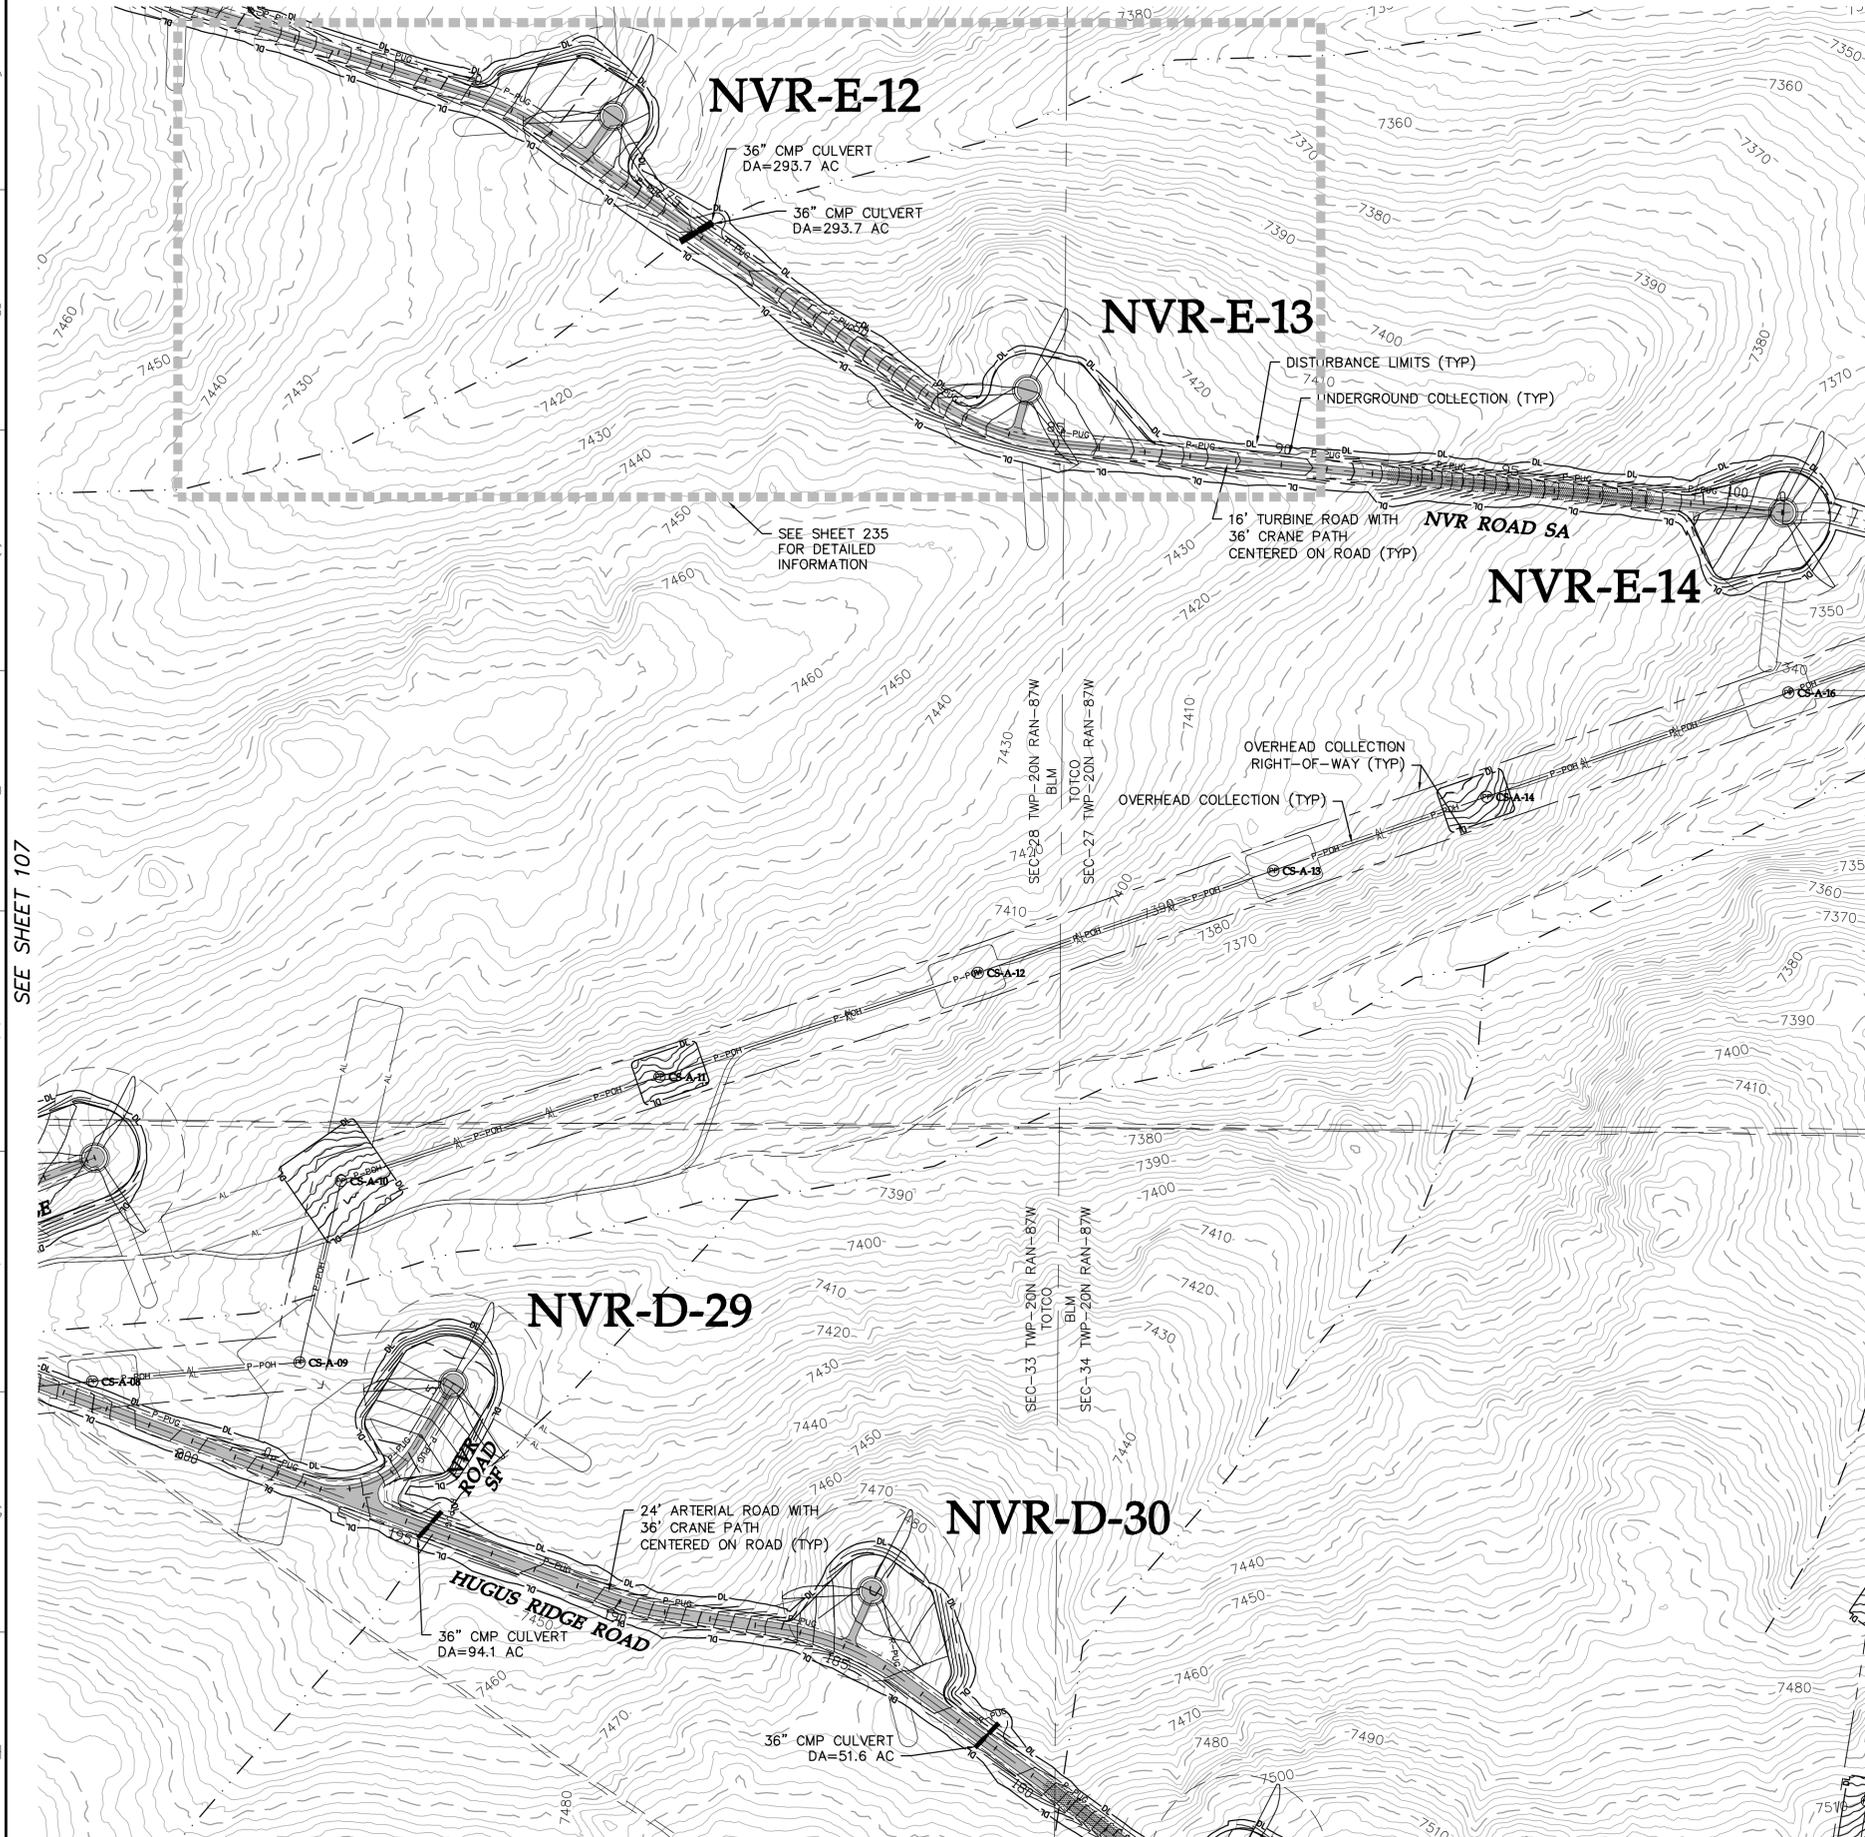

LEGEND:

- PROPOSED ARTERIAL ROAD AND CRANE PATH
  - PROPOSED ARTERIAL ROAD
  - PROPOSED TURBINE ROAD AND CRANE PATH
  - PROPOSED FACILITY ROAD
  - PROPOSED CRANE PATH
  - PROPOSED 6% OR GREATER ROAD GRADE
  - DL PROPOSED DISTURBANCE LIMITS
  - AL PROPOSED ACTIVITY LIMITS
  - P-PUG PROPOSED UNDERGROUND COLLECTION
  - P-POH PROPOSED OVERHEAD COLLECTION
  - P-POH PROPOSED 230 kV TRANSMISSION
  - I PROPOSED POTABLE WATERMAIN
  - I PROPOSED NON-POTABLE WATERMAIN
  - P-POH PROPOSED SANITARY SEWER/FORCEMAIN
  - POH PROPOSED OVERHEAD POWER
  - ROADWAY AS PART OF PREVIOUS PLANS ISSUED FOR PERMIT
  - PROPOSED 10' CONTOURS
  - PROPOSED 2' CONTOURS
- UTILITY CROSSING (SEE TABLE)
  - FENCE CROSSING (SEE TABLE)
  - FACILITY AS PART OF PREVIOUS PLANS
  - PROPOSED FACILITY
  - TURBINE LOCATION
  - XXX-X-XX TURBINE NUMBER
  - EX. DIRT ROAD/TRAIL
  - EX. FENCE
  - EX. CULVERT
  - EX. TELEPHONE LINE
  - EX. OVERHEAD POWER
  - EX. FIBER OPTIC LINE
  - EX. WATER LINE
  - EX. GAS PIPELINE
  - EX. 10' CONTOURS
  - EX. 2' CONTOURS
  - EX. TREE LINE
  - EX. WATERWAY (GIS)

Designed:	DK/KM
Checked:	RC/PC
Drawn:	KM/TR

Record Drawing by/date:



Revisions:	DATE	DESCRIPTION

Prepared for:



SEE SHEET 107

SEE SHEET 109

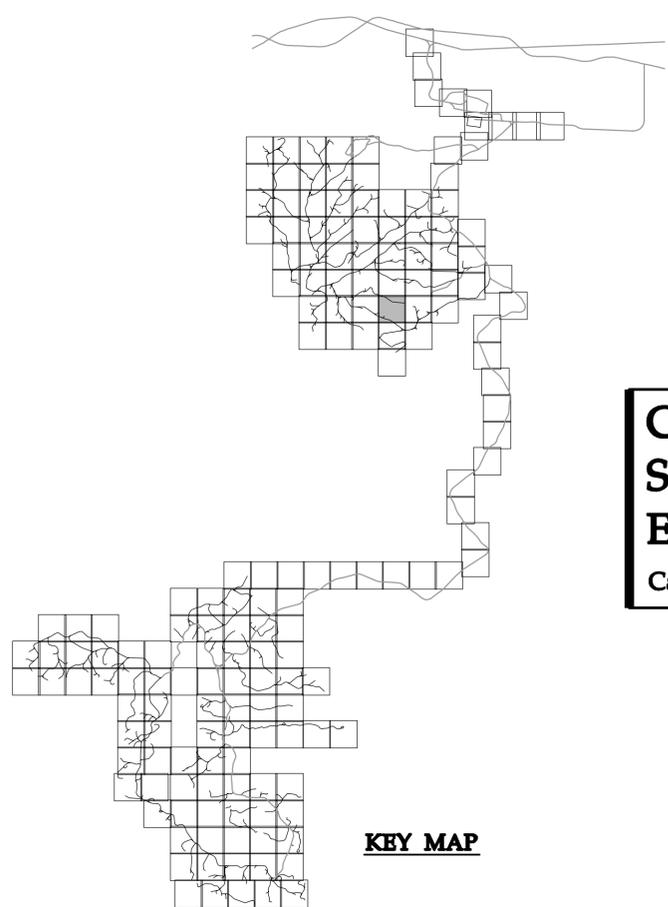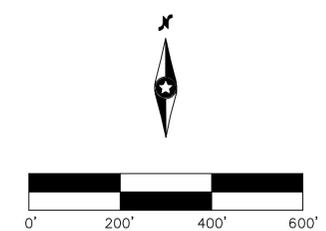


# Chokecherry and Sierra Madre Wind Energy Project

Carbon County, Wyoming

Site Plan

Phase I Wind Development  
 Area Wind Turbine Sites &  
 Related Infrastructure  
**NOT FOR CONSTRUCTION**

Date: 01/05/15  
 Sheet: 108 OF 254

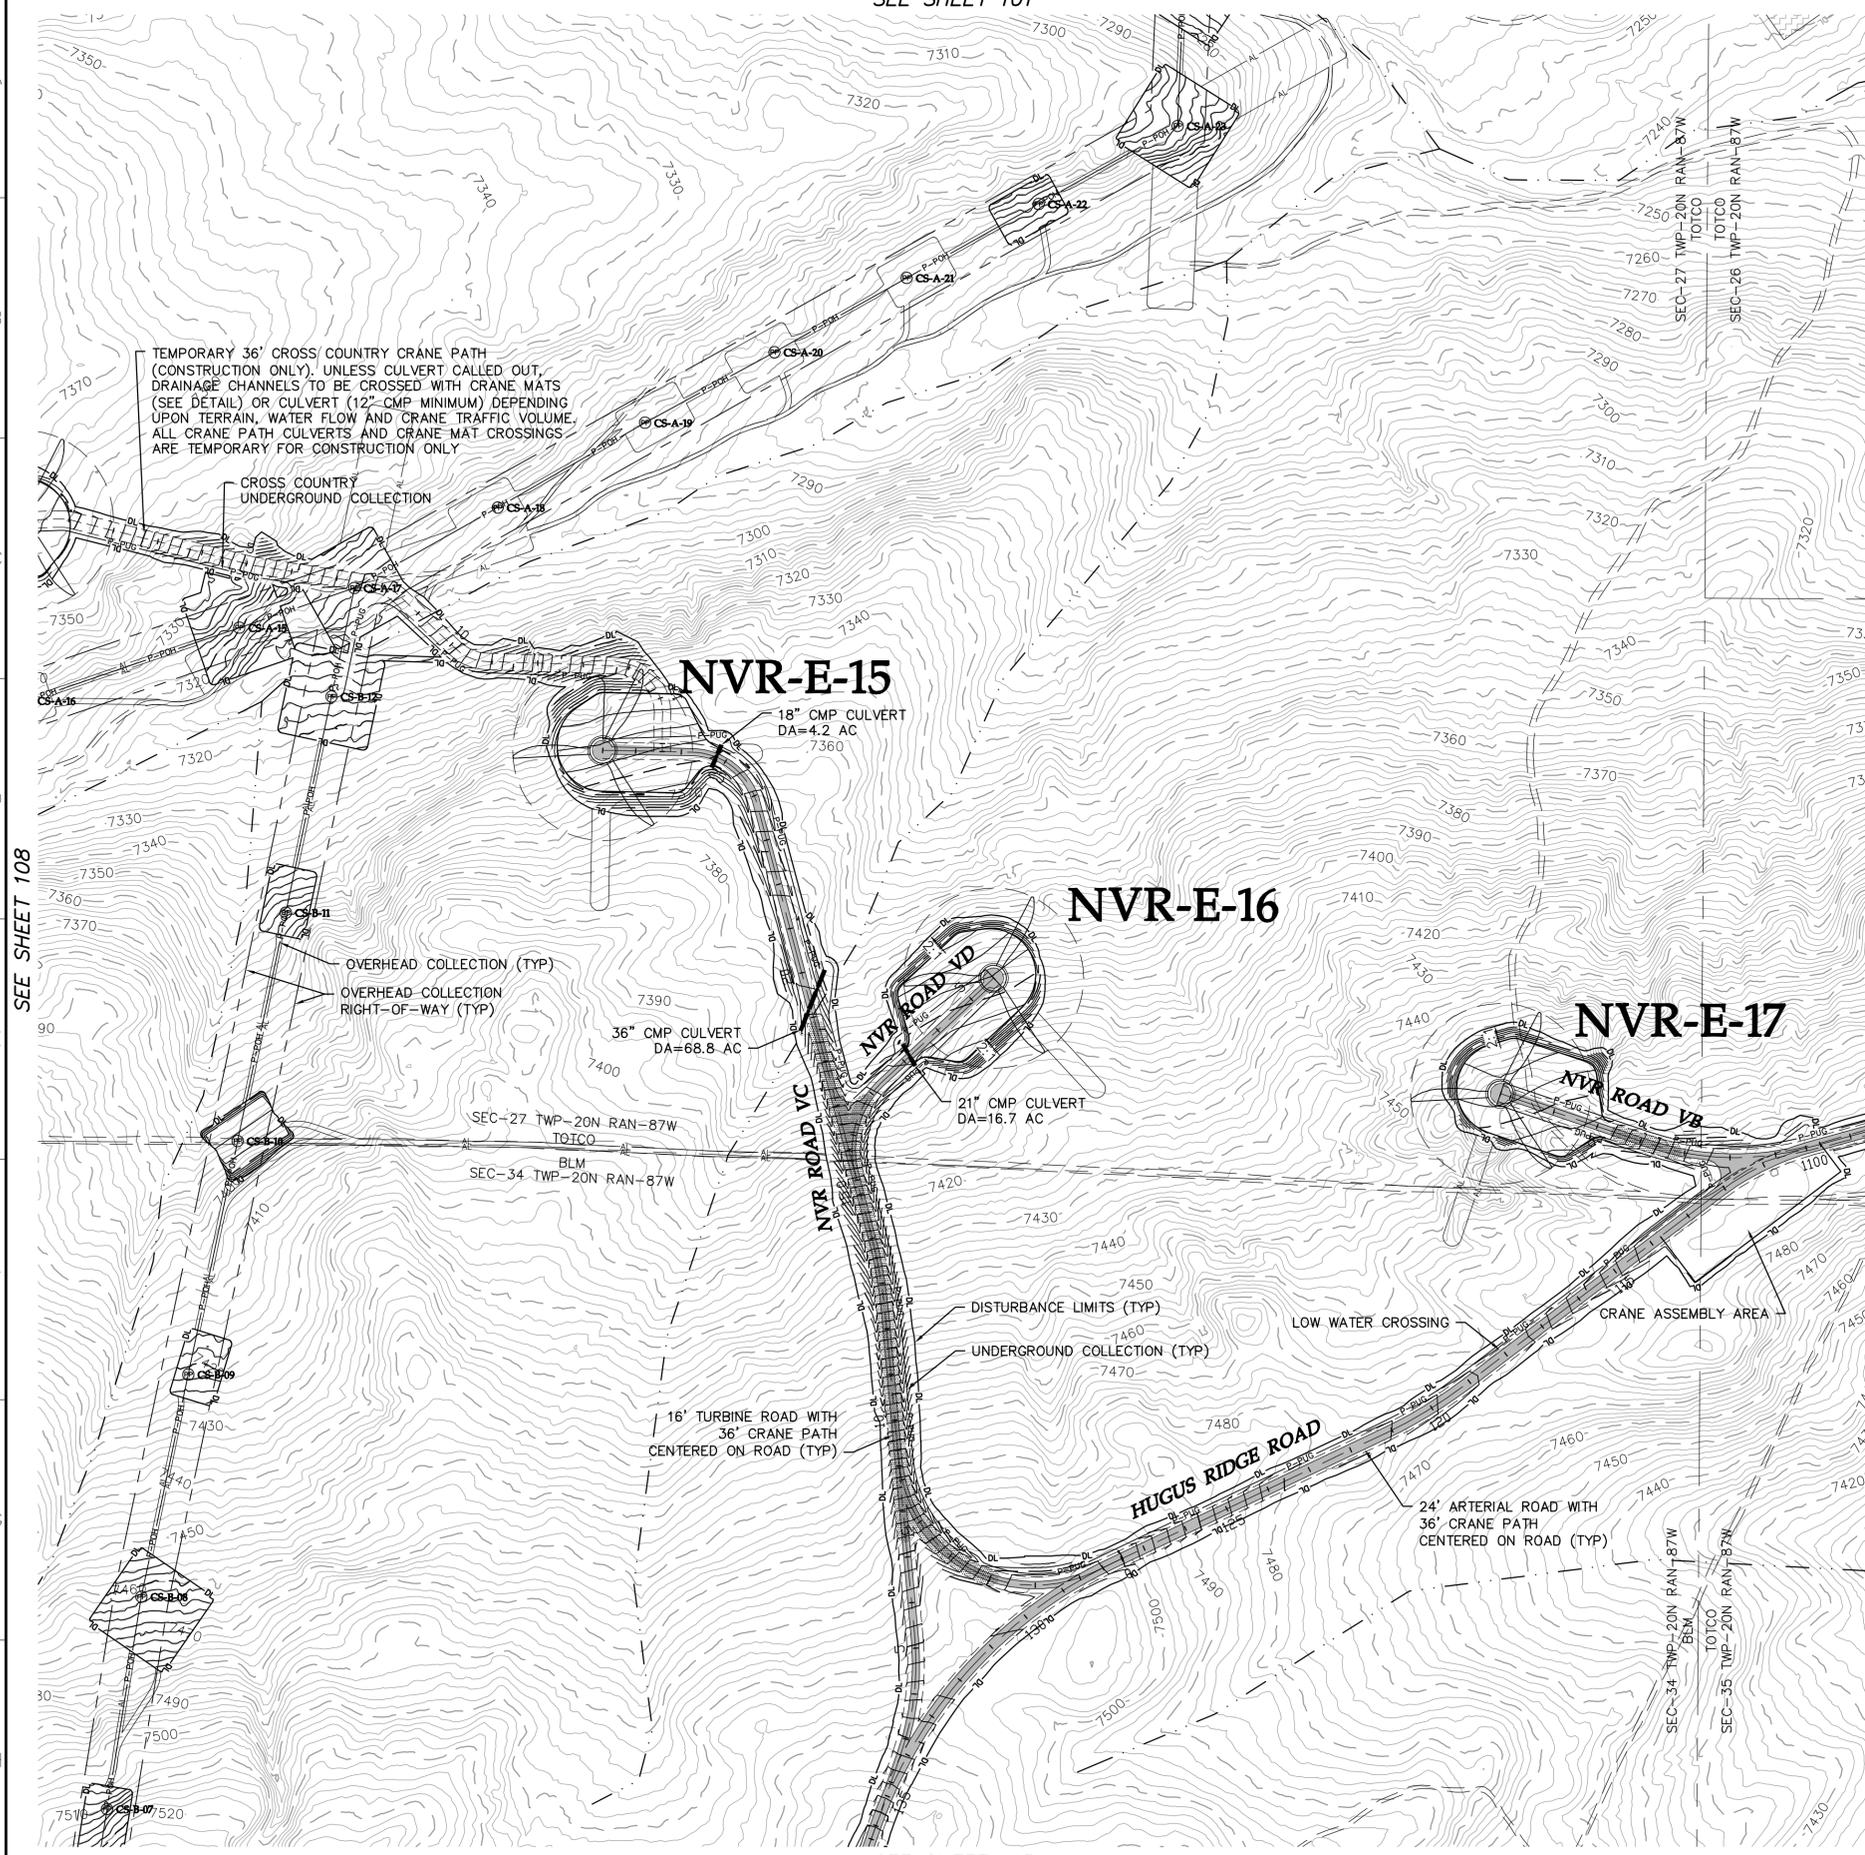

SEE SHEET 108

SEE SHEET 110

**LEGEND:**

- PROPOSED ARTERIAL ROAD AND CRANE PATH
- PROPOSED ARTERIAL ROAD
- PROPOSED TURBINE ROAD AND CRANE PATH
- PROPOSED FACILITY ROAD
- PROPOSED CRANE PATH
- PROPOSED 6% OR GREATER ROAD GRADE
- DL PROPOSED DISTURBANCE LIMITS
- AL PROPOSED ACTIVITY LIMITS
- P-PUG PROPOSED UNDERGROUND COLLECTION
- P-POH PROPOSED OVERHEAD COLLECTION
- P-POH PROPOSED 230 KV TRANSMISSION
- I PROPOSED POTABLE WATERMAIN
- I PROPOSED NON-POTABLE WATERMAIN
- P-POH PROPOSED SANITARY SEWER/FORCEMAIN
- POH PROPOSED OVERHEAD POWER
- ROADWAY AS PART OF PREVIOUS PLANS ISSUED FOR PERMIT
- PROPOSED 10' CONTOURS
- PROPOSED 2' CONTOURS
- UTILITY CROSSING (SEE TABLE)
- FENCE CROSSING (SEE TABLE)
- FACILITY AS PART OF PREVIOUS PLANS
- PROPOSED FACILITY
- TURBINE LOCATION
- XXX-X-XX TURBINE NUMBER
- EX. DIRT ROAD/TRAIL
- EX. FENCE
- EX. CULVERT
- EX. TELEPHONE LINE
- EX. OVERHEAD POWER
- EX. FIBER OPTIC LINE
- EX. WATER LINE
- EX. GAS PIPELINE
- EX. 10' CONTOURS
- EX. 2' CONTOURS
- EX. TREE LINE
- EX. WATERWAY (GIS)

**Westwood**

Westwood Professional Services, Inc.  
7699 Anagram Drive  
Eden Prairie, MN 55344  
PHONE 952-937-5150  
FAX 952-937-5822  
TOLL FREE 1-888-937-5150  
www.westwoodps.com



Designed: DK/KM  
Checked: RC/PC  
Drawn: KM/TR

Record Drawing by/date:

Revisions #	DATE	DESCRIPTION

Prepared for:

**Power Company of Wyoming LLC**  
555 Seventeenth Street, Suite 2400  
Denver, CO 80202 USA

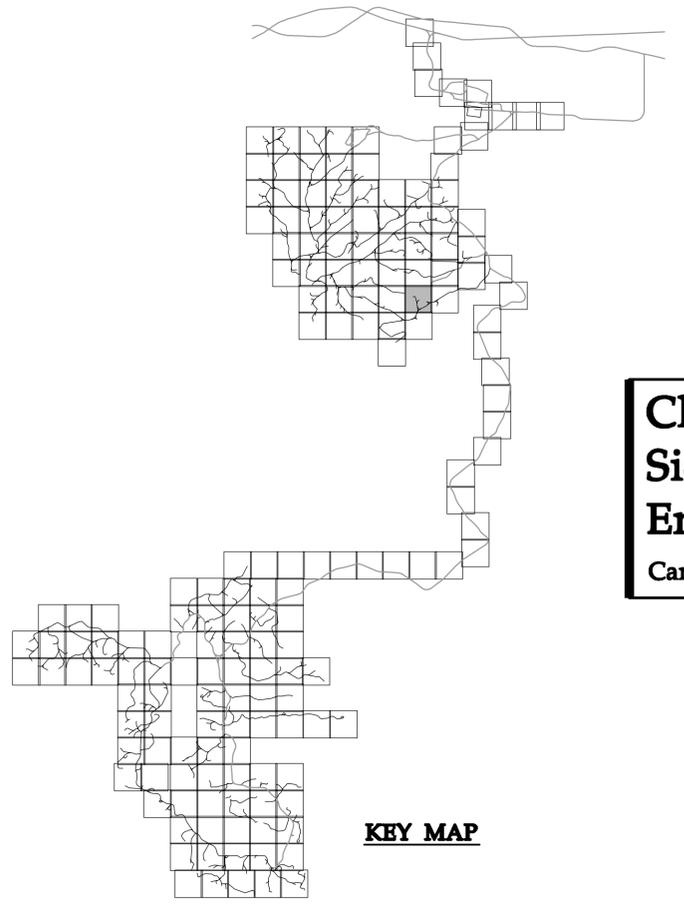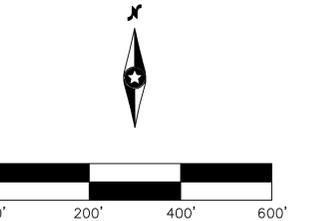


**Chokecherry and Sierra Madre Wind Energy Project**  
Carbon County, Wyoming

Site Plan

Phase I Wind Development  
Area Wind Turbine Sites &  
Related Infrastructure  
**NOT FOR CONSTRUCTION**

Date: 01/05/15  
Sheet: 109 OF 254

SEE SHEET 102

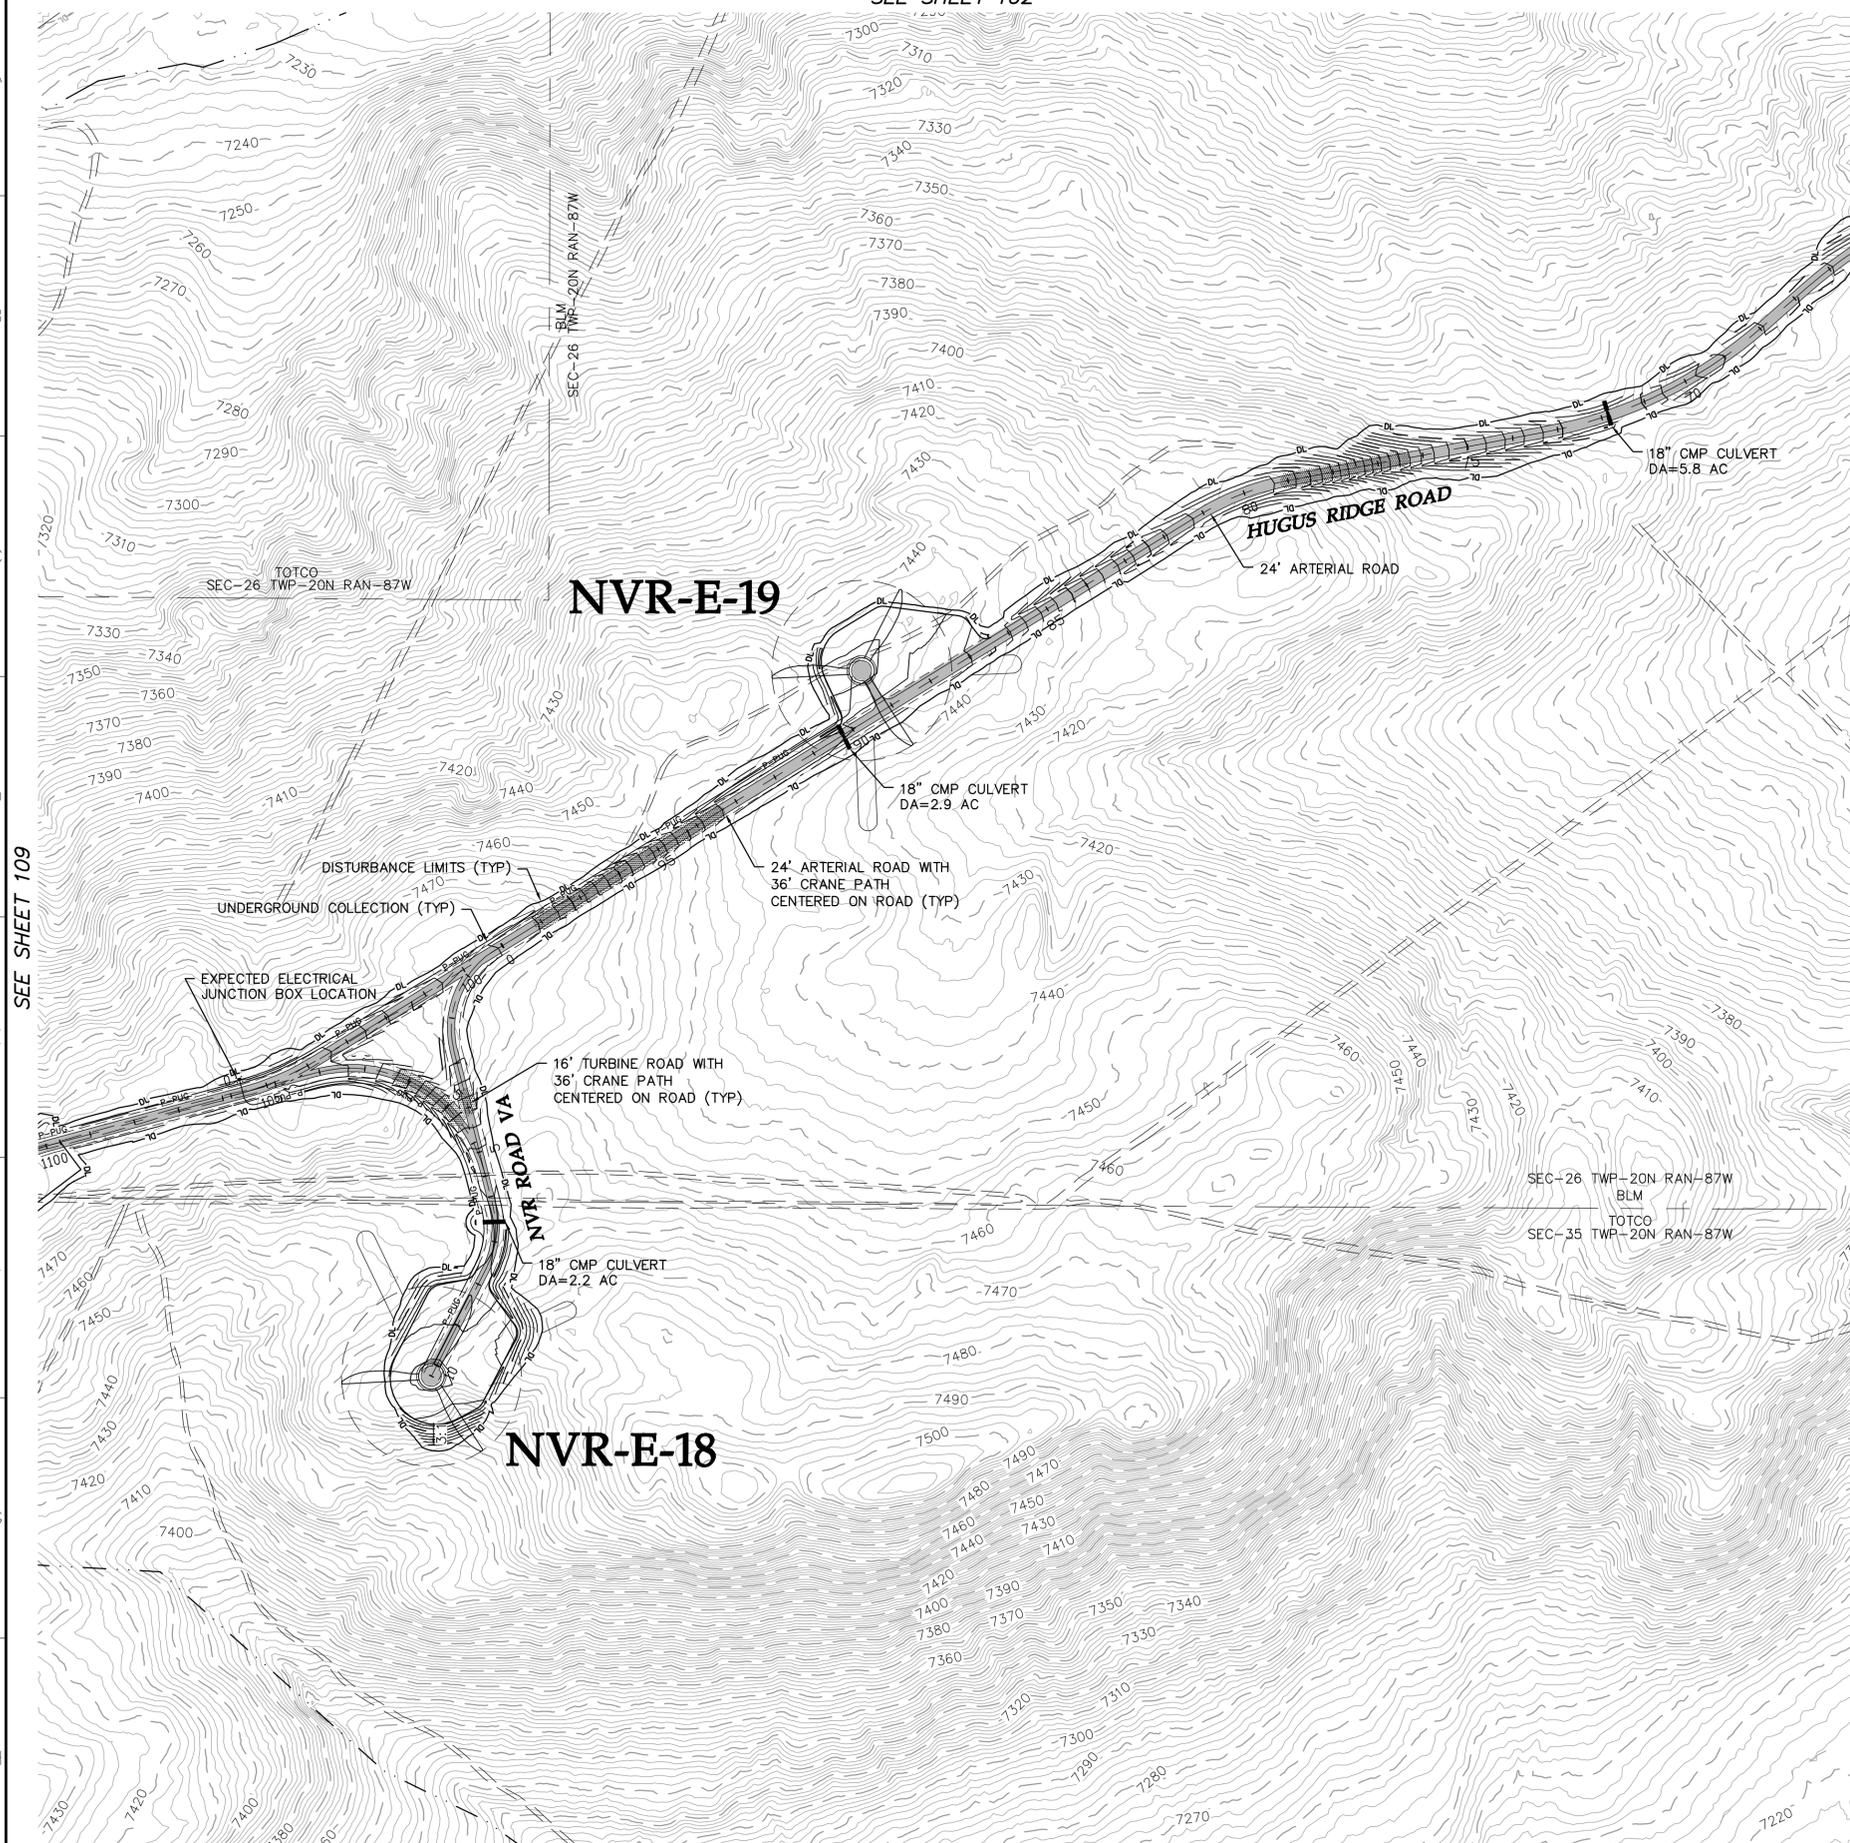

**LEGEND:**

- PROPOSED ARTERIAL ROAD AND CRANE PATH
  - PROPOSED ARTERIAL ROAD
  - PROPOSED TURBINE ROAD AND CRANE PATH
  - PROPOSED FACILITY ROAD
  - PROPOSED CRANE PATH
  - PROPOSED 6% OR GREATER ROAD GRADE
  - DL PROPOSED DISTURBANCE LIMITS
  - AL PROPOSED ACTIVITY LIMITS
  - P-PLUG PROPOSED UNDERGROUND COLLECTION
  - P-POH PROPOSED OVERHEAD COLLECTION
  - P-POH PROPOSED 230 kV TRANSMISSION
  - I PROPOSED POTABLE WATERMAIN
  - NPW PROPOSED NON-POTABLE WATERMAIN
  - SSW PROPOSED SANITARY SEWER/FORCEMAIN
  - POH PROPOSED OVERHEAD POWER
  - ROADWAY AS PART OF PREVIOUS PLANS ISSUED FOR PERMIT
  - PROPOSED 10' CONTOURS
  - PROPOSED 2' CONTOURS
- UTILITY CROSSING (SEE TABLE)
  - FENCE CROSSING (SEE TABLE)
  - FACILITY AS PART OF PREVIOUS PLANS
  - PROPOSED FACILITY
  - TURBINE LOCATION
  - XXX-X-XX TURBINE NUMBER
  - EX. DIRT ROAD/TRAIL
  - EX. FENCE
  - EX. CULVERT
  - EX. TELEPHONE LINE
  - EX. OVERHEAD POWER
  - EX. FIBER OPTIC LINE
  - EX. WATER LINE
  - EX. GAS PIPELINE
  - EX. 10' CONTOURS
  - EX. 2' CONTOURS
  - EX. TREE LINE
  - EX. WATERWAY (GIS)

Designed: DK/KM  
Checked: RC/PC  
Drawn: KM/TR



Record Drawing by/date:

Revisions:	DATE	DESCRIPTION

Prepared for:



**Power Company of Wyoming LLC**  
555 Seventeenth Street, Suite 2400  
Denver, CO 80202 USA

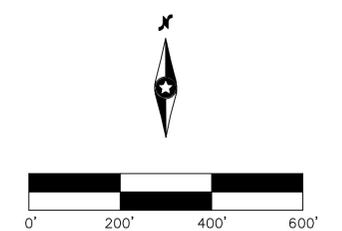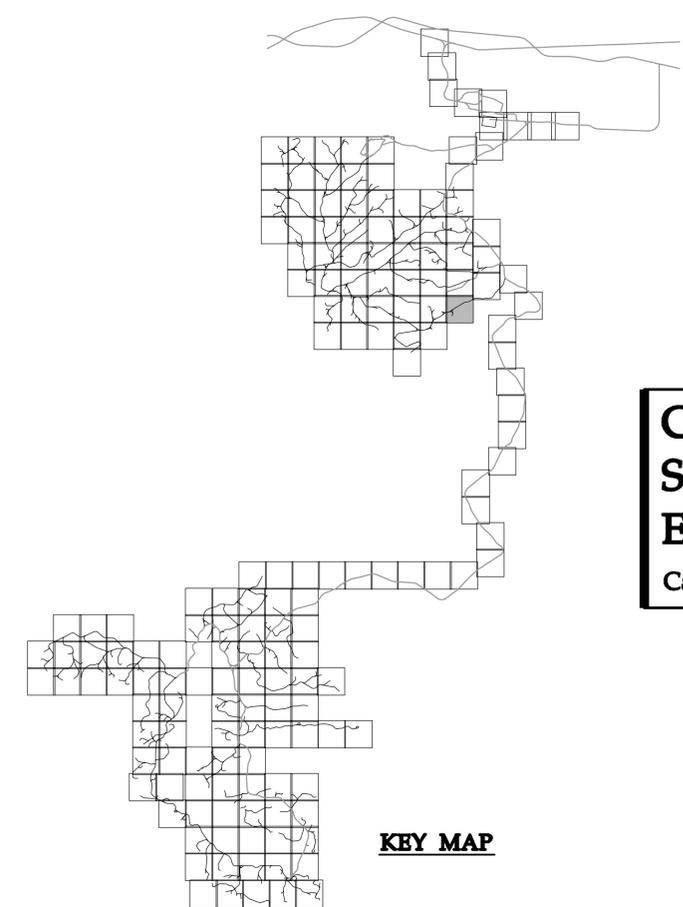


**Chokecherry and Sierra Madre Wind Energy Project**  
Carbon County, Wyoming

Site Plan

Phase I Wind Development  
Area Wind Turbine Sites &  
Related Infrastructure  
**NOT FOR CONSTRUCTION**

Date: 01/05/15  
Sheet: 110 OF 254

SEE SHEET 105

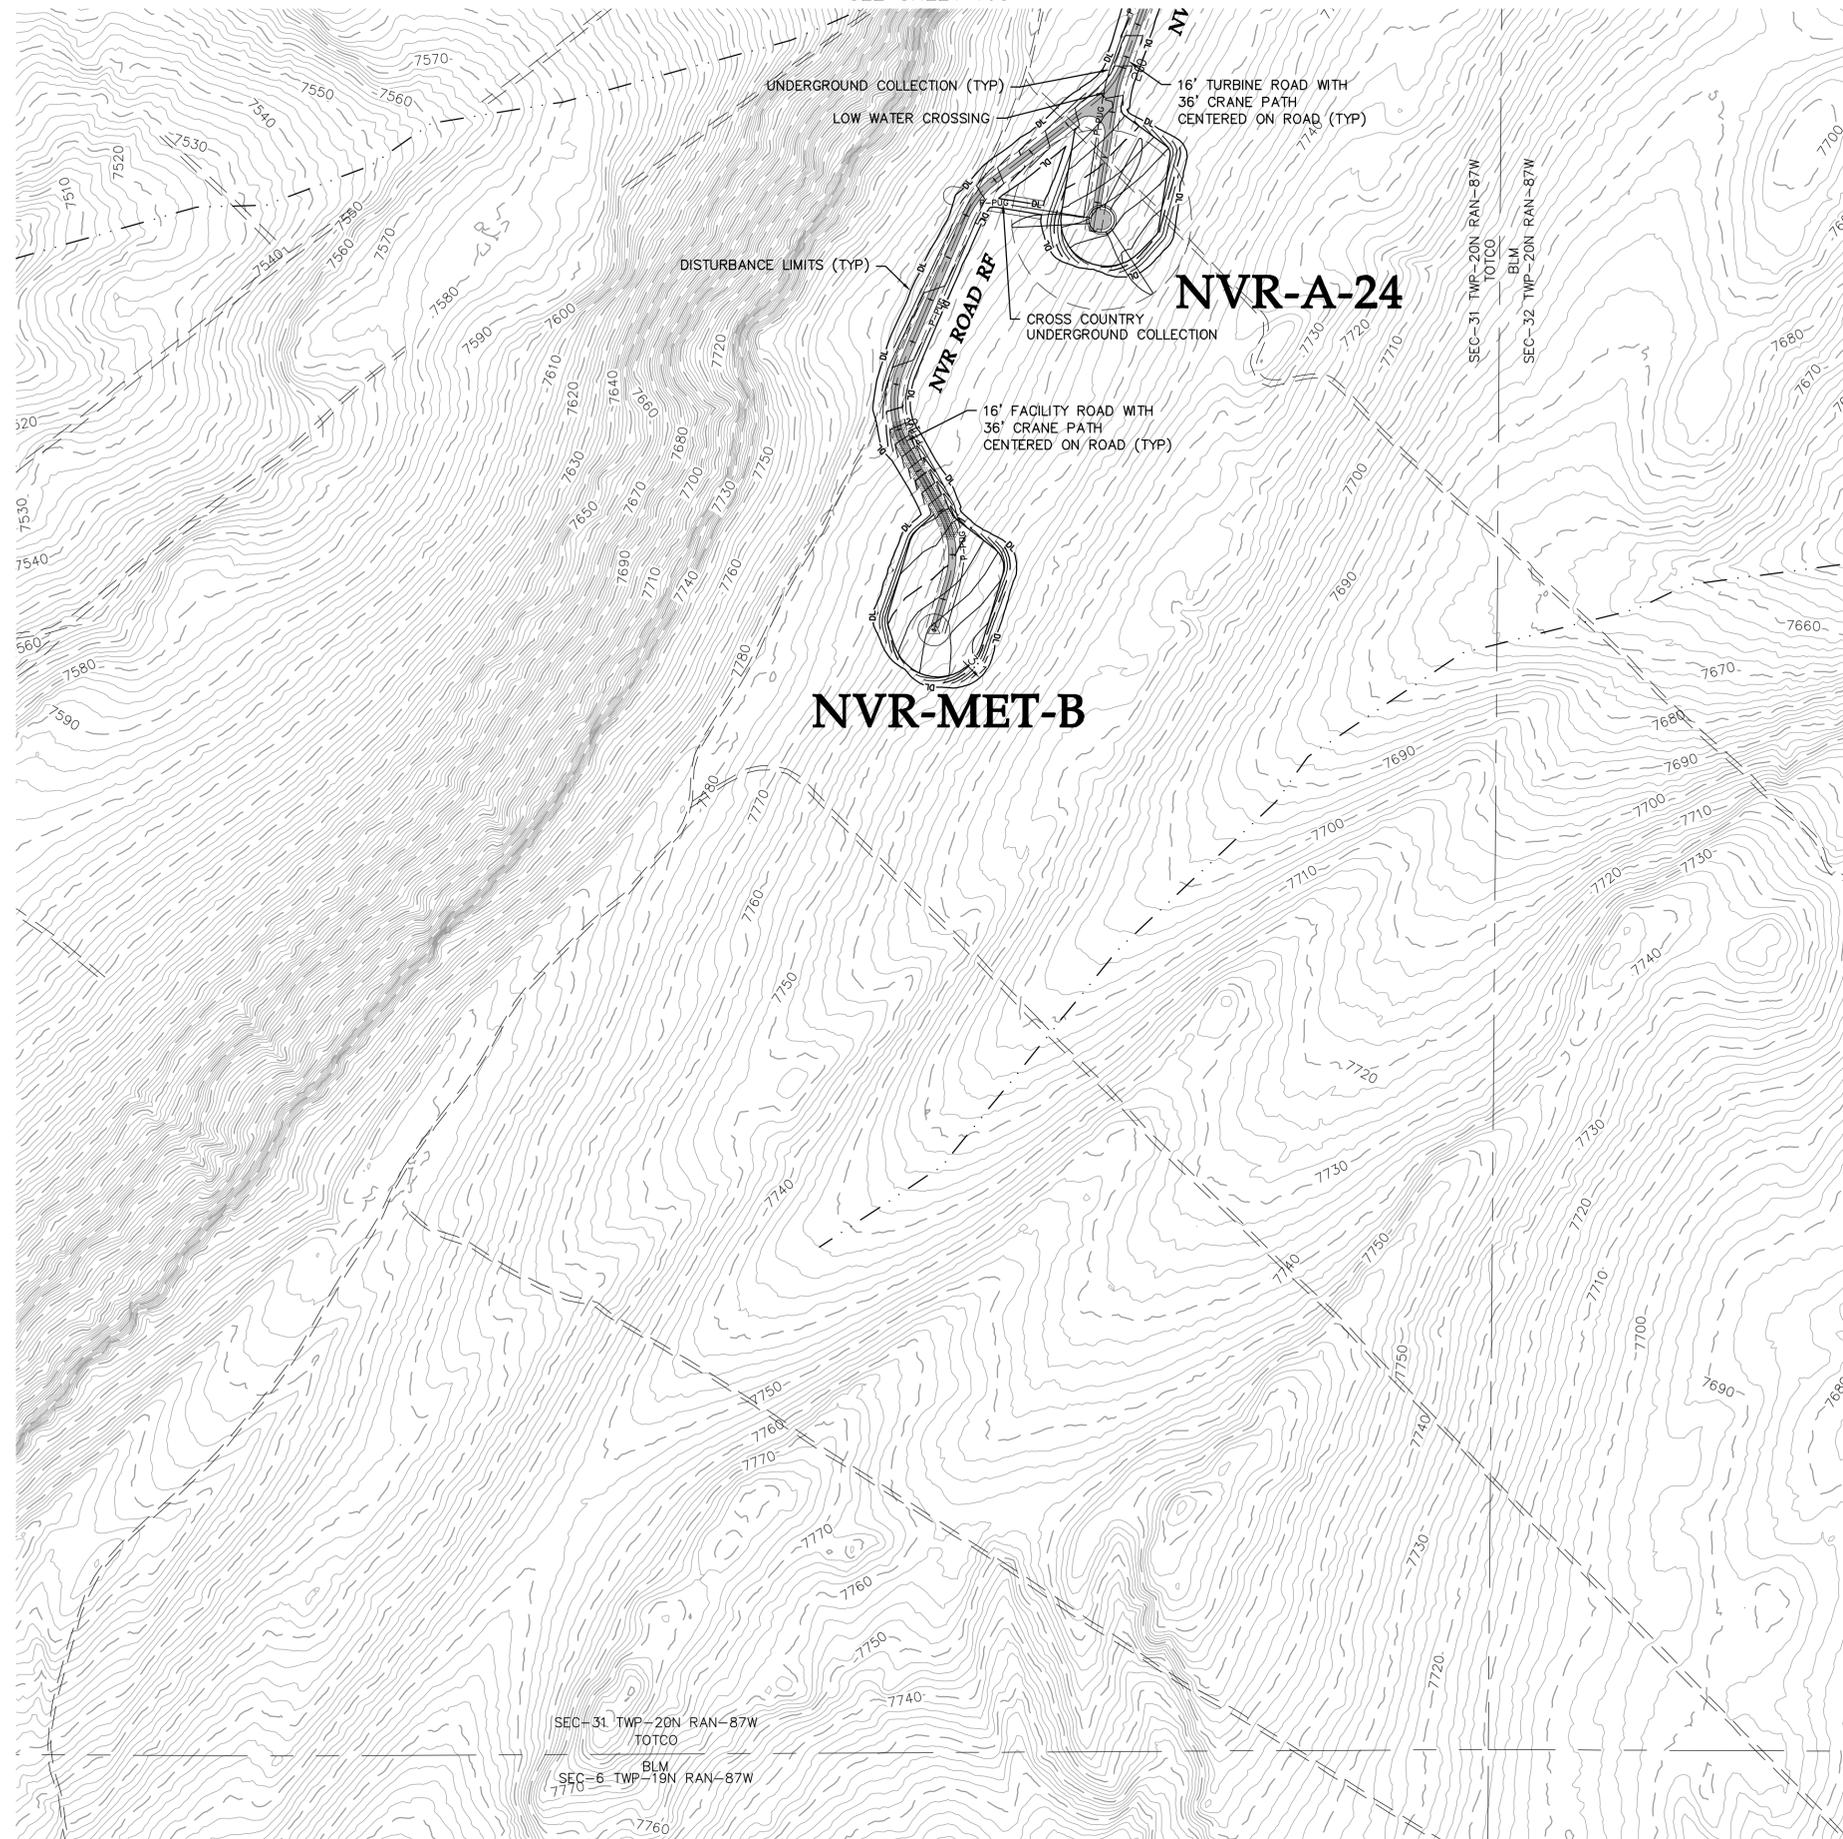

**LEGEND:**

- PROPOSED ARTERIAL ROAD AND CRANE PATH
- PROPOSED TURBINE ROAD AND CRANE PATH
- PROPOSED FACILITY ROAD
- PROPOSED CRANE PATH
- PROPOSED 6% OR GREATER ROAD GRADE
- DL PROPOSED DISTURBANCE LIMITS
- AL PROPOSED ACTIVITY LIMITS
- P-UG PROPOSED UNDERGROUND COLLECTION
- P-POH PROPOSED OVERHEAD COLLECTION
- P-230 PROPOSED 230 kV TRANSMISSION
- P-WAT PROPOSED POTABLE WATERMAIN
- P-NPWAT PROPOSED NON-POTABLE WATERMAIN
- P-SSW PROPOSED SANITARY SEWER/FORCEMAIN
- P-OHP PROPOSED OVERHEAD POWER
- ROADWAY AS PART OF PREVIOUS PLANS ISSUED FOR PERMIT
- PROPOSED 10' CONTOURS
- PROPOSED 2' CONTOURS
- UTILITY CROSSING (SEE TABLE)
- FENCE CROSSING (SEE TABLE)
- FACILITY AS PART OF PREVIOUS PLANS
- PROPOSED FACILITY
- TURBINE LOCATION
- XXX-X-XX TURBINE NUMBER
- EX. DIRT ROAD/TRAIL
- EX. FENCE
- EX. CULVERT
- EX. TELEPHONE LINE
- EX. OVERHEAD POWER
- EX. FIBER OPTIC LINE
- EX. WATER LINE
- EX. GAS PIPELINE
- EX. 10' CONTOURS
- EX. 2' CONTOURS
- EX. TREE LINE
- EX. WATERWAY (GIS)

**Westwood** Professional Services, Inc.  
 7699 Anagram Drive  
 Eden Prairie, MN 55344  
 PHONE 952-937-5150  
 FAX 952-937-5822  
 TOLL FREE 1-888-937-5150  
 www.westwoodps.com

Designed: DK/KM  
 Checked: RC/PC  
 Drawn: KM/TR


Record Drawing by/date:

Revisions #	DATE	DESCRIPTION


Prepared for:

Power Company of Wyoming LLC  
 555 Seventeenth Street, Suite 2400  
 Denver, CO 80202 USA

SEE SHEET 112

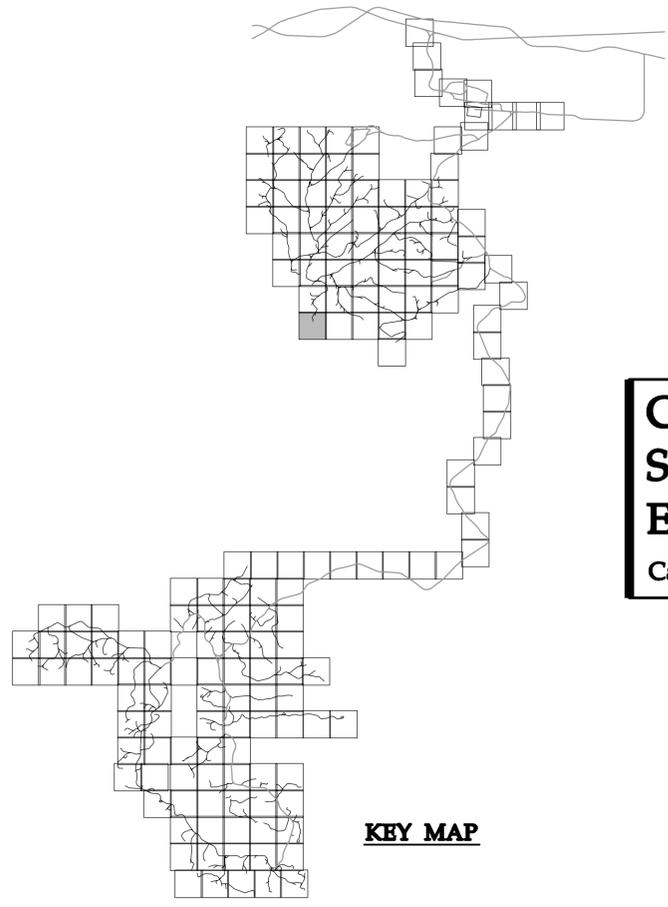

**KEY MAP**

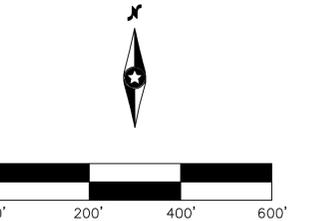

**Chokecherry and Sierra Madre Wind Energy Project**  
 Carbon County, Wyoming

Site Plan  
 Phase I Wind Development  
 Area Wind Turbine Sites &  
 Related Infrastructure  
**NOT FOR CONSTRUCTION**

Date: 01/05/15  
 Sheet: 111 OF 254

SEE SHEET 106

NVR-B-19

NVR-B-20

16" TURBINE ROAD WITH 36" CRANE PATH CENTERED ON ROAD (TYP)  
24" CMP CULVERT DA=33.6 AC  
UNDERGROUND COLLECTION (TYP)

DISTURBANCE LIMITS (TYP)

LEGEND:

- PROPOSED ARTERIAL ROAD AND CRANE PATH
- PROPOSED ARTERIAL ROAD
- PROPOSED TURBINE ROAD AND CRANE PATH
- PROPOSED FACILITY ROAD
- PROPOSED CRANE PATH
- PROPOSED 6% OR GREATER ROAD GRADE
- DL PROPOSED DISTURBANCE LIMITS
- AL PROPOSED ACTIVITY LIMITS
- P-PUG PROPOSED UNDERGROUND COLLECTION
- P-PUGH PROPOSED OVERHEAD COLLECTION
- P-PGH PROPOSED 230 kV TRANSMISSION
- P-PWH PROPOSED POTABLE WATERMAIN
- P-PNWH PROPOSED NON-POTABLE WATERMAIN
- P-PSSH PROPOSED SANITARY SEWER/FORCEMAIN
- P-PPOH PROPOSED OVERHEAD POWER
- ROADWAY AS PART OF PREVIOUS PLANS ISSUED FOR PERMIT
- PROPOSED 10' CONTOURS
- PROPOSED 2' CONTOURS

- UTILITY CROSSING (SEE TABLE)
- FENCE CROSSING (SEE TABLE)
- FACILITY AS PART OF PREVIOUS PLANS
- PROPOSED FACILITY
- TURBINE LOCATION
- XXX-X-XX TURBINE NUMBER
- EX. DIRT ROAD/TRAIL
- EX. FENCE
- EX. CULVERT
- EX. TELEPHONE LINE
- EX. OVERHEAD POWER
- EX. FIBER OPTIC LINE
- EX. WATER LINE
- EX. GAS PIPELINE
- EX. 10' CONTOURS
- EX. 2' CONTOURS
- EX. TREE LINE
- EX. WATERWAY (GIS)

**Westwood**  
 Westwood Professional Services, Inc.  
 7699 Anagram Drive  
 Eden Prairie, MN 55344  
 PHONE 952-937-5150  
 FAX 952-937-5822  
 TOLL FREE 1-888-937-5150  
 www.westwoodps.com


Designed:	DK/KM
Checked:	RC/PC
Drawn:	KM/TR

Record Drawing by/date:

Revisions #	DATE	DESCRIPTION

Prepared for:

**Power Company of Wyoming LLC**  
 555 Seventeenth Street, Suite 2400  
 Denver, CO 80202 USA

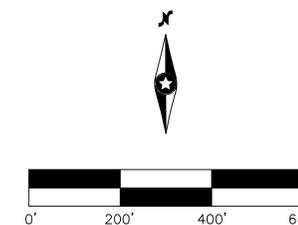

**Chokecherry and Sierra Madre Wind Energy Project**  
 Carbon County, Wyoming

Site Plan


Phase I Wind Development  
 Area Wind Turbine Sites &  
 Related Infrastructure  
**NOT FOR CONSTRUCTION**

Date: 01/05/15  
 Sheet: 112 OF 254


SEE SHEET 111

SEE SHEET 113

SEC-32 TWP-20N RAN-87W  
 BLM  
 TOTCO  
 SEC-5 TWP-19N RAN-87W

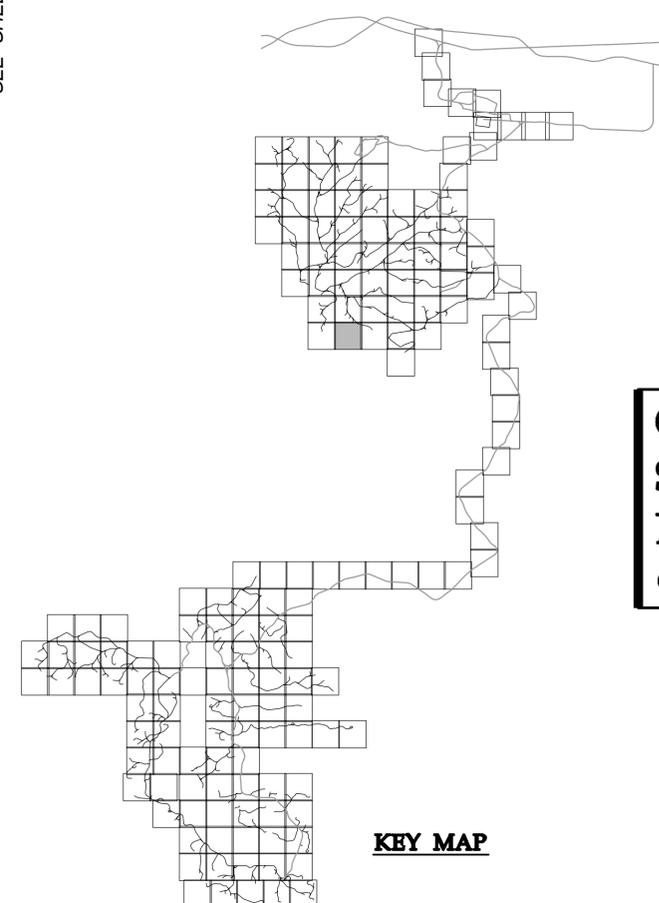

KEY MAP

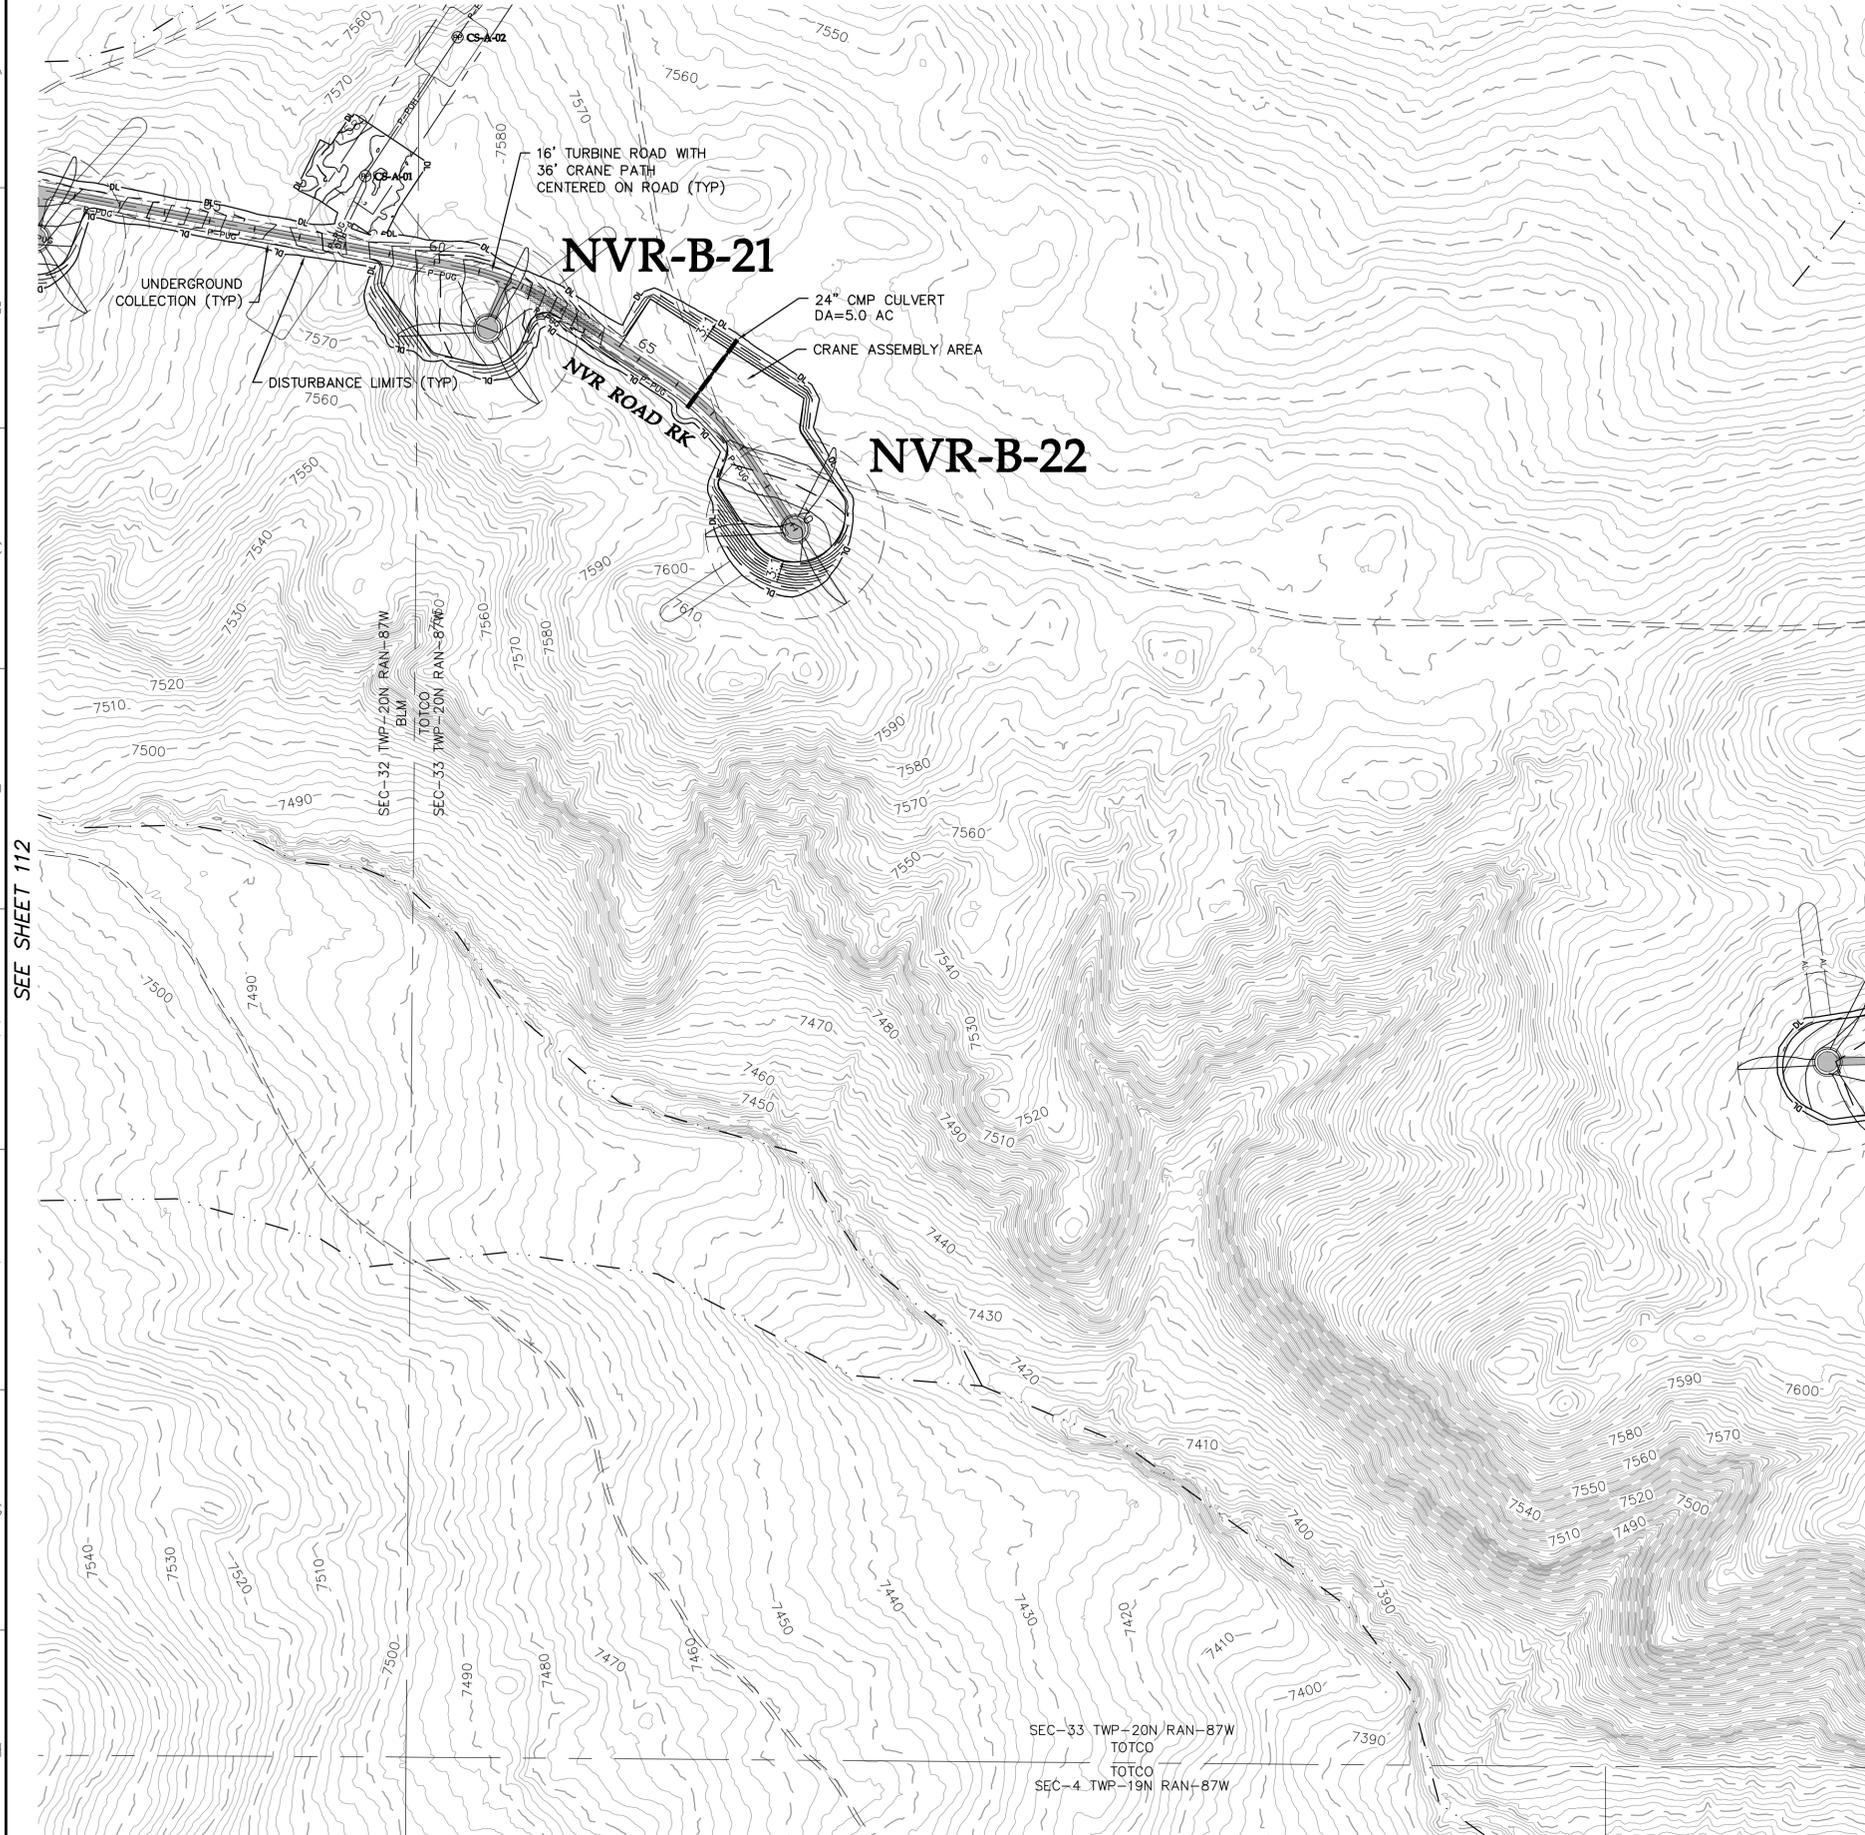

**LEGEND:**

- PROPOSED ARTERIAL ROAD AND CRANE PATH
- PROPOSED TURBINE ROAD AND CRANE PATH
- PROPOSED FACILITY ROAD
- PROPOSED CRANE PATH
- PROPOSED 6% OR GREATER ROAD GRADE
- DL PROPOSED DISTURBANCE LIMITS
- AL PROPOSED ACTIVITY LIMITS
- P-UG PROPOSED UNDERGROUND COLLECTION
- P-PUG PROPOSED OVERHEAD COLLECTION
- P-PGH PROPOSED 230 kV TRANSMISSION
- I PROPOSED POTABLE WATERMAIN
- P-PGH PROPOSED NON-POTABLE WATERMAIN
- P-PGH PROPOSED SANITARY SEWER/FORCEMAIN
- P-PGH PROPOSED OVERHEAD POWER
- ROADWAY AS PART OF PREVIOUS PLANS ISSUED FOR PERMIT
- PROPOSED 10' CONTOURS
- PROPOSED 2' CONTOURS
- UTILITY CROSSING (SEE TABLE)
- FENCE CROSSING (SEE TABLE)
- FACILITY AS PART OF PREVIOUS PLANS
- PROPOSED FACILITY
- TURBINE LOCATION
- XXX-X-XX TURBINE NUMBER
- EX. DIRT ROAD/TRAIL
- EX. FENCE
- EX. CULVERT
- EX. TELEPHONE LINE
- EX. OVERHEAD POWER
- EX. FIBER OPTIC LINE
- EX. WATER LINE
- EX. GAS PIPELINE
- EX. 10' CONTOURS
- EX. 2' CONTOURS
- EX. TREE LINE
- EX. WATERWAY (GIS)

**Westwood** Professional Services, Inc.  
 7699 Anagram Drive  
 Eden Prairie, MN 55344  
 PHONE 952-937-5150  
 FAX 952-937-5822  
 TOLL FREE 1-888-937-5150  
 www.westwoodps.com

Designed: DK/KM  
 Checked: RC/PC  
 Drawn: KM/TR

Record Drawing by/date:

Revisions:



#	DATE	DESCRIPTION

Prepared for:

Power Company of Wyoming LLC  
 555 Seventeenth Street, Suite 2400  
 Denver, CO 80202 USA

SEE SHEET 112

SEE SHEET 114

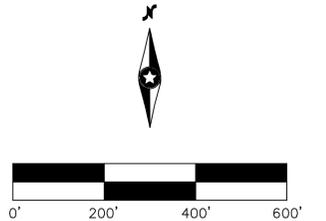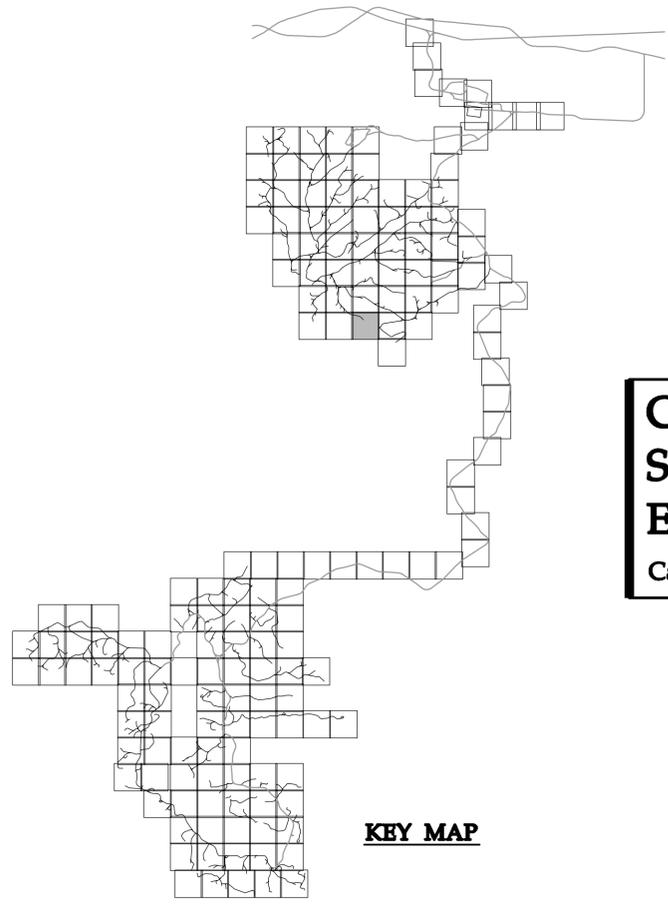


**Chokecherry and Sierra Madre Wind Energy Project**  
 Carbon County, Wyoming

Site Plan

Phase I Wind Development  
 Area Wind Turbine Sites &  
 Related Infrastructure  
**NOT FOR CONSTRUCTION**


Date: 01/05/15  
 Sheet: 113 OF 254

SEE SHEET 108

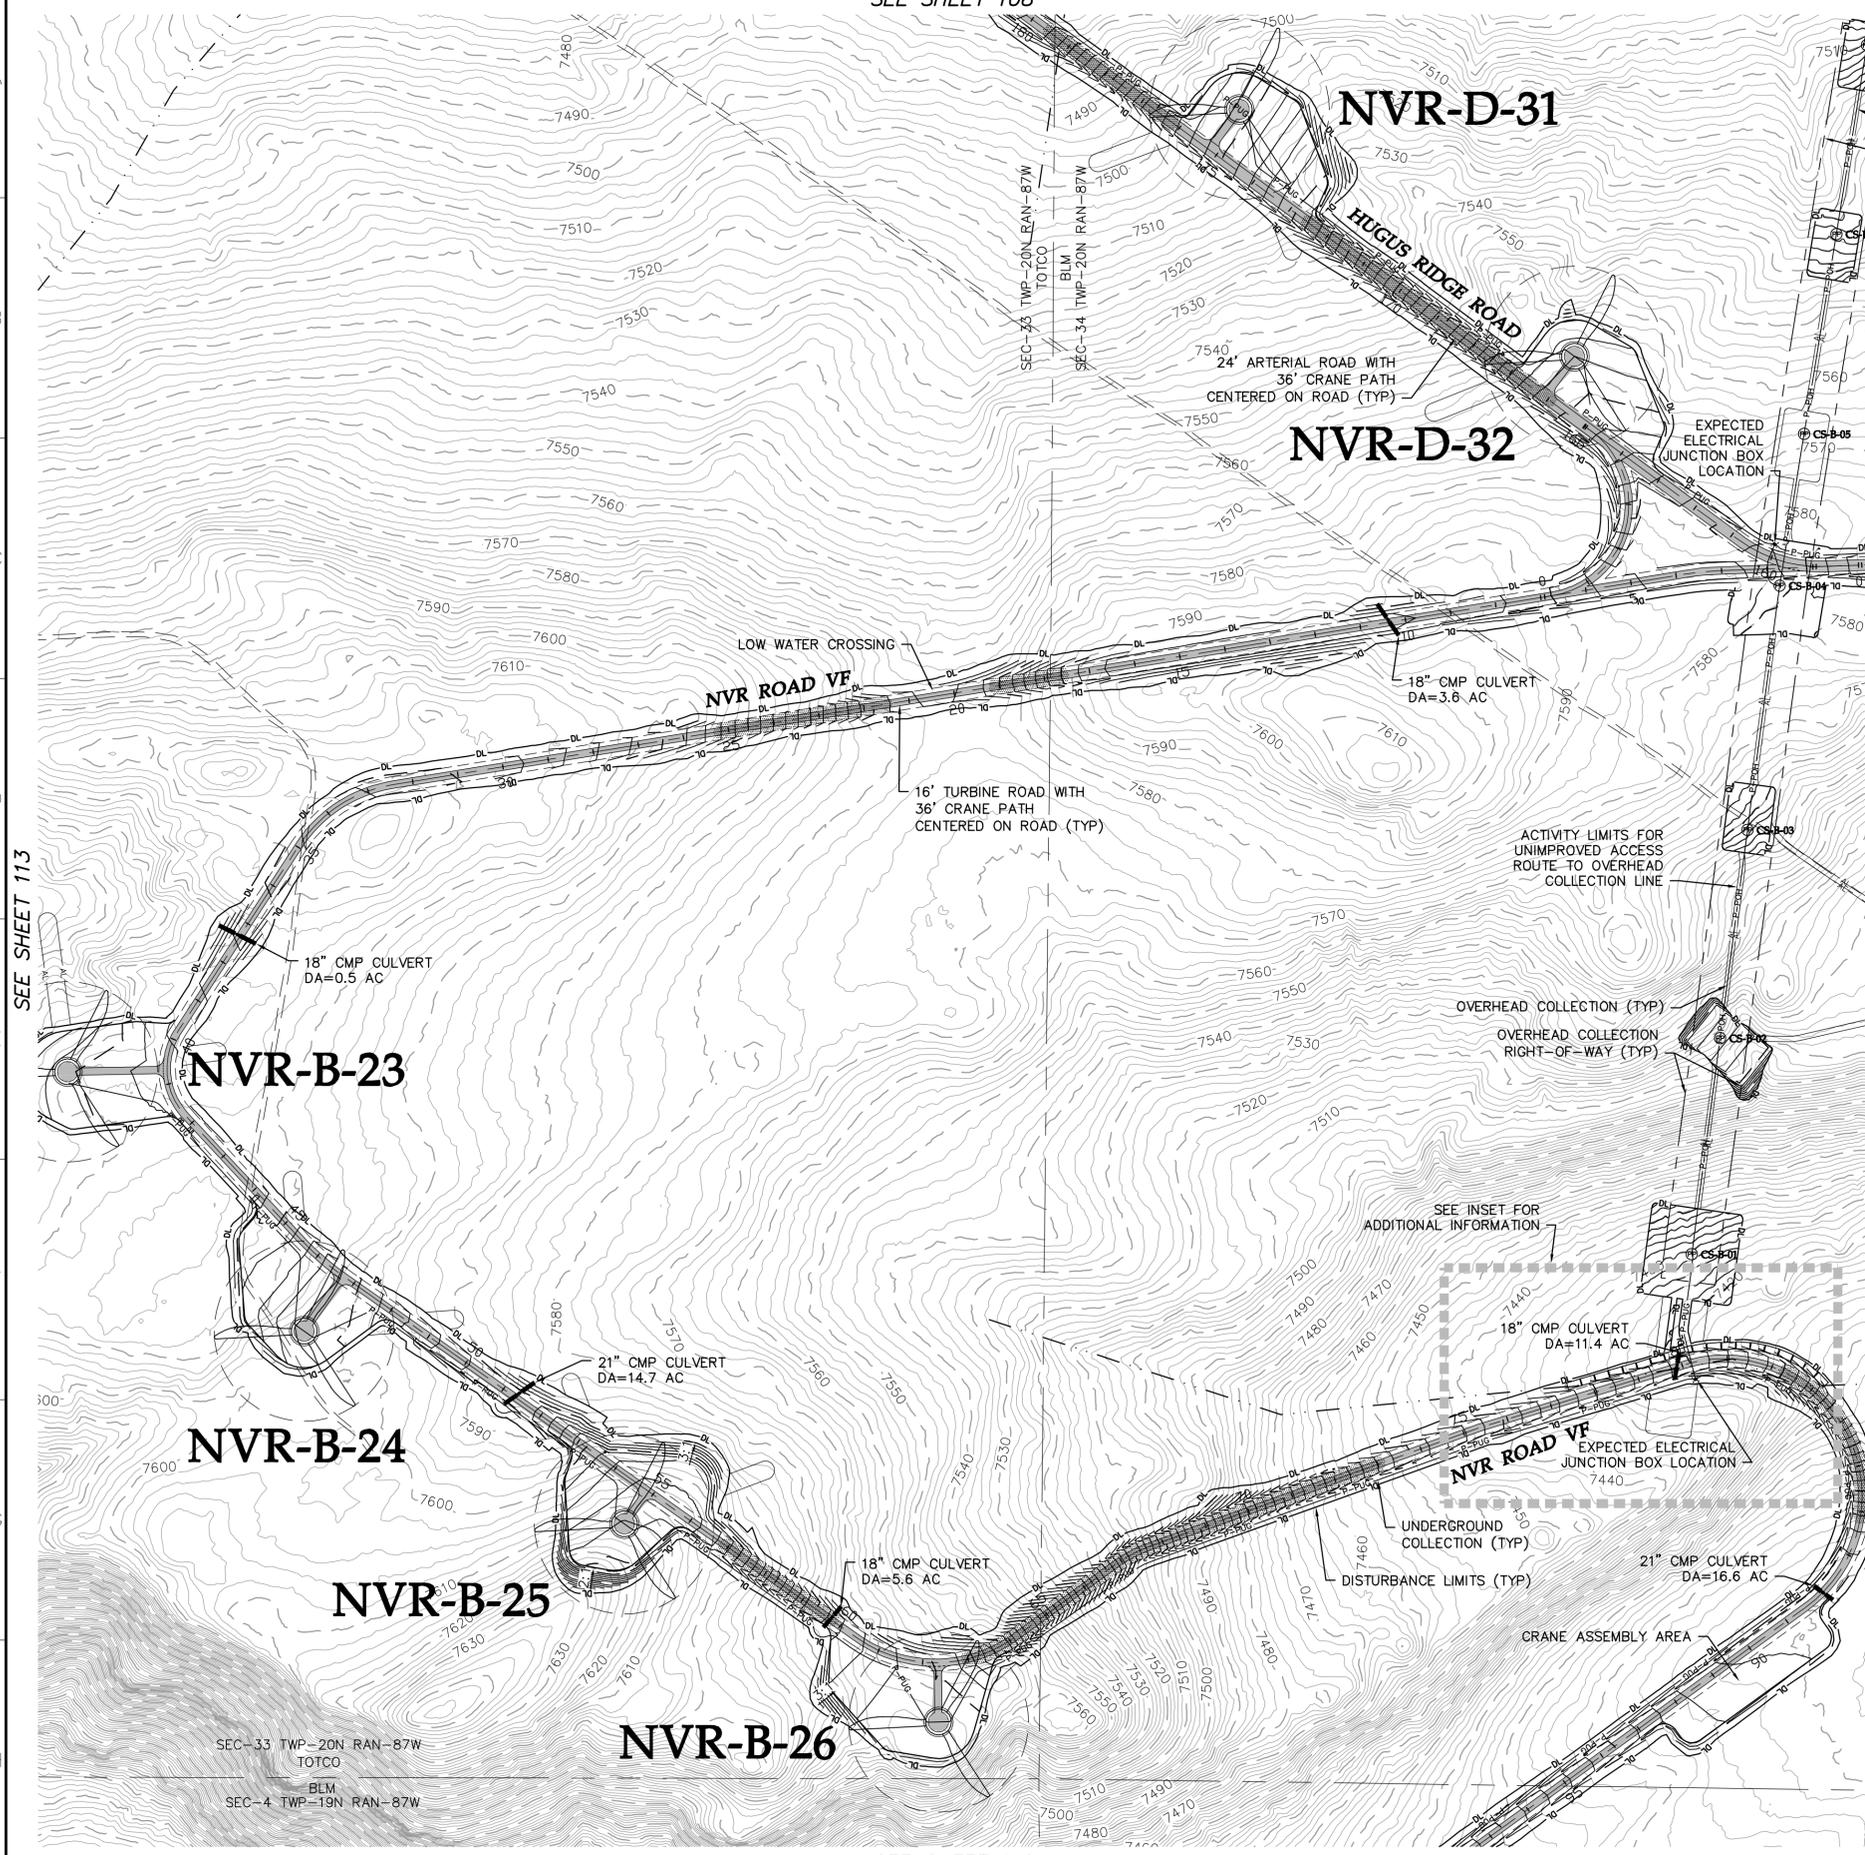


**LEGEND:**

- PROPOSED ARTERIAL ROAD AND CRANE PATH
- PROPOSED ARTERIAL ROAD
- PROPOSED TURBINE ROAD AND CRANE PATH
- PROPOSED FACILITY ROAD
- PROPOSED CRANE PATH
- PROPOSED 6% OR GREATER ROAD GRADE
- DL PROPOSED DISTURBANCE LIMITS
- AL PROPOSED ACTIVITY LIMITS
- P-PUG PROPOSED UNDERGROUND COLLECTION
- P-POH PROPOSED 230 KV TRANSMISSION
- P-WAT PROPOSED POTABLE WATERMAIN
- P-NPW PROPOSED NON-POTABLE WATERMAIN
- P-SSW PROPOSED SANITARY SEWER/FORCEMAIN
- POH PROPOSED OVERHEAD POWER
- ROADWAY AS PART OF PREVIOUS PLANS ISSUED FOR PERMIT
- PROPOSED 10' CONTOURS
- PROPOSED 2' CONTOURS
- UTILITY CROSSING (SEE TABLE)
- FENCE CROSSING (SEE TABLE)
- FACILITY AS PART OF PREVIOUS PLANS
- PROPOSED FACILITY
- TURBINE LOCATION
- XXX-X-XX TURBINE NUMBER
- EX. DIRT ROAD/TRAIL
- EX. FENCE
- EX. CULVERT
- EX. TELEPHONE LINE
- EX. OVERHEAD POWER
- EX. FIBER OPTIC LINE
- EX. WATER LINE
- EX. GAS PIPELINE
- EX. 10' CONTOURS
- EX. 2' CONTOURS
- EX. TREE LINE
- EX. WATERWAY (GIS)

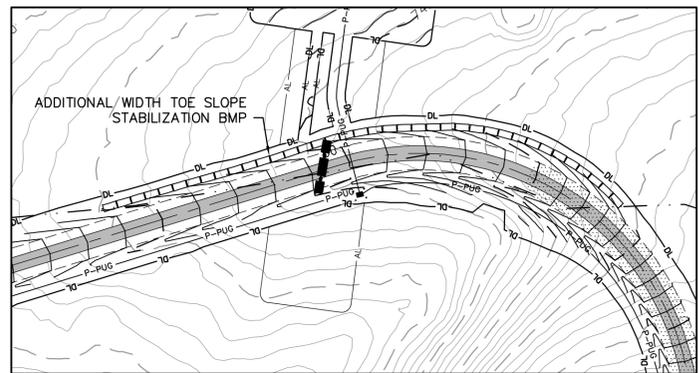

**INSET**

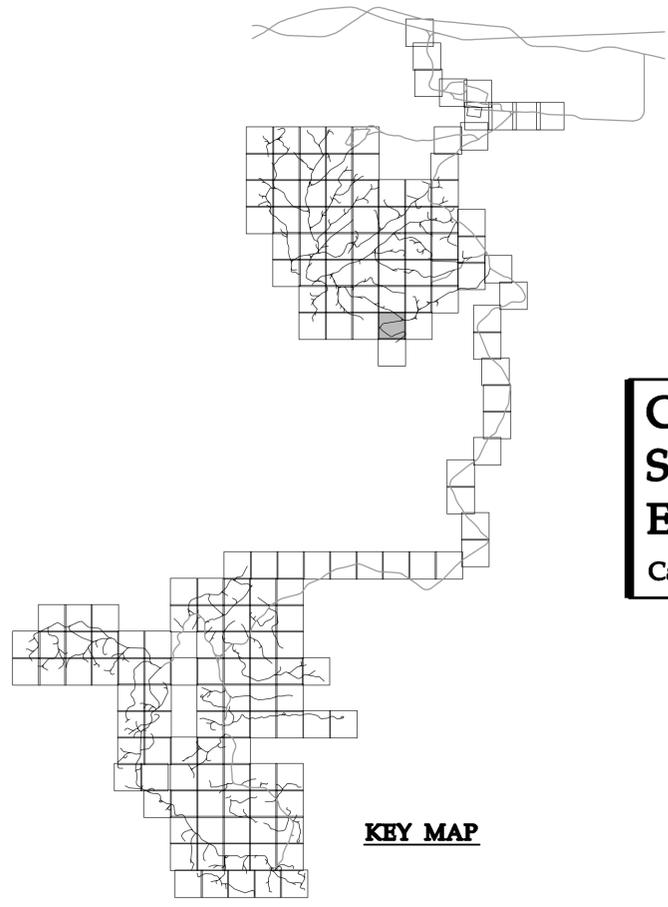


**KEY MAP**

**Westwood**  
 Westwood Professional Services, Inc.  
 7699 Anagram Drive  
 Eden Prairie, MN 55344  
 PHONE 952-937-5150  
 FAX 952-937-5822  
 TOLL FREE 1-888-937-5150  
 www.westwoodps.com

Designed: DK/KM  
 Checked: RC/PC  
 Drawn: KM/TR  
 Record Drawing by/date:

Revisions:	DATE	DESCRIPTION

Prepared for:  
  
**Power Company of Wyoming LLC**  
 555 Seventeenth Street, Suite 2400  
 Denver, CO 80202 USA

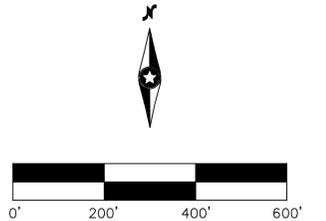


**Chokecherry and Sierra Madre Wind Energy Project**  
 Carbon County, Wyoming

**Site Plan**

Phase I Wind Development  
 Area Wind Turbine Sites &  
 Related Infrastructure  
**NOT FOR CONSTRUCTION**

Date: 01/05/15  
 Sheet: 114 OF 254

SEE SHEET 109

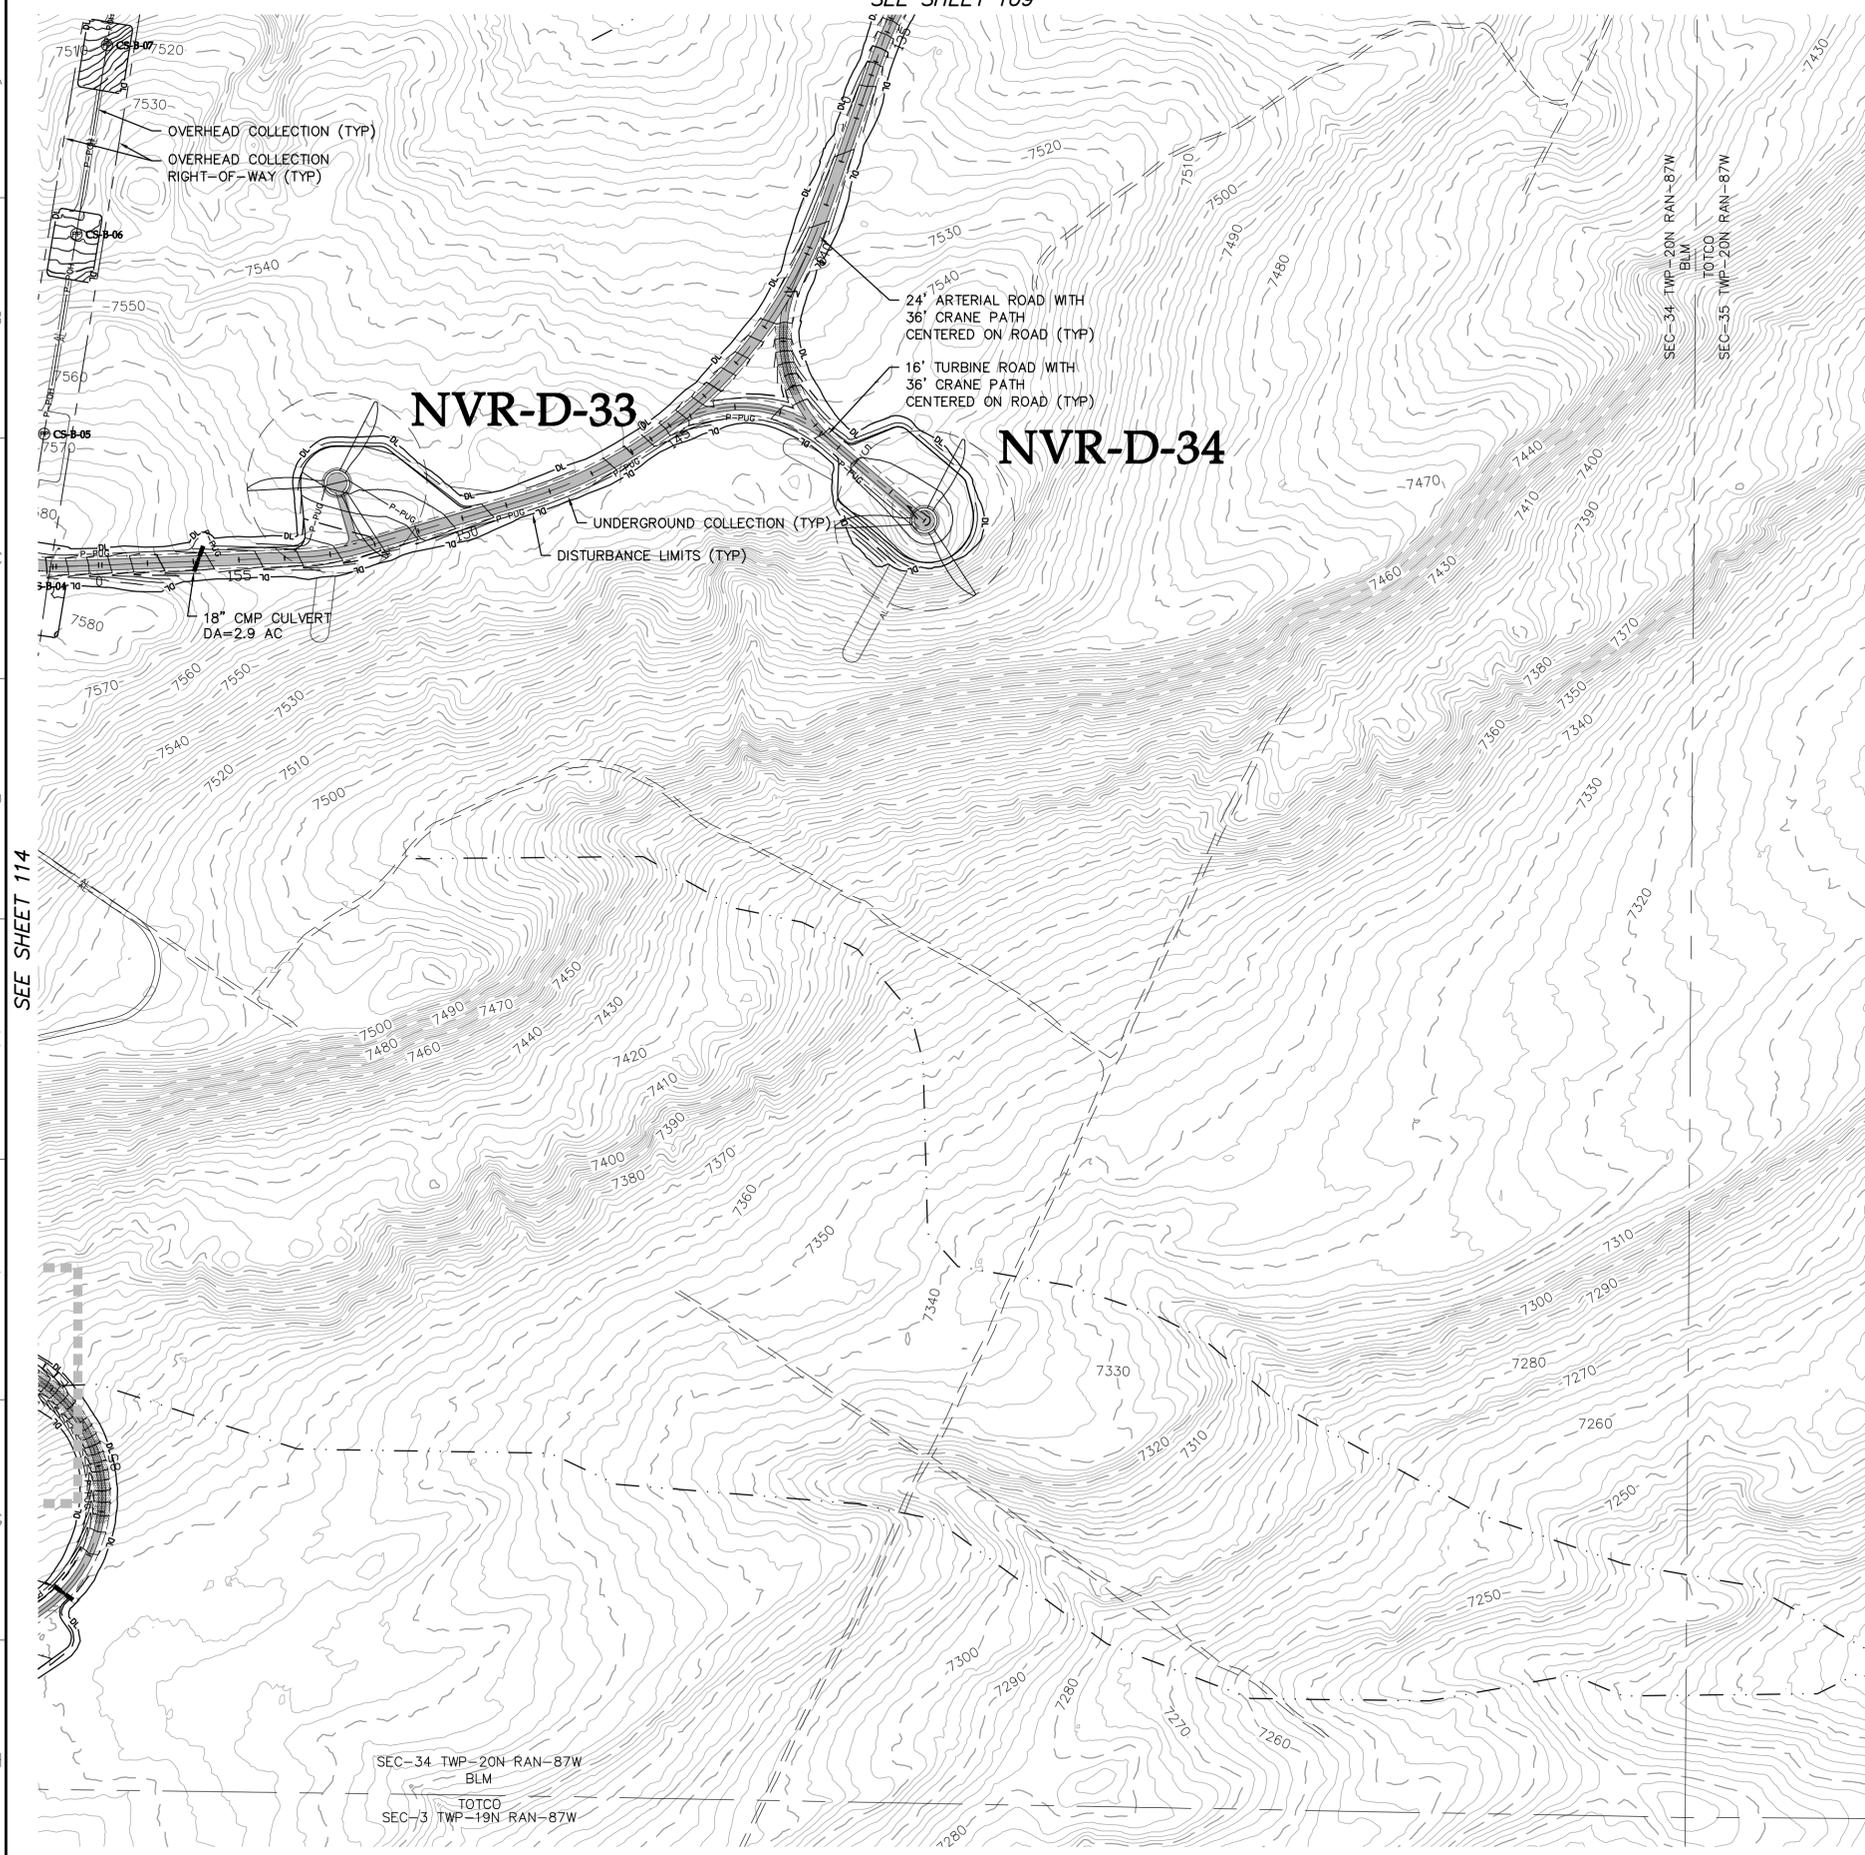

**LEGEND:**

- PROPOSED ARTERIAL ROAD AND CRANE PATH
- PROPOSED ARTERIAL ROAD
- PROPOSED TURBINE ROAD AND CRANE PATH
- PROPOSED FACILITY ROAD
- PROPOSED CRANE PATH
- PROPOSED 6% OR GREATER ROAD GRADE
- DL PROPOSED DISTURBANCE LIMITS
- AL PROPOSED ACTIVITY LIMITS
- P-PLUG PROPOSED UNDERGROUND COLLECTION
- P-POH PROPOSED OVERHEAD COLLECTION
- P-POH PROPOSED 230 kV TRANSMISSION
- P PROPOSED POTABLE WATERMAIN
- P-PPH PROPOSED NON-POTABLE WATERMAIN
- P-PPH PROPOSED SANITARY SEWER/FORCEMAIN
- P-PPH PROPOSED OVERHEAD POWER
- P-PPH ROADWAY AS PART OF PREVIOUS PLANS ISSUED FOR PERMIT
- 10' PROPOSED 10' CONTOURS
- 2' PROPOSED 2' CONTOURS
- UTILITY CROSSING (SEE TABLE)
- FENCE CROSSING (SEE TABLE)
- FACILITY AS PART OF PREVIOUS PLANS
- PROPOSED FACILITY
- TURBINE LOCATION
- XXX-X-XX TURBINE NUMBER
- EX. DIRT ROAD/TRAIL
- EX. FENCE
- EX. CULVERT
- EX. TELEPHONE LINE
- EX. OVERHEAD POWER
- EX. FIBER OPTIC LINE
- EX. WATER LINE
- EX. GAS PIPELINE
- EX. 10' CONTOURS
- EX. 2' CONTOURS
- EX. TREE LINE
- EX. WATERWAY (GIS)

**Westwood** Professional Services, Inc.  
 7699 Anagram Drive  
 Eden Prairie, MN 55344  
 PHONE 952-937-5150  
 FAX 952-937-5822  
 TOLL FREE 1-888-937-5150  
 www.westwoodps.com



Designed: DK/KM  
 Checked: RC/PC  
 Drawn: KM/TR

Record Drawing by/date:

Revisions:	DATE	DESCRIPTION

Prepared for:

Power Company of Wyoming LLC  
 555 Seventeenth Street, Suite 2400  
 Denver, CO 80202 USA

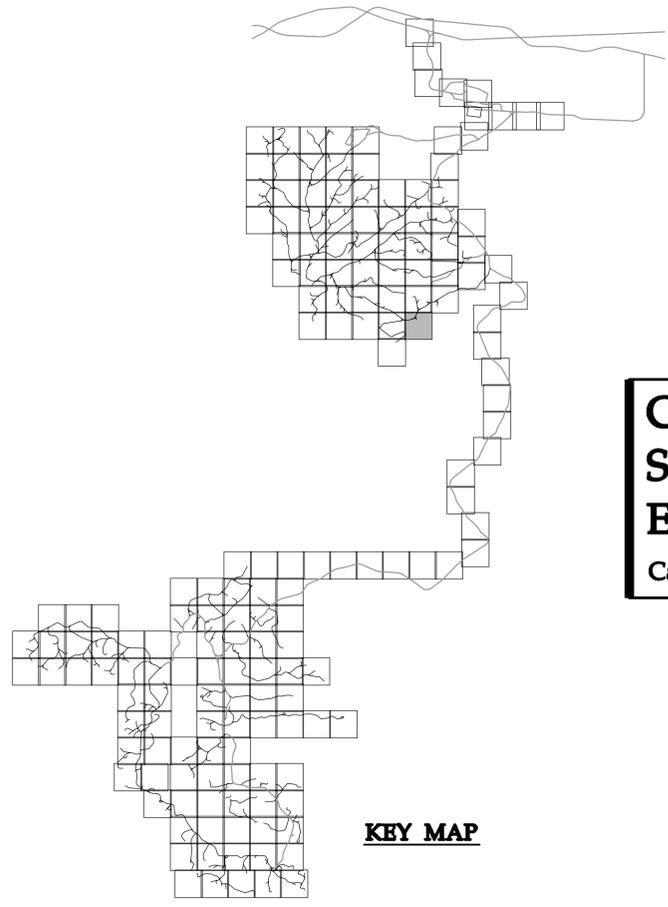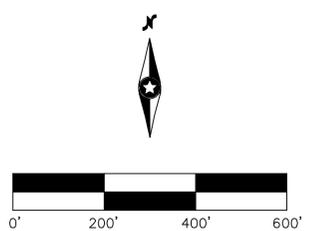

**Chokecherry and Sierra Madre Wind Energy Project**  
 Carbon County, Wyoming

Site Plan  
 Phase I Wind Development  
 Area Wind Turbine Sites &  
 Related Infrastructure  
**NOT FOR CONSTRUCTION**

Date: 01/05/15  
 Sheet: 115 OF 254



**LEGEND:**

- PROPOSED ARTERIAL ROAD AND CRANE PATH
- PROPOSED ARTERIAL ROAD
- PROPOSED TURBINE ROAD AND CRANE PATH
- PROPOSED FACILITY ROAD
- PROPOSED CRANE PATH
- PROPOSED 6% OR GREATER ROAD GRADE
- PROPOSED DISTURBANCE LIMITS
- PROPOSED ACTIVITY LIMITS
- PROPOSED UNDERGROUND COLLECTION
- PROPOSED OVERHEAD COLLECTION
- PROPOSED 230 kV TRANSMISSION
- PROPOSED POTABLE WATERMAIN
- PROPOSED NON-POTABLE WATERMAIN
- PROPOSED SANITARY SEWER/FORCEMAIN
- PROPOSED OVERHEAD POWER
- ROADWAY AS PART OF PREVIOUS PLANS ISSUED FOR PERMIT
- PROPOSED 10' CONTOURS
- PROPOSED 2' CONTOURS
- UTILITY CROSSING (SEE TABLE)
- FENCE CROSSING (SEE TABLE)
- FACILITY AS PART OF PREVIOUS PLANS
- PROPOSED FACILITY
- TURBINE LOCATION
- XXX-X-XX TURBINE NUMBER
- EX. DIRT ROAD/TRAIL
- EX. FENCE
- EX. CULVERT
- EX. TELEPHONE LINE
- EX. OVERHEAD POWER
- EX. FIBER OPTIC LINE
- EX. WATER LINE
- EX. GAS PIPELINE
- EX. 10' CONTOURS
- EX. 2' CONTOURS
- EX. TREE LINE
- EX. WATERWAY (GIS)

**Westwood** Professional Services, Inc.  
 7699 Anagram Drive  
 Eden Prairie, MN 55344  
 PHONE 952-937-5150  
 FAX 952-937-5822  
 TOLL FREE 1-888-937-5150  
 www.westwoodps.com



Designed: DK/KM  
 Checked: RC/PC  
 Drawn: KM/TR

Record Drawing by/date:

Revisions #	DATE	DESCRIPTION

Prepared for:

**Power Company of Wyoming LLC**  
 555 Seventeenth Street, Suite 2400  
 Denver, CO 80202 USA

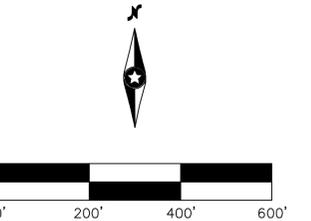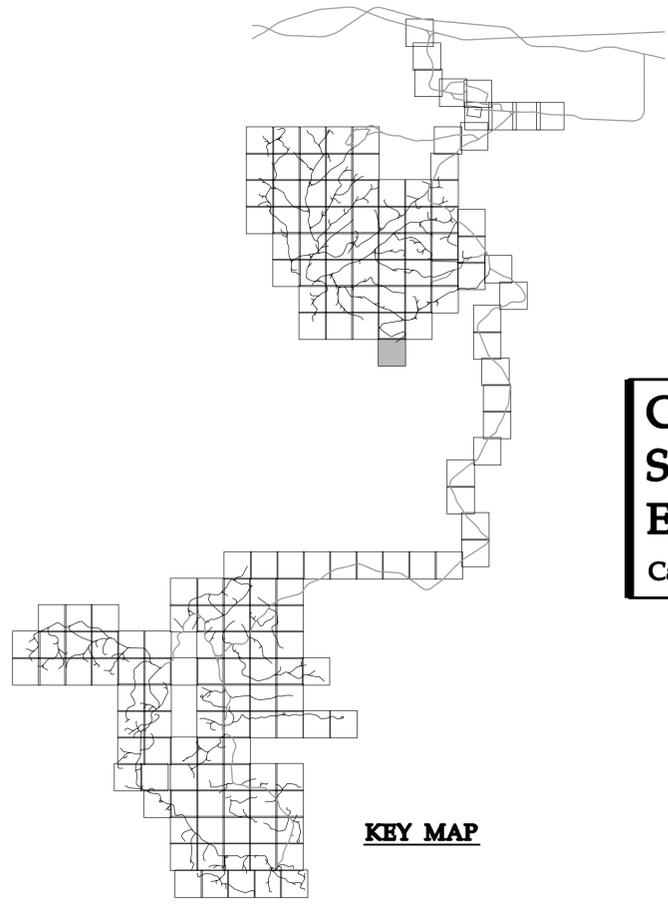


**Chokecherry and Sierra Madre Wind Energy Project**  
 Carbon County, Wyoming

Site Plan

Phase I Wind Development  
 Area Wind Turbine Sites &  
 Related Infrastructure  
**NOT FOR CONSTRUCTION**

Date: 01/05/15  
 Sheet: 116 OF 254

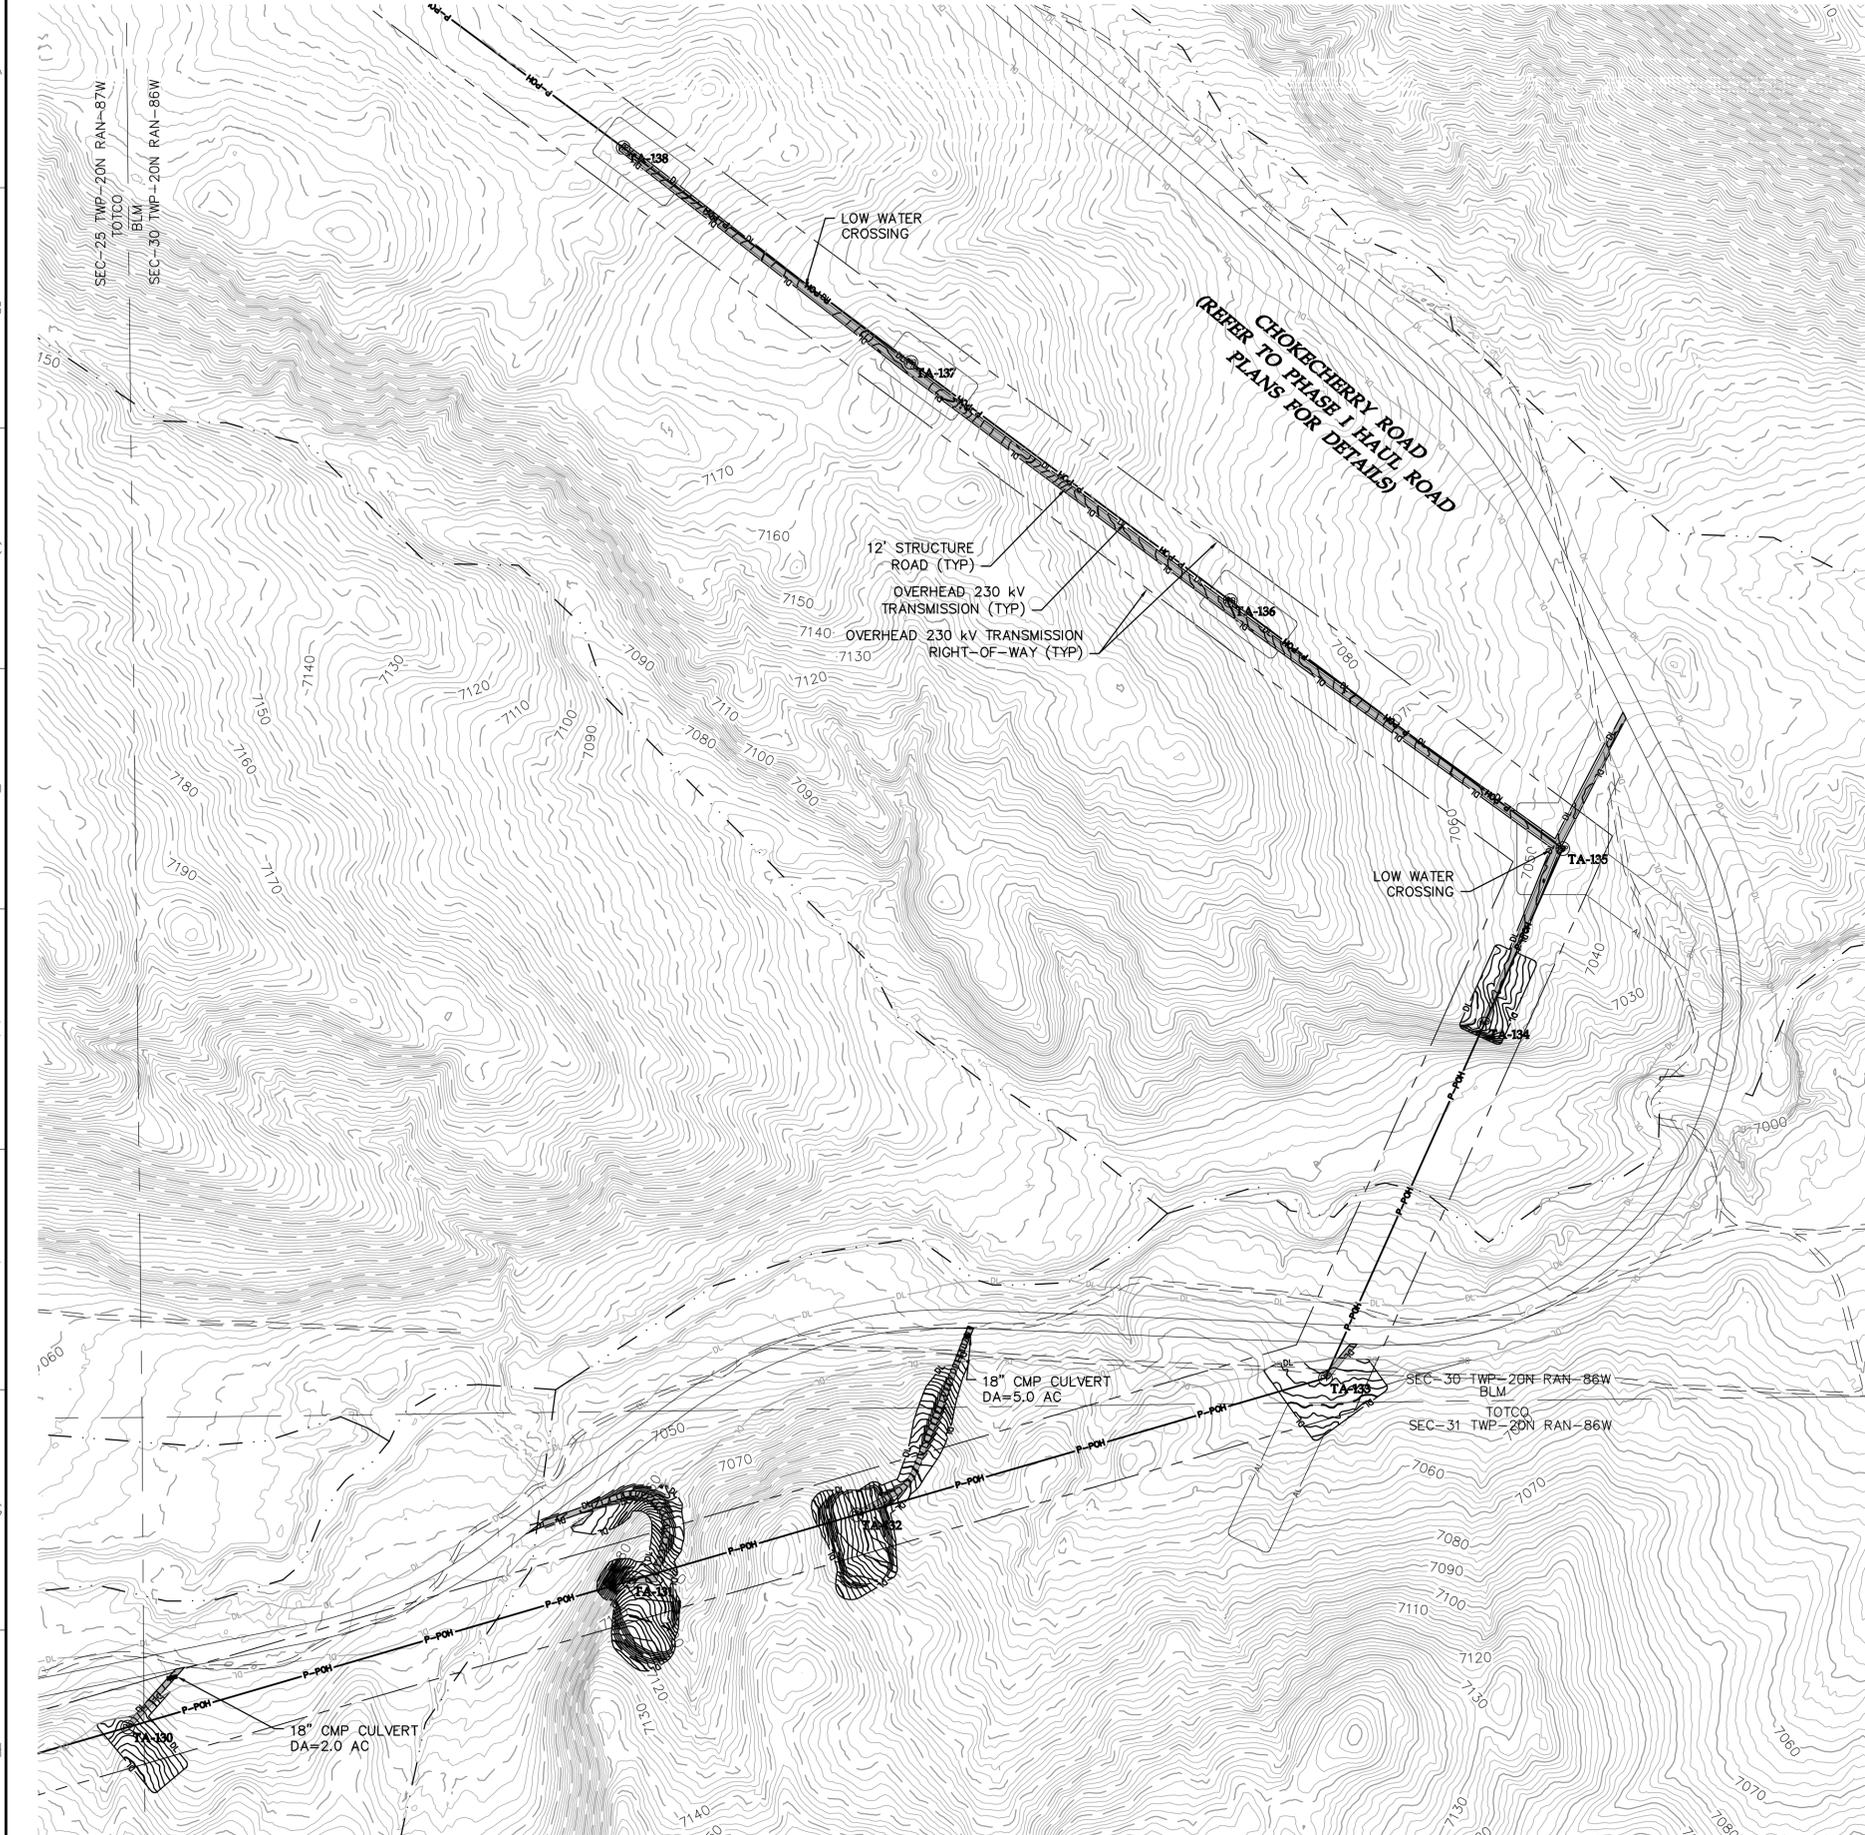

LEGEND:

- PROPOSED ARTERIAL ROAD AND CRANE PATH
- PROPOSED ARTERIAL ROAD
- PROPOSED TURBINE ROAD AND CRANE PATH
- PROPOSED FACILITY ROAD
- PROPOSED CRANE PATH
- PROPOSED 6% OR GREATER ROAD GRADE
- DL PROPOSED DISTURBANCE LIMITS
- AL PROPOSED ACTIVITY LIMITS
- P-PUG PROPOSED UNDERGROUND COLLECTION
- P-PGH PROPOSED OVERHEAD COLLECTION
- P-PGH PROPOSED 230 KV TRANSMISSION
- PROPOSED POTABLE WATERMAIN
- PROPOSED NON-POTABLE WATERMAIN
- PROPOSED SANITARY SEWER/FORCEMAIN
- PROPOSED OVERHEAD POWER
- ROADWAY AS PART OF PREVIOUS PLANS ISSUED FOR PERMIT
- PROPOSED 10' CONTOURS
- PROPOSED 2' CONTOURS
- UTILITY CROSSING (SEE TABLE)
- FENCE CROSSING (SEE TABLE)
- FACILITY AS PART OF PREVIOUS PLANS
- PROPOSED FACILITY
- TURBINE LOCATION
- XXX-X-XX TURBINE NUMBER
- EX. DIRT ROAD/TRAIL
- EX. FENCE
- EX. CULVERT
- EX. TELEPHONE LINE
- EX. OVERHEAD POWER
- EX. FIBER OPTIC LINE
- EX. WATER LINE
- EX. GAS PIPELINE
- EX. 10' CONTOURS
- EX. 2' CONTOURS
- EX. TREE LINE
- EX. WATERWAY (GIS)

**Westwood**

Westwood Professional Services, Inc.  
7699 Anagram Drive  
Eden Prairie, MN 55344  
PHONE 952-937-5150  
FAX 952-937-5822  
TOLL FREE 1-888-937-5150  
www.westwoodps.com

Designed: DK/KM  
Checked: RC/PC  
Drawn: KM/TR



Record Drawing by/date:

Revisions:

#	DATE	DESCRIPTION

Prepared for:

**Power Company of Wyoming LLC**  
555 Seventeenth Street, Suite 2400  
Denver, CO 80202 USA

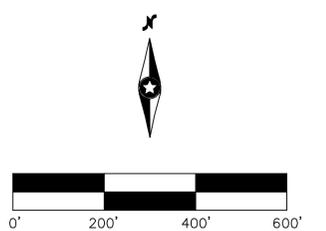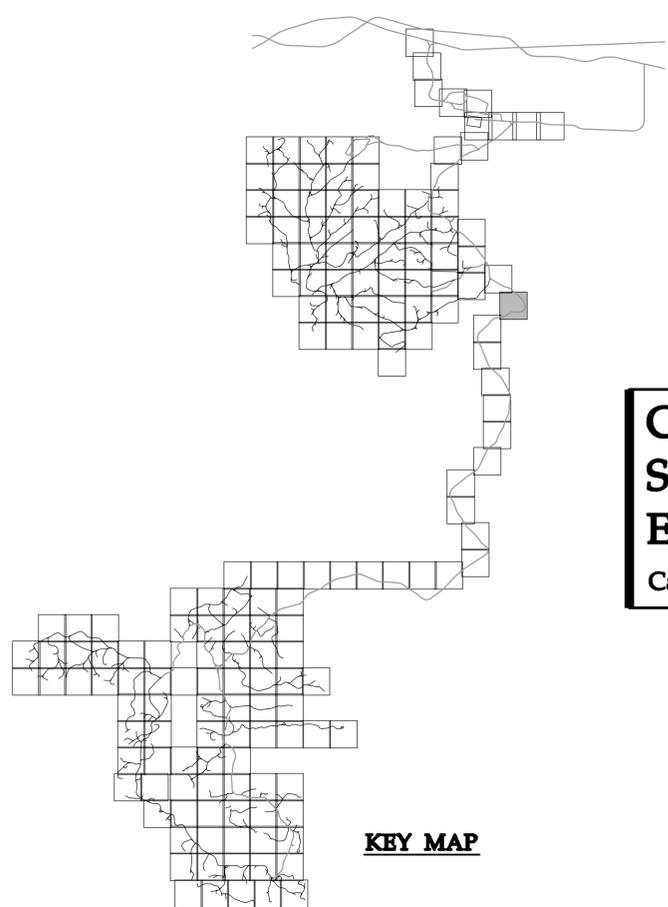


# Chokecherry and Sierra Madre Wind Energy Project

Carbon County, Wyoming

Site Plan

Phase I Wind Development  
Area Wind Turbine Sites &  
Related Infrastructure  
**NOT FOR CONSTRUCTION**

Date: 01/05/15  
Sheet: 117 OF 254

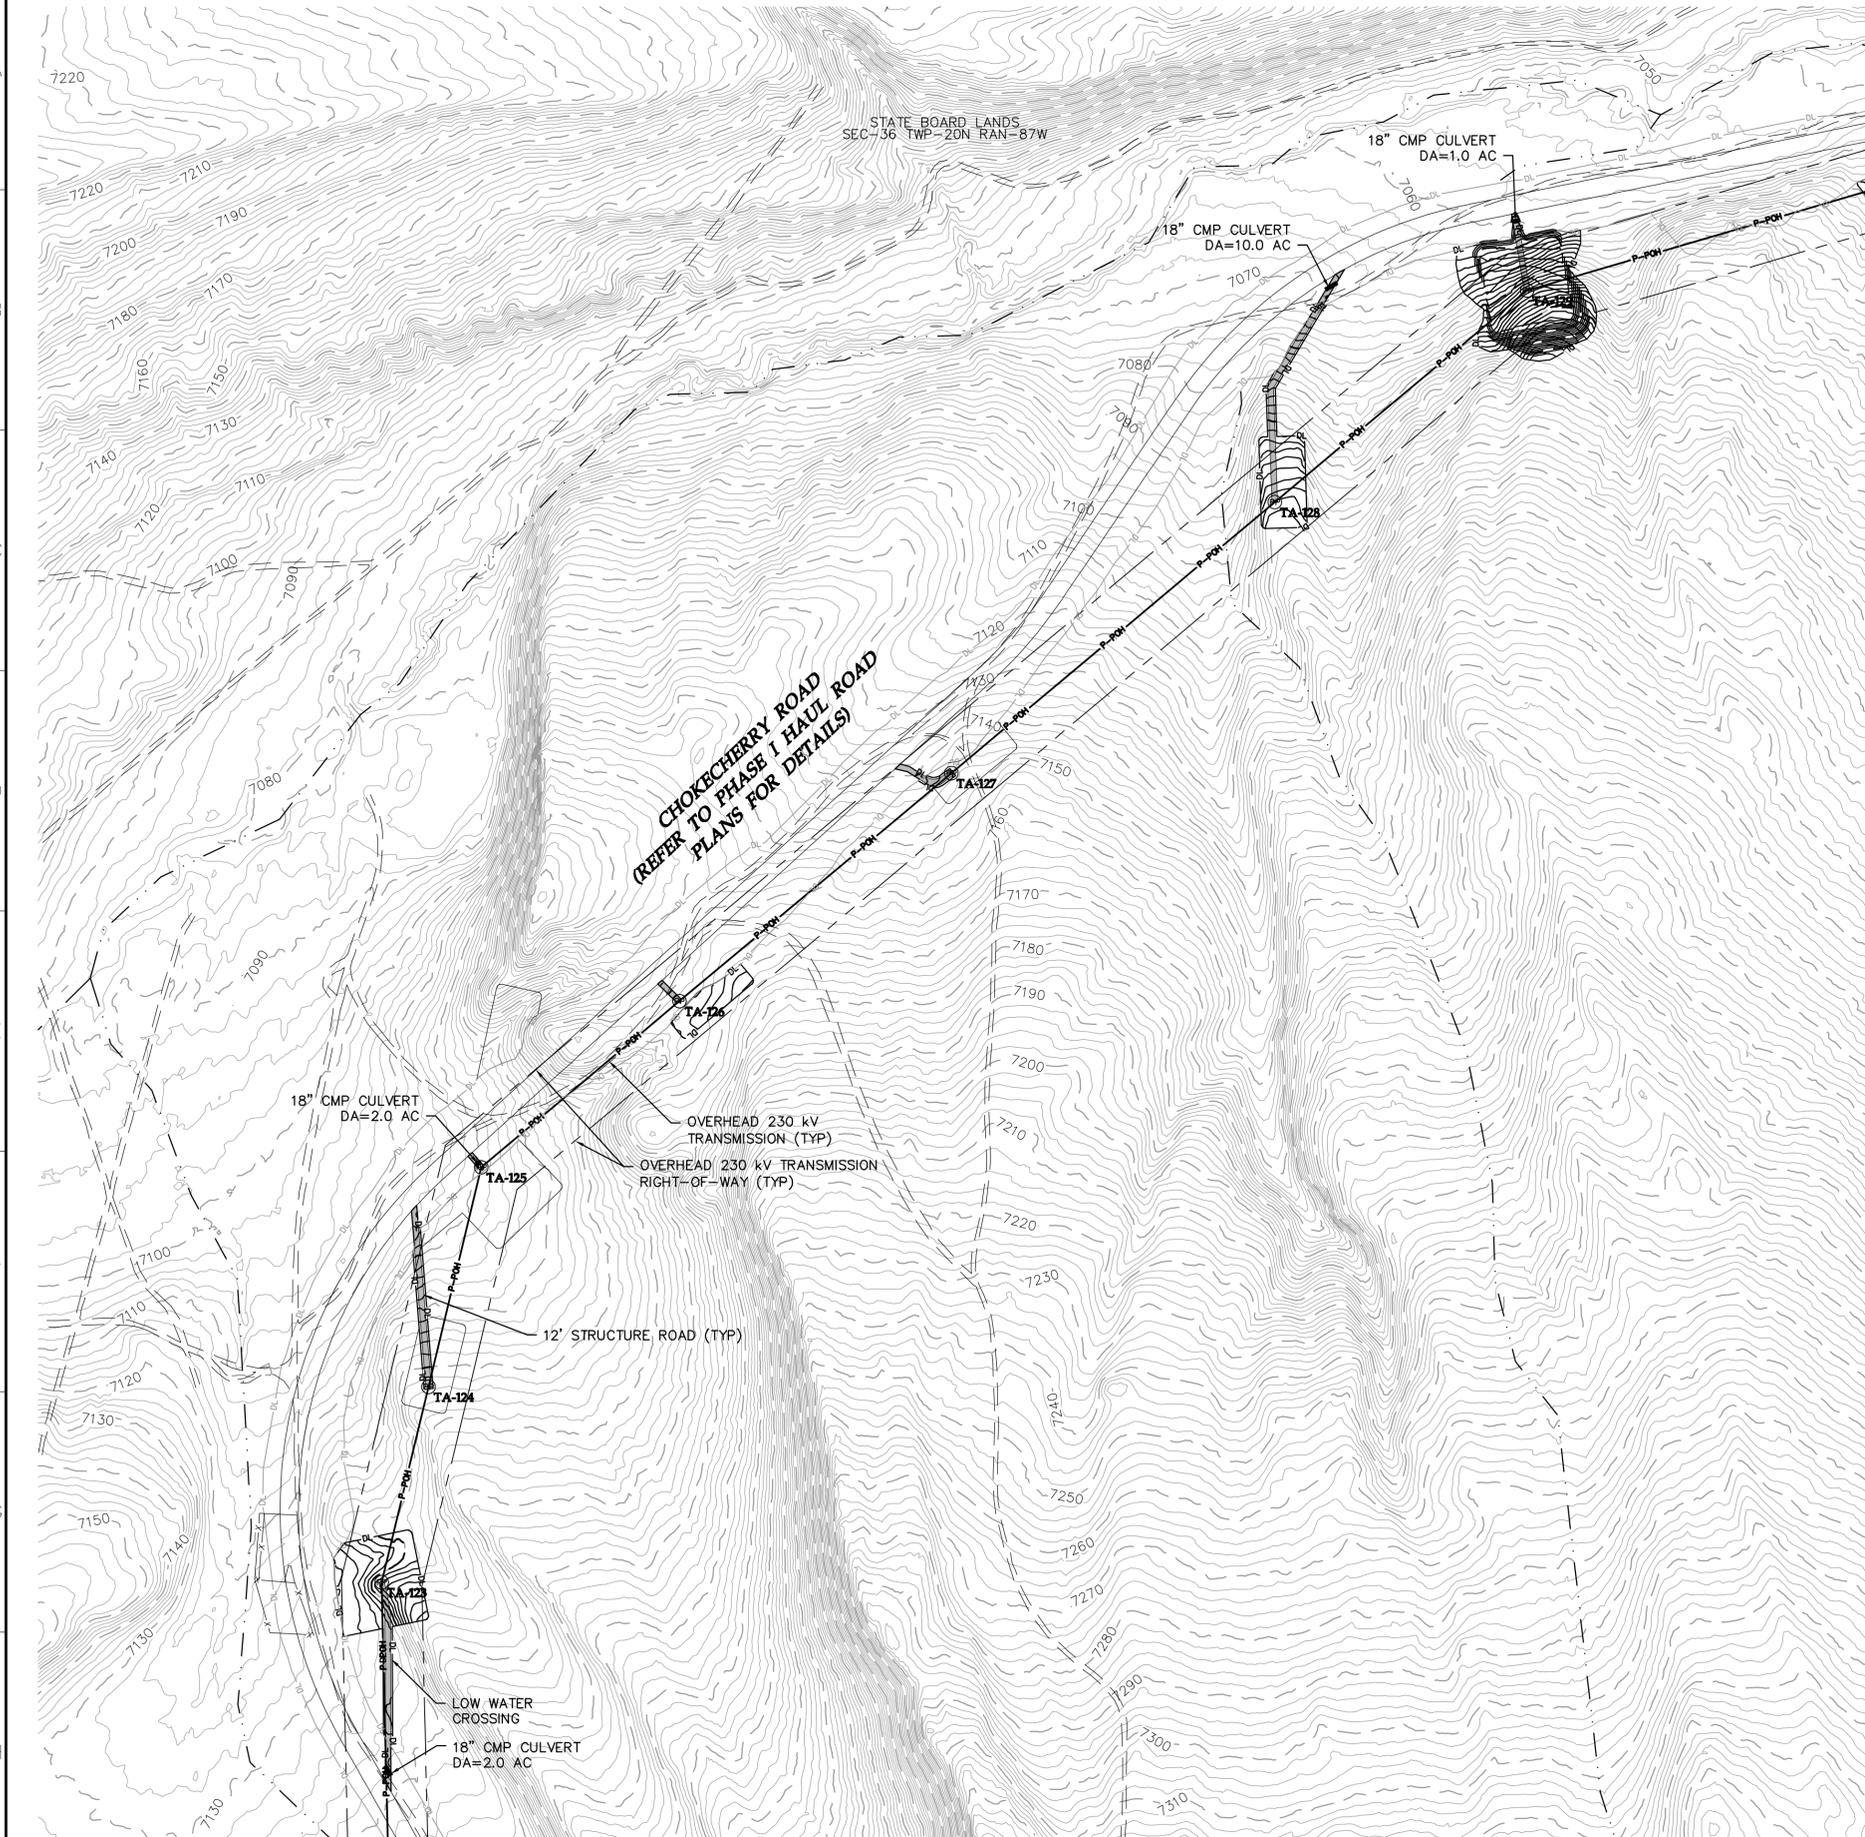

**LEGEND:**

- PROPOSED ARTERIAL ROAD AND CRANE PATH
  - PROPOSED ARTERIAL ROAD
  - PROPOSED TURBINE ROAD AND CRANE PATH
  - PROPOSED FACILITY ROAD
  - PROPOSED CRANE PATH
  - PROPOSED 6% OR GREATER ROAD GRADE
  - DL PROPOSED DISTURBANCE LIMITS
  - AL PROPOSED ACTIVITY LIMITS
  - P-PLUG PROPOSED UNDERGROUND COLLECTION
  - P-POH PROPOSED OVERHEAD COLLECTION
  - P-POH PROPOSED 230 kV TRANSMISSION
  - P-POH PROPOSED POTABLE WATERMAIN
  - P-POH PROPOSED NON-POTABLE WATERMAIN
  - P-POH PROPOSED SANITARY SEWER/FORCEMAIN
  - POH PROPOSED OVERHEAD POWER
  - ROADWAY AS PART OF PREVIOUS PLANS ISSUED FOR PERMIT
  - PROPOSED 10' CONTOURS
  - PROPOSED 2' CONTOURS
- UTILITY CROSSING (SEE TABLE)
  - FENCE CROSSING (SEE TABLE)
  - FACILITY AS PART OF PREVIOUS PLANS
  - PROPOSED FACILITY
  - TURBINE LOCATION
  - XXX-X-XX TURBINE NUMBER
  - EX. DIRT ROAD/TRAIL
  - EX. FENCE
  - EX. CULVERT
  - EX. TELEPHONE LINE
  - EX. OVERHEAD POWER
  - EX. FIBER OPTIC LINE
  - EX. WATER LINE
  - EX. GAS PIPELINE
  - EX. 10' CONTOURS
  - EX. 2' CONTOURS
  - EX. TREE LINE
  - EX. WATERWAY (GIS)

**Westwood**  
 Westwood Professional Services, Inc.  
 7699 Anagram Drive  
 Eden Prairie, MN 55344  
 PHONE 952-937-5150  
 FAX 952-937-5822  
 TOLL FREE 1-888-937-5150  
 www.westwoodps.com

Designed: DK/KM  
 Checked: RC/PC  
 Drawn: KM/TR



Record Drawing by/date:

Revisions #	DATE	DESCRIPTION

Prepared for:




**Power Company of Wyoming LLC**  
 555 Seventeenth Street, Suite 2400  
 Denver, CO 80202 USA

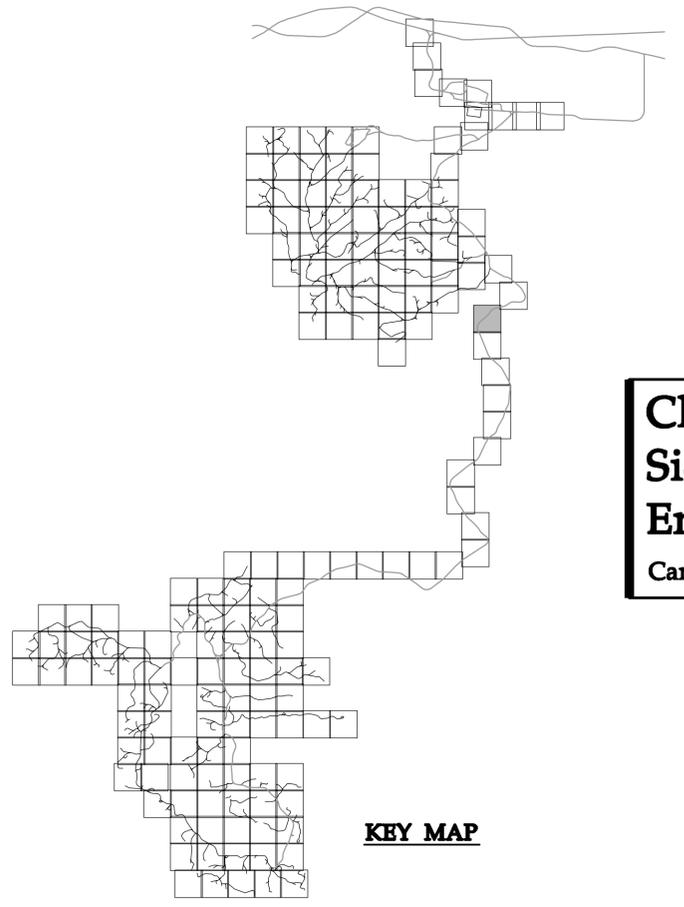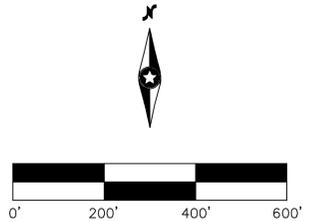

**Chokecherry and Sierra Madre Wind Energy Project**  
 Carbon County, Wyoming

Site Plan  
 Phase I Wind Development  
 Area Wind Turbine Sites &  
 Related Infrastructure  
**NOT FOR CONSTRUCTION**

Date: 01/05/15  
 Sheet: 118 OF 254

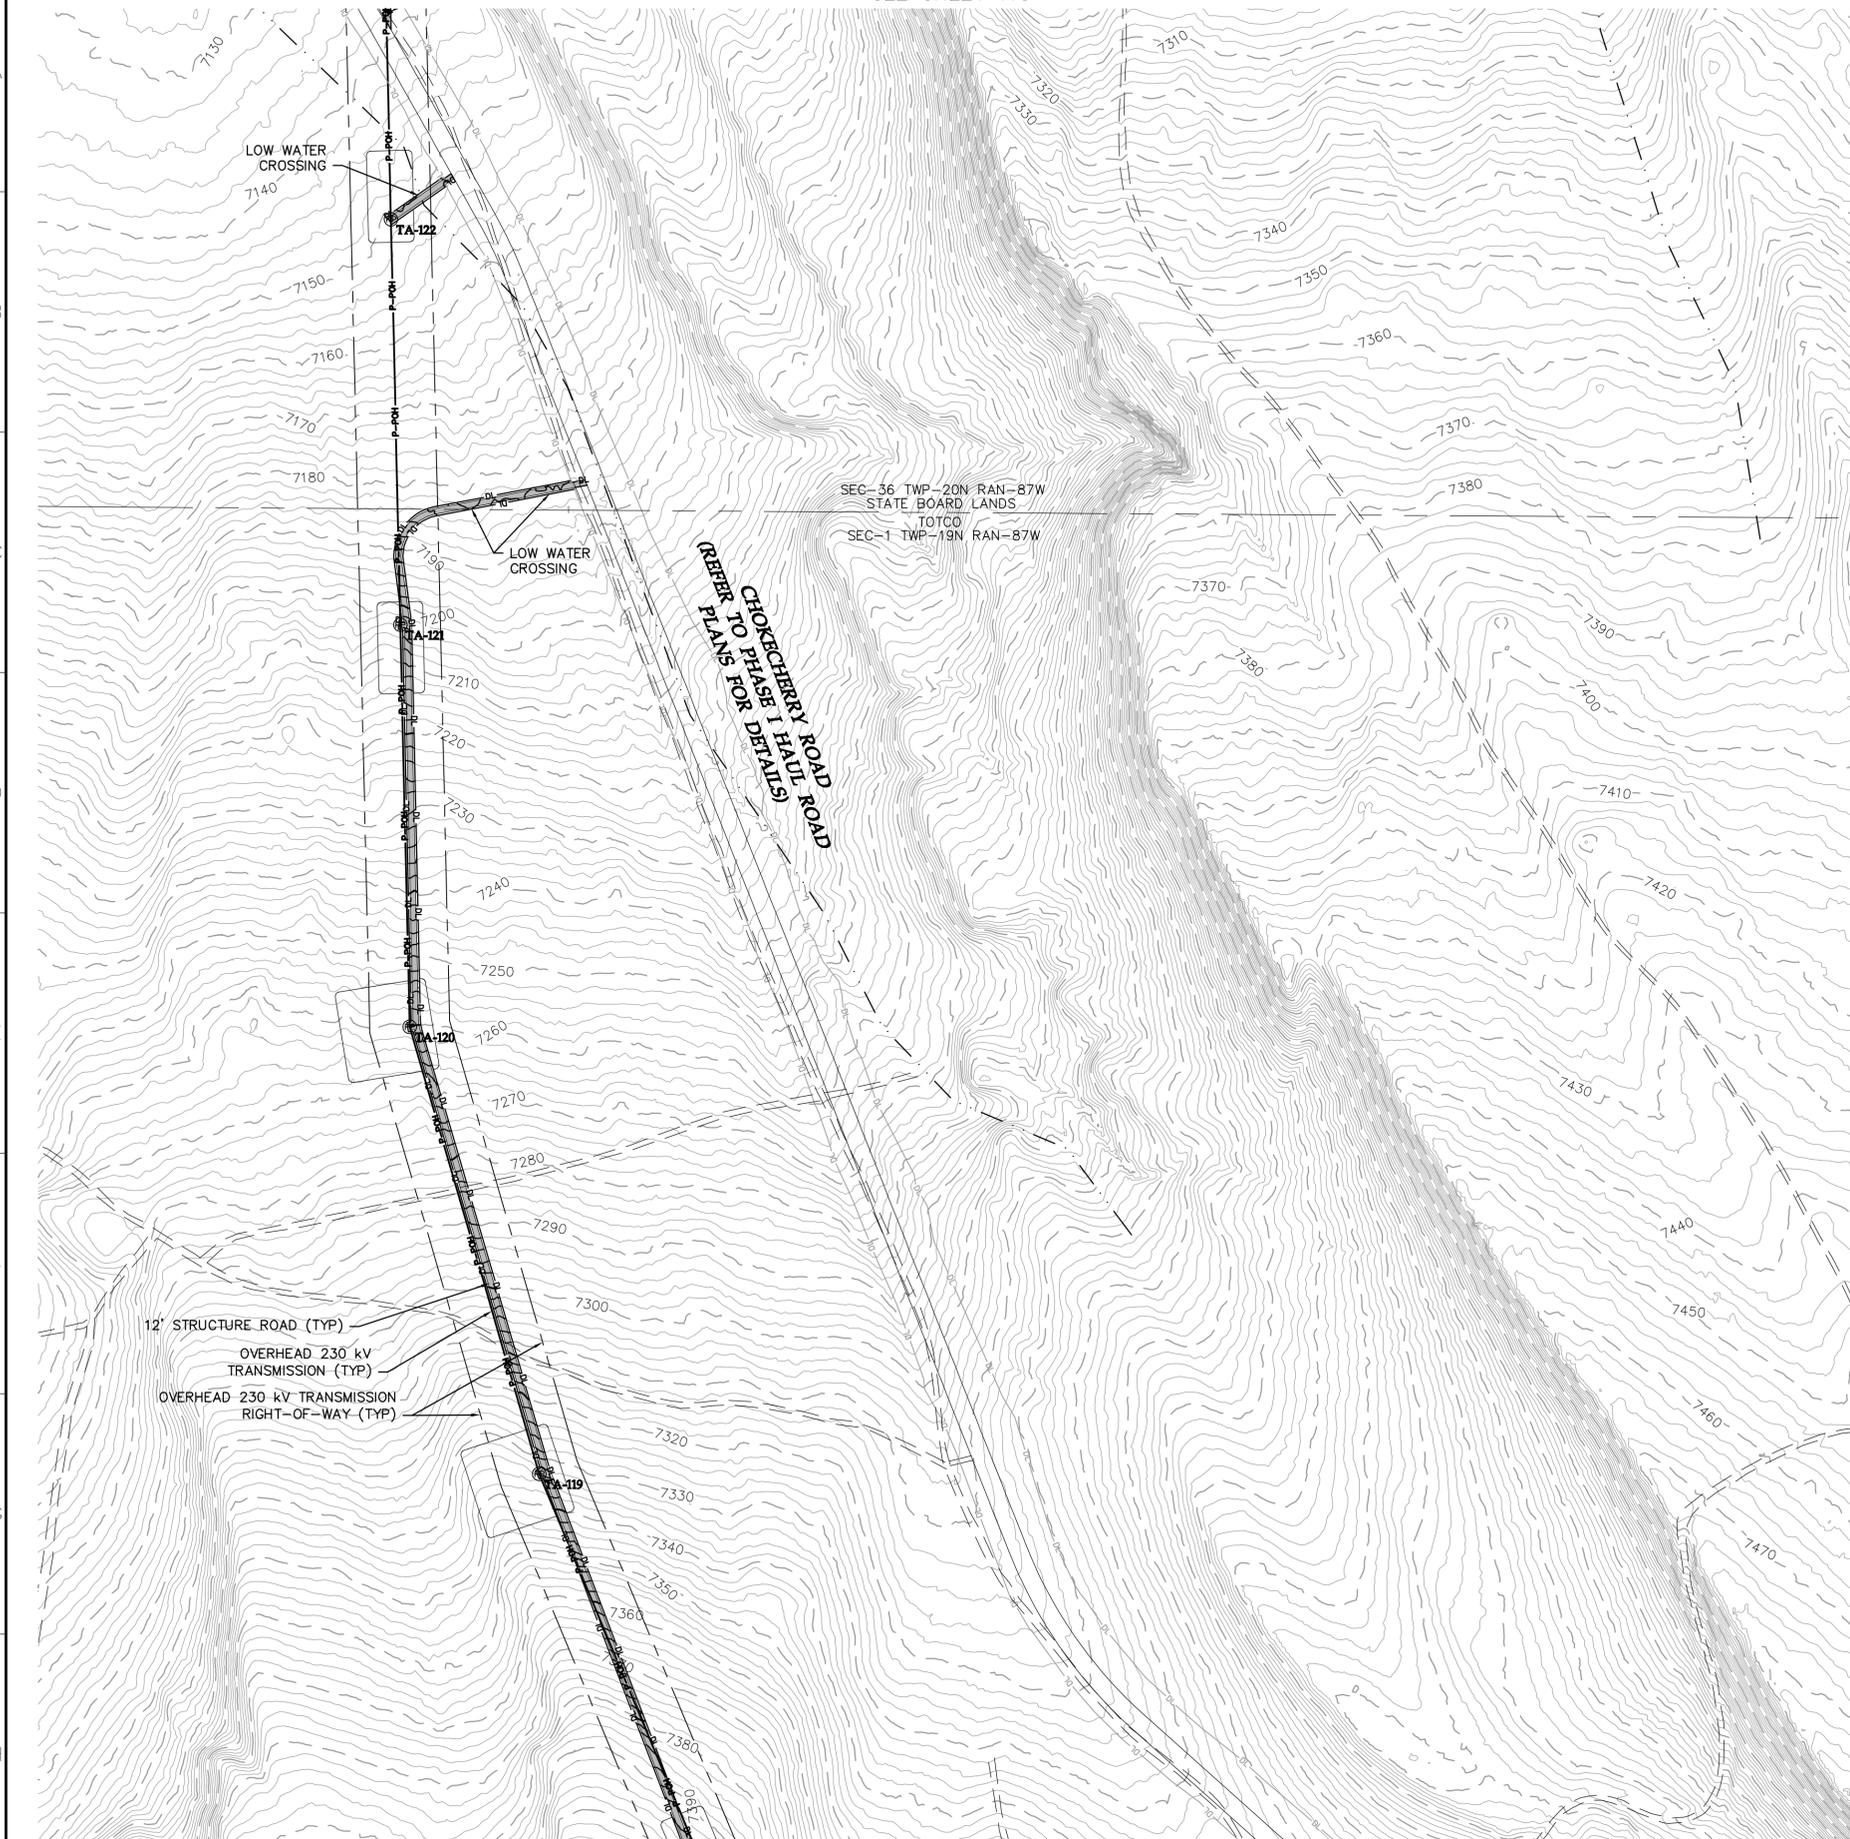

LEGEND:

- PROPOSED ARTERIAL ROAD AND CRANE PATH
- PROPOSED ARTERIAL ROAD
- PROPOSED TURBINE ROAD AND CRANE PATH
- PROPOSED FACILITY ROAD
- PROPOSED CRANE PATH
- PROPOSED 6% OR GREATER ROAD GRADE
- DL PROPOSED DISTURBANCE LIMITS
- AL PROPOSED ACTIVITY LIMITS
- P-PLUG PROPOSED UNDERGROUND COLLECTION
- P-POH PROPOSED OVERHEAD COLLECTION
- P-230 PROPOSED 230 kV TRANSMISSION
- P-POTW PROPOSED POTABLE WATERMAIN
- P-NPW PROPOSED NON-POTABLE WATERMAIN
- P-SSW PROPOSED SANITARY SEWER/FORCEMAIN
- POH PROPOSED OVERHEAD POWER
- ROADWAY AS PART OF PREVIOUS PLANS ISSUED FOR PERMIT
- PROPOSED 10' CONTOURS
- PROPOSED 2' CONTOURS
- UTILITY CROSSING (SEE TABLE)
- FENCE CROSSING (SEE TABLE)
- FACILITY AS PART OF PREVIOUS PLANS
- PROPOSED FACILITY
- TURBINE LOCATION
- XXX-X-XX TURBINE NUMBER
- EX. DIRT ROAD/TRAIL
- EX. FENCE
- EX. CULVERT
- EX. TELEPHONE LINE
- EX. OVERHEAD POWER
- EX. FIBER OPTIC LINE
- EX. WATER LINE
- EX. GAS PIPELINE
- EX. 10' CONTOURS
- EX. 2' CONTOURS
- EX. TREE LINE
- EX. WATERWAY (GIS)



Westwood Professional Services, Inc.  
7699 Anagram Drive  
Eden Prairie, MN 55344  
PHONE 952-937-5150  
FAX 952-937-5822  
TOLL FREE 1-888-937-5150  
www.westwoodps.com

Designed: DK/KM  
Checked: RC/PC  
Drawn: KM/TR  
Record Drawing by/date:

Revisions #	DATE	DESCRIPTION

Prepared for:

Power Company of Wyoming LLC  
555 Seventeenth Street, Suite 2400  
Denver, CO 80202 USA

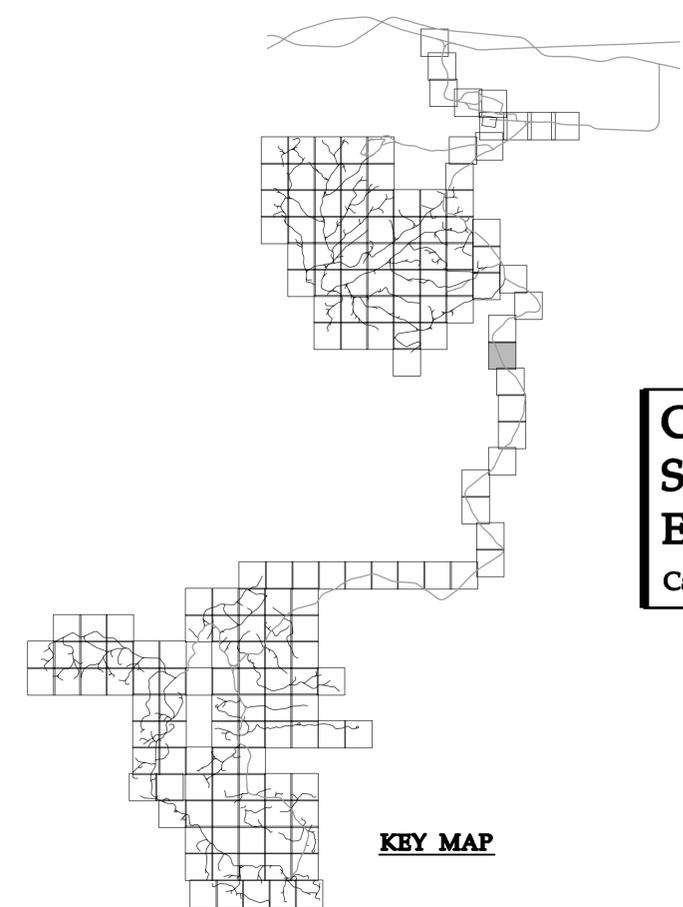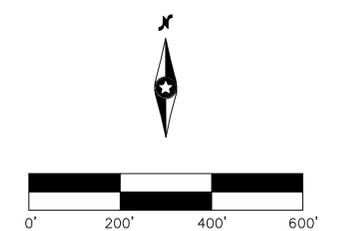


# Chokecherry and Sierra Madre Wind Energy Project

Carbon County, Wyoming

Site Plan

Phase I Wind Development  
Area Wind Turbine Sites &  
Related Infrastructure  
**NOT FOR CONSTRUCTION**

Date: 01/05/15  
Sheet: 119 OF 254

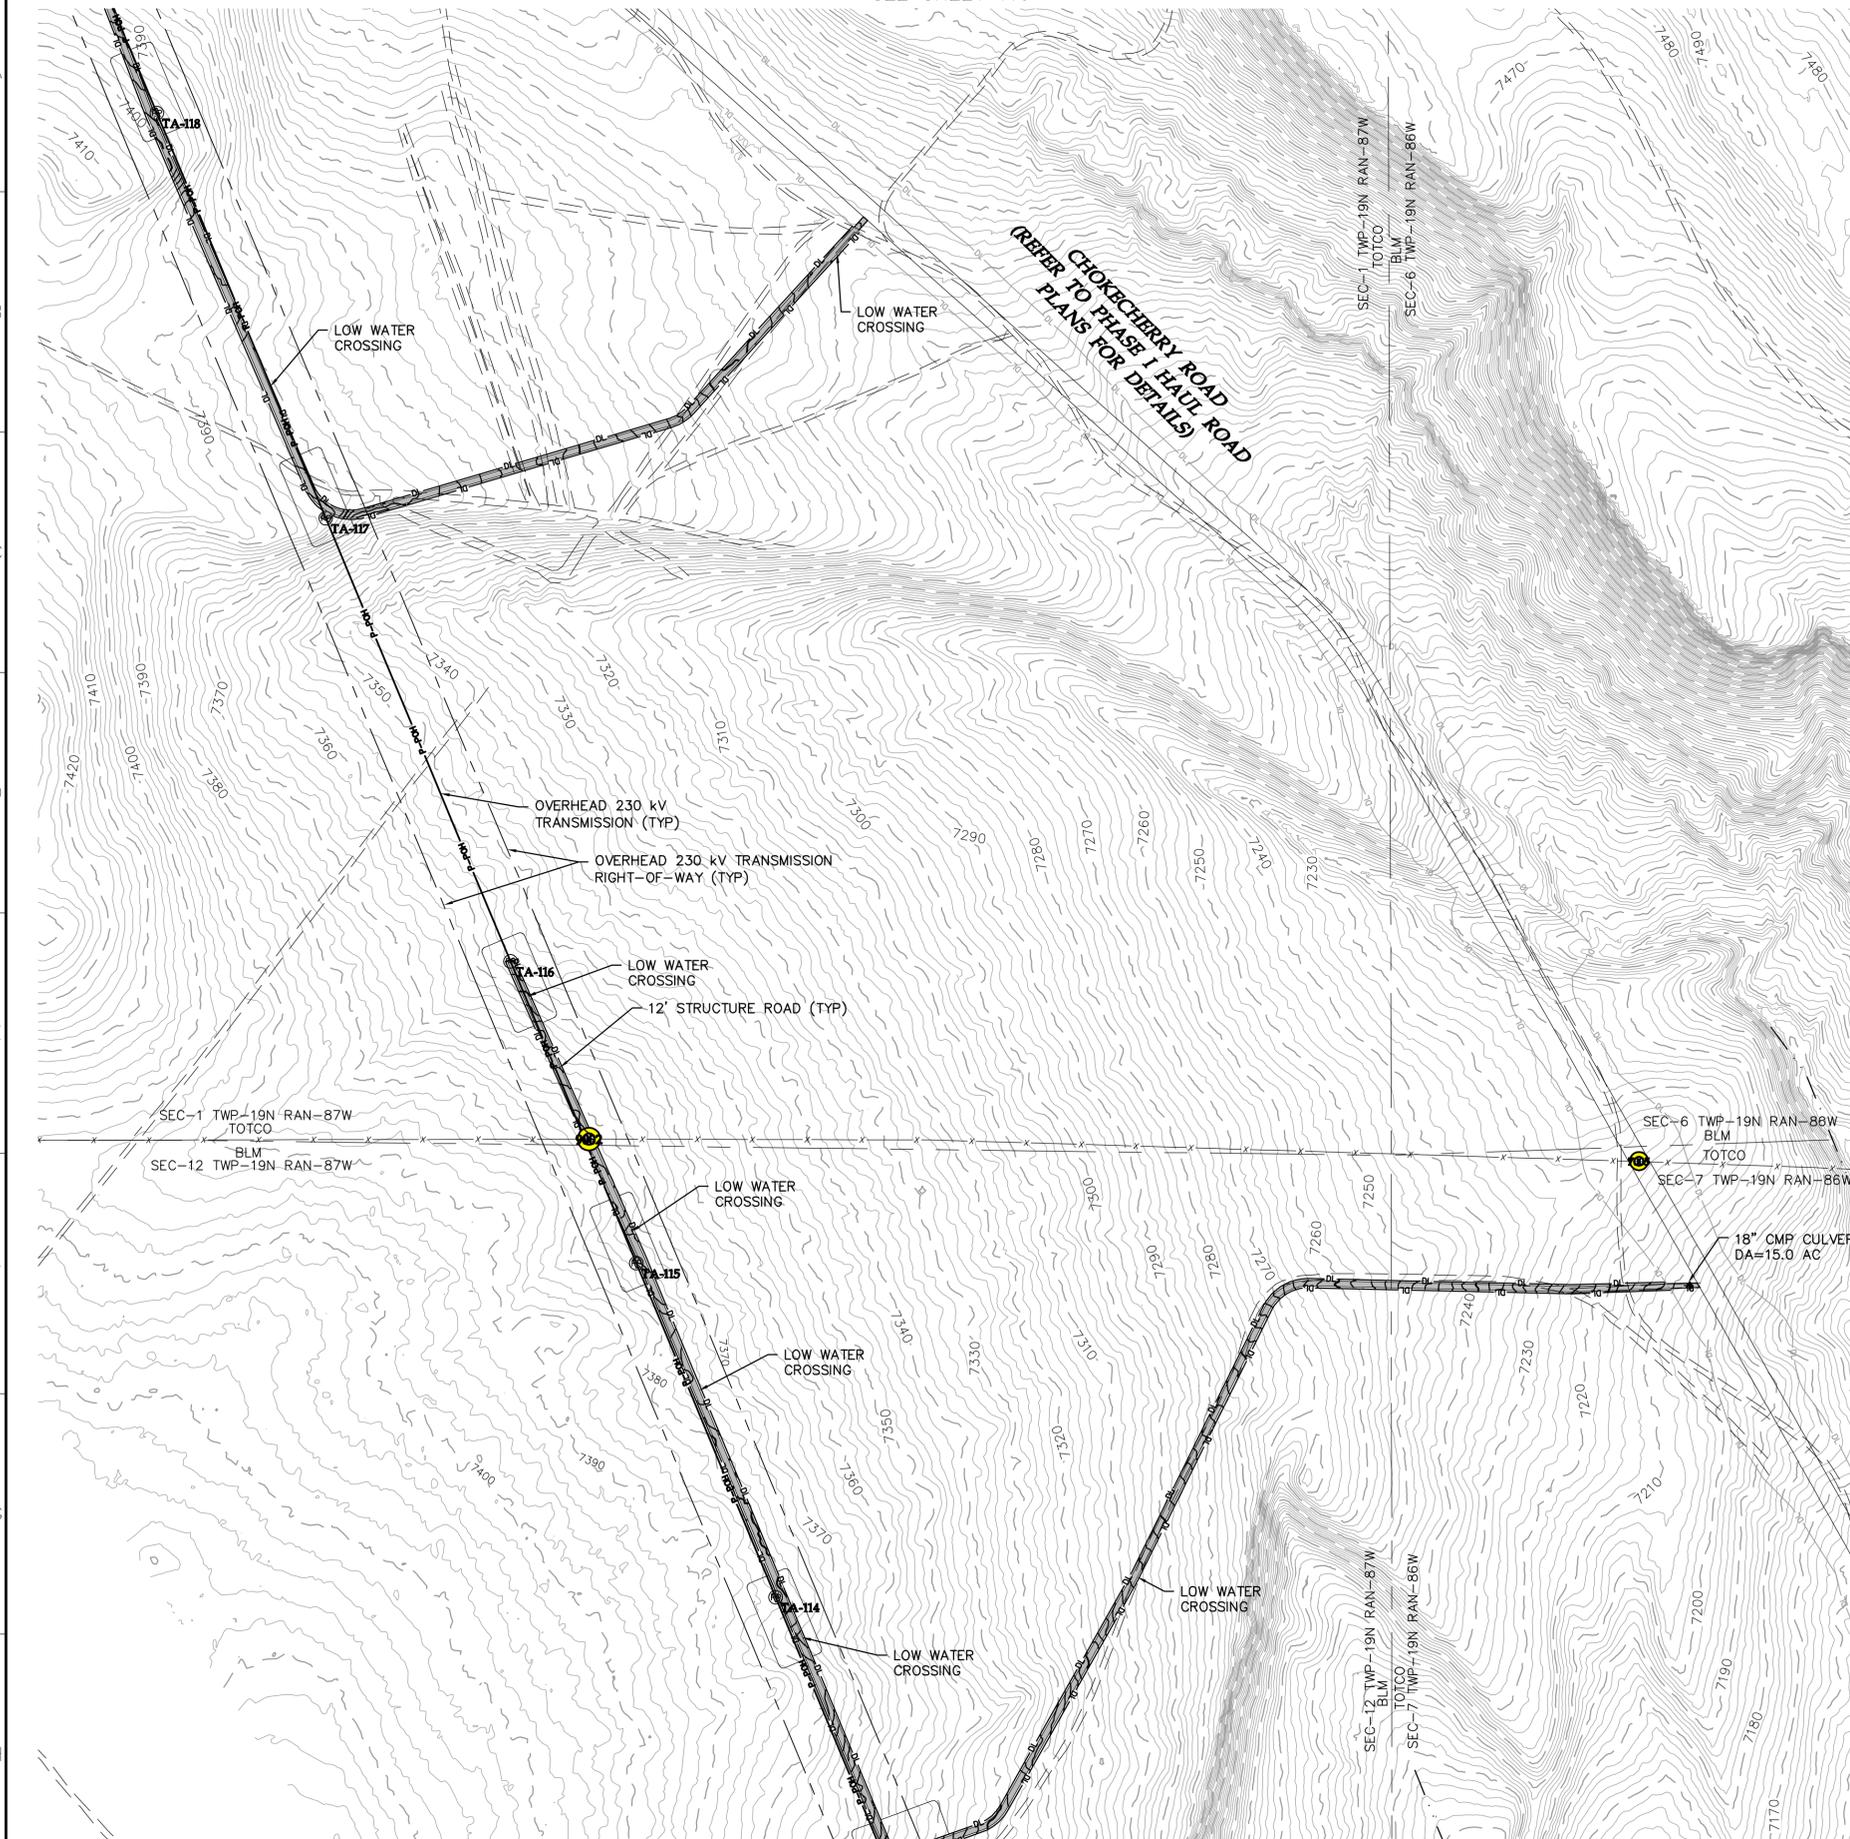

**LEGEND:**

- PROPOSED ARTERIAL ROAD AND CRANE PATH
- PROPOSED TURBINE ROAD AND CRANE PATH
- PROPOSED FACILITY ROAD
- PROPOSED CRANE PATH
- PROPOSED 6% OR GREATER ROAD GRADE
- DL PROPOSED DISTURBANCE LIMITS
- AL PROPOSED ACTIVITY LIMITS
- P-PUG PROPOSED UNDERGROUND COLLECTION
- P-PGH PROPOSED OVERHEAD COLLECTION
- P-PGH PROPOSED 230 kV TRANSMISSION
- P PROPOSED POTABLE WATERMAIN
- P-NP PROPOSED NON-POTABLE WATERMAIN
- P-SS PROPOSED SANITARY SEWER/FORCE MAIN
- P-OPH PROPOSED OVERHEAD POWER
- ROADWAY AS PART OF PREVIOUS PLANS ISSUED FOR PERMIT
- PROPOSED 10' CONTOURS
- PROPOSED 2' CONTOURS
- UTILITY CROSSING (SEE TABLE)
- FENCE CROSSING (SEE TABLE)
- FACILITY AS PART OF PREVIOUS PLANS
- PROPOSED FACILITY
- TURBINE LOCATION
- XXX-X-XX TURBINE NUMBER
- EX. DIRT ROAD/TRAIL
- EX. FENCE
- EX. CULVERT
- EX. TELEPHONE LINE
- EX. OVERHEAD POWER
- EX. FIBER OPTIC LINE
- EX. WATER LINE
- EX. GAS PIPELINE
- EX. 10' CONTOURS
- EX. 2' CONTOURS
- EX. TREE LINE
- EX. WATERWAY (GIS)

Westwood Professional Services, Inc.  
7699 Anagram Drive  
Eden Prairie, MN 55344  
PHONE 952-937-5150  
FAX 952-937-5822  
TOLL FREE 1-888-937-5150  
www.westwoodps.com



Designed: DK/KM  
Checked: RC/PC  
Drawn: KM/TR

Record Drawing by/date:

Revisions #	DATE	DESCRIPTION

Prepared for:

Power Company of Wyoming LLC  
555 Seventeenth Street, Suite 2400  
Denver, CO 80202 USA

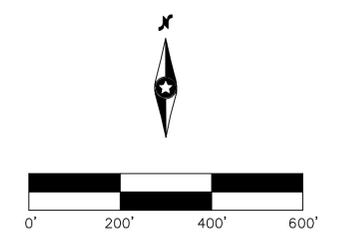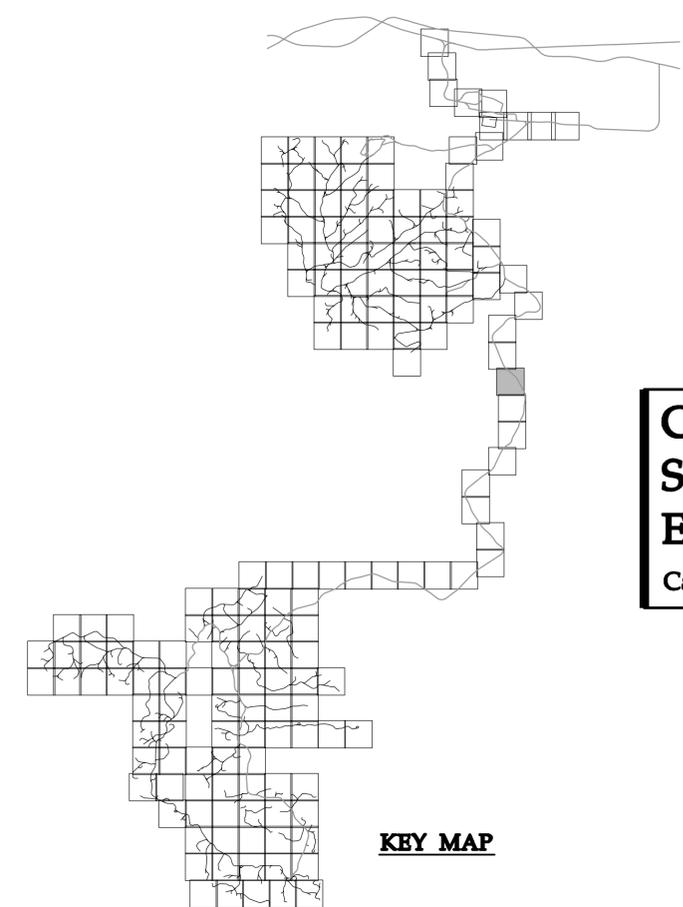

# Chokecherry and Sierra Madre Wind Energy Project


Carbon County, Wyoming

Site Plan

Phase I Wind Development  
Area Wind Turbine Sites &  
Related Infrastructure  
**NOT FOR CONSTRUCTION**

Date: 01/05/15  
Sheet: 120 OF 254

SEE SHEET 120

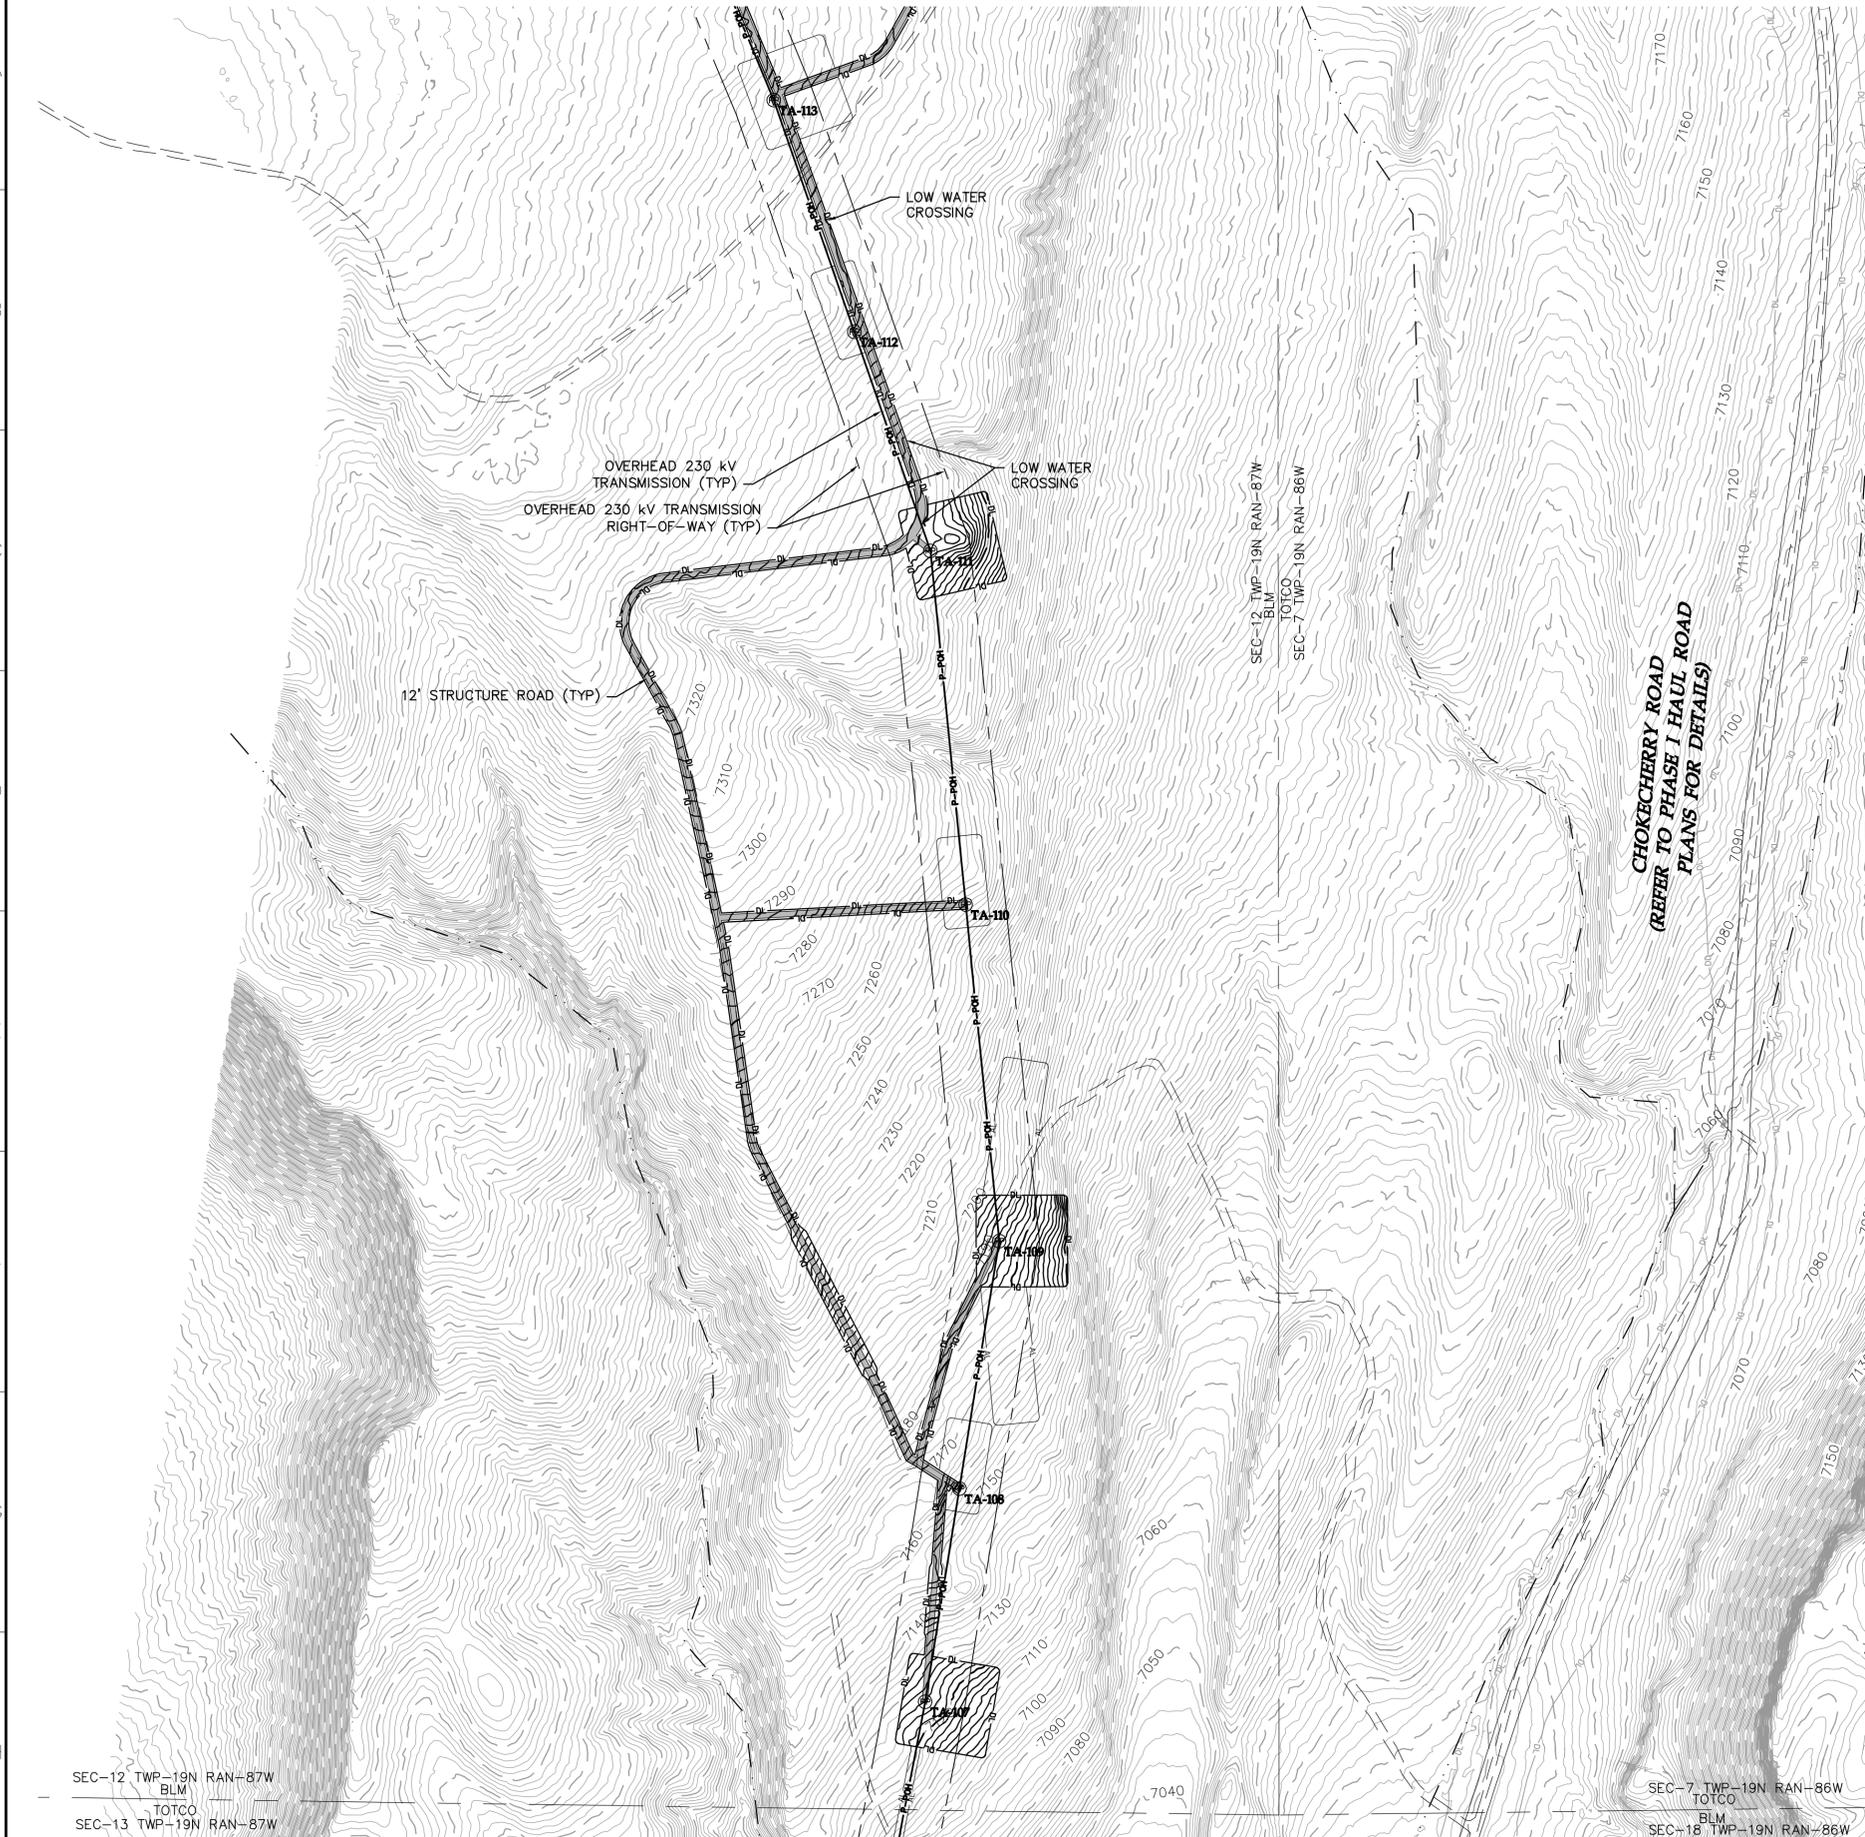

**LEGEND:**

- PROPOSED ARTERIAL ROAD AND CRANE PATH
- PROPOSED ARTERIAL ROAD
- PROPOSED TURBINE ROAD AND CRANE PATH
- PROPOSED FACILITY ROAD
- PROPOSED CRANE PATH
- PROPOSED 6% OR GREATER ROAD GRADE
- DL PROPOSED DISTURBANCE LIMITS
- AL PROPOSED ACTIVITY LIMITS
- P-UG PROPOSED UNDERGROUND COLLECTION
- P-PGH PROPOSED OVERHEAD COLLECTION
- P-PGH PROPOSED 230 kV TRANSMISSION
- P-PWH PROPOSED POTABLE WATERMAIN
- P-PWH PROPOSED NON-POTABLE WATERMAIN
- P-PWH PROPOSED SANITARY SEWER/FORCEMAIN
- P-PWH PROPOSED OVERHEAD POWER
- ROADWAY AS PART OF PREVIOUS PLANS ISSUED FOR PERMIT
- PROPOSED 10' CONTOURS
- PROPOSED 2' CONTOURS
- UTILITY CROSSING (SEE TABLE)
- FENCE CROSSING (SEE TABLE)
- FACILITY AS PART OF PREVIOUS PLANS
- PROPOSED FACILITY
- TURBINE LOCATION
- XXX-X-XX TURBINE NUMBER
- EX. DIRT ROAD/TRAIL
- EX. FENCE
- EX. CULVERT
- EX. TELEPHONE LINE
- EX. OVERHEAD POWER
- EX. FIBER OPTIC LINE
- EX. WATER LINE
- EX. GAS PIPELINE
- EX. 10' CONTOURS
- EX. 2' CONTOURS
- EX. TREE LINE
- EX. WATERWAY (GIS)

**Westwood** Professional Services, Inc.  
 7699 Anagram Drive  
 Eden Prairie, MN 55344  
 PHONE 952-937-5150  
 FAX 952-937-5822  
 TOLL FREE 1-888-937-5150  
 www.westwoodps.com

Designed: DK/KM  
 Checked: RC/PC  
 Drawn: KM/TR



Record Drawing by/date:

Revisions:

#	DATE	DESCRIPTION

Prepared for:

Power Company of Wyoming LLC  
 555 Seventeenth Street, Suite 2400  
 Denver, CO 80202 USA

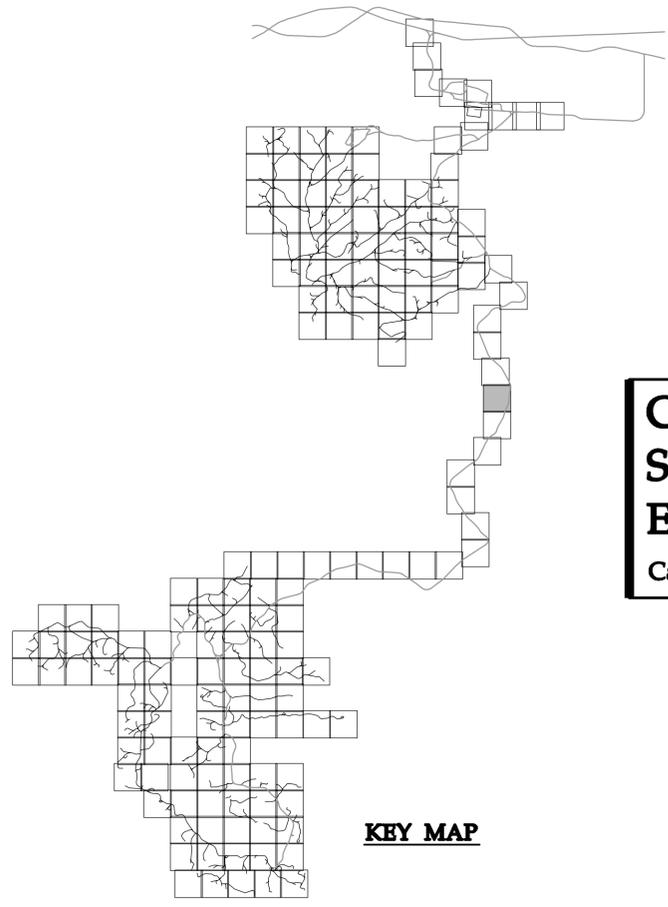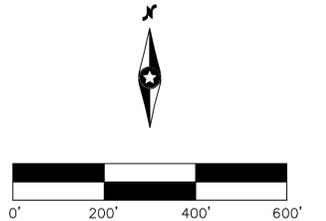

**KEY MAP**

**Chokecherry and Sierra Madre Wind Energy Project**  
 Carbon County, Wyoming

Site Plan

Phase I Wind Development  
 Area Wind Turbine Sites &  
 Related Infrastructure  
**NOT FOR CONSTRUCTION**

Date: 01/05/15  
 Sheet: 121 OF 254


SEE SHEET 122

SEC-12 TWP-19N RAN-87W  
 BLM  
 TOTCO  
 SEC-13 TWP-19N RAN-87W

SEC-7 TWP-19N RAN-86W  
 TOTCO  
 BLM  
 SEC-18 TWP-19N RAN-86W

SEC-12 TWP-19N RAN-87W  
BLM  
TOTCO  
SEC-13 TWP-19N RAN-87W

SEC-7 TWP-19N RAN-86W  
TOTCO  
BLM  
SEC-18 TWP-19N RAN-86W

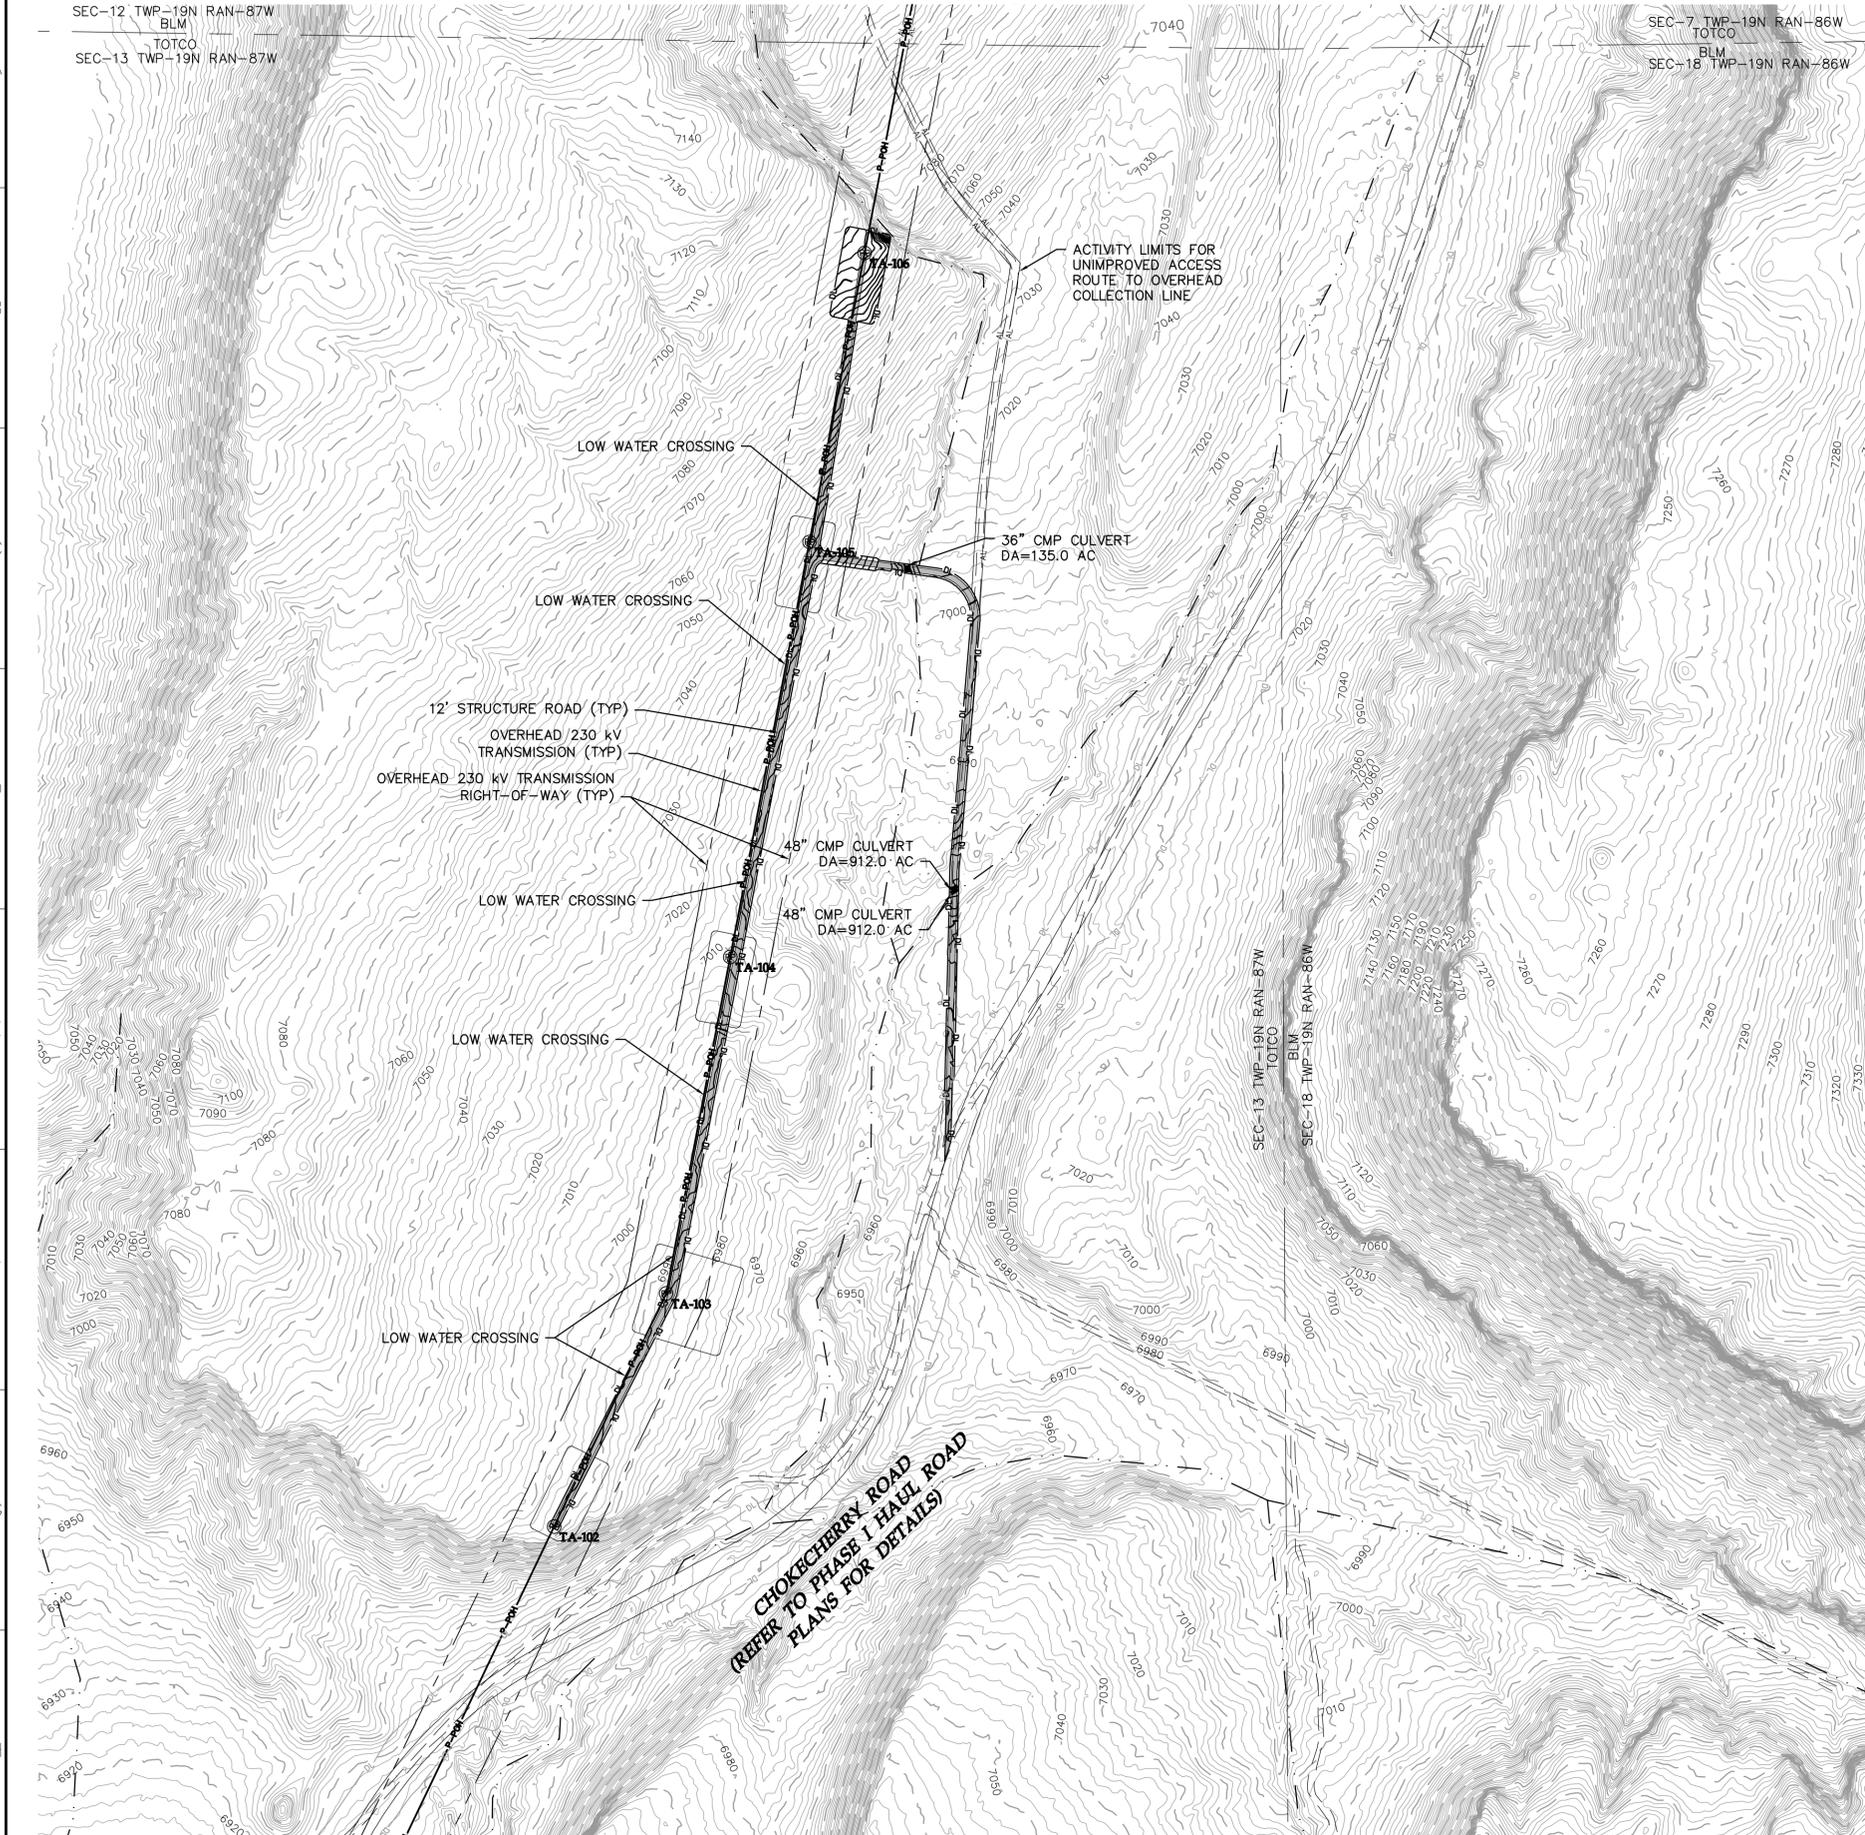

**LEGEND:**

- PROPOSED ARTERIAL ROAD AND CRANE PATH
  - PROPOSED ARTERIAL ROAD
  - PROPOSED TURBINE ROAD AND CRANE PATH
  - PROPOSED FACILITY ROAD
  - PROPOSED CRANE PATH
  - PROPOSED 6% OR GREATER ROAD GRADE
  - DL PROPOSED DISTURBANCE LIMITS
  - AL PROPOSED ACTIVITY LIMITS
  - P-PUG PROPOSED UNDERGROUND COLLECTION
  - P-POH PROPOSED OVERHEAD COLLECTION
  - P-POH PROPOSED 230 kV TRANSMISSION
  - PROPOSED POTABLE WATERMAIN
  - PROPOSED NON-POTABLE WATERMAIN
  - PROPOSED SANITARY SEWER/FORCEMAIN
  - PROPOSED OVERHEAD POWER
  - ROADWAY AS PART OF PREVIOUS PLANS ISSUED FOR PERMIT
  - PROPOSED 10' CONTOURS
  - PROPOSED 2' CONTOURS
- UTILITY CROSSING (SEE TABLE)
  - FENCE CROSSING (SEE TABLE)
  - FACILITY AS PART OF PREVIOUS PLANS
  - PROPOSED FACILITY
  - TURBINE LOCATION
  - XXX-X-XX TURBINE NUMBER
  - EX. DIRT ROAD/TRAIL
  - EX. FENCE
  - EX. CULVERT
  - EX. TELEPHONE LINE
  - EX. OVERHEAD POWER
  - EX. FIBER OPTIC LINE
  - EX. WATER LINE
  - EX. GAS PIPELINE
  - EX. 10' CONTOURS
  - EX. 2' CONTOURS
  - EX. TREE LINE
  - EX. WATERWAY (GIS)

**Westwood** Professional Services, Inc.  
7699 Anagram Drive  
Eden Prairie, MN 55344  
PHONE 952-937-5150  
FAX 952-937-5822  
TOLL FREE 1-888-937-5150  
www.westwoodps.com

Designed: DK/KM  
Checked: RC/PC  
Drawn: KM/TR



Record Drawing by/date:

Revisions #	DATE	DESCRIPTION

Prepared for:



**Power Company of Wyoming LLC**  
555 Seventeenth Street, Suite 2400  
Denver, CO 80202 USA

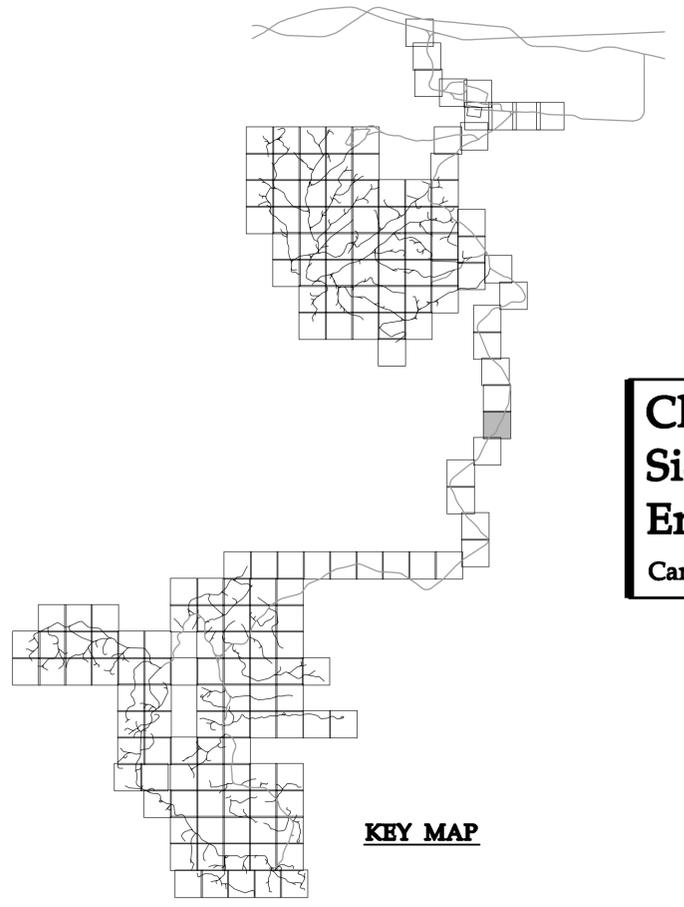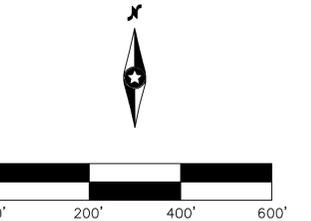


**Chokecherry and Sierra Madre Wind Energy Project**  
Carbon County, Wyoming

Site Plan

Phase I Wind Development  
Area Wind Turbine Sites &  
Related Infrastructure  
**NOT FOR CONSTRUCTION**

Date: 01/05/15  
Sheet: 122 OF 254

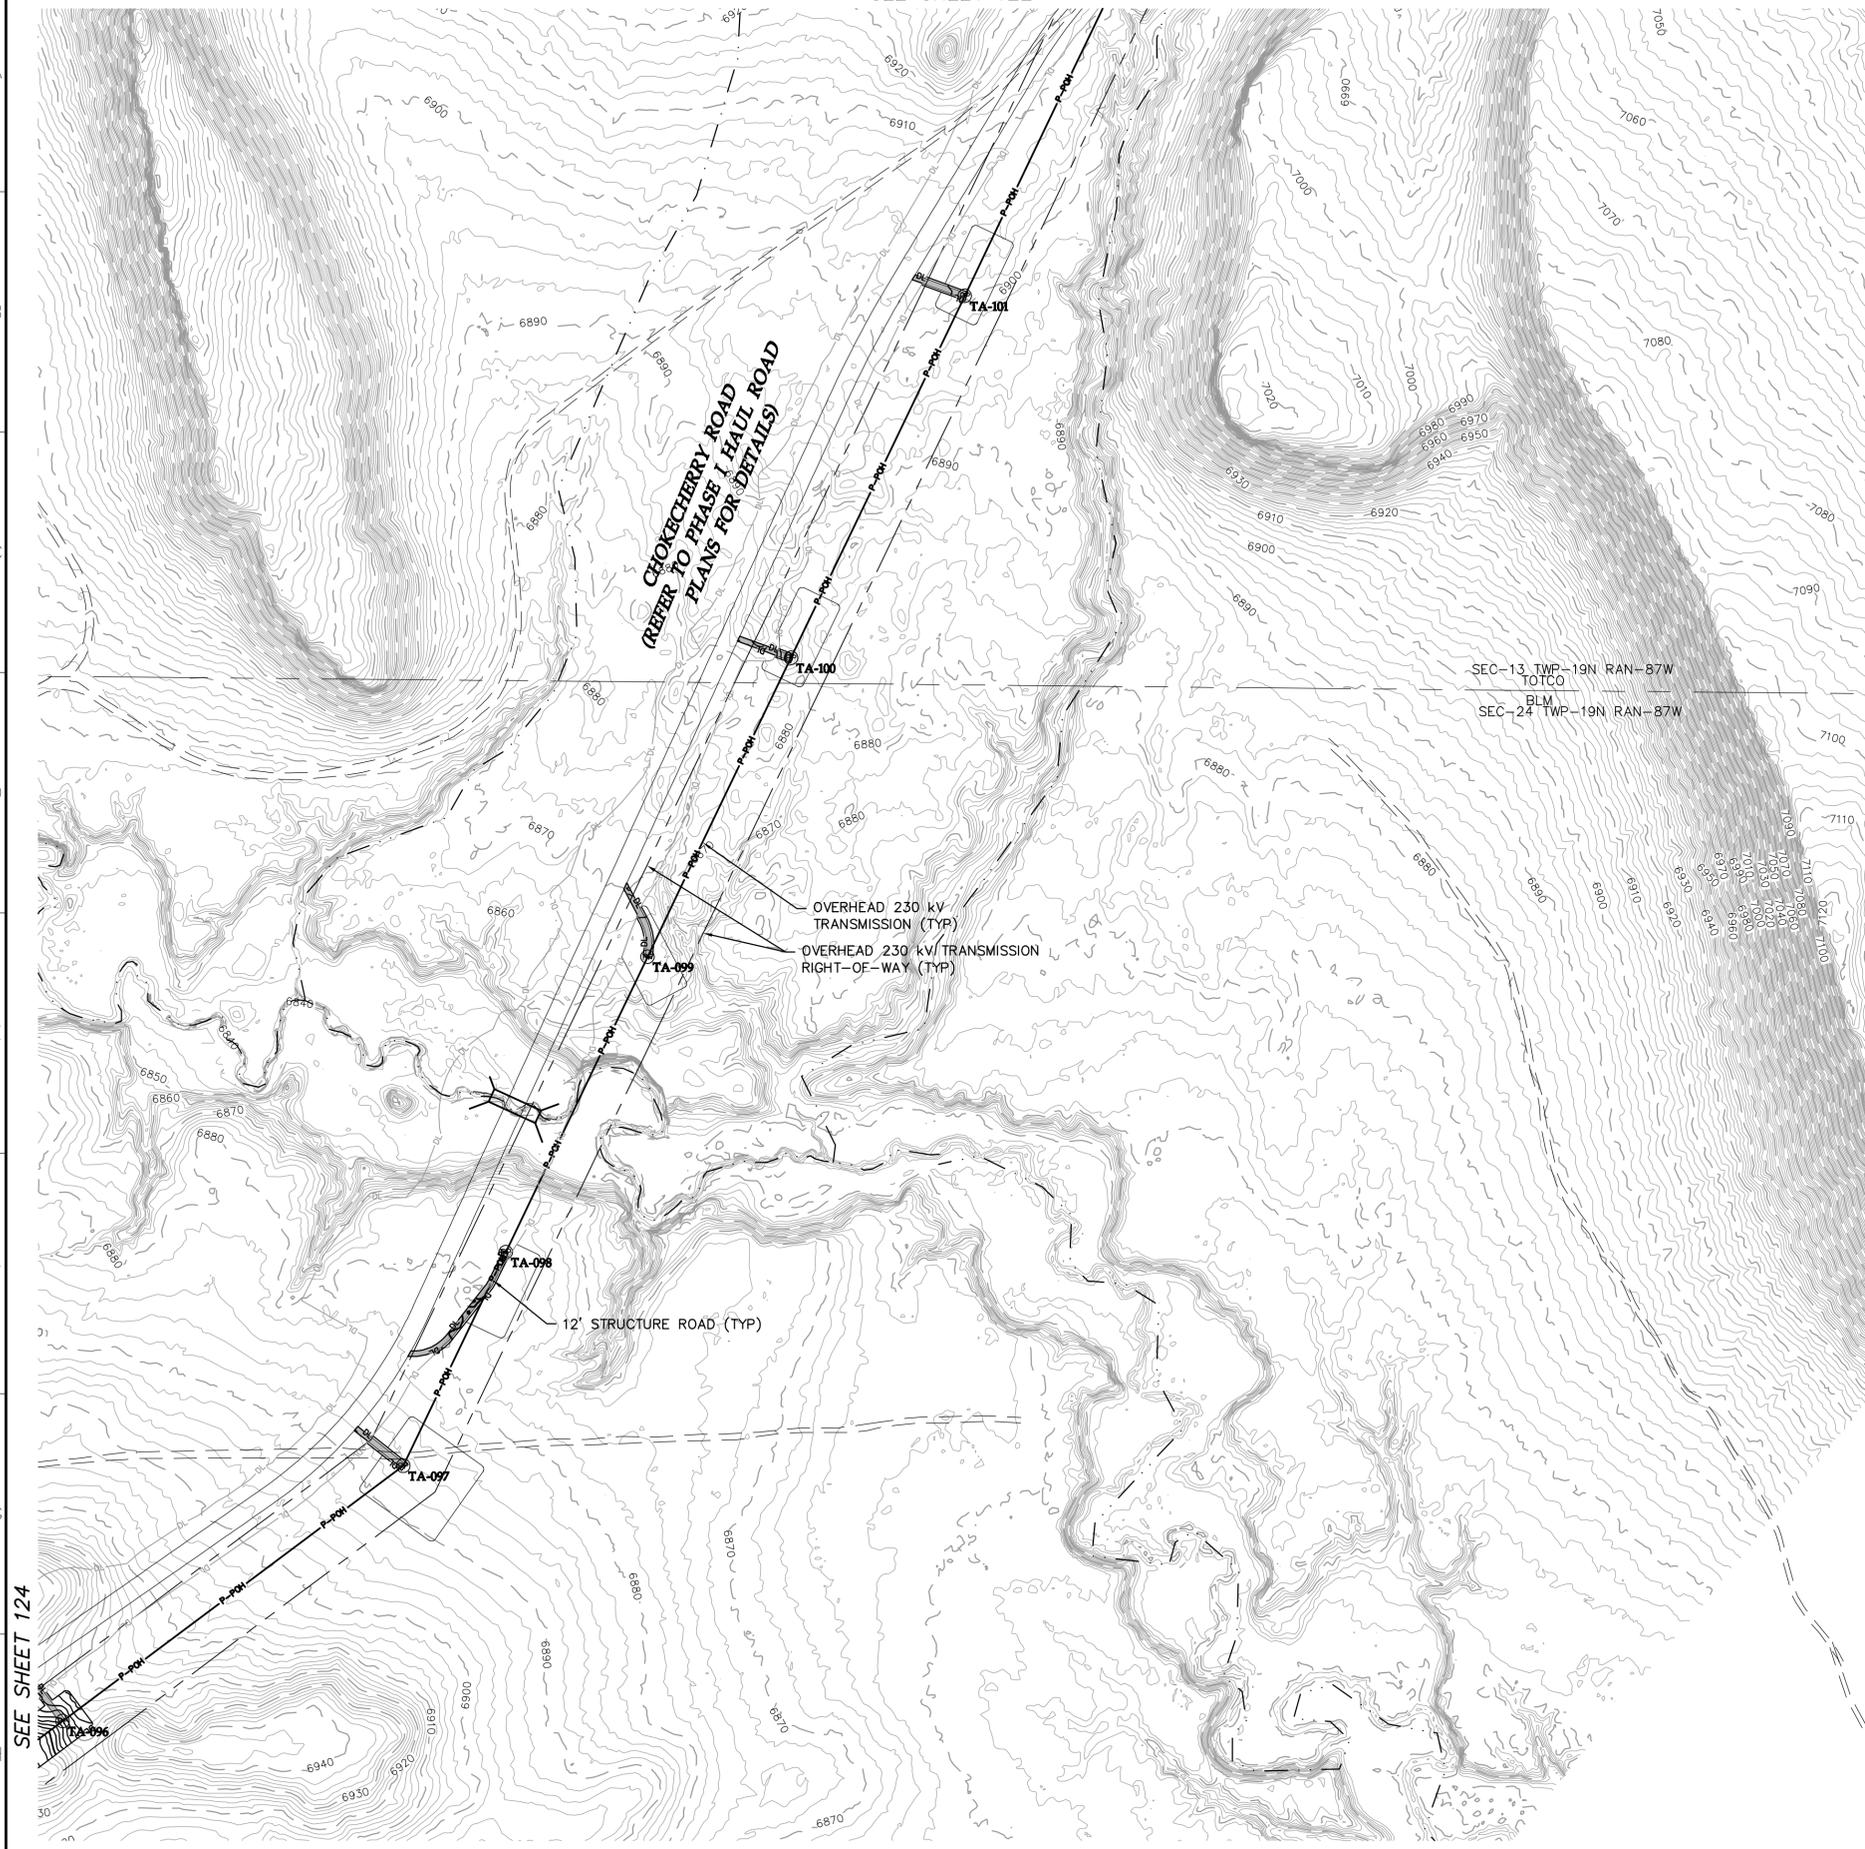

**LEGEND:**

- PROPOSED ARTERIAL ROAD AND CRANE PATH
  - PROPOSED ARTERIAL ROAD
  - PROPOSED TURBINE ROAD AND CRANE PATH
  - PROPOSED FACILITY ROAD
  - PROPOSED CRANE PATH
  - PROPOSED 6% OR GREATER ROAD GRADE
  - DL PROPOSED DISTURBANCE LIMITS
  - AL PROPOSED ACTIVITY LIMITS
  - P-PLUG PROPOSED UNDERGROUND COLLECTION
  - P-PGH PROPOSED OVERHEAD COLLECTION
  - P-PGH PROPOSED 230 kV TRANSMISSION
  - PROPOSED POTABLE WATERMAIN
  - PROPOSED NON-POTABLE WATERMAIN
  - PROPOSED SANITARY SEWER/FORCEMAIN
  - PON PROPOSED OVERHEAD POWER
  - ROADWAY AS PART OF PREVIOUS PLANS ISSUED FOR PERMIT
  - PROPOSED 10' CONTOURS
  - PROPOSED 2' CONTOURS
- UTILITY CROSSING (SEE TABLE)
  - FENCE CROSSING (SEE TABLE)
  - FACILITY AS PART OF PREVIOUS PLANS
  - PROPOSED FACILITY
  - TURBINE LOCATION
  - XXX-X-XX TURBINE NUMBER
  - EX. DIRT ROAD/TRAIL
  - EX. FENCE
  - EX. CULVERT
  - EX. TELEPHONE LINE
  - EX. OVERHEAD POWER
  - EX. FIBER OPTIC LINE
  - EX. WATER LINE
  - EX. GAS PIPELINE
  - EX. 10' CONTOURS
  - EX. 2' CONTOURS
  - EX. TREE LINE
  - EX. WATERWAY (GIS)

Westwood Professional Services, Inc.  
7699 Anagram Drive  
Eden Prairie, MN 55344  
PHONE 952-937-5150  
FAX 952-937-5822  
TOLL FREE 1-888-937-5150  
www.westwoodps.com



Designed: DK/KM  
Checked: RC/PC  
Drawn: KM/TR

Record Drawing by/date:

Revisions #	DATE	DESCRIPTION

Prepared for:

Power Company of Wyoming LLC  
555 Seventeenth Street, Suite 2400  
Denver, CO 80202 USA

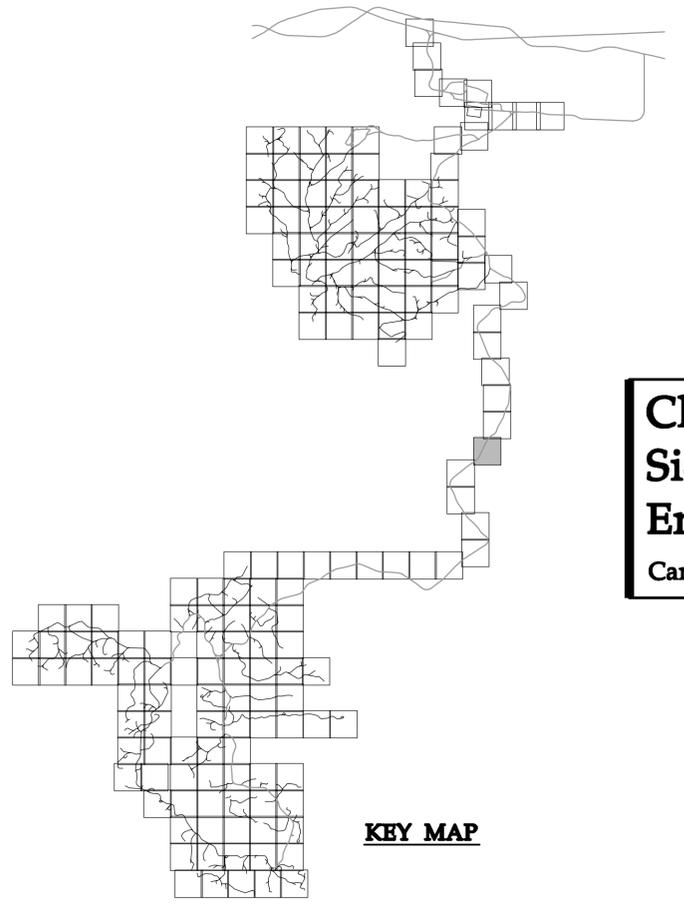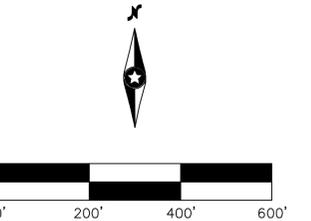


# Chokecherry and Sierra Madre Wind Energy Project

Carbon County, Wyoming

Site Plan

Phase I Wind Development  
Area Wind Turbine Sites &  
Related Infrastructure  
**NOT FOR CONSTRUCTION**

Date: 01/05/15  
Sheet: 123 OF 254

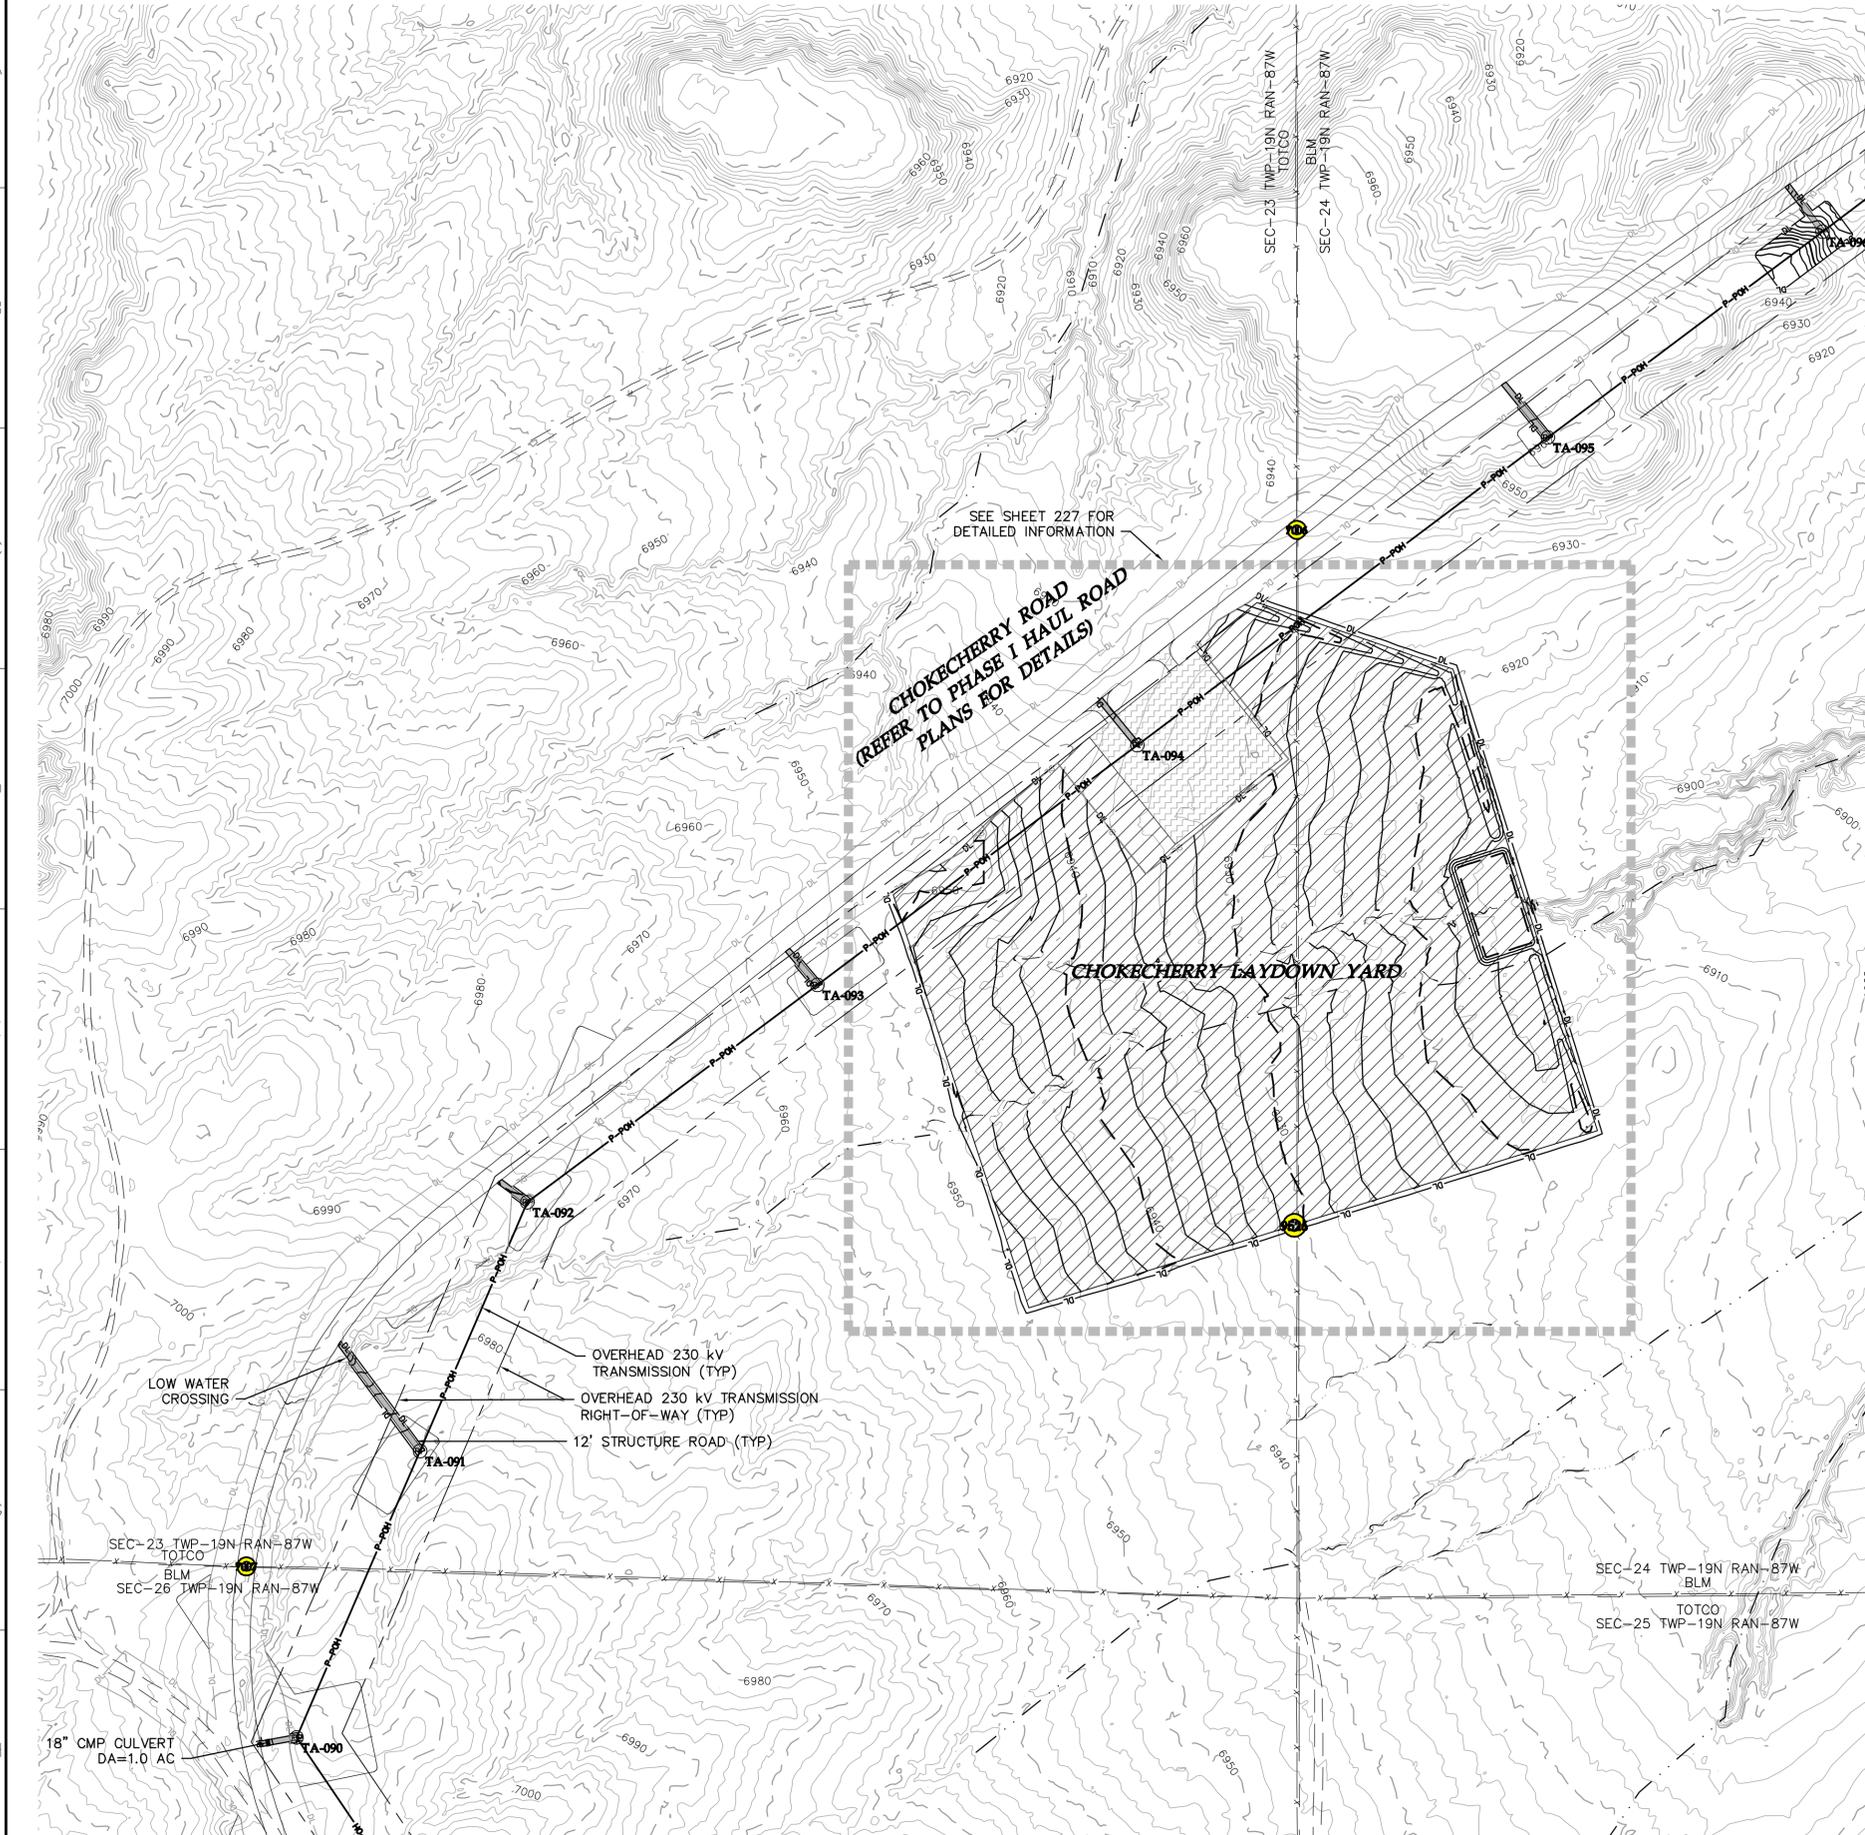

**LEGEND:**

- PROPOSED ARTERIAL ROAD AND CRANE PATH
  - PROPOSED ARTERIAL ROAD
  - PROPOSED TURBINE ROAD AND CRANE PATH
  - PROPOSED FACILITY ROAD
  - PROPOSED CRANE PATH
  - PROPOSED 6% OR GREATER ROAD GRADE
  - DL PROPOSED DISTURBANCE LIMITS
  - AL PROPOSED ACTIVITY LIMITS
  - P-PLUG PROPOSED UNDERGROUND COLLECTION
  - P-POH PROPOSED OVERHEAD COLLECTION
  - P-PTW PROPOSED 230 kV TRANSMISSION
  - P-NPW PROPOSED POTABLE WATERMAIN
  - P-NPW PROPOSED NON-POTABLE WATERMAIN
  - P-SSW PROPOSED SANITARY SEWER/FORCEMAIN
  - P-OPW PROPOSED OVERHEAD POWER
  - ROADWAY AS PART OF PREVIOUS PLANS ISSUED FOR PERMIT
  - PROPOSED 10' CONTOURS
  - PROPOSED 2' CONTOURS
- UTILITY CROSSING (SEE TABLE)
  - FENCE CROSSING (SEE TABLE)
  - FACILITY AS PART OF PREVIOUS PLANS
  - PROPOSED FACILITY
  - TURBINE LOCATION
  - XXX-X-XX TURBINE NUMBER
  - EX. DIRT ROAD/TRAIL
  - EX. FENCE
  - EX. CULVERT
  - EX. TELEPHONE LINE
  - EX. OVERHEAD POWER
  - EX. FIBER OPTIC LINE
  - EX. WATER LINE
  - EX. GAS PIPELINE
  - EX. 10' CONTOURS
  - EX. 2' CONTOURS
  - EX. TREE LINE
  - EX. WATERWAY (GIS)

**Westwood** Professional Services, Inc.  
 7699 Anagram Drive  
 Eden Prairie, MN 55344  
 PHONE 952-937-5150  
 FAX 952-937-5822  
 TOLL FREE 1-888-937-5150  
 www.westwoodps.com

Designed: DK/KM  
 Checked: RC/PC  
 Drawn: KM/TR



Record Drawing by/date:

Revisions:

#	DATE	DESCRIPTION

Prepared for:

Power Company of Wyoming LLC  
 555 Seventeenth Street, Suite 2400  
 Denver, CO 80202 USA

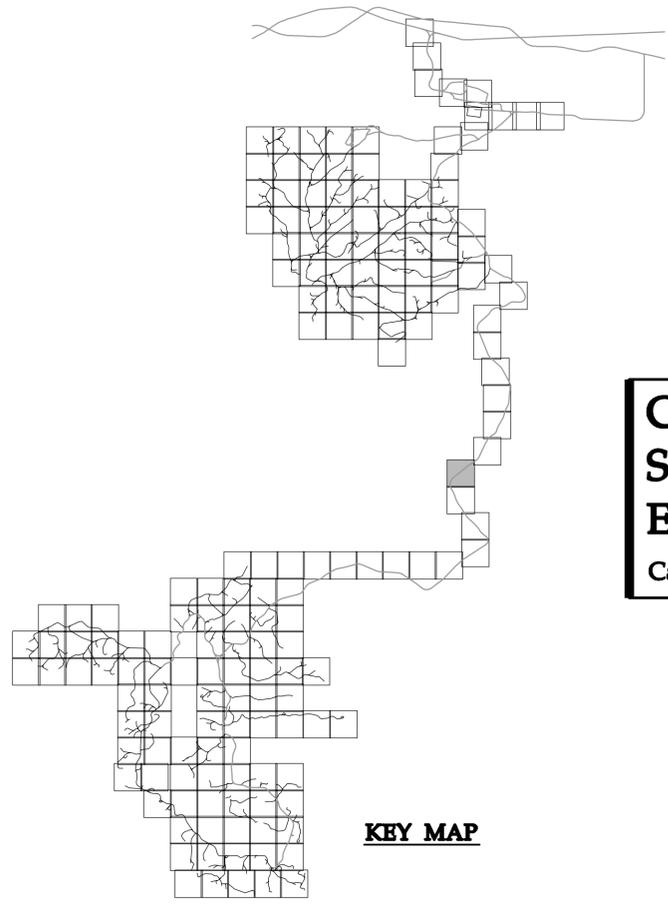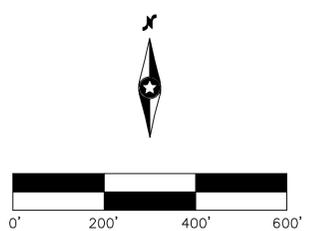

**Chokecherry and Sierra Madre Wind Energy Project**  
 Carbon County, Wyoming

**Site Plan**  
 Phase I Wind Development  
 Area Wind Turbine Sites &  
 Related Infrastructure  
**NOT FOR CONSTRUCTION**

Date: 01/05/15  
 Sheet: 124 OF 254



**LEGEND:**

- PROPOSED ARTERIAL ROAD AND CRANE PATH
- PROPOSED ARTERIAL ROAD
- PROPOSED TURBINE ROAD AND CRANE PATH
- PROPOSED FACILITY ROAD
- PROPOSED CRANE PATH
- PROPOSED 6% OR GREATER ROAD GRADE
- DL PROPOSED DISTURBANCE LIMITS
- AL PROPOSED ACTIVITY LIMITS
- P-PUG PROPOSED UNDERGROUND COLLECTION
- P-POH PROPOSED OVERHEAD COLLECTION
- P-230 PROPOSED 230 kV TRANSMISSION
- P-WAT PROPOSED POTABLE WATERMAIN
- P-NPWAT PROPOSED NON-POTABLE WATERMAIN
- P-SSW PROPOSED SANITARY SEWER/FORCEMAIN
- P-OHP PROPOSED OVERHEAD POWER
- ROADWAY AS PART OF PREVIOUS PLANS ISSUED FOR PERMIT
- PROPOSED 10' CONTOURS
- PROPOSED 2' CONTOURS
- UTILITY CROSSING (SEE TABLE)
- FENCE CROSSING (SEE TABLE)
- FACILITY AS PART OF PREVIOUS PLANS
- PROPOSED FACILITY
- TURBINE LOCATION
- XXX-X-XX TURBINE NUMBER
- EX. DIRT ROAD/TRAIL
- EX. FENCE
- EX. CULVERT
- EX. TELEPHONE LINE
- EX. OVERHEAD POWER
- EX. FIBER OPTIC LINE
- EX. WATER LINE
- EX. GAS PIPELINE
- EX. 10' CONTOURS
- EX. 2' CONTOURS
- EX. TREE LINE
- EX. WATERWAY (GIS)

Westwood Professional Services, Inc.  
7699 Anagram Drive  
Eden Prairie, MN 55344  
PHONE 952-937-5150  
FAX 952-937-5822  
TOLL FREE 1-888-937-5150  
www.westwoodps.com



Designed: DK/KM  
Checked: RC/PC  
Drawn: KM/TR

Record Drawing by/date:

Revisions #	DATE	DESCRIPTION

Prepared for:

Power Company of Wyoming LLC  
555 Seventeenth Street, Suite 2400  
Denver, CO 80202 USA

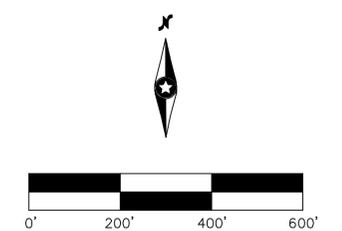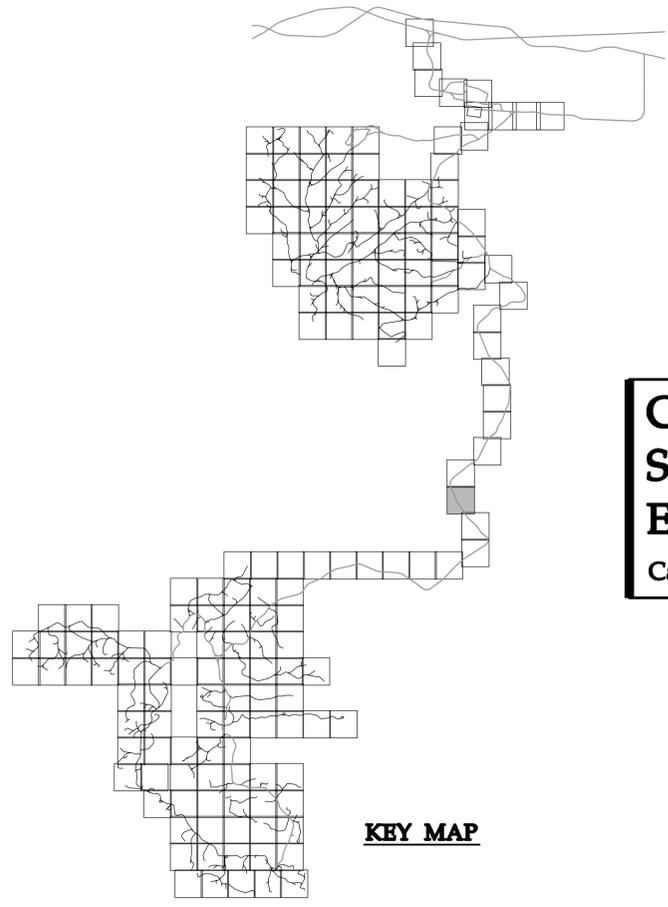


# Chokecherry and Sierra Madre Wind Energy Project

Carbon County, Wyoming

Site Plan

Phase I Wind Development  
Area Wind Turbine Sites &  
Related Infrastructure  
**NOT FOR CONSTRUCTION**

Date: 01/05/15  
Sheet: 125 OF 254

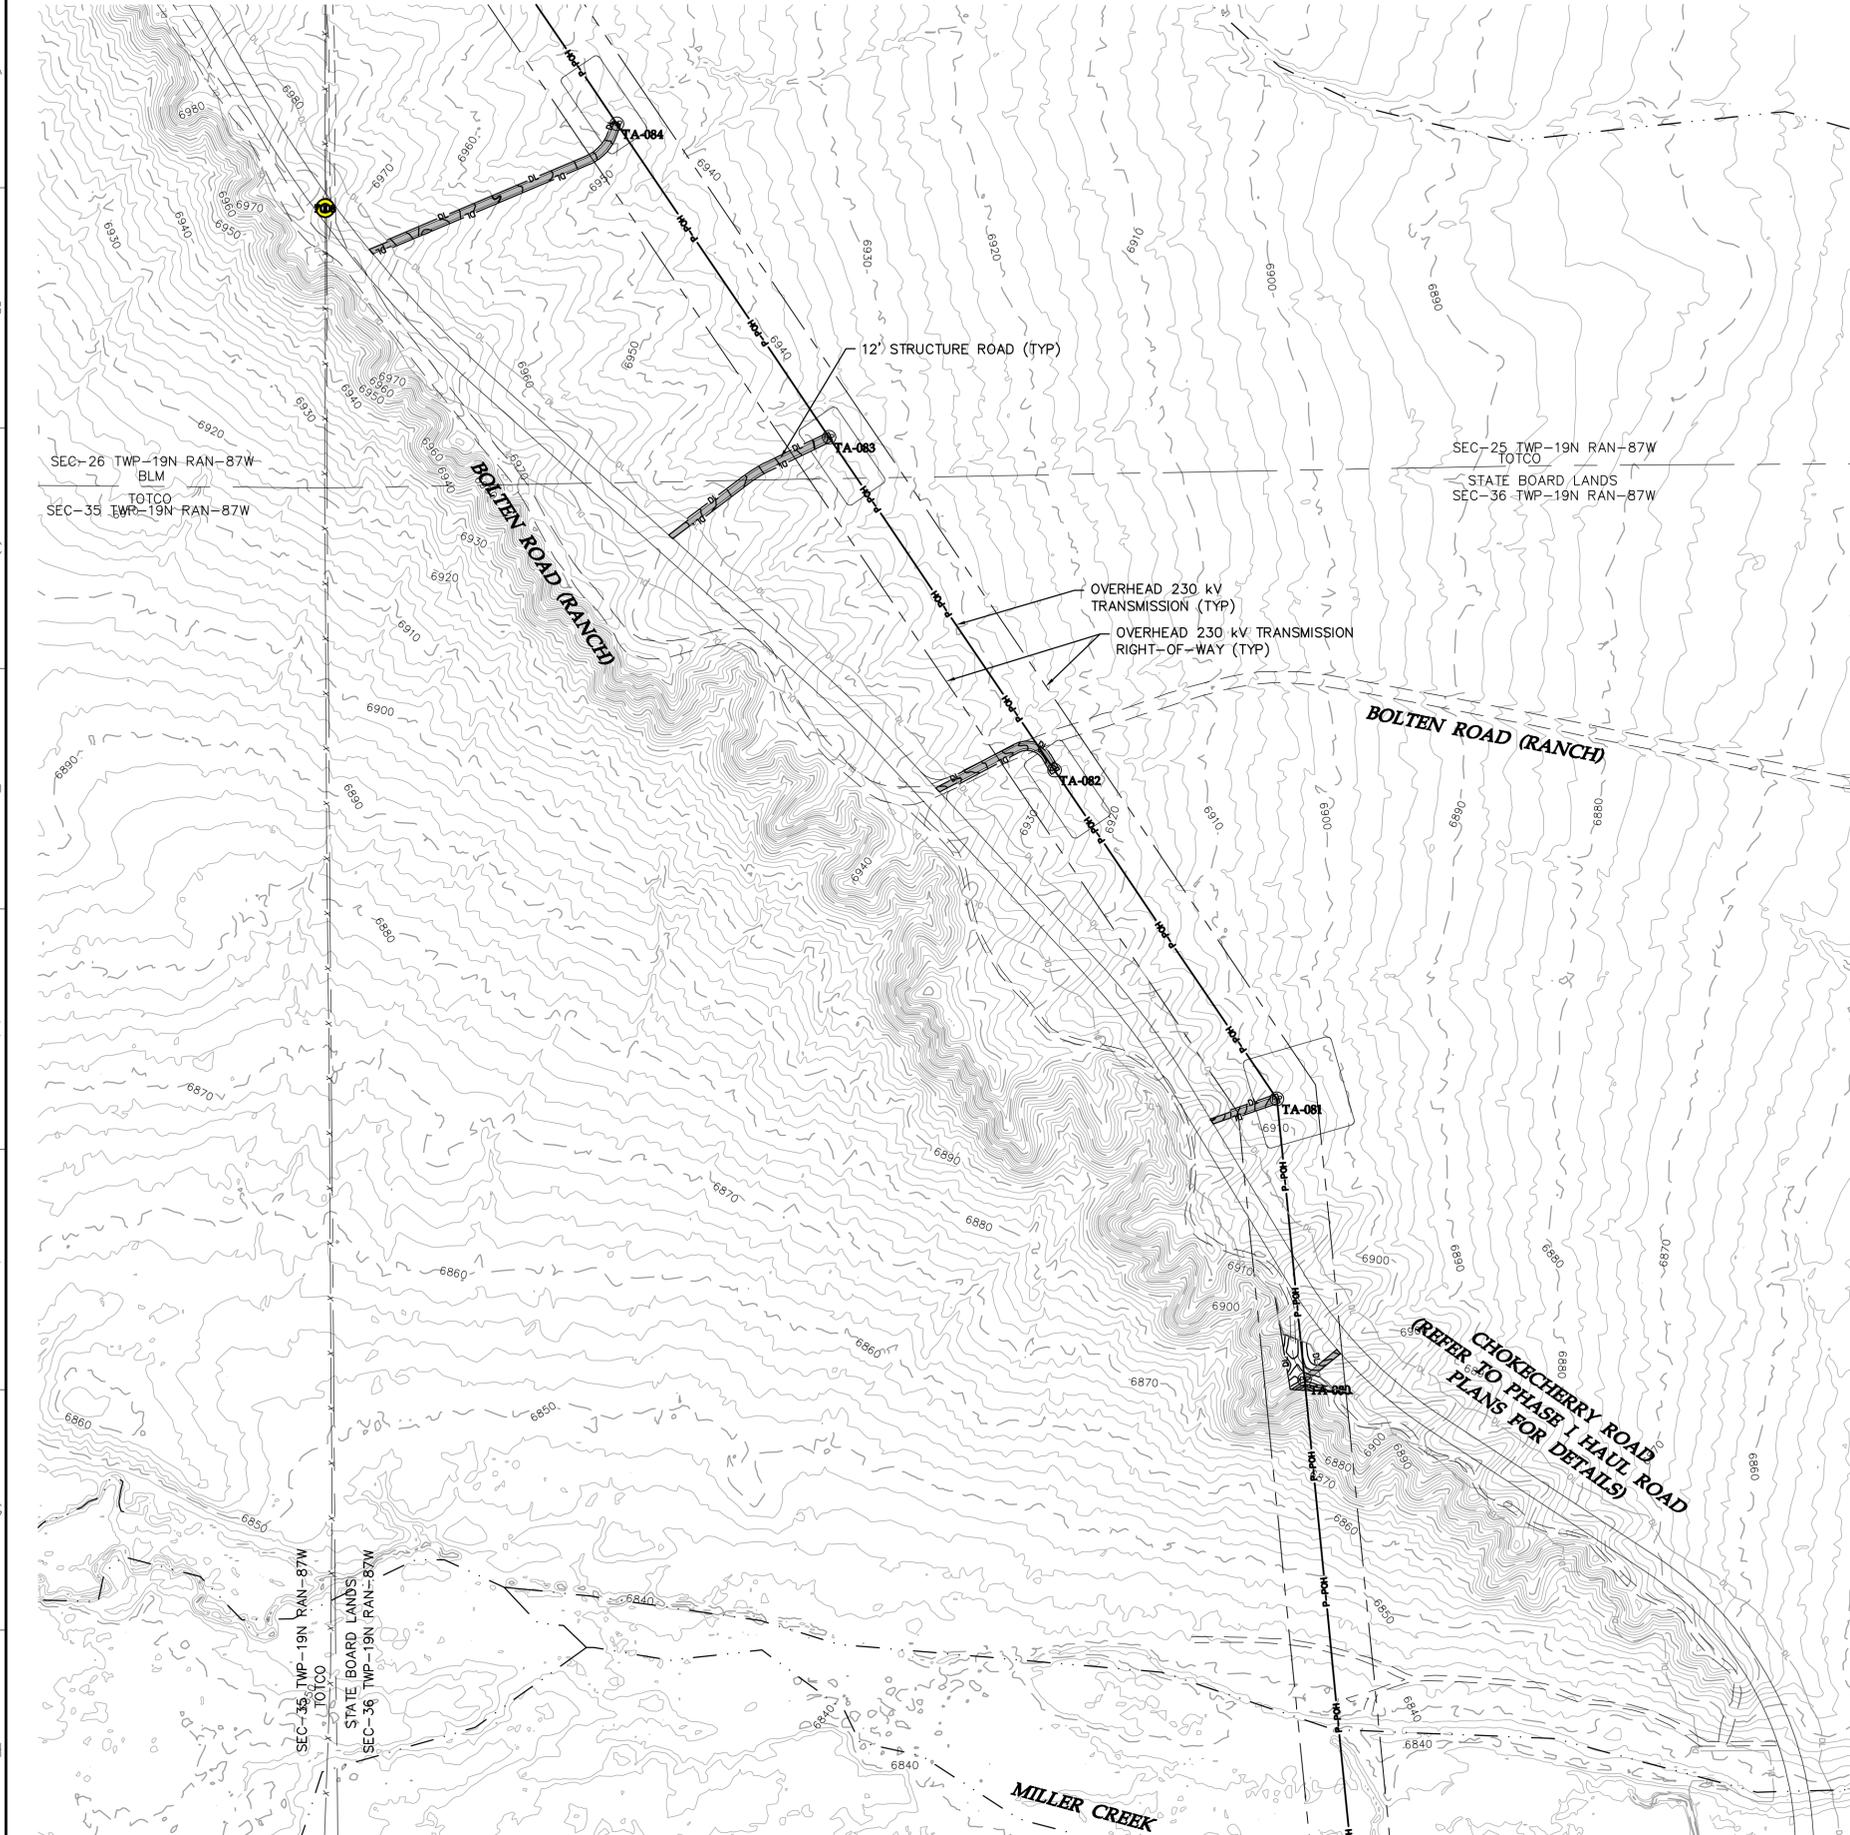

**LEGEND:**

- PROPOSED ARTERIAL ROAD AND CRANE PATH
- PROPOSED TURBINE ROAD AND CRANE PATH
- PROPOSED FACILITY ROAD
- PROPOSED CRANE PATH
- PROPOSED 6% OR GREATER ROAD GRADE
- PROPOSED DISTURBANCE LIMITS
- PROPOSED ACTIVITY LIMITS
- PROPOSED UNDERGROUND COLLECTION
- PROPOSED OVERHEAD COLLECTION
- PROPOSED 230 kV TRANSMISSION
- PROPOSED POTABLE WATERMAIN
- PROPOSED NON-POTABLE WATERMAIN
- PROPOSED SANITARY SEWER/FORCEMAIN
- PROPOSED OVERHEAD POWER
- ROADWAY AS PART OF PREVIOUS PLANS ISSUED FOR PERMIT
- PROPOSED 10' CONTOURS
- PROPOSED 2' CONTOURS
- UTILITY CROSSING (SEE TABLE)
- FENCE CROSSING (SEE TABLE)
- FACILITY AS PART OF PREVIOUS PLANS
- PROPOSED FACILITY
- TURBINE LOCATION
- TURBINE NUMBER
- EX. DIRT ROAD/TRAIL
- EX. FENCE
- EX. CULVERT
- EX. TELEPHONE LINE
- EX. OVERHEAD POWER
- EX. FIBER OPTIC LINE
- EX. WATER LINE
- EX. GAS PIPELINE
- EX. 10' CONTOURS
- EX. TREE LINE
- EX. WATERWAY (GIS)



**Westwood**  
 Westwood Professional Services, Inc.  
 7699 Anagram Drive  
 Eden Prairie, MN 55344  
 PHONE 952-937-5150  
 FAX 952-937-5822  
 TOLL FREE 1-888-937-5150  
 www.westwoodps.com

Designed: DK/KM  
 Checked: RC/PC  
 Drawn: KM/TR

Record Drawing by/date:

Revisions #	DATE	DESCRIPTION

Prepared for:  
  
 555 Seventeenth Street, Suite 2400  
 Denver, CO 80202 USA

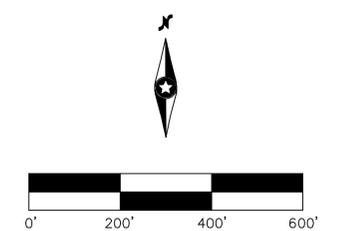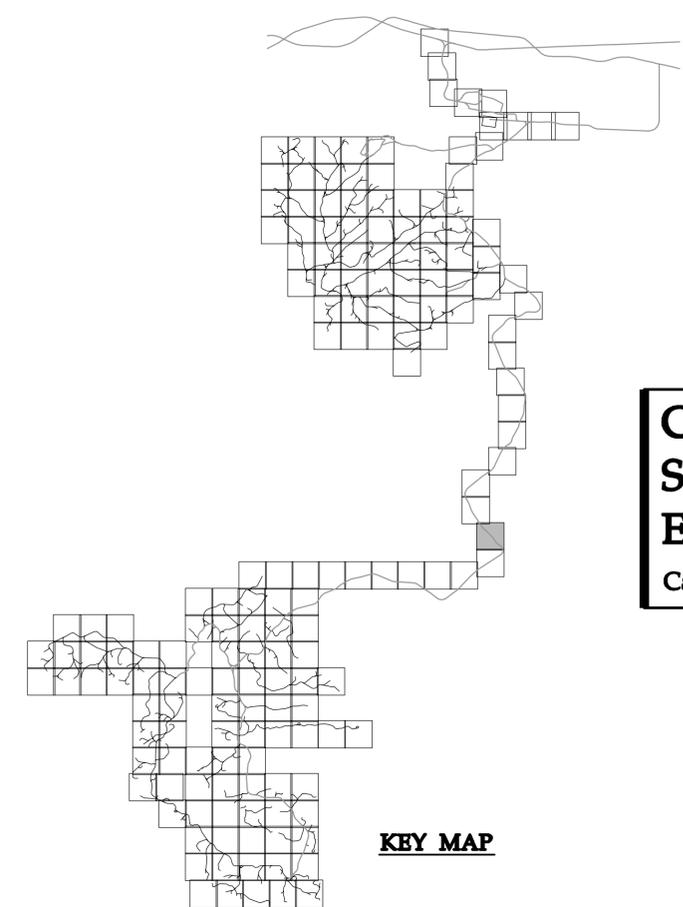


**Chokecherry and Sierra Madre Wind Energy Project**  
 Carbon County, Wyoming

Site Plan  
 Phase I Wind Development  
 Area Wind Turbine Sites &  
 Related Infrastructure  
**NOT FOR CONSTRUCTION**

Date: 01/05/15  
 Sheet: 126 OF 254

SEE SHEET 126

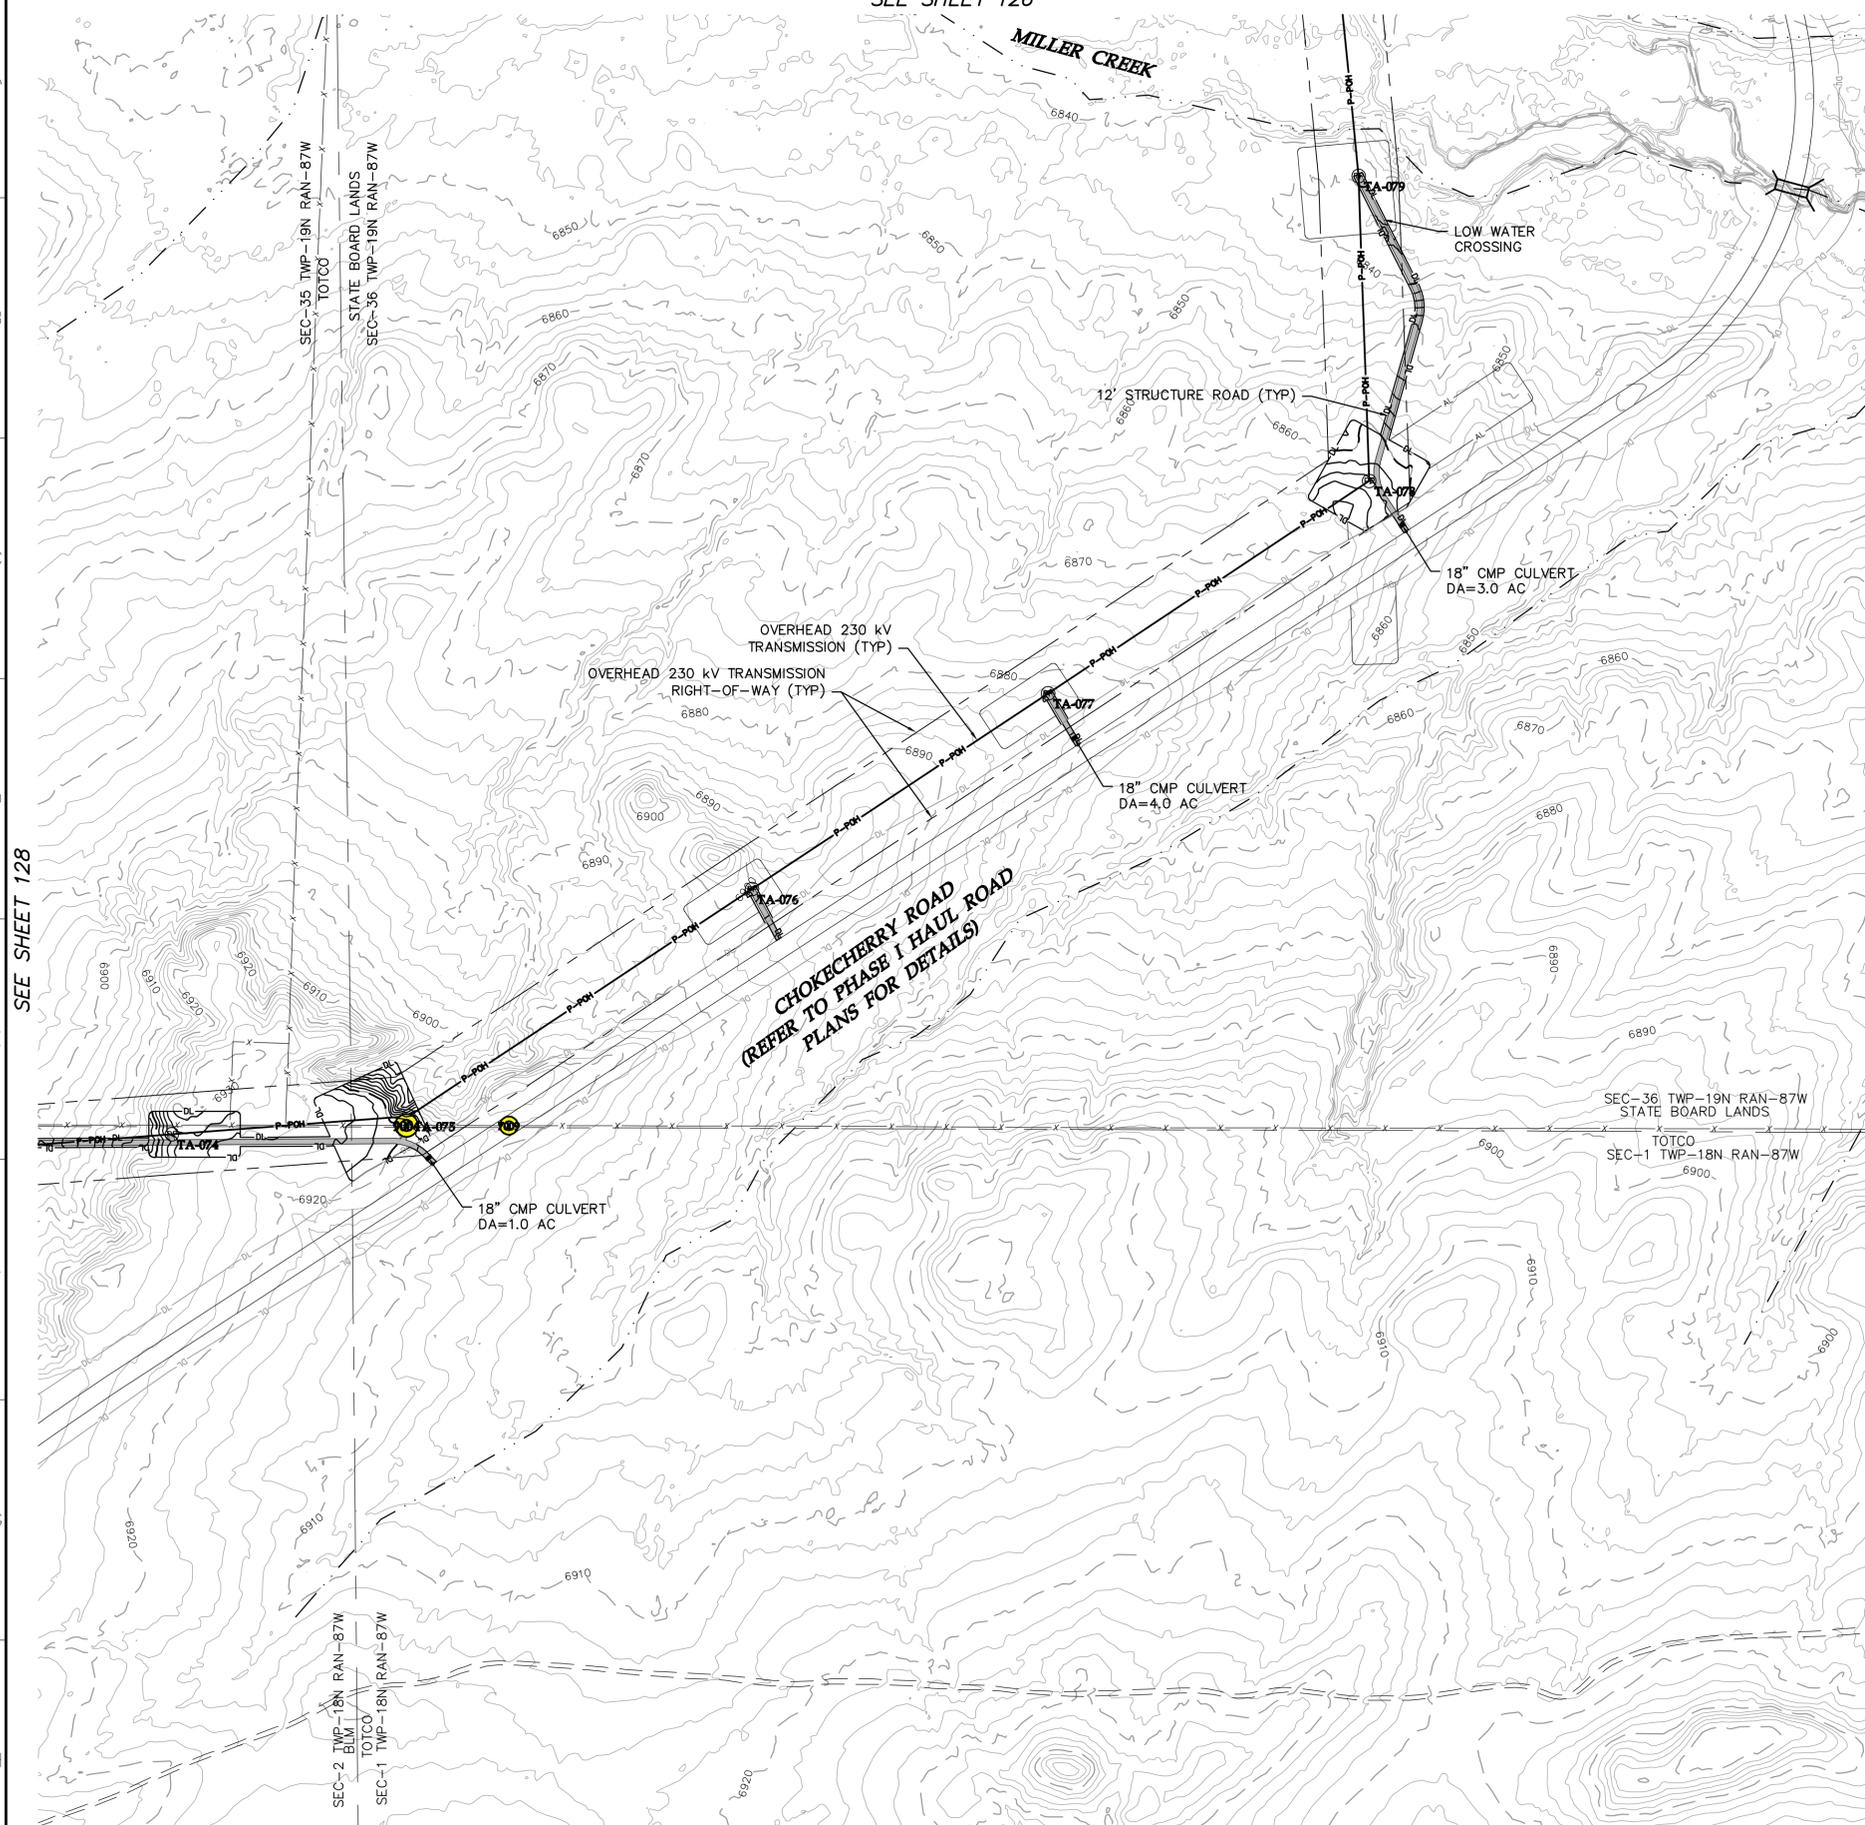

**LEGEND:**

- PROPOSED ARTERIAL ROAD AND CRANE PATH
  - PROPOSED ARTERIAL ROAD
  - PROPOSED TURBINE ROAD AND CRANE PATH
  - PROPOSED FACILITY ROAD
  - PROPOSED CRANE PATH
  - PROPOSED 6% OR GREATER ROAD GRADE
  - DL PROPOSED DISTURBANCE LIMITS
  - AL PROPOSED ACTIVITY LIMITS
  - P-PLUG PROPOSED UNDERGROUND COLLECTION
  - P-POH PROPOSED OVERHEAD COLLECTION
  - P-POH PROPOSED 230 KV TRANSMISSION
  - PROPOSED POTABLE WATERMAIN
  - PROPOSED NON-POTABLE WATERMAIN
  - PROPOSED SANITARY SEWER/FORCEMAIN
  - PROPOSED OVERHEAD SEWER
  - ROADWAY AS PART OF PREVIOUS PLANS ISSUED FOR PERMIT
  - PROPOSED 10' CONTOURS
  - PROPOSED 2' CONTOURS
- UTILITY CROSSING (SEE TABLE)
  - FENCE CROSSING (SEE TABLE)
  - FACILITY AS PART OF PREVIOUS PLANS
  - PROPOSED FACILITY
  - TURBINE LOCATION
  - XXX-X-XX TURBINE NUMBER
  - EX. DIRT ROAD/TRAIL
  - EX. FENCE
  - EX. CULVERT
  - EX. TELEPHONE LINE
  - EX. OVERHEAD POWER
  - EX. FIBER OPTIC LINE
  - EX. WATER LINE
  - EX. GAS PIPELINE
  - EX. 10' CONTOURS
  - EX. 2' CONTOURS
  - EX. TREE LINE
  - EX. WATERWAY (GIS)

**Westwood** Professional Services, Inc.  
 7699 Anagram Drive  
 Eden Prairie, MN 55344  
 PHONE 952-937-5150  
 FAX 952-937-5822  
 TOLL FREE 1-888-937-5150  
 www.westwoodps.com

Designed: DK/KM  
 Checked: RC/PC  
 Drawn: KM/TR

Record Drawing by/date:



Revisions:

#	DATE	DESCRIPTION

Prepared for:

Power Company of Wyoming LLC  
 555 Seventeenth Street, Suite 2400  
 Denver, CO 80202 USA

SEE SHEET 128

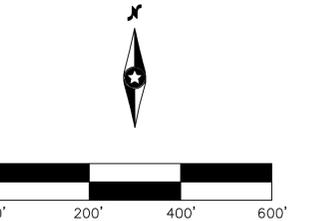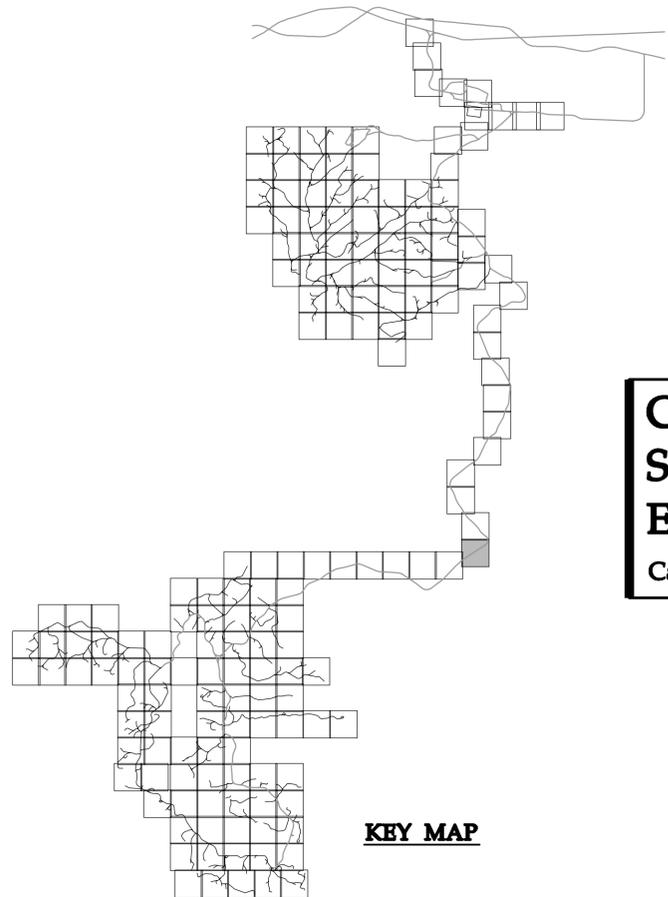

# Chokecherry and Sierra Madre Wind Energy Project

Carbon County, Wyoming

Site Plan

Phase I Wind Development  
 Area Wind Turbine Sites &  
 Related Infrastructure  
**NOT FOR CONSTRUCTION**

Date: 01/05/15  
 Sheet: 127 OF 254



**LEGEND:**

- PROPOSED ARTERIAL ROAD AND CRANE PATH
- PROPOSED TURBINE ROAD AND CRANE PATH
- PROPOSED FACILITY ROAD
- PROPOSED CRANE PATH
- PROPOSED 6% OR GREATER ROAD GRADE
- DL PROPOSED DISTURBANCE LIMITS
- AL PROPOSED ACTIVITY LIMITS
- P-UG PROPOSED UNDERGROUND COLLECTION
- P-PGH PROPOSED OVERHEAD COLLECTION
- P-PGH PROPOSED 230 kV TRANSMISSION
- P-PWH PROPOSED POTABLE WATERMAIN
- P-PWH PROPOSED NON-POTABLE WATERMAIN
- P-PWH PROPOSED SANITARY SEWER/FORCEMAIN
- P-PWH PROPOSED OVERHEAD POWER
- ROADWAY AS PART OF PREVIOUS PLANS ISSUED FOR PERMIT
- PROPOSED 10' CONTOURS
- PROPOSED 2' CONTOURS
- UTILITY CROSSING (SEE TABLE)
- FENCE CROSSING (SEE TABLE)
- FACILITY AS PART OF PREVIOUS PLANS
- PROPOSED FACILITY
- TURBINE LOCATION
- XXX-X-XX TURBINE NUMBER
- EX. DIRT ROAD/TRAIL
- EX. FENCE
- EX. CULVERT
- EX. TELEPHONE LINE
- EX. OVERHEAD POWER
- EX. FIBER OPTIC LINE
- EX. WATER LINE
- EX. GAS PIPELINE
- EX. 10' CONTOURS
- EX. 2' CONTOURS
- EX. TREE LINE
- EX. WATERWAY (GIS)

Designed: DK/KM  
 Checked: RC/PC  
 Drawn: KM/TR

Record Drawing by/date:


Revisions #	DATE	DESCRIPTION

Prepared for:


Power Company of Wyoming LLC  
 555 Seventeenth Street, Suite 2400  
 Denver, CO 80202 USA

SEE SHEET 129

SEE SHEET 127

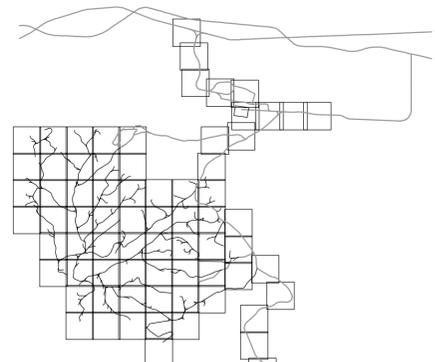


**KEY MAP**

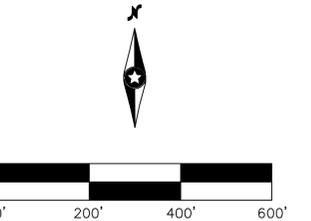

**Chokecherry and Sierra Madre Wind Energy Project**  
 Carbon County, Wyoming

Site Plan  
 Phase I Wind Development  
 Area Wind Turbine Sites &  
 Related Infrastructure  
**NOT FOR CONSTRUCTION**

Date: 01/05/15  
 Sheet: 128 OF 254

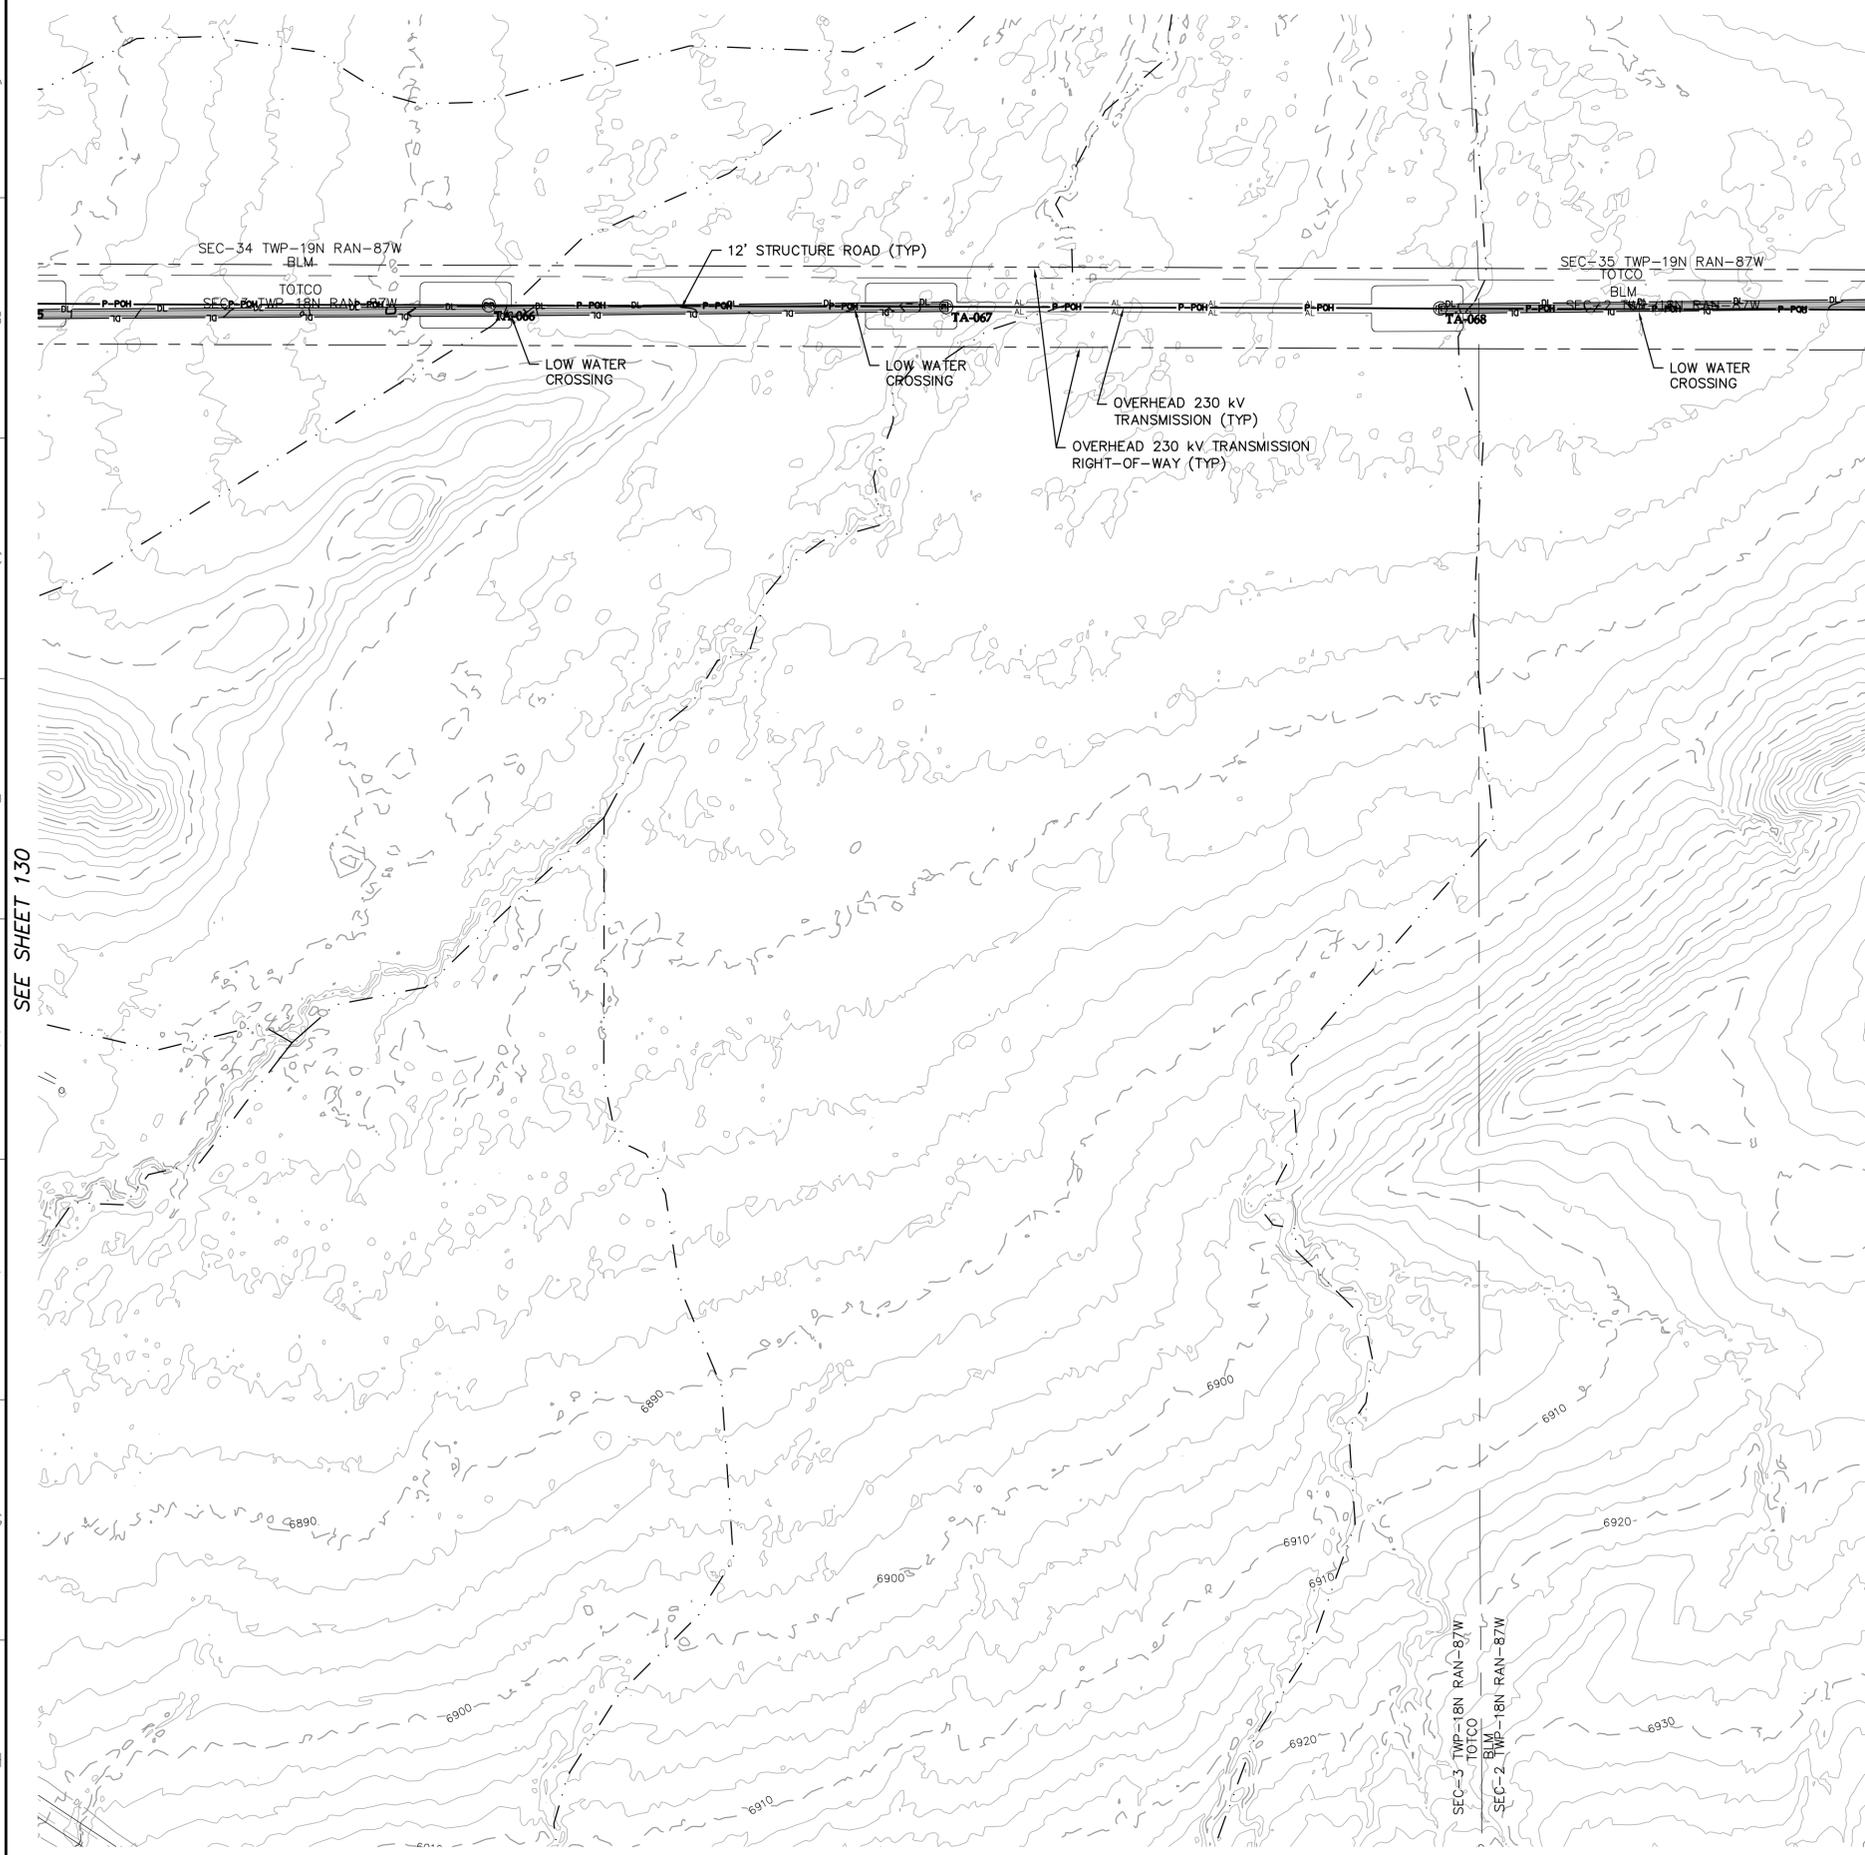

**LEGEND:**

- PROPOSED ARTERIAL ROAD AND CRANE PATH
- PROPOSED TURBINE ROAD AND CRANE PATH
- PROPOSED FACILITY ROAD
- PROPOSED CRANE PATH
- PROPOSED 6% OR GREATER ROAD GRADE
- PROPOSED DISTURBANCE LIMITS
- PROPOSED ACTIVITY LIMITS
- PROPOSED UNDERGROUND COLLECTION
- PROPOSED OVERHEAD COLLECTION
- PROPOSED 230 kV TRANSMISSION
- PROPOSED POTABLE WATERMAIN
- PROPOSED NON-POTABLE WATERMAIN
- PROPOSED SANITARY SEWER/FORCE MAIN
- PROPOSED OVERHEAD POWER
- ROADWAY AS PART OF PREVIOUS PLANS ISSUED FOR PERMIT
- PROPOSED 10' CONTOURS
- PROPOSED 2' CONTOURS
- UTILITY CROSSING (SEE TABLE)
- FENCE CROSSING (SEE TABLE)
- FACILITY AS PART OF PREVIOUS PLANS
- PROPOSED FACILITY
- TURBINE LOCATION
- XXX-X-XX TURBINE NUMBER
- EX. DIRT ROAD/TRAIL
- EX. FENCE
- EX. CULVERT
- EX. TELEPHONE LINE
- EX. OVERHEAD POWER
- EX. FIBER OPTIC LINE
- EX. WATER LINE
- EX. GAS PIPELINE
- EX. 10' CONTOURS
- EX. 2' CONTOURS
- EX. TREE LINE
- EX. WATERWAY (GIS)

**Westwood**  
 Westwood Professional Services, Inc.  
 7699 Anagram Drive  
 Eden Prairie, MN 55344  
 PHONE 952-937-5150  
 FAX 952-937-5822  
 TOLL FREE 1-888-937-5150  
 www.westwoodps.com

Designed: DK/KM  
 Checked: RC/PC  
 Drawn: KM/TR

Record Drawing by/date:



Revisions #	DATE	DESCRIPTION

Prepared for:

Power Company of Wyoming LLC  
 555 Seventeenth Street, Suite 2400  
 Denver, CO 80202 USA

SEE SHEET 130

SEE SHEET 128

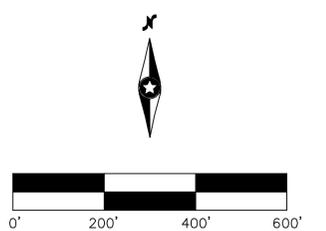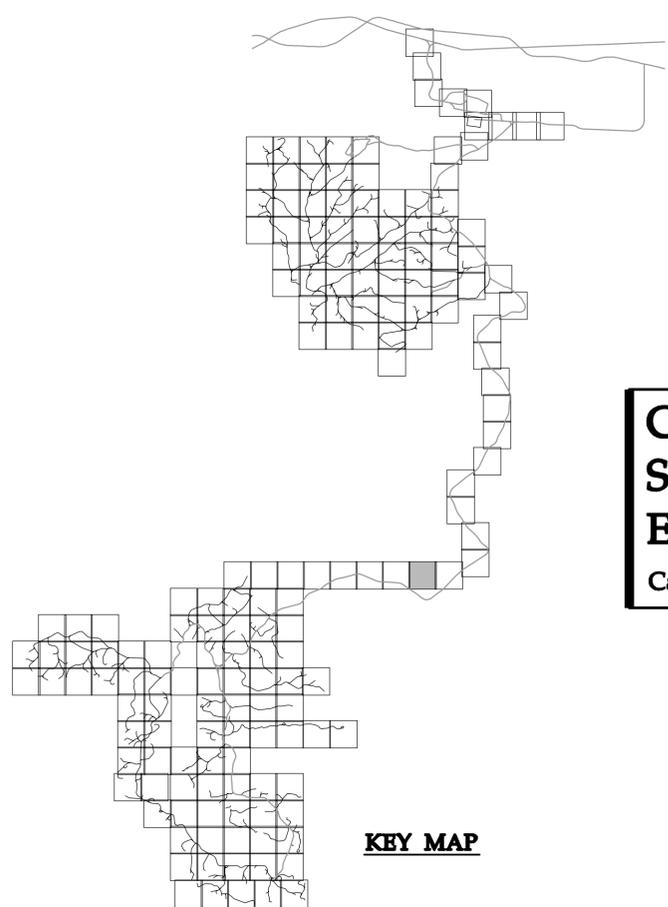


# Chokecherry and Sierra Madre Wind Energy Project

Carbon County, Wyoming

Site Plan

Phase I Wind Development  
 Area Wind Turbine Sites &  
 Related Infrastructure  
**NOT FOR CONSTRUCTION**

Date: 01/05/15  
 Sheet: 129 OF 254

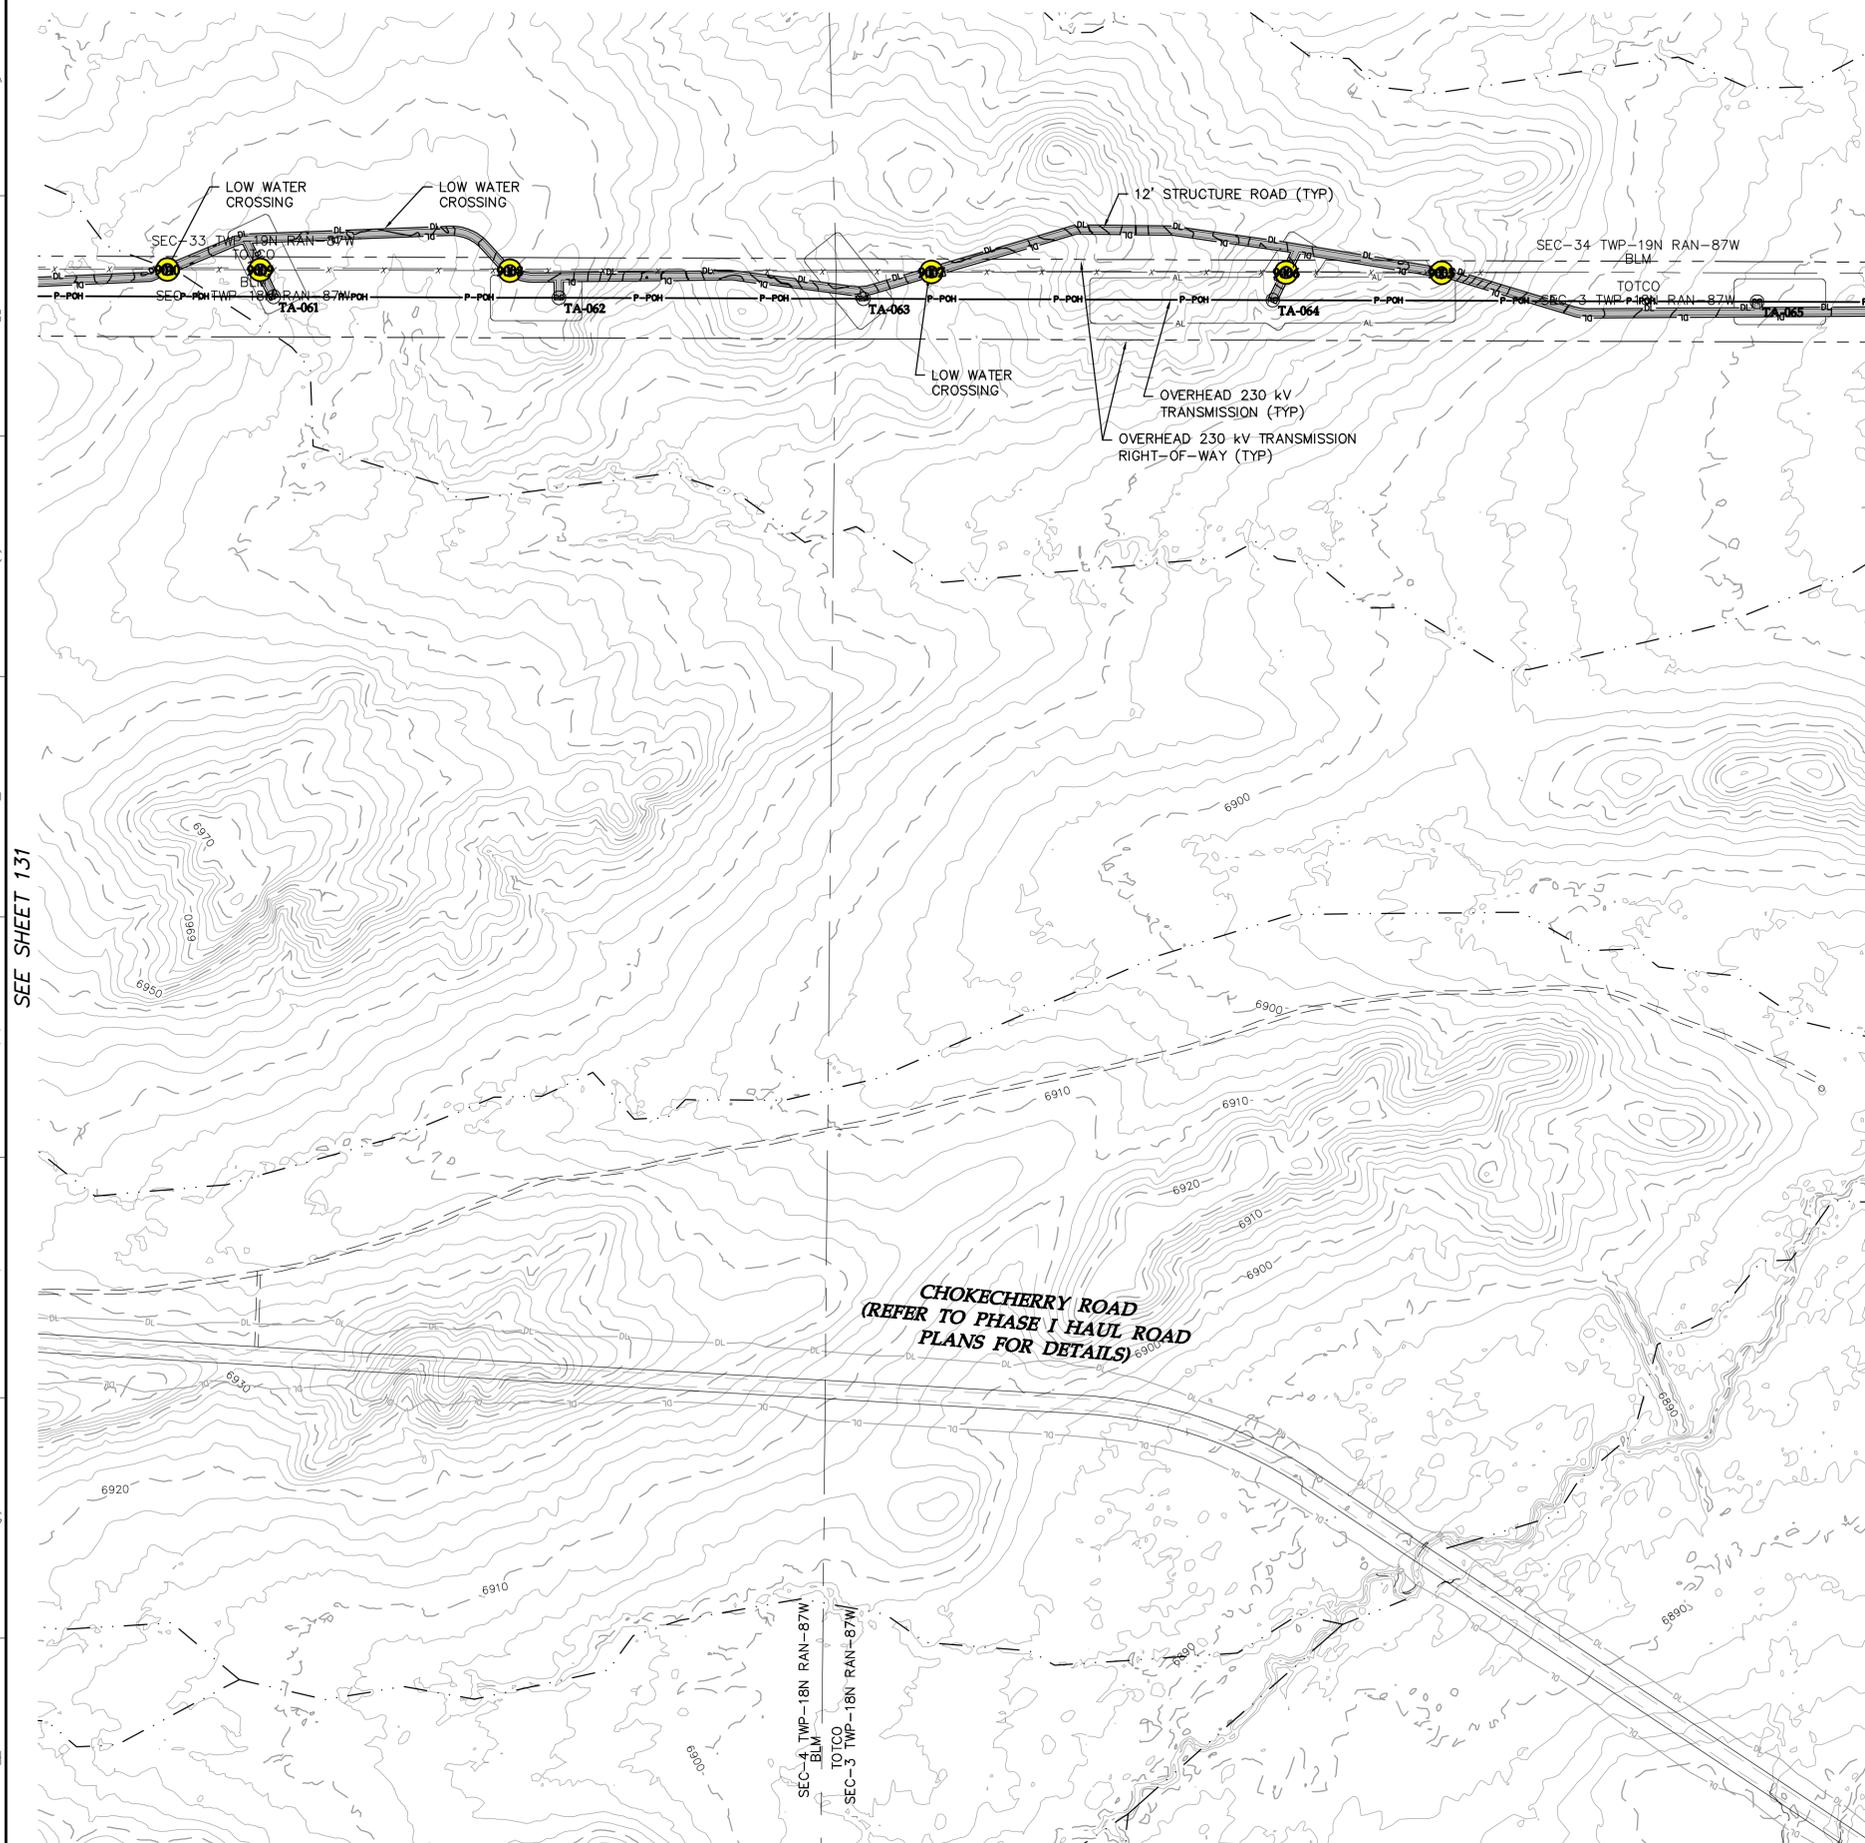

**LEGEND:**

- PROPOSED ARTERIAL ROAD AND CRANE PATH
- PROPOSED TURBINE ROAD AND CRANE PATH
- PROPOSED FACILITY ROAD
- PROPOSED CRANE PATH
- PROPOSED 6% OR GREATER ROAD GRADE
- DL PROPOSED DISTURBANCE LIMITS
- AL PROPOSED ACTIVITY LIMITS
- P-UG PROPOSED UNDERGROUND COLLECTION
- P-PH PROPOSED OVERHEAD COLLECTION
- P-230 PROPOSED 230 kV TRANSMISSION
- P-WAT PROPOSED POTABLE WATERMAIN
- P-NP-WAT PROPOSED NON-POTABLE WATERMAIN
- P-SSW PROPOSED SANITARY SEWER/FORCEMAIN
- P-OPH PROPOSED OVERHEAD POWER
- ROADWAY AS PART OF PREVIOUS PLANS ISSUED FOR PERMIT
- 10' PROPOSED 10' CONTOURS
- 2' PROPOSED 2' CONTOURS
- UTILITY CROSSING (SEE TABLE)
- FENCE CROSSING (SEE TABLE)
- FACILITY AS PART OF PREVIOUS PLANS
- PROPOSED FACILITY
- TURBINE LOCATION
- XXX-X-XX TURBINE NUMBER
- EX. DIRT ROAD/TRAIL
- EX. FENCE
- EX. CULVERT
- EX. TELEPHONE LINE
- EX. OVERHEAD POWER
- EX. FIBER OPTIC LINE
- EX. WATER LINE
- EX. GAS PIPELINE
- EX. 10' CONTOURS
- EX. 2' CONTOURS
- EX. TREE LINE
- EX. WATERWAY (GIS)

Designed: DK/KM  
 Checked: RC/PC  
 Drawn: KM/TR

Record Drawing by/date:

Revisions:



#	DATE	DESCRIPTION

Prepared for:

Power Company of Wyoming LLC  
 555 Seventeenth Street, Suite 2400  
 Denver, CO 80202 USA

SEE SHEET 131

SEE SHEET 129

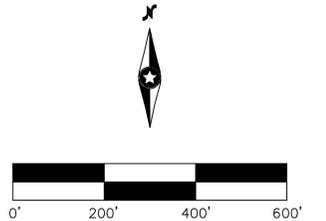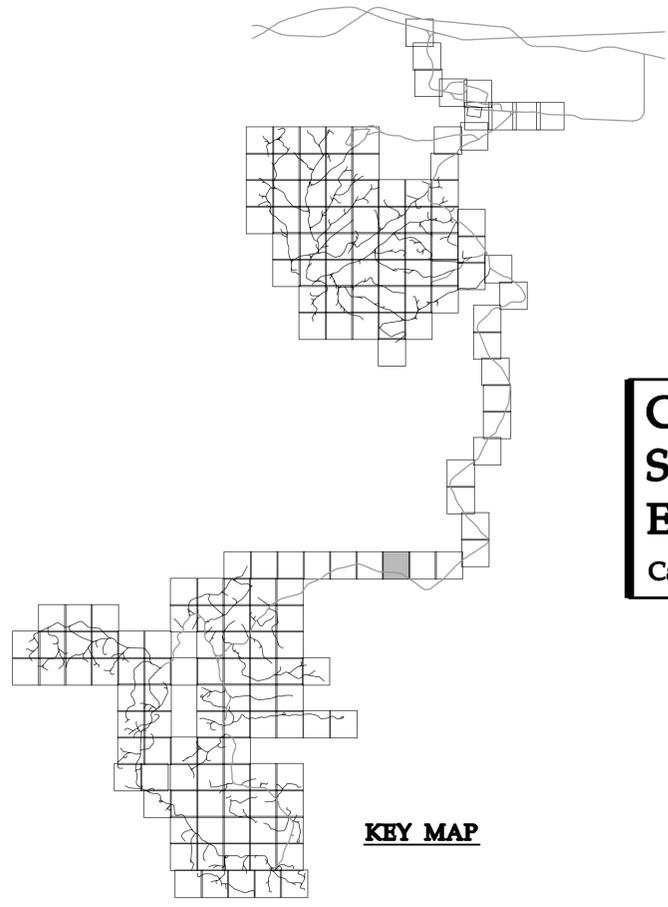


# Chokecherry and Sierra Madre Wind Energy Project

Carbon County, Wyoming

Site Plan

Phase I Wind Development  
 Area Wind Turbine Sites &  
 Related Infrastructure  
**NOT FOR CONSTRUCTION**

Date: 01/05/15  
 Sheet: 130 OF 254

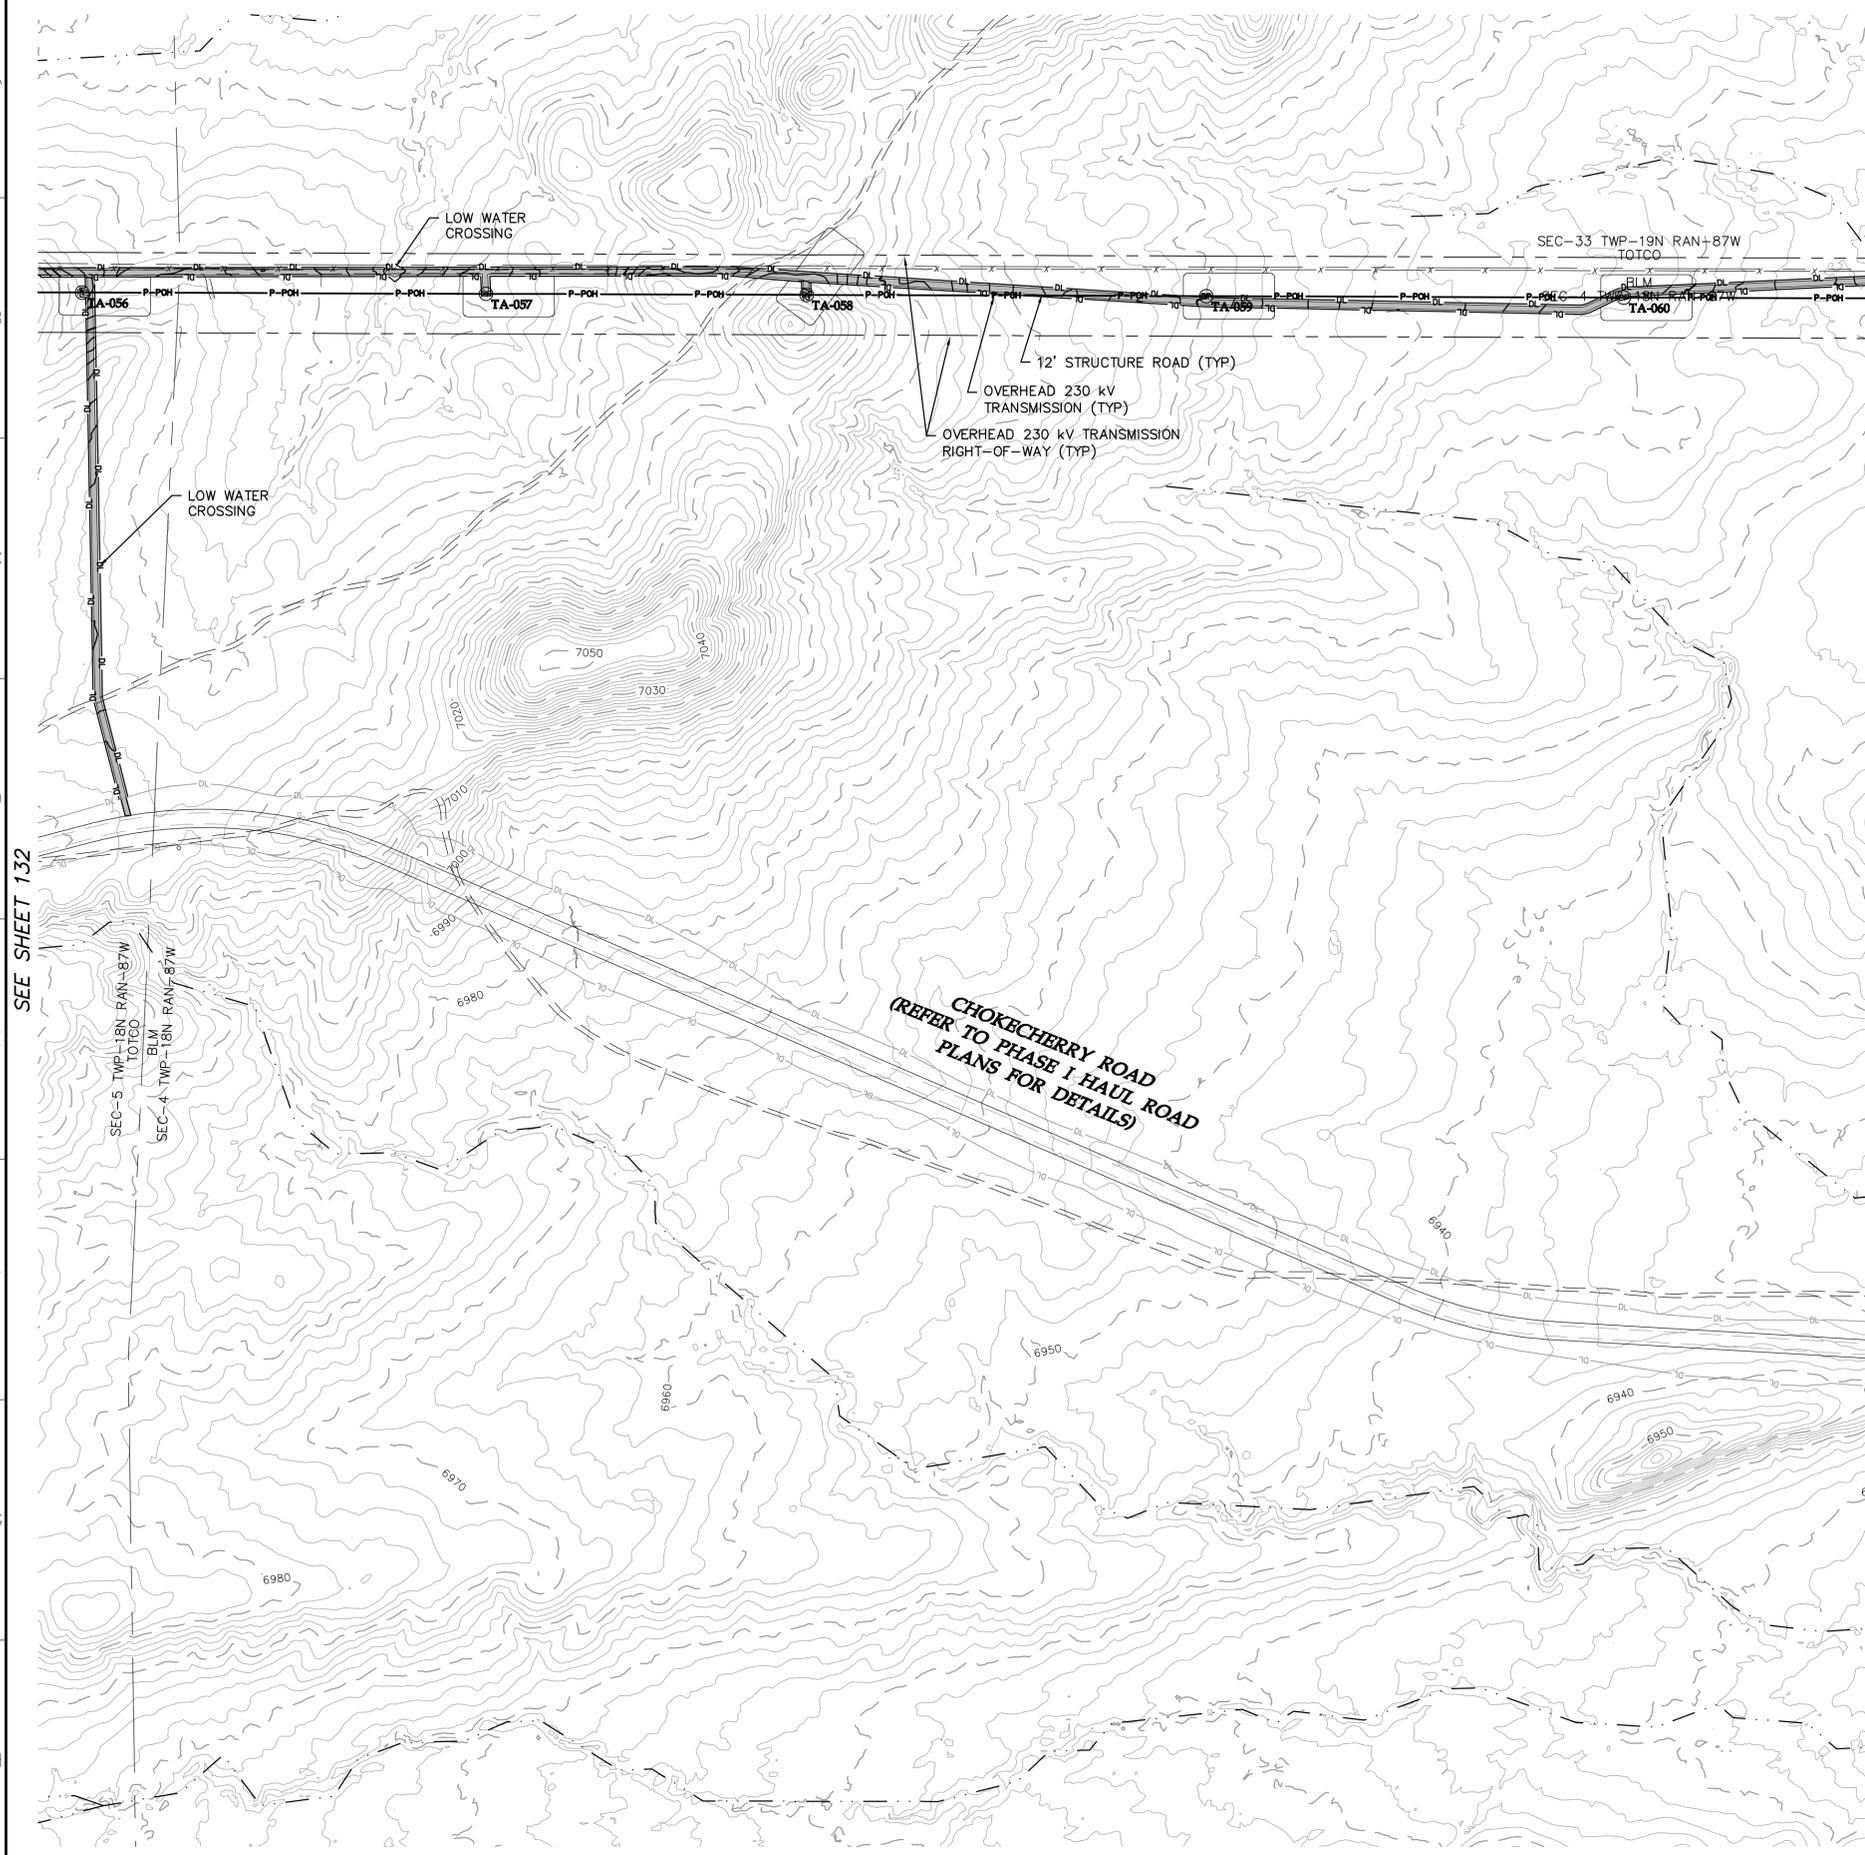

**LEGEND:**

- PROPOSED ARTERIAL ROAD AND CRANE PATH
- PROPOSED TURBINE ROAD AND CRANE PATH
- PROPOSED FACILITY ROAD
- PROPOSED CRANE PATH
- PROPOSED 6% OR GREATER ROAD GRADE
- DL PROPOSED DISTURBANCE LIMITS
- AL PROPOSED ACTIVITY LIMITS
- P-PUG PROPOSED UNDERGROUND COLLECTION
- P-POH PROPOSED OVERHEAD COLLECTION
- P-230 PROPOSED 230 kV TRANSMISSION
- P-WAT PROPOSED POTABLE WATERMAIN
- P-NPW PROPOSED NON-POTABLE WATERMAIN
- P-SSW PROPOSED SANITARY SEWER/FORCEMAIN
- P-OPH PROPOSED OVERHEAD POWER
- ROADWAY AS PART OF PREVIOUS PLANS ISSUED FOR PERMIT
- PROPOSED 10' CONTOURS
- PROPOSED 2' CONTOURS
- UTILITY CROSSING (SEE TABLE)
- FENCE CROSSING (SEE TABLE)
- FACILITY AS PART OF PREVIOUS PLANS
- PROPOSED FACILITY
- TURBINE LOCATION
- XXX-X-XX TURBINE NUMBER
- EX. DIRT ROAD/TRAIL
- EX. FENCE
- EX. CULVERT
- EX. TELEPHONE LINE
- EX. OVERHEAD POWER
- EX. FIBER OPTIC LINE
- EX. WATER LINE
- EX. GAS PIPELINE
- EX. 10' CONTOURS
- EX. 2' CONTOURS
- EX. TREE LINE
- EX. WATERWAY (GIS)

Designed: DK/KM  
 Checked: RC/PC  
 Drawn: KM/TR

Record Drawing by/date:



Revisions #	DATE	DESCRIPTION

Prepared for:

**Power Company of Wyoming LLC**  
 555 Seventeenth Street, Suite 2400  
 Denver, CO 80202 USA

SEE SHEET 132

SEE SHEET 130

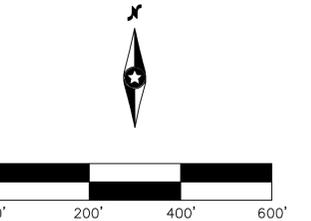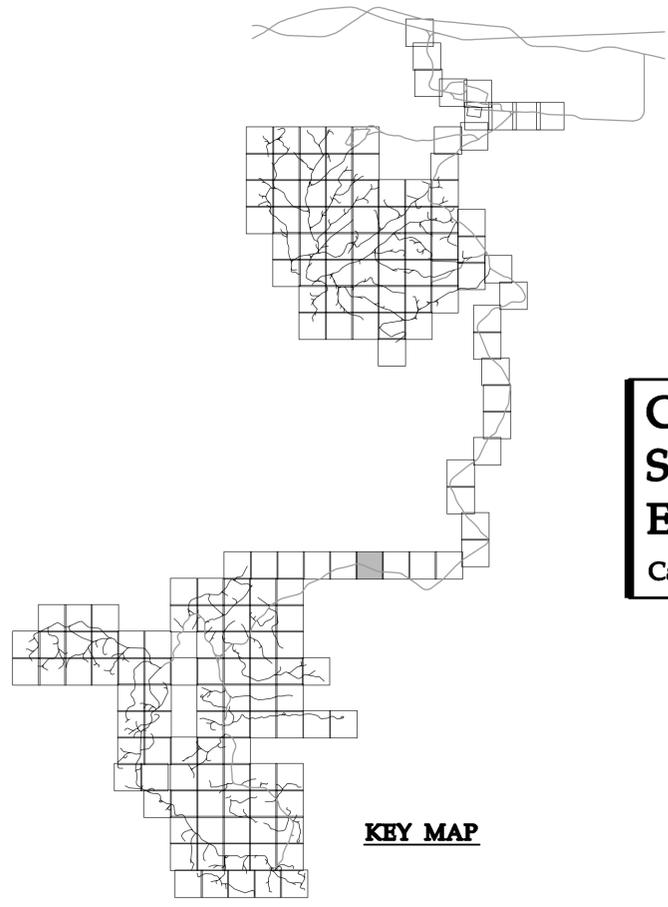

**Chokecherry and Sierra Madre Wind Energy Project**  
 Carbon County, Wyoming

Site Plan  
 Phase I Wind Development  
 Area Wind Turbine Sites &  
 Related Infrastructure  
**NOT FOR CONSTRUCTION**

Date: 01/05/15  
 Sheet: 131 OF 254