


Patua Geothermal Project Phase II

Typical Wood Pole HF Tangent

Structure and Right-of-way



5/31/2011

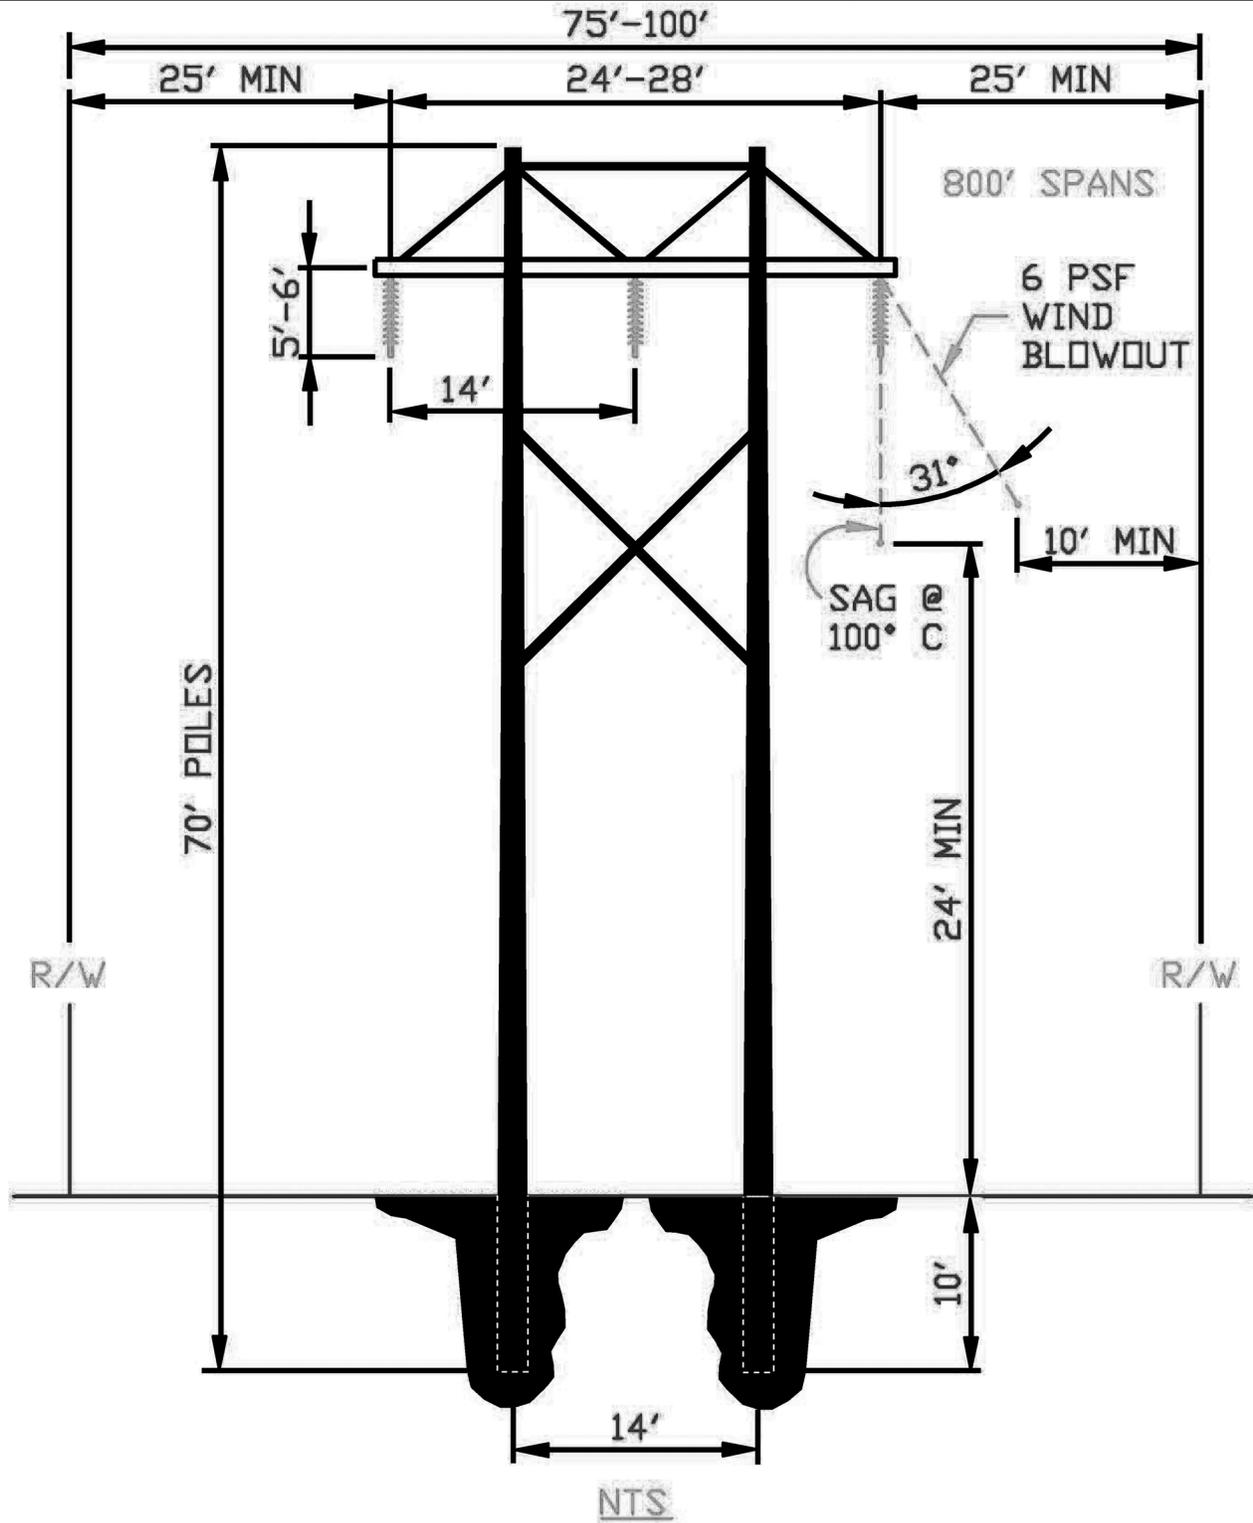

Tuesday, May 31, 2011 3:55:03 PM
C:\Wilem\Nevada\Patua\Standard_Maps\Patua II EA\Fig 3_Typical HF Tangent_5_31_09.drx




Figure 1

Patua Geothermal Project Phase II

Typical 3 Wood Pole Angle Structure and Right-of-way



5/31/2011

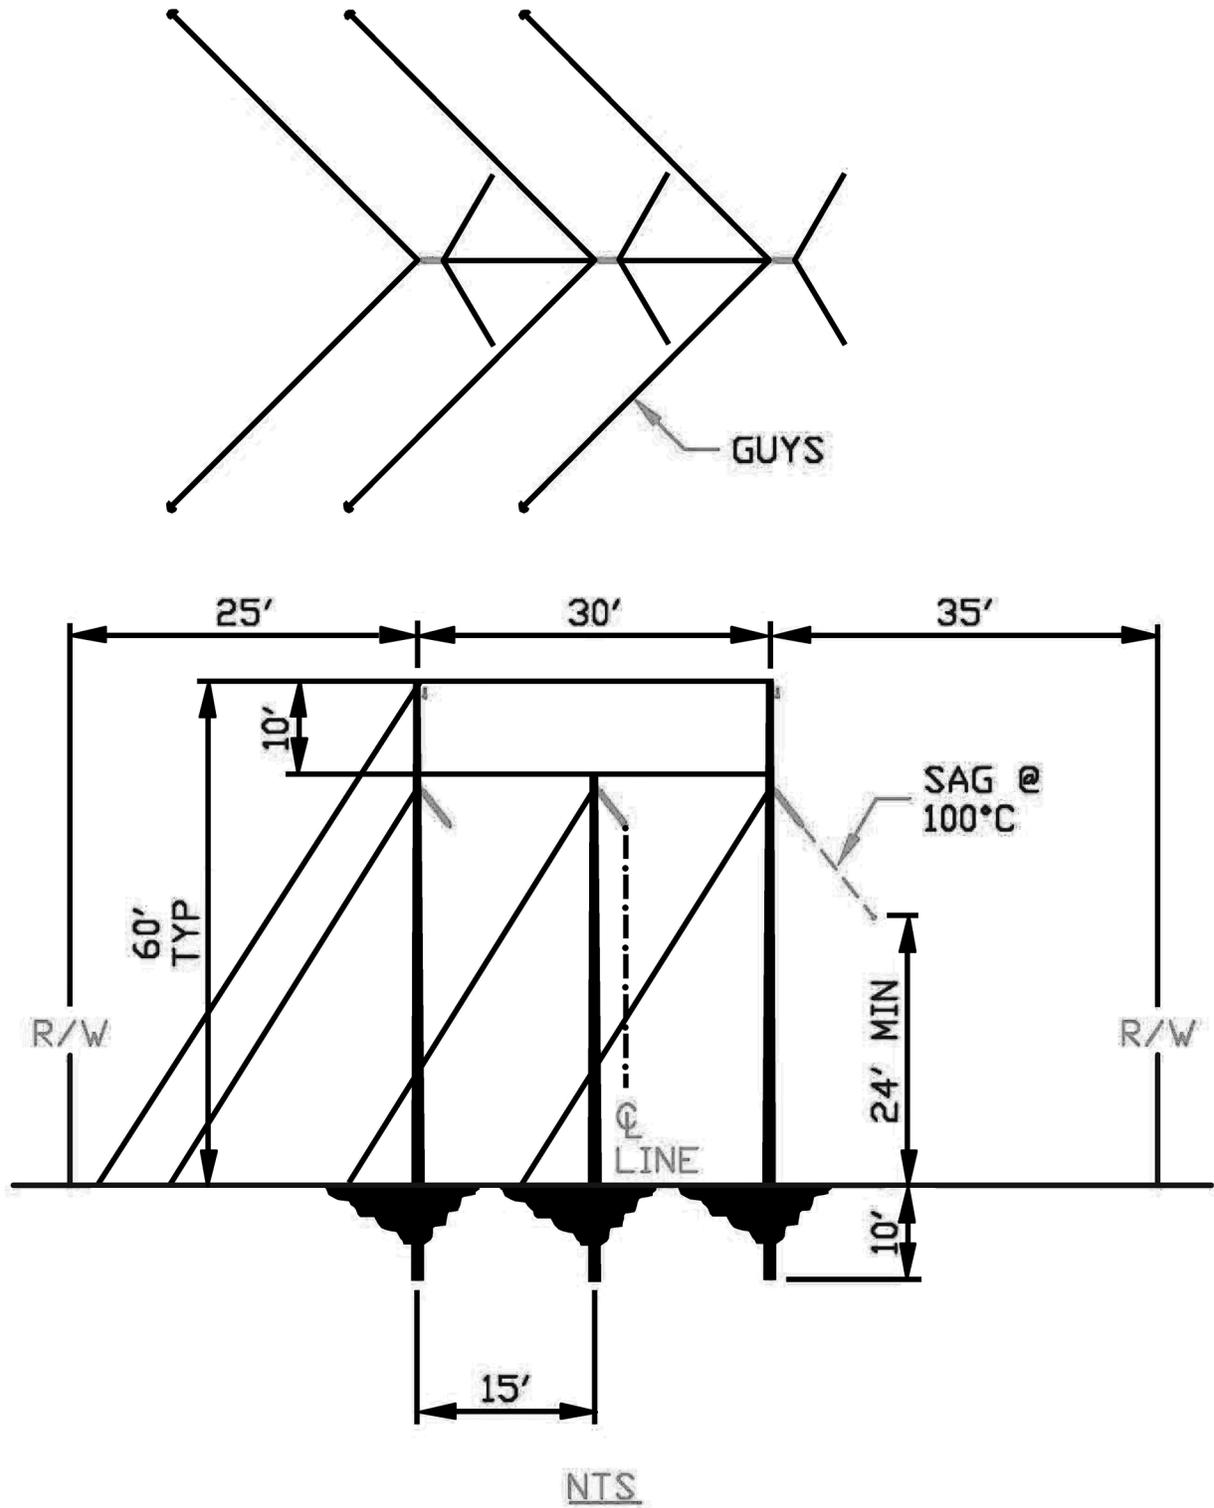

Tuesday, May 31, 2011 3:59:01 PM
C:\Wilem\Nevada\Patua\Standard_Maps\Patua II EA\Fig. 4 - Typical 3 Wood Pole Angle Structure_5_31_11.drx




Figure 2

Patua Geothermal Project Phase II

Single Pole Steel Angle Structure and Right-of-way



5/31/11

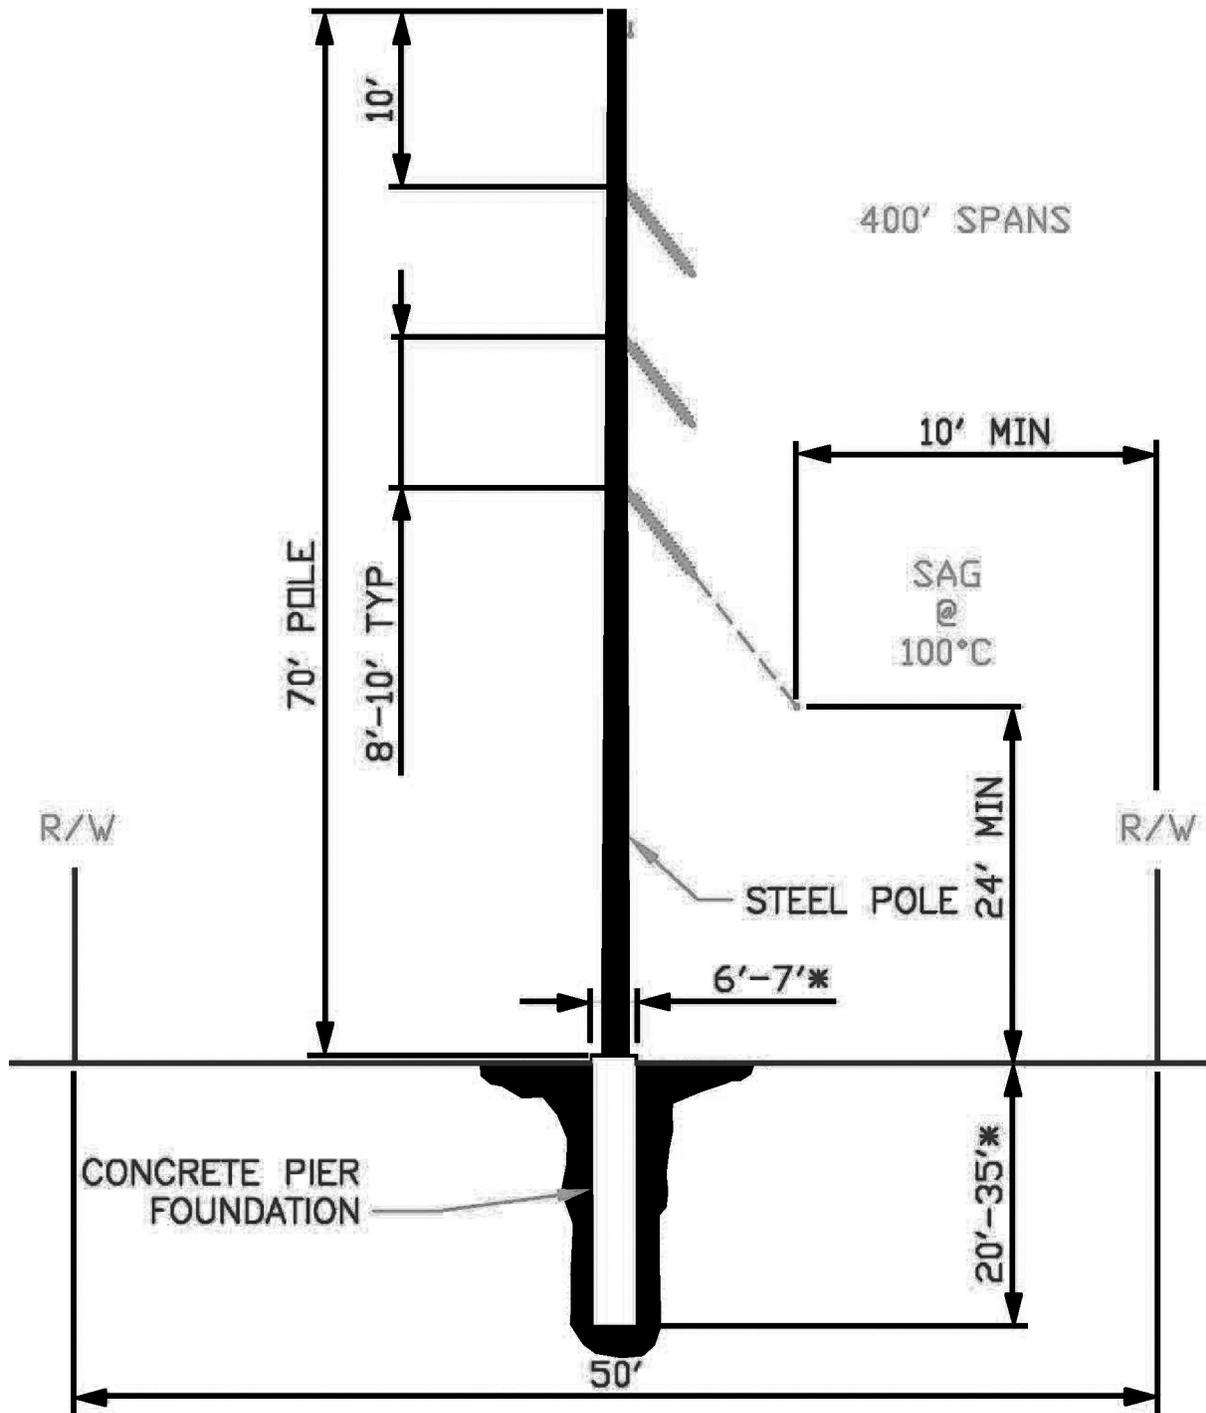

*DEPENDS ON LOADS AND SOIL CHARACTERISTICS

NTS



Tuesday, May 31, 2011 4:03:17 PM
C:\Whean\New\patua\patua_standard_maps\patua_II_EA\Fig 5_Single Pole Steel Angle Structure_5_31_11.dwg

Figure 3

