


Figure 2-2. Typical Trail Section

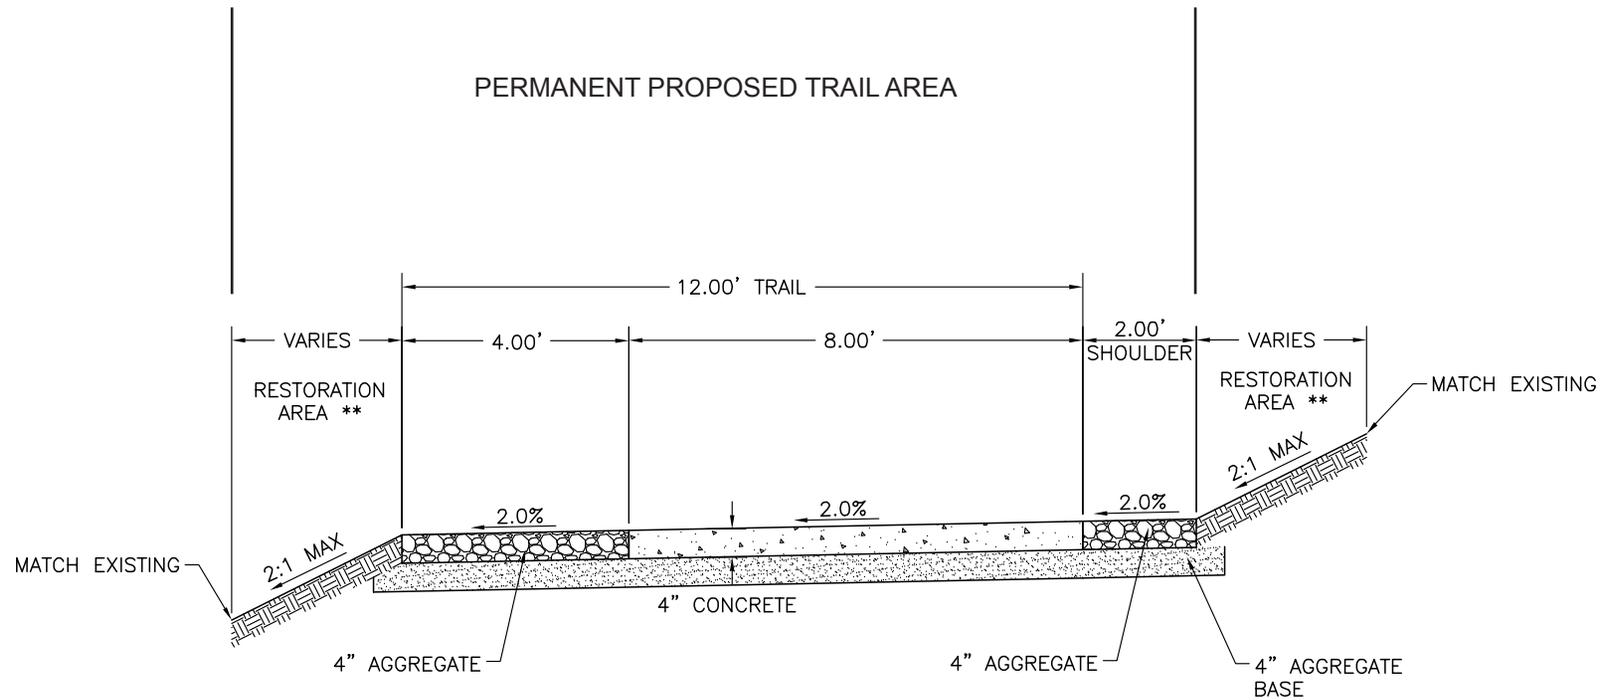

** SEE FIGURE 2-9, TYPICAL EROSION CONTROL SECTION

NOTE:

Varies - width of landscape restoration area dependant on local terrain

***not to scale**