

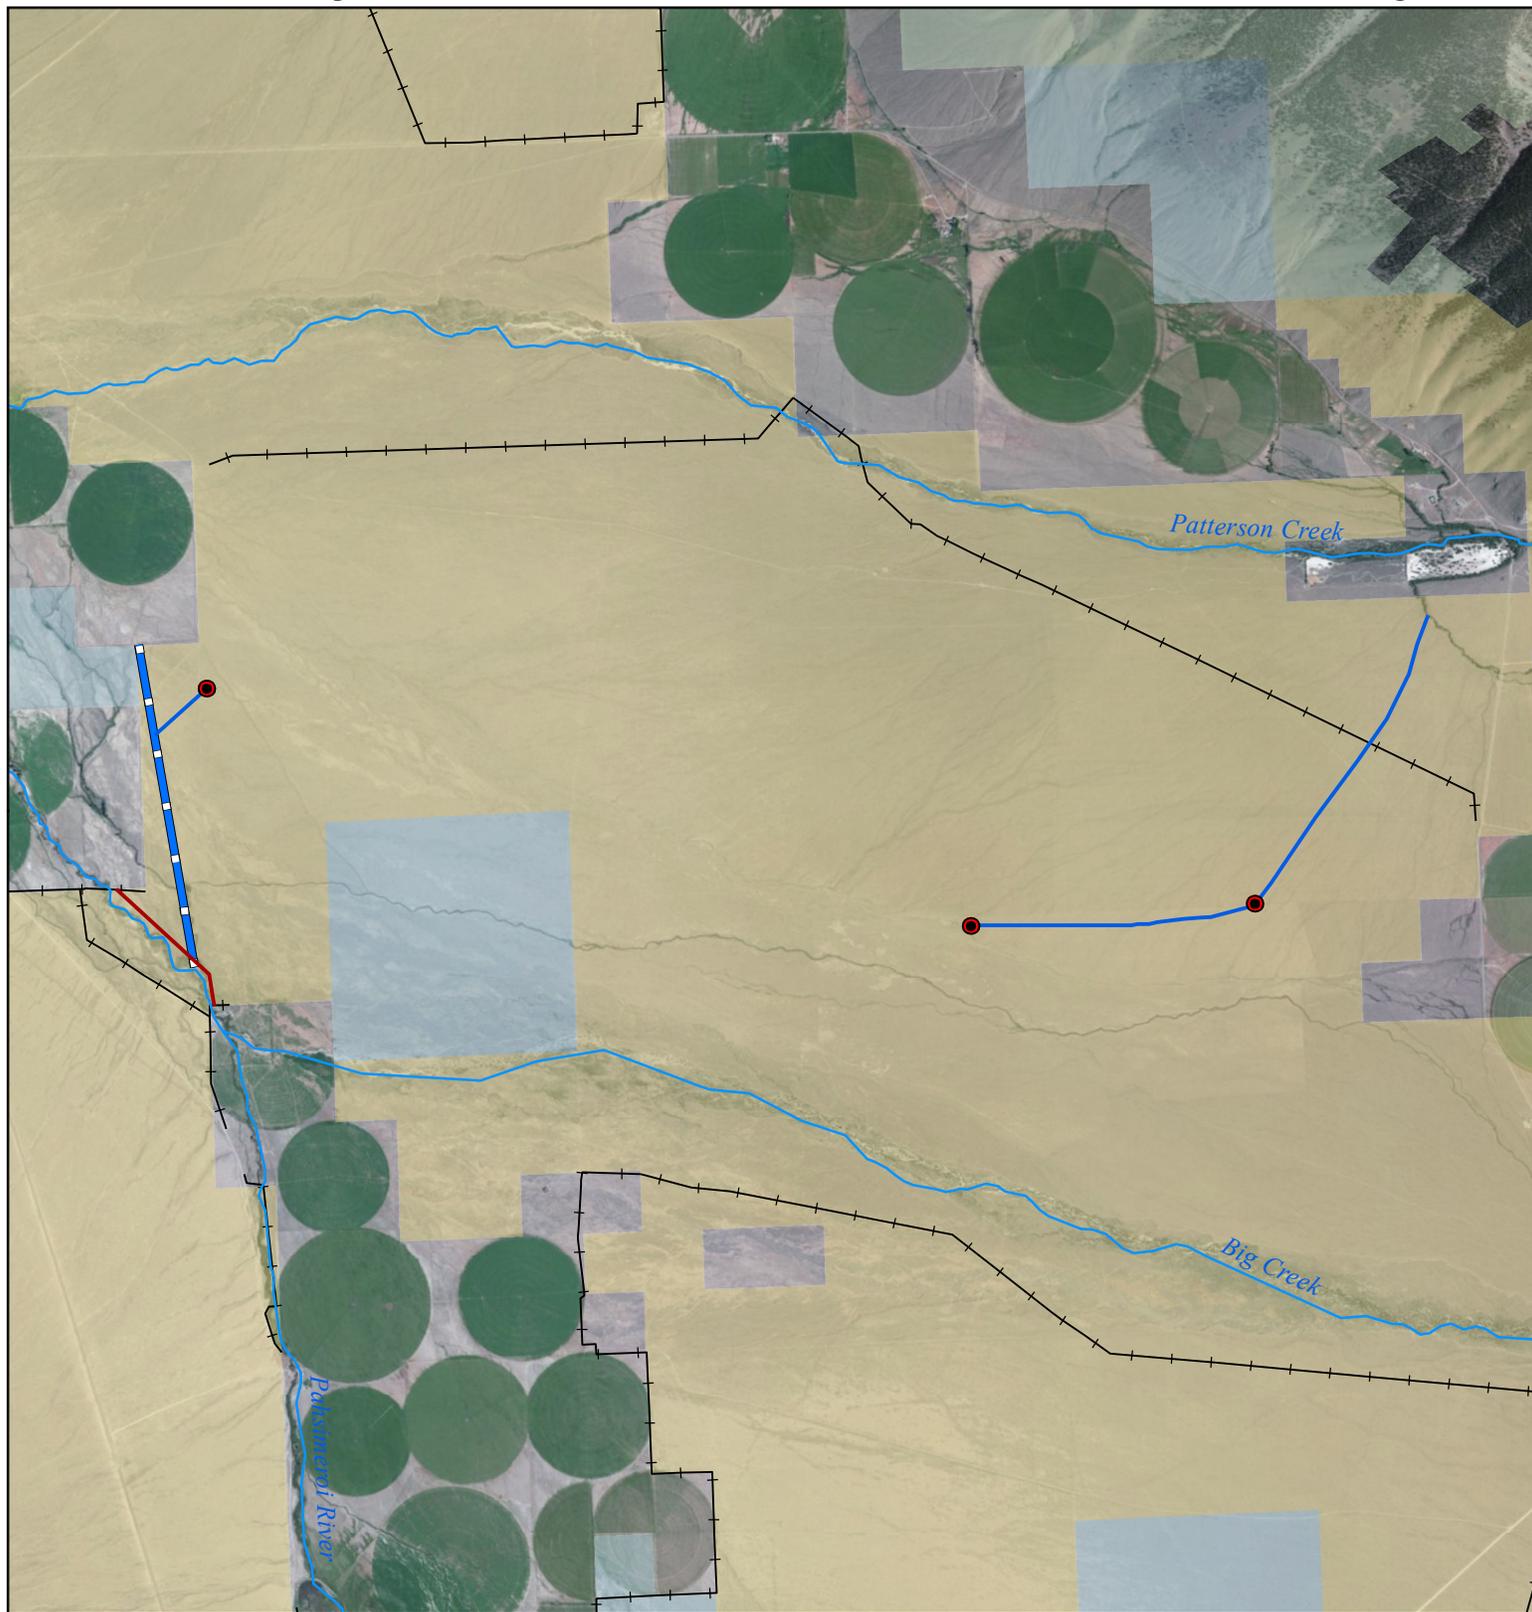


P-16/Furey Lane Water Conservation and Reconnect Project

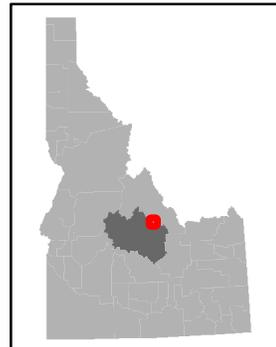

- Potential Trough Location
- Proposed Fence
- Proposed Stockwater Pipeline
- Proposed 18" Irrigation Pipeline
- Existing Fence
- Streams

- Surface Management Agency**
- Bureau of Land Management
 - Private
 - US Forest Service
 - State
 - Other

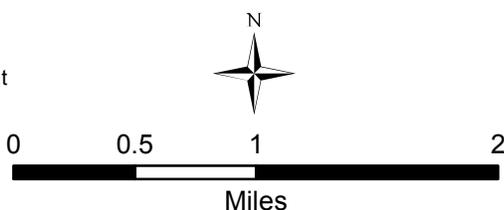

No warranty is made by the Bureau of Land Management (BLM). The accuracy, reliability, or completeness of these data for individual use or aggregate use with other data is not guaranteed. Map date: December 2013