




TYPICAL HAUL ROAD SECTION

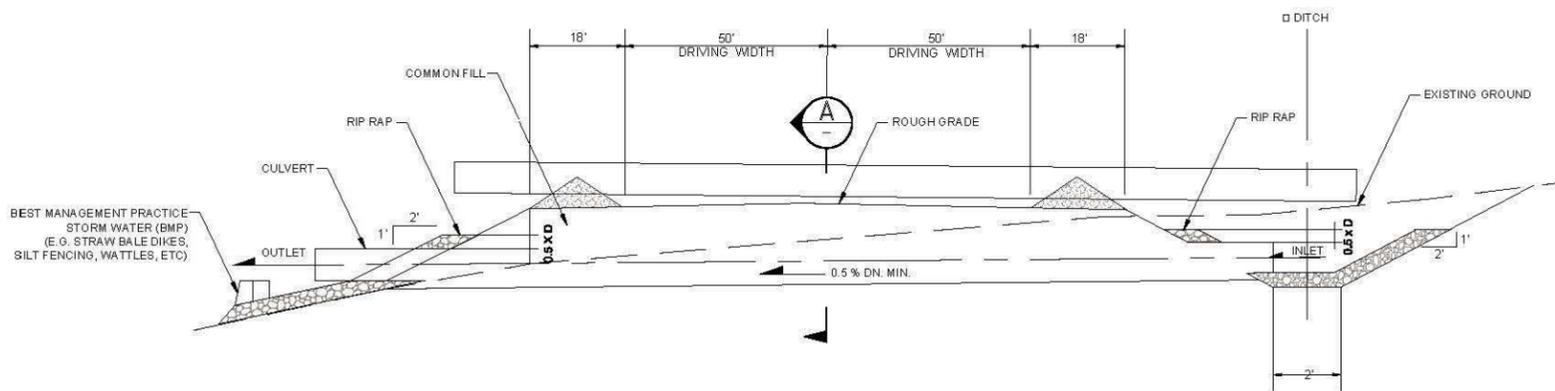

TYPICAL CULVERT DETAIL

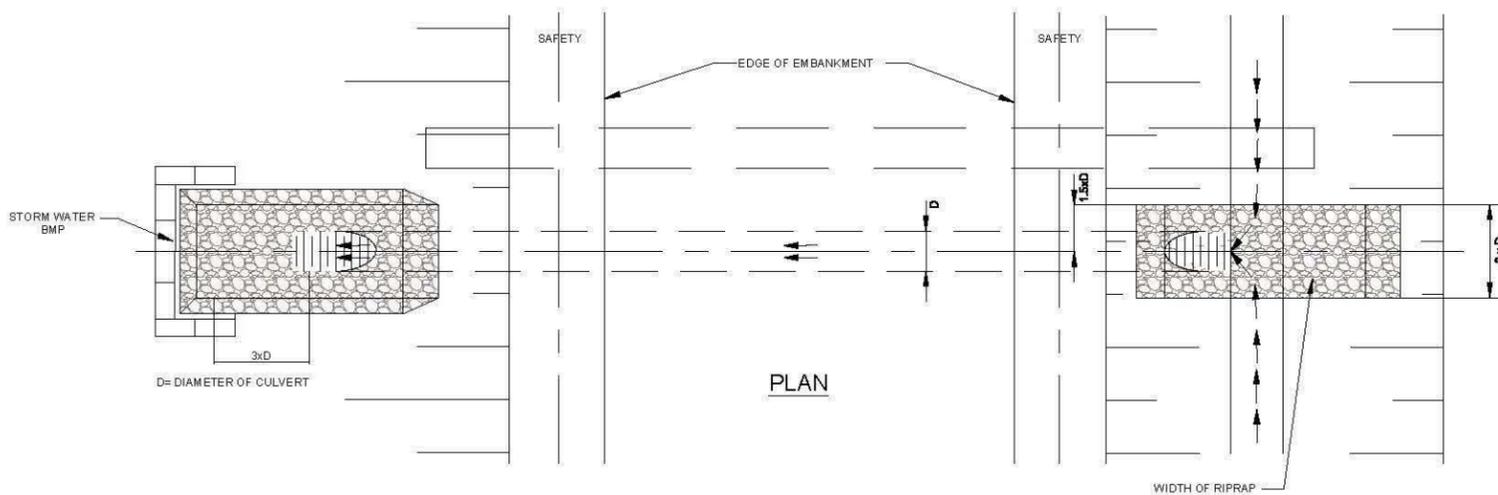

PLAN

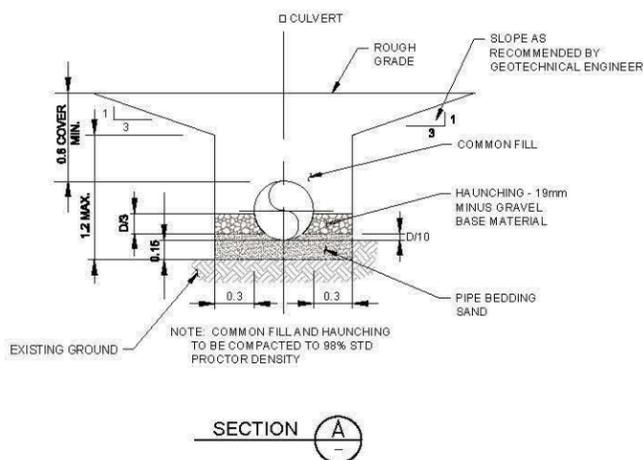

SECTION A

DIMENSION DRAWINGS NOT TO SCALE

FIGURE 2.2-3 TYPICAL HAUL ROAD SECTION

NEWMONT MINING CORPORATION
LONG CANYON MINE PROJECT

LEGEND

- RANDOM FILL
- RIPRAP
- TYPE 2 CLASS B AGGREGATE BASE
- SELECT FILL

NOTES:

1. CHANNEL DESIGNED FOR THE PEAK FLOW ASSOCIATED WITH THE 100 YEAR 24 HOUR STORM EVENT.
2. DIMENSIONS OF DIVERSION CHANNELS VARY DEPENDING ON STORM WATER CONVEYANCE REQUIREMENT.



U.S. BUREAU OF LAND MANAGEMENT
ELKO DISTRICT
WELLS FIELD OFFICE

NO WARRANTY IS MADE BY THE BUREAU OF LAND MANAGEMENT AS TO THE ACCURACY, RELIABILITY, OR COMPLETENESS OF THESE DATA FOR INDIVIDUAL USE OR AGGREGATE USE WITH OTHER DATA. ORIGINAL DATA WERE COMPILED FROM VARIOUS SOURCES. THIS INFORMATION MAY NOT MEET NATIONAL MAP ACCURACY STANDARDS. THIS PRODUCT WAS DEVELOPED THROUGH DIGITAL MEANS AND MAY BE UPDATED WITHOUT NOTIFICATION.

