




PLAN VIEW OF TAILINGS FACILITY

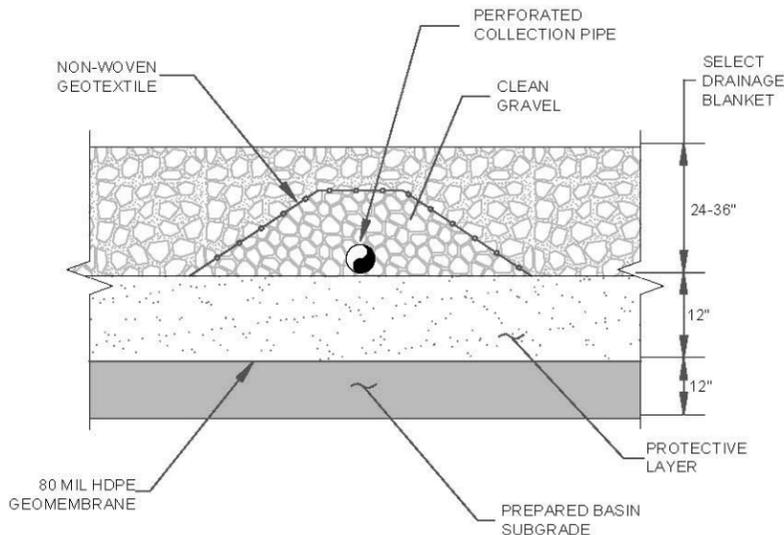


B 1 BASIN DRAINAGE COLLECTION PIPE SECTION

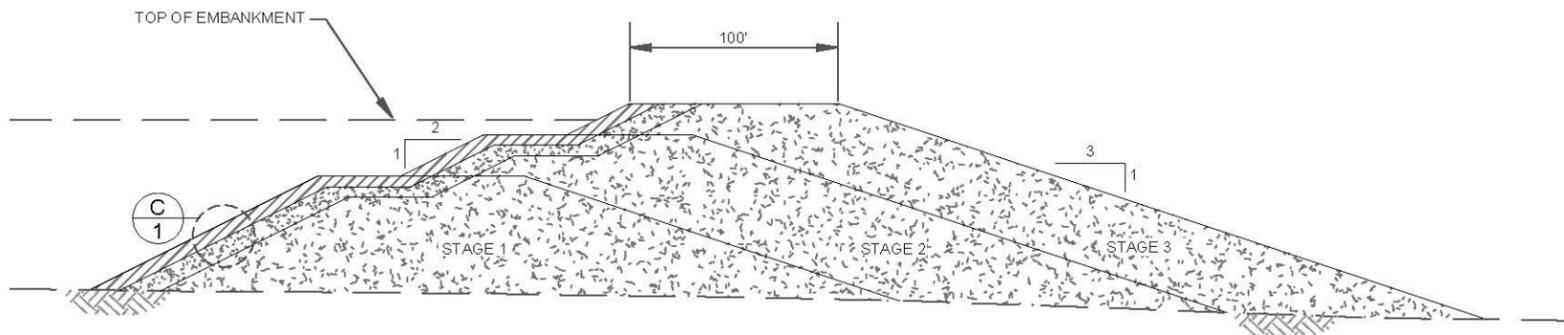

A 1 TAILING FACILITY

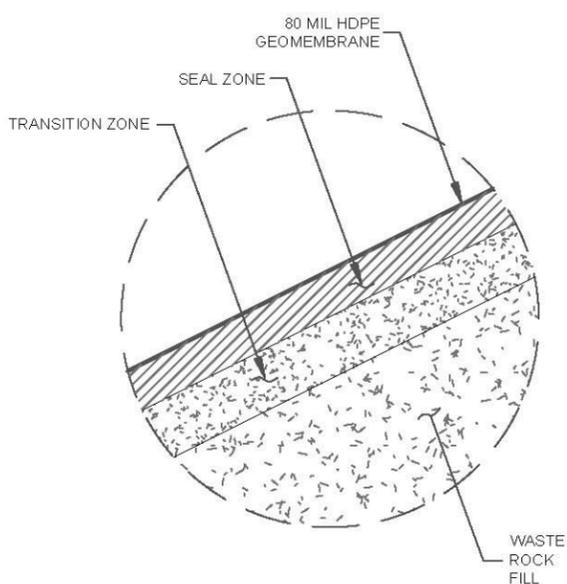

C 1 EMBANKMENT FACE

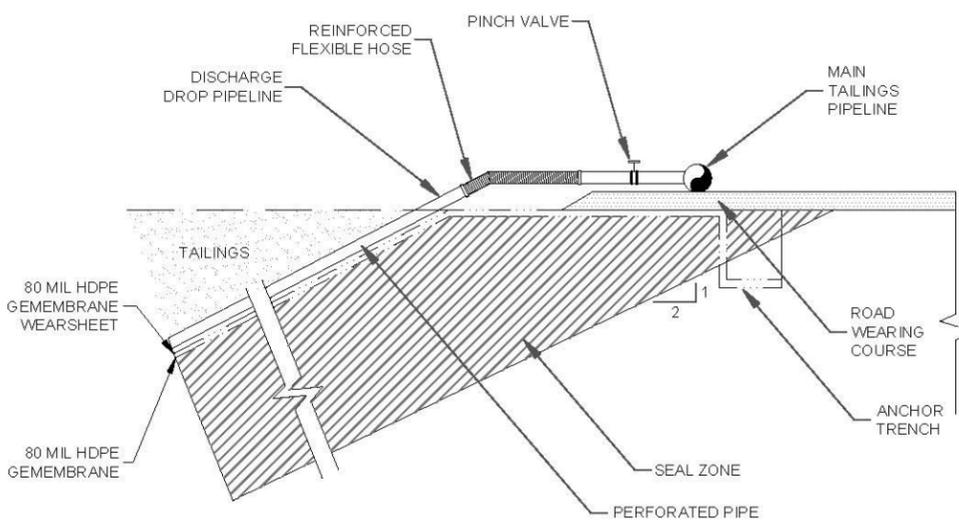

D 1 TYPICAL DISCHARGE OFFTAKE FROM MAIN TAILINGS PIPELINE

DRAWINGS AND DIMENSION DRAWINGS NOT TO SCALE

FIGURE 2.2-7 TAILINGS STORAGE FACILITY

NEWMONT MINING CORPORATION
LONG CANYON MINE PROJECT

NOTE:

1. FINAL DESIGN MUST MEET STANDARDS AND REQUIREMENTS OF NDEP WATER POLLUTION CONTROL PERMIT.

MAP LOCATION



U.S. BUREAU OF LAND MANAGEMENT
ELKO DISTRICT
WELLS FIELD OFFICE

NO WARRANTY IS MADE BY THE BUREAU OF LAND MANAGEMENT AS TO THE ACCURACY, RELIABILITY, OR COMPLETENESS OF THESE DATA FOR INDIVIDUAL USE OR AGGREGATE USE WITH OTHER DATA. ORIGINAL DATA WERE COMPILED FROM VARIOUS SOURCES. THIS INFORMATION MAY NOT MEET NATIONAL MAP ACCURACY STANDARDS. THIS PRODUCT WAS DEVELOPED THROUGH DIGITAL MEANS AND MAY BE UPDATED WITHOUT NOTIFICATION.

