

**PROPOSED LOCATION:
AURORA FEDERAL
#15-7D-7-20 & #2-18D-7-20**

SEE TOPO "B"

LEGEND:

PROPOSED LOCATION



BILL BARRETT CORPORATION

**AURORA FEDERAL #15-7D-7-20 & #2-18D-7-20
SECTION 18, T7S, R20E, S.L.B.&M.
NW 1/4 NE 1/4**

DRAWN BY: J.M.C.

DATE DRAWN: 05-09-14

SCALE: 1:100,000

REV: 06-25-14 M.M.


ACCESS ROAD MAP

TOPO A



UELS, LLC
Corporate Office * 85 South 200 East
Vernal, UT 84078 * (435) 789-1017

R
20
E

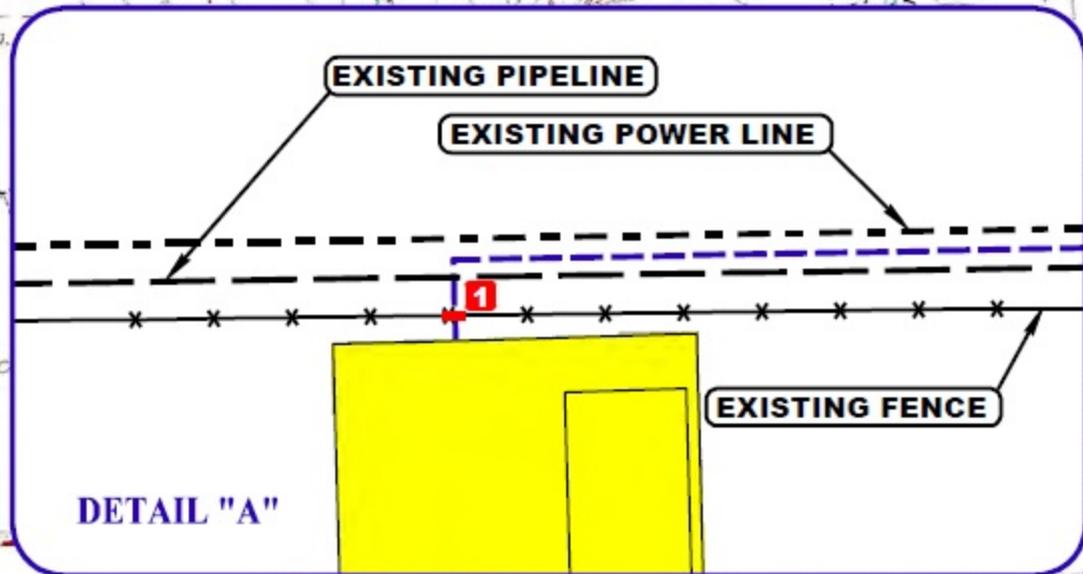

**PROPOSED LOCATION:
AURORA FEDERAL
#15-7D-7-20 & #2-18D-7-20**

PROPOSED ACCESS 2,629' +/-

SEE DETAIL "A"

EXISTING FENCE FOUR STAR RANCH INC.

AURORA FEDERAL #1-18D-7-20

**PROPOSED ACCESS FOR THE
AURORA FEDERAL #1-18D-7-20 6,214' +/-**

STATE HIGHWAY 88
HIGHWAY 40 7.0 MI. +/-
VERNAL 21.0 MI. +/-

LEGEND:

INSTALL CATTLE GUARD

**NO EXISTING DWELLINGS
WITHIN 1500'**

LEGEND:

- EXISTING ROAD
- PROPOSED ROAD
- PROPOSED ROAD (SERVICING OTHER WELLS)
- EXISTING FENCE
- EXISTING POWER LINE
- EXISTING PIPELINE

BILL BARRETT CORPORATION

**AURORA FEDERAL #15-7D-7-20 & #2-18D-7-20
SECTION 18, T7S, R20E, S.L.B&M.
NW 1/4 NE 1/4**

DRAWN BY: J.M.C.	DATE DRAWN: 05-09-14
SCALE: 1" = 2000'	REV: 06-25-14 M.M.

ACCESS ROAD MAP

TOPO B



UELS, LLC
Corporate Office * 85 South 200 East
Vernal, UT 84078 * (435) 789-1017



T7S