


K:\ANADARKO\2012\2012_10_NBU_AS-BUILTS_MISC\GIS\NBU_142_Re-route\MAPS\NBU_142_RE-ROUTE_TOPO_D.mxd 6/11/2014 4:10:17 PM

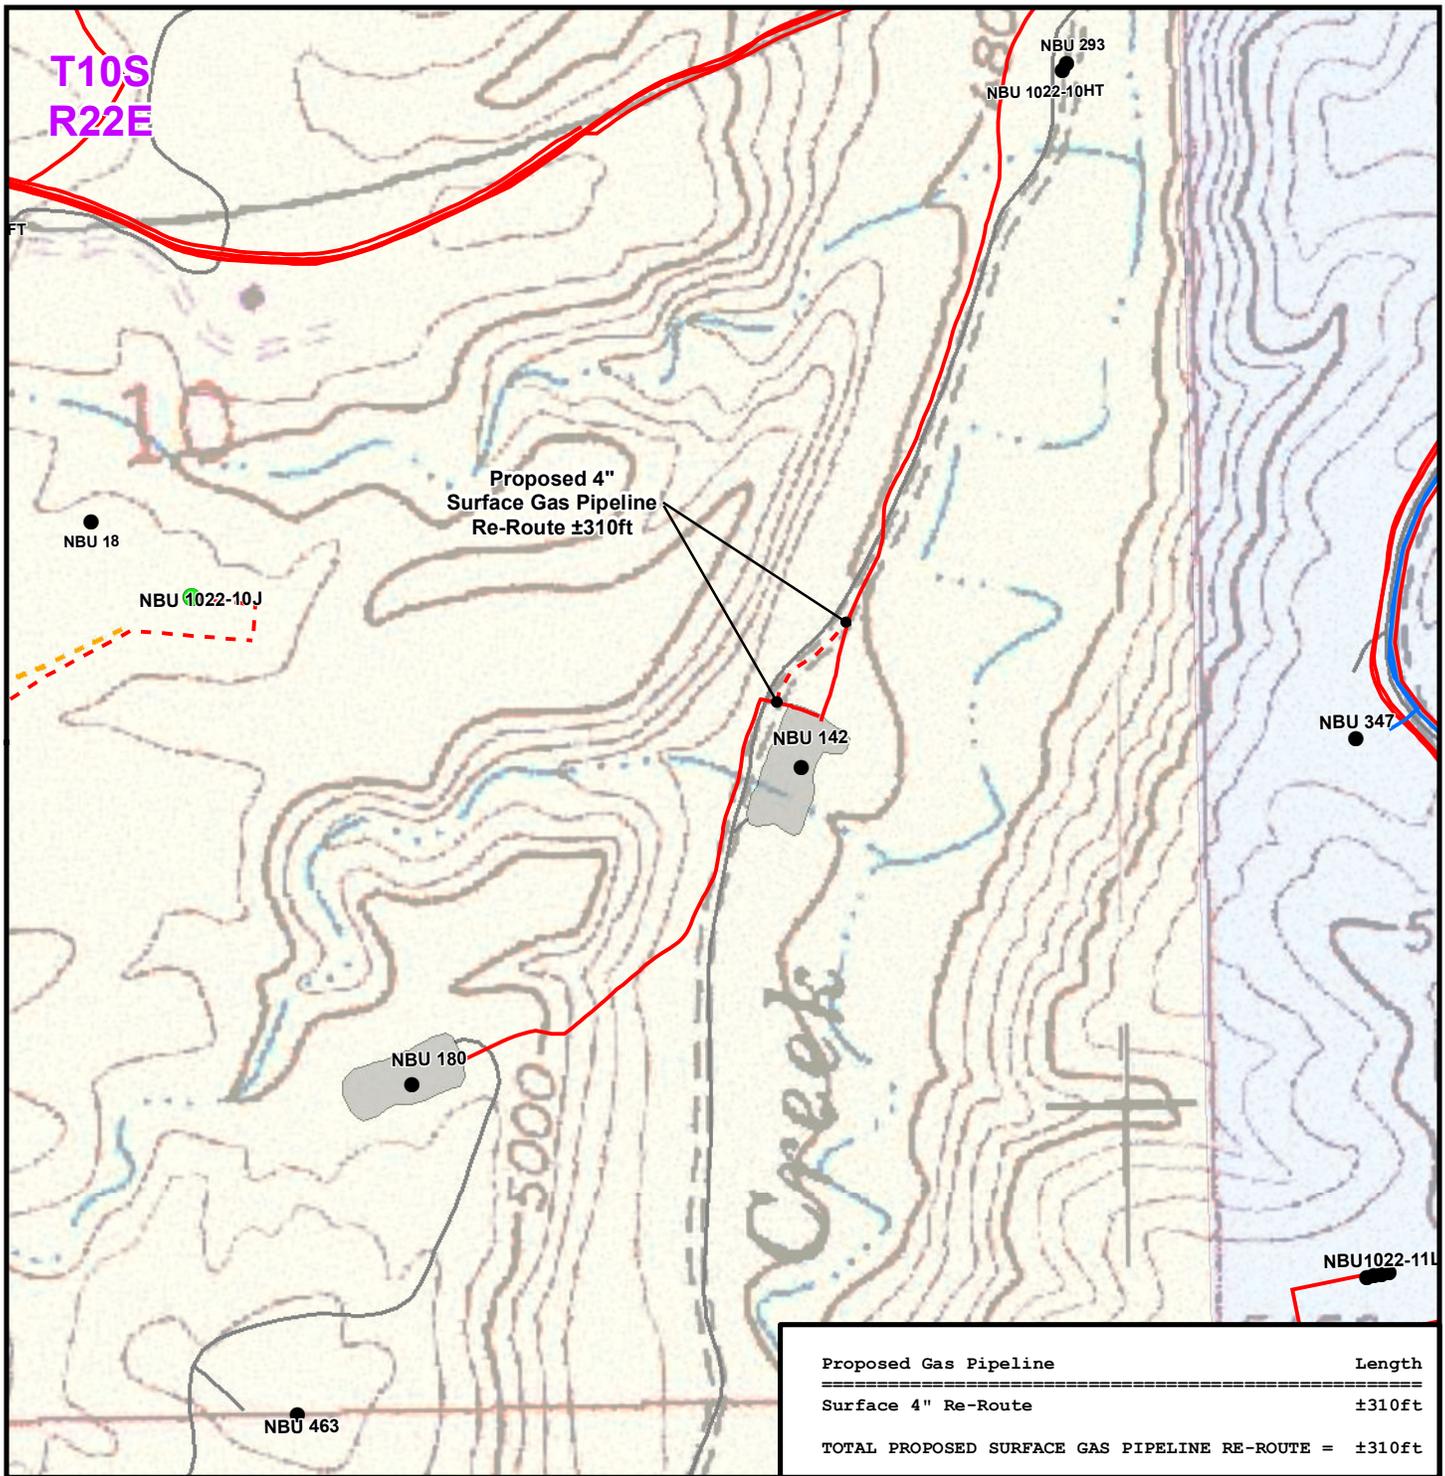

Legend

- Well - Proposed
- Well - Existing
- Well Pad - Proposed
- Well Pad - Existing
- - - Gas Pipeline - Proposed
- - - Gas Pipeline - To Be Upgraded
- Gas Pipeline - Existing
- - - Liquid Pipeline - Proposed
- Liquid Pipeline - Existing
- Road - Proposed
- Road - Existing
- Bureau of Land Management
- Indian Reservation
- State
- Private

WELL PAD - NBU 142

**TOPO D2 (PAD & PIPELINE DETAIL)
NBU 142 SURFACE
PIPELINE RE-ROUTE
LOCATED IN SECTION 10, T10S, R22E,
S.L.B.&M., UTAH COUNTY, UTAH**

**Kerr-McGee Oil &
Gas Onshore L.P.**

**1099 18th Street
Denver, Colorado 80202**



CONSULTING, LLC
2155 North Main Street
Sheridan, Wyoming 82801
Phone 307-674-0609
Fax 307-674-0182



SCALE: 1" = 500ft

NAD83 USP Central

SHEET NO:

DRAWN: CPS

DATE: 11 Jun 2014

1

REVISED:

DATE:

1 OF 1