

EXISTING TREE TO BE REMOVED

EXISTING TREES TO REMAIN (TYP.)

EXISTING FENCE TO BE REMOVED (TYP.)

CAR PARKING FOR WALK-IN SITES

PROPOSED TOILET

SAND FLATS ROAD

EXISTING SIGN TO BE REMOVED

EXISTING ROAD TO BE REMOVED (TYP.)


PROPOSED SITE ROAD

14' (TYP. OF ONE WAY PORTION OF)

EXISTING SIGNS TO BE REMOVED

EXISTING ROAD TO REMAIN (TYP.)

EXISTING TOILET TO REMAIN

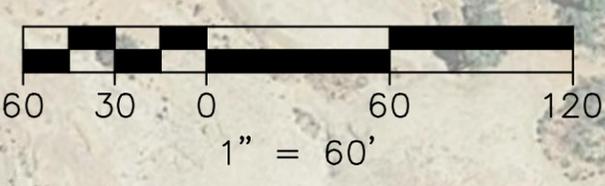

# OF SITES	
BACK-IN	15
WALK-IN	2

UNITED STATES DEPARTMENT OF THE INTERIOR  
BUREAU OF LAND MANAGEMENT

MOAB FIELD OFFICE UTAH

**SAND FLATS LOOP B  
PRELIMINARY DESIGN**

DESIGNED: M. ALTMAN  
DRAWN: M. ALTMAN  
TECH. REVIEW: D. STENTA, P.E.  
DWG. SCALE: 1" = 60'  
DATE: 05/2015  
FILE: