



**UPPER CAMPING AREA**

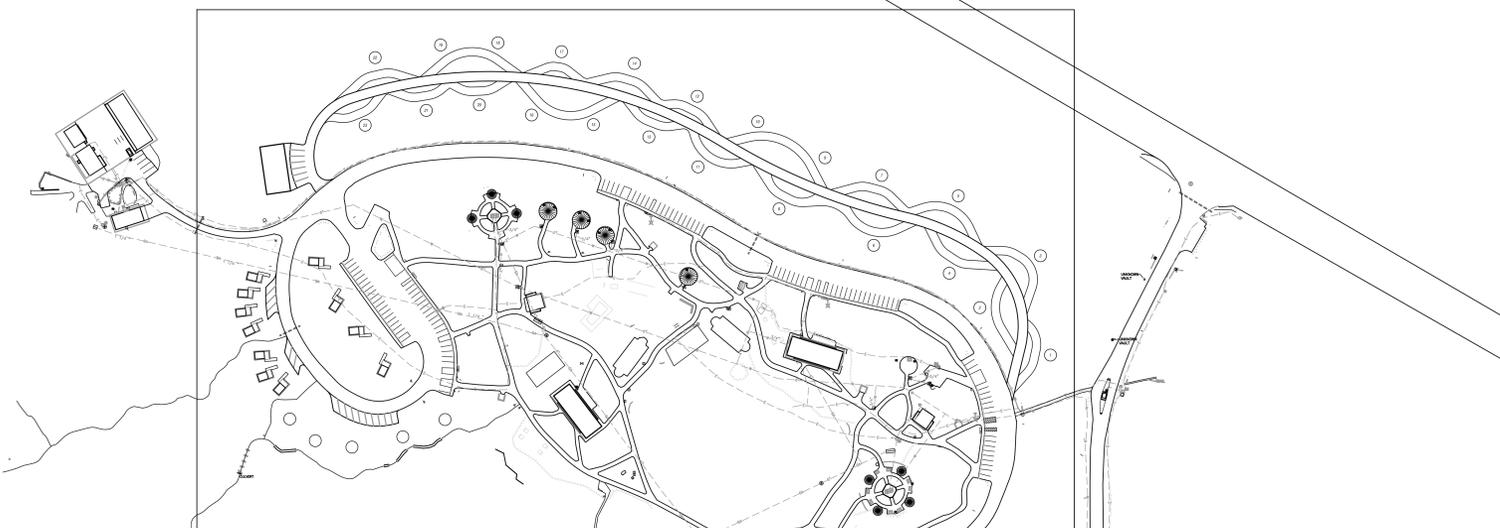

HORIZONTAL

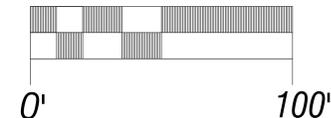


**PROPOSED DEVELOPMENT**

- ELK RUN RV LOOP
- BIRD NEST CABINS
- RAISED CABINS
- BEAR DEN GROUP YURTS
- WOLF DEN SINGLE YURTS
- PIONEER CAMP LOOP
- WAGON CAMP LOOP
- DAY USE AREA



**LOWER CAMPING AREA**

**DAY USE AREA**

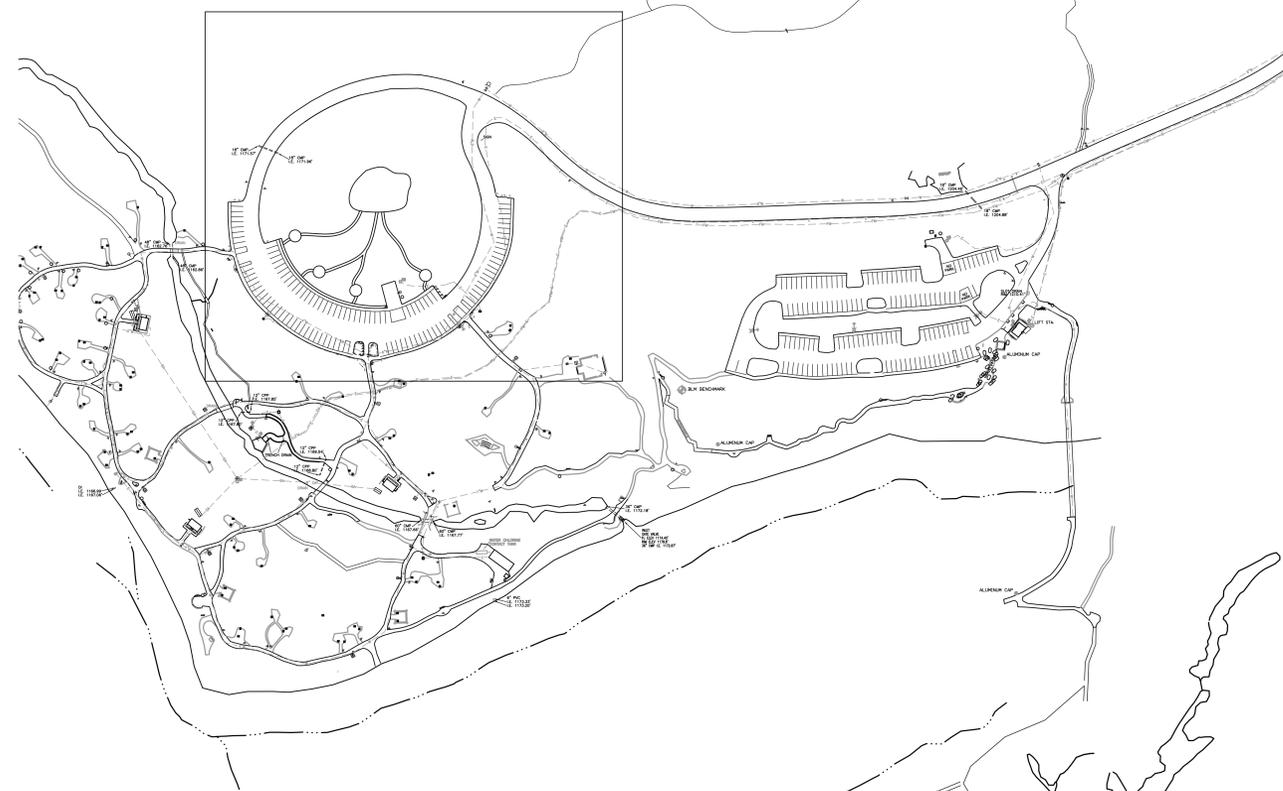

UNITED STATES DEPARTMENT OF THE INTERIOR BUREAU OF LAND MANAGEMENT	
SALEM DISTRICT	OREGON STATE OFFICE
WILDWOOD RECREATION AREA MANAGEMENT PLAN PROPOSED DEVELOPMENT	
DRAWN: J. VAN AGTMAEL	SCALE: 1" = 100'
DATE: 07/2016	
DRAWING NO.	