


P:\Projects\0385.000 Lithium Nevada Thacker Pass Project\A-CAD\FIG\0385.000.017F.dwg-7/31/2019 1:33 PM

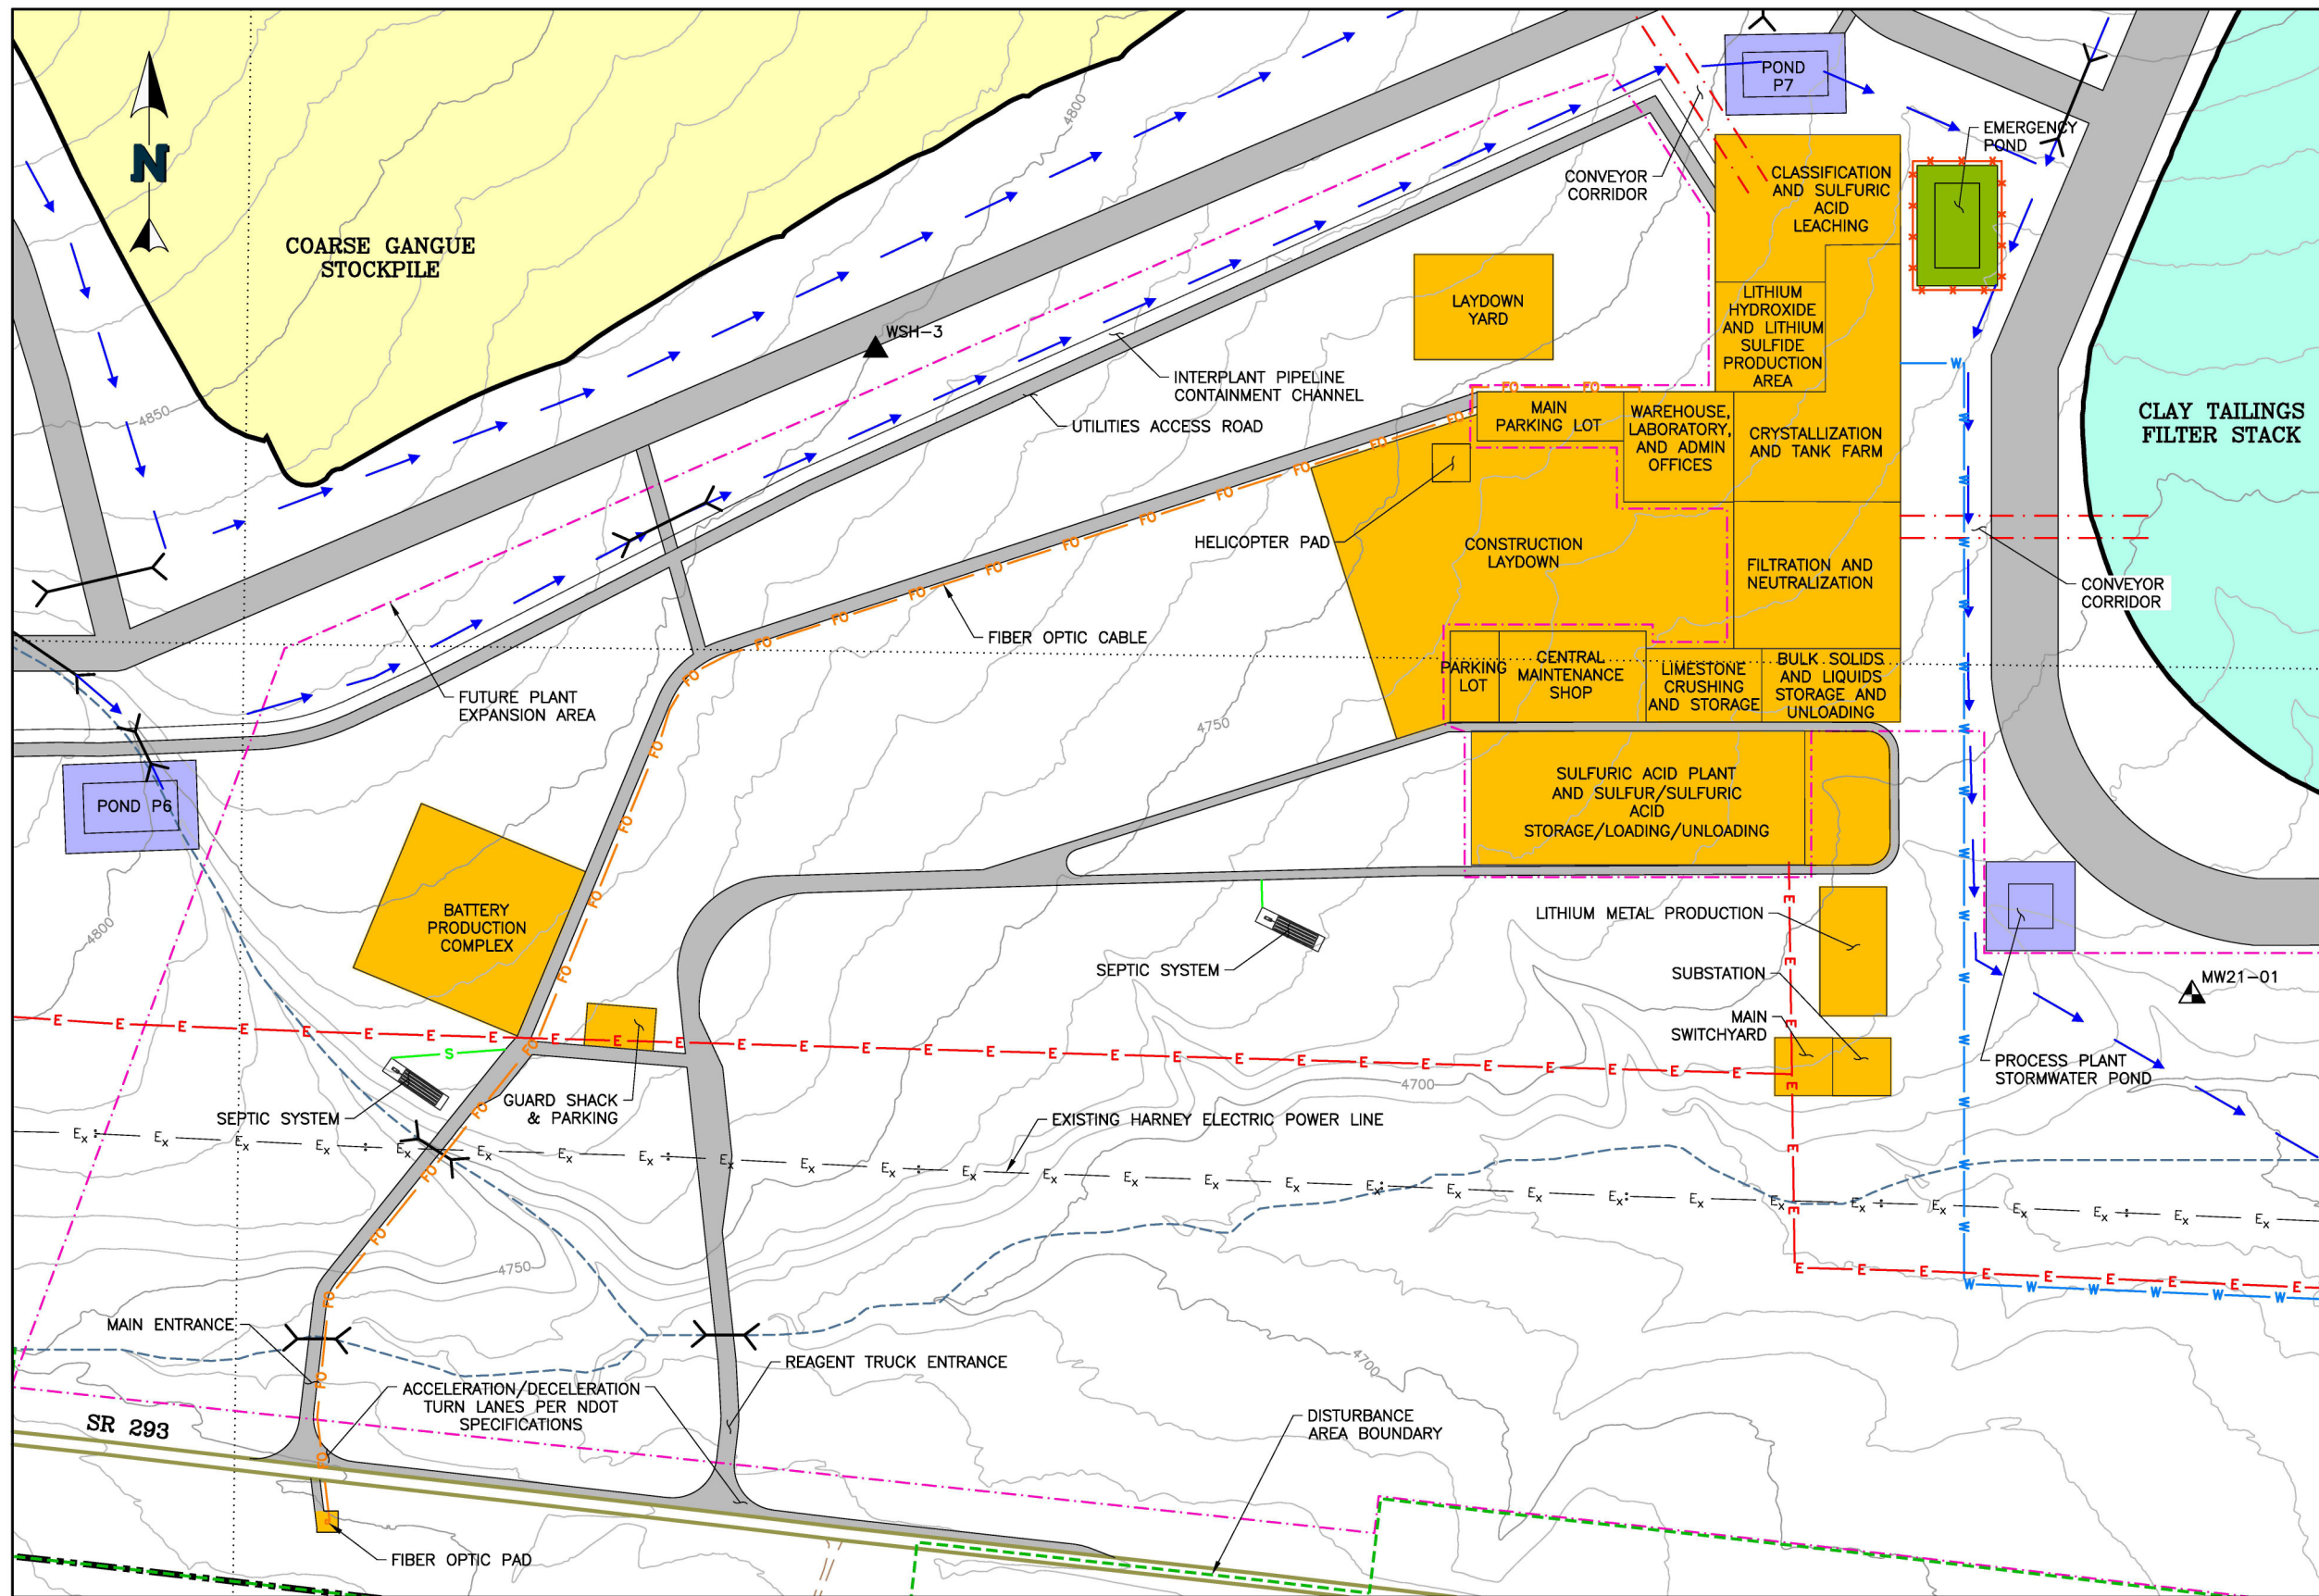

- LEGEND:**
- EXISTING GROUND 10 FOOT CONTOURS
 - EXISTING CONTOUR ELEVATION
 - EXISTING ROADS—MAJOR
 - EXISTING ROADS/TRAILS
 - EXISTING DRAINAGES
 - SECTION LINES
 - POO BOUNDARY
 - DISTURBANCE AREA BOUNDARY
 - ROADS
 - EXISTING POWER LINE
 - WATER LINE
 - POWER LINE
 - SEPTIC LINE
 - FIBER OPTIC CABLE
 - FENCE
 - FUTURE PLANT EXPANSION AREA
 - CONVEYOR CORRIDOR
 - STORMWATER DIVERSION CHANNEL
 - CULVERT
 - COARSE GANGUE STOCKPILE
 - CLAY TAILINGS FILTER STACK
 - MINE/PLANT INFRASTRUCTURE
 - SEDIMENT POND
 - EMERGENCY POND
 - EXISTING MONITORING WELL
 - MONITORING WELL

NOTE:
1. ALL LINE WORK IS PROPOSED UNLESS CALLED OUT AS EXISTING.



LithiumNevada		CLIENT LITHIUM NEVADA CORP.	
PROJECT		THACKER PASS PROJECT	
TITLE	LITHIUM PROCESS PLANT LAYOUT	FILENAME 0385.000.017F	
		FIGURE NO.	REVISION
		13	B