


SIGNAGE PLAN FOR REALIGNED AMERICAN FLAT ROAD

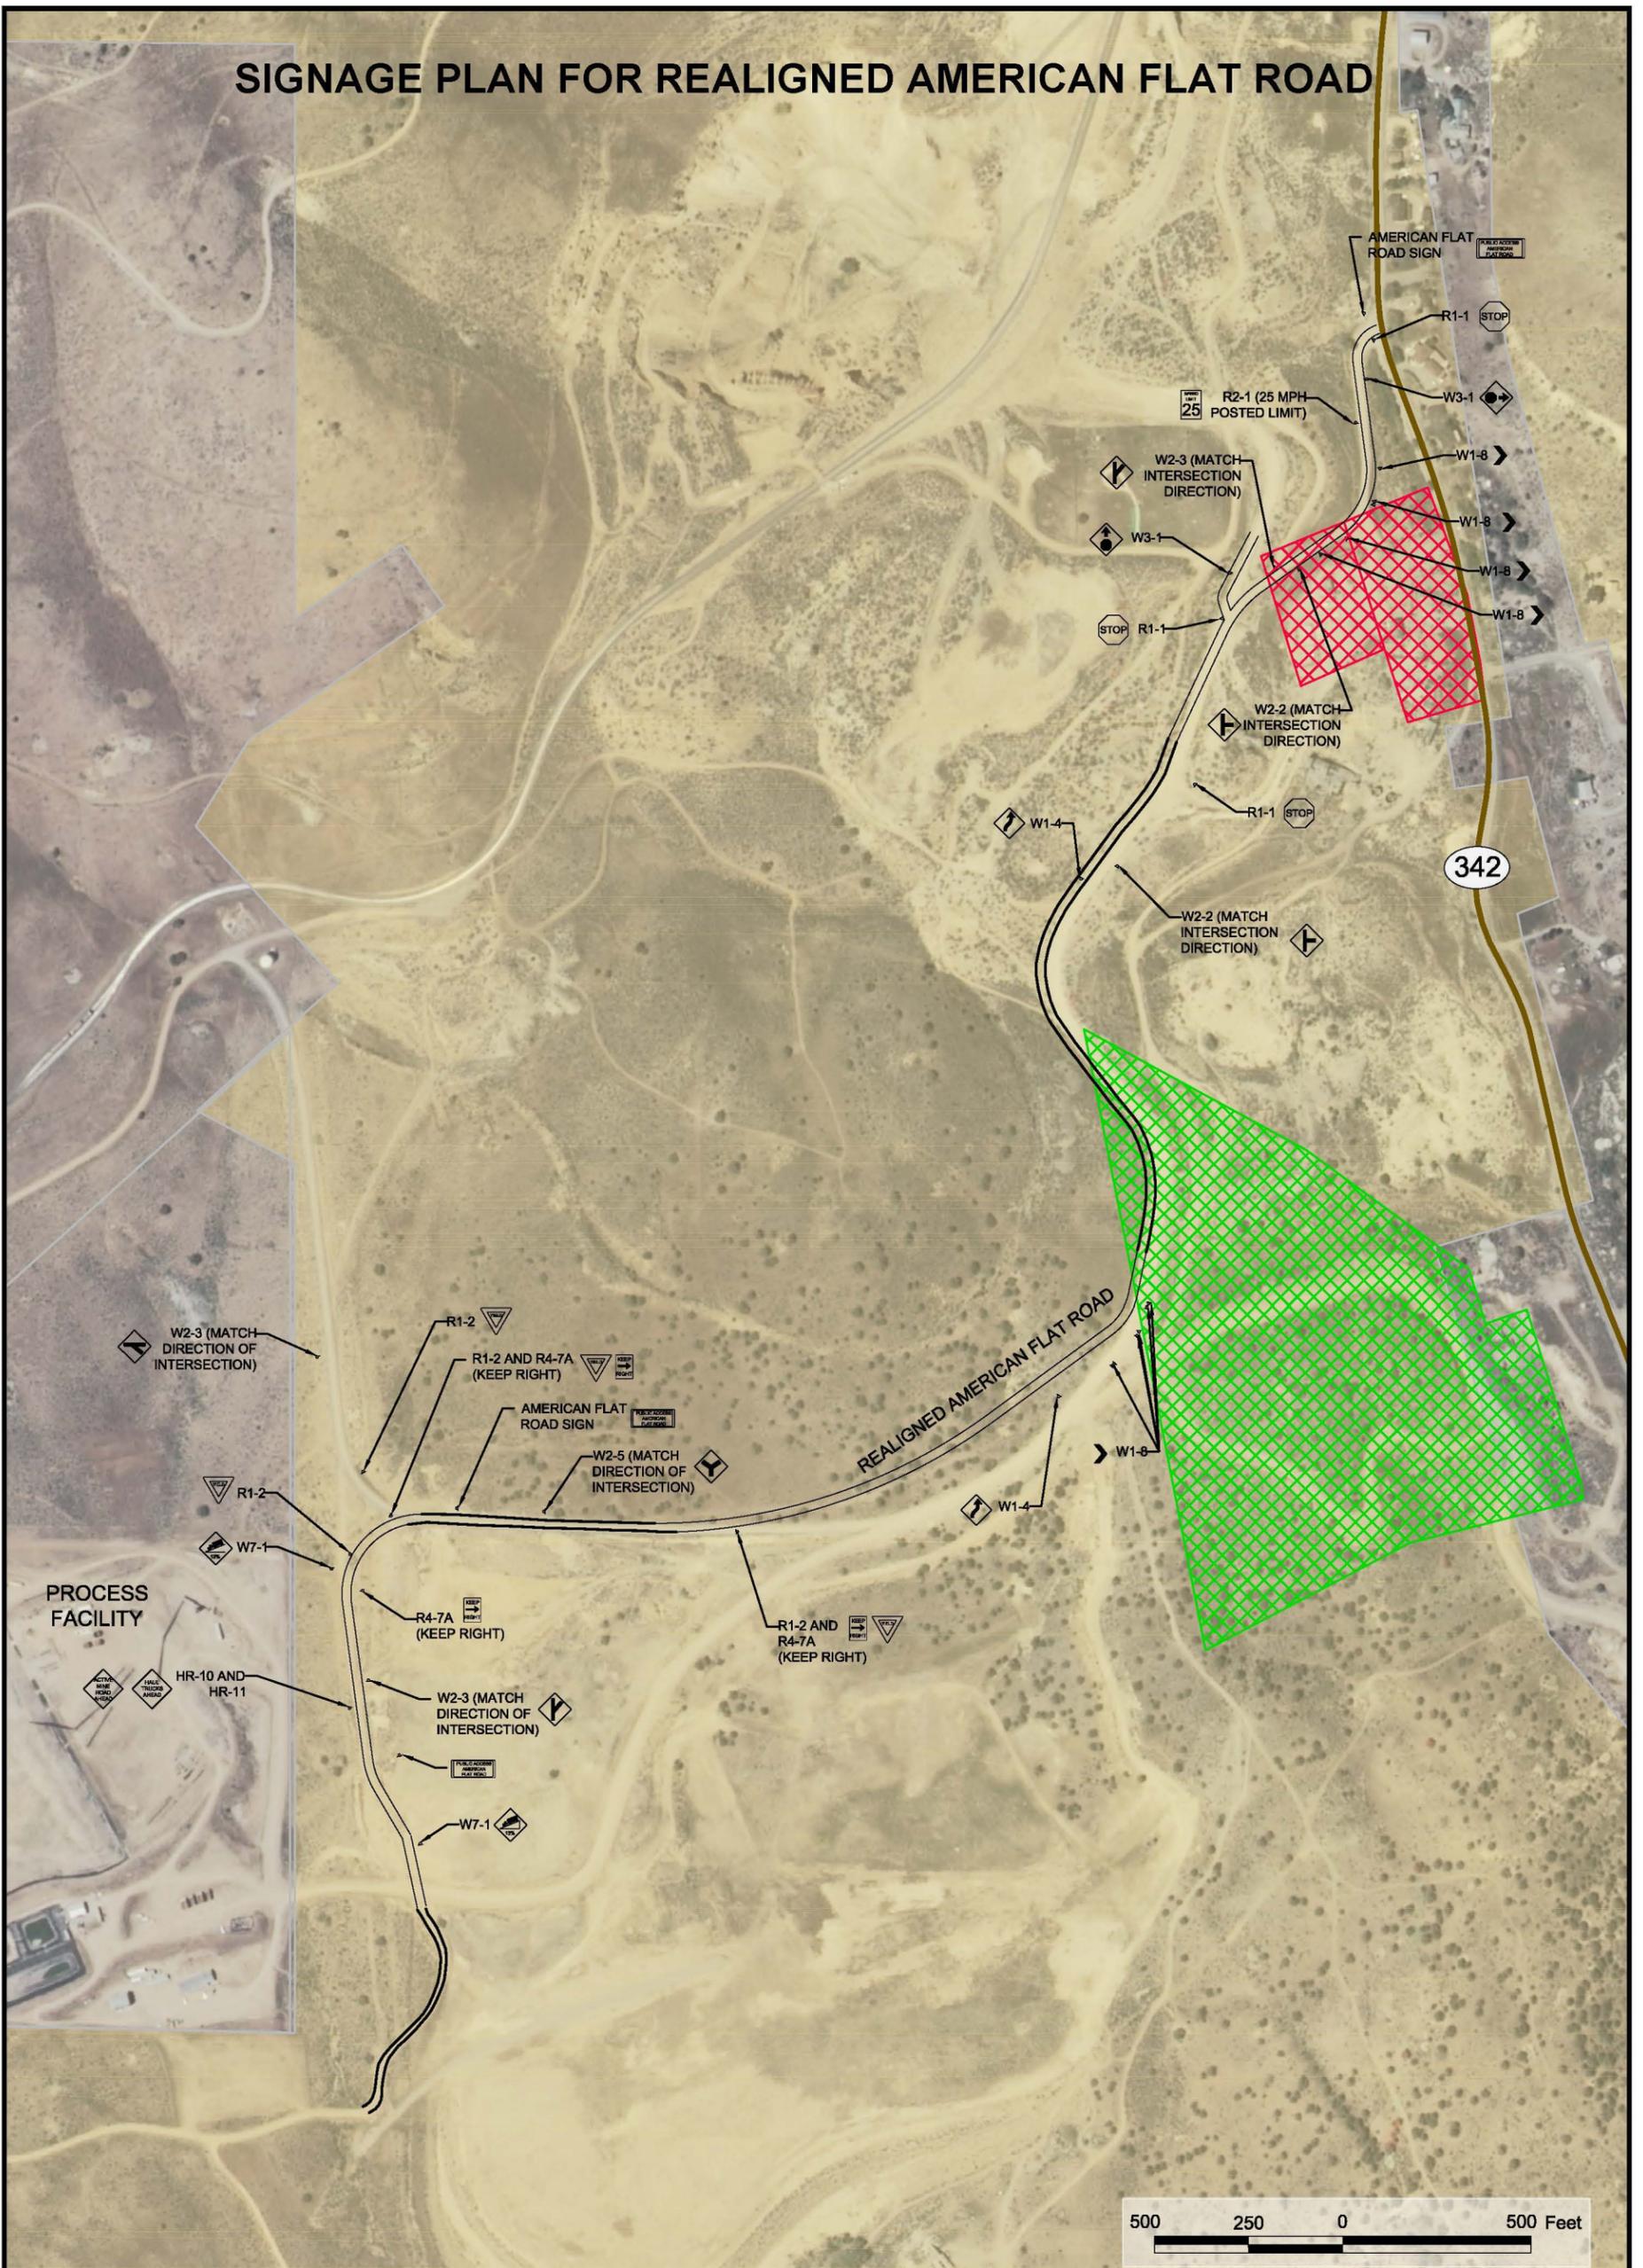

BASE IMAGE: DESIGN AND IMAGE PROVIDED BY SUMMIT ENGINEERING CORPORATION

Land Status

-  BLM
-  Under Class I Color of Title Claim (Lot 51)
-  Private
-  Land Status Map does not reflect the area that has been previously patented (White House lots)



COMSTOCK MINING, LLC ENVIRONMENTAL ASSESSMENT

FIGURE 7 SIGNAGE PLAN FOR REALIGNED AMERICAN FLAT ROAD

NO WARRANTY IS MADE BY THE BUREAU OF LAND MANAGEMENT AS TO THE ACCURACY, RELIABILITY, OR COMPLETENESS OF THESE DATA FOR INDIVIDUAL USE OR AGGREGATE USE WITH OTHER DATA.

DRAWN BY
AA

DATE DRAWN
3/10/2014

SCALE
See Scale Bar