


PATH: C:\USERS\JCHEN\PROJECTS\CITRIX\CO001817_GOLDROCK\GIS\ARCMAP_MXD\2014_SCOPING\PROPOSED FACILITIES_FOR_2DSCOPING.MXD | LAST SAVED BY: JCHEN | LAST SAVED ON: 3/7/2014 12:21:16 PM

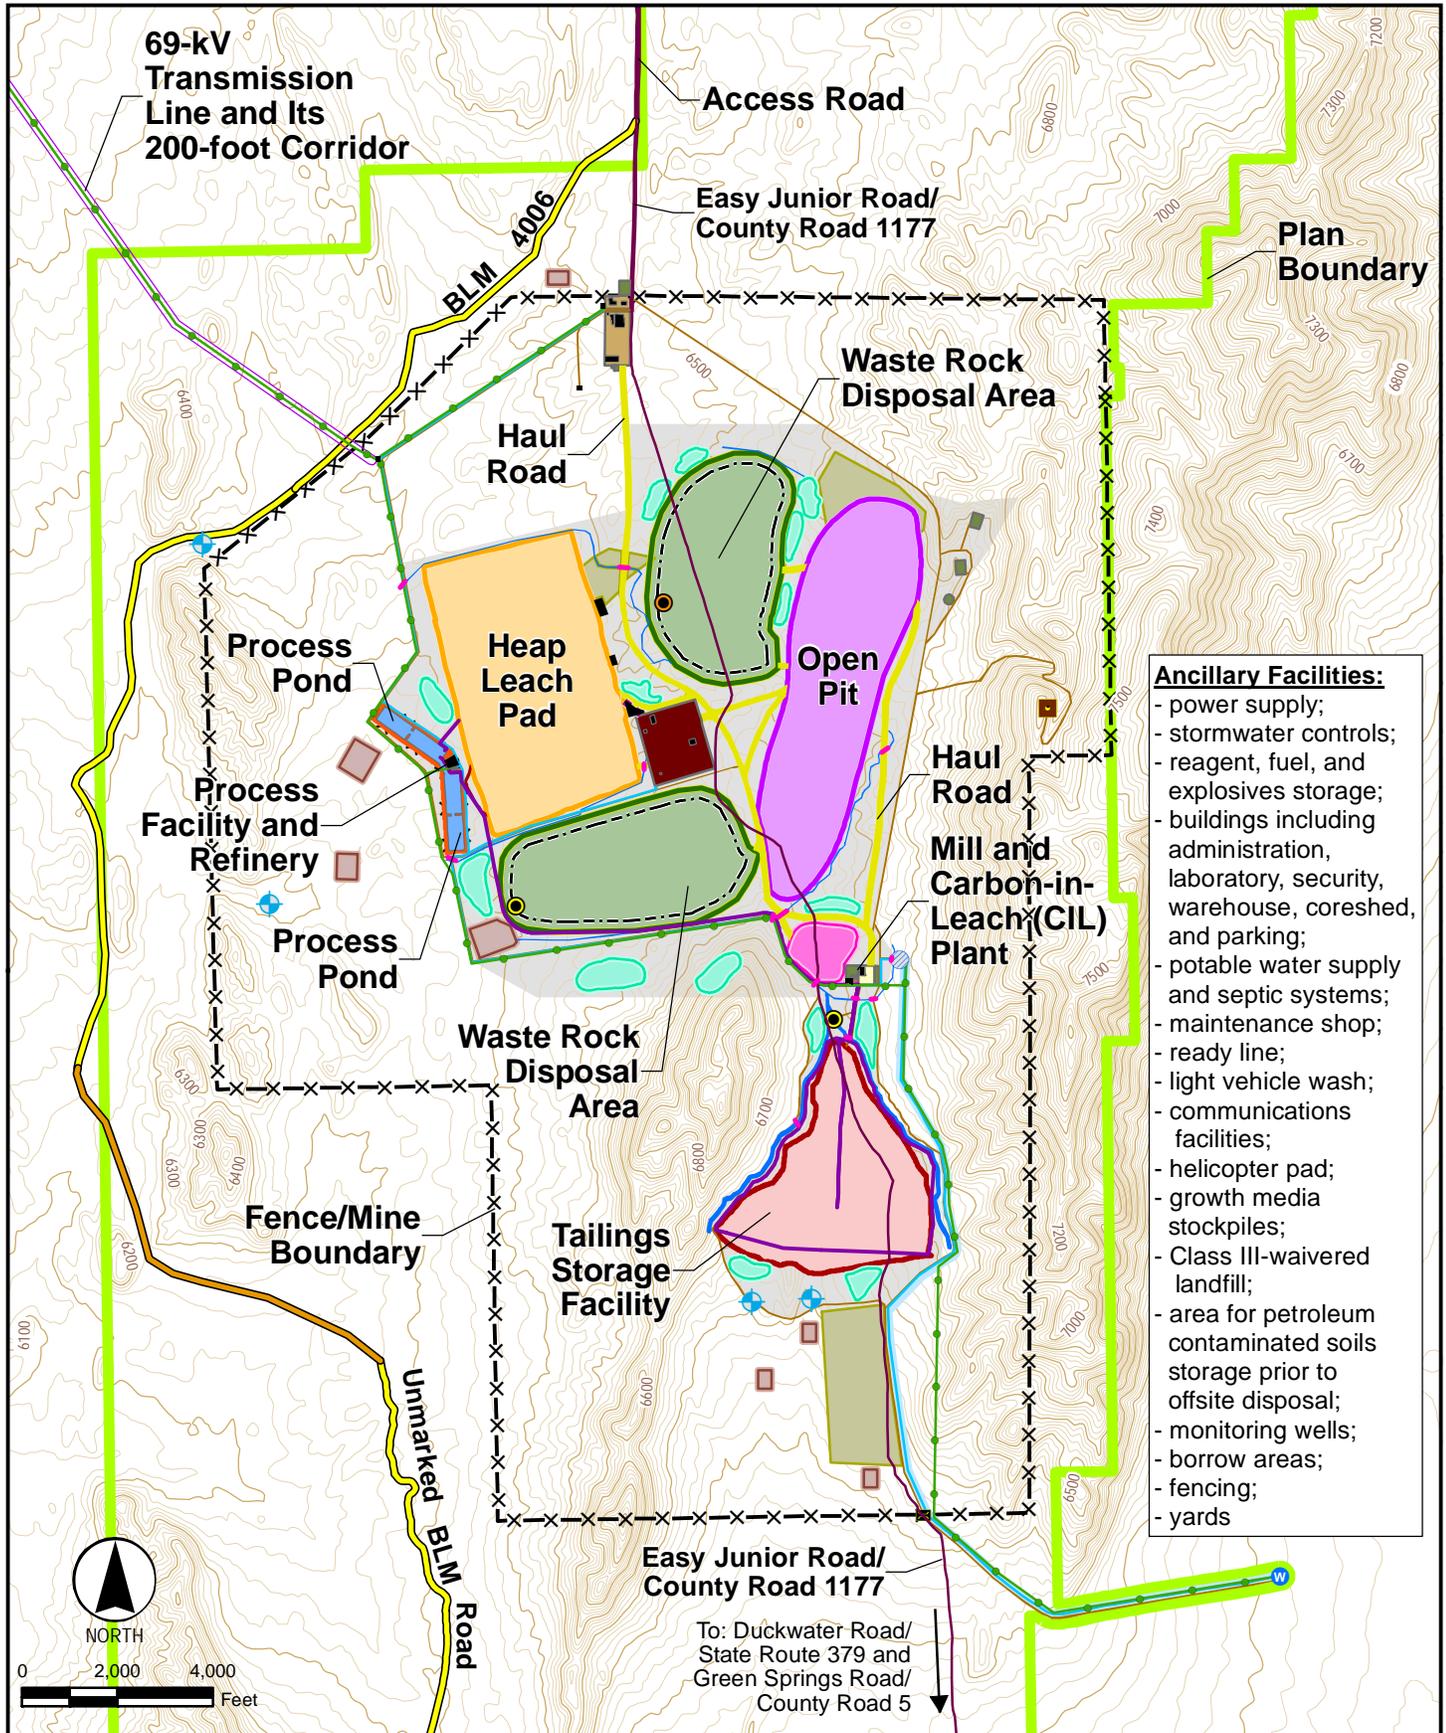

- Ancillary Facilities:**
- power supply;
 - stormwater controls;
 - reagent, fuel, and explosives storage;
 - buildings including administration, laboratory, security, warehouse, coreshed, and parking;
 - potable water supply and septic systems;
 - maintenance shop;
 - ready line;
 - light vehicle wash;
 - communications facilities;
 - helicopter pad;
 - growth media stockpiles;
 - Class III-waivered landfill;
 - area for petroleum contaminated soils storage prior to offsite disposal;
 - monitoring wells;
 - borrow areas;
 - fencing;
 - yards

LEGEND			
	WATER SUPPLY WELL		CRUSHING FACILITY
	PROPOSED MONITORING WELL		CRUSHING AND AGGLOMERATION
	PLAN BOUNDARY		YARD
	FENCE/MINE BOUNDARY		GROWTH MEDIA STOCKPILE
	POTENTIALLY ACID GENERATING WASTE ROCK BOUNDARY		STOCK PILE
	CULVERT		BORROW AREA
			SEDIMENT BASIN
			INTER-FACILITY
			PROPOSED COUNTY ROAD RE-ROUTE NEW ROAD CONSTRUCTION
			EXISTING BLM ROAD
			WATER PIPELINE
			BARGE OPERATING CHANNEL
			STORMWATER CONTROL
			SECONDARY ROAD

GOLD ROCK MINE PROJECT

Proposed Facilities