


# MPO MAP 1

## EXPLORATION PIT LOCATIONS. WESTPORT ENERGY - WESTPORT GOLD PROJECT PROTRACTED SECTION 28 IN THE UNSURVEYED AREA OF TOWNSHIP 4 NORTH, RANGE 20 WEST GILA AND SALT RIVER MERIDIAN QUARTZSITE, LA PAZ COUNTY, ARIZONA

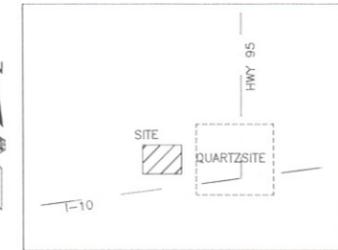


VICINITY MAP N.T.S.  
UN-SURVEYED SECTION 28  
T4N R20W, G&SRM, LA PAZ CO. AZ

NOTE: THIS MAP OR PLAN IS NOT TO BE USED, RELIED UPON, OR CONSIDERED COMPLETE OR READY FOR CONSTRUCTION, UNLESS STAMPED BY A PROFESSIONAL FROM LEMME ENGINEERING.

COPYRIGHT NOTICE: THIS DRAWING IS COPYRIGHTED AND ANY ELECTRONIC COPY PROVIDED, IS FOR THE SPECIFIC USE INTENDED OF THE PROJECT AND MAY NOT BE UTILIZED FOR ANY OTHER PROJECTS UNLESS WRITTEN AUTHORIZATION IS RECEIVED FROM LEMME ENGINEERING.

- PRELIMINARY
- APPROVED

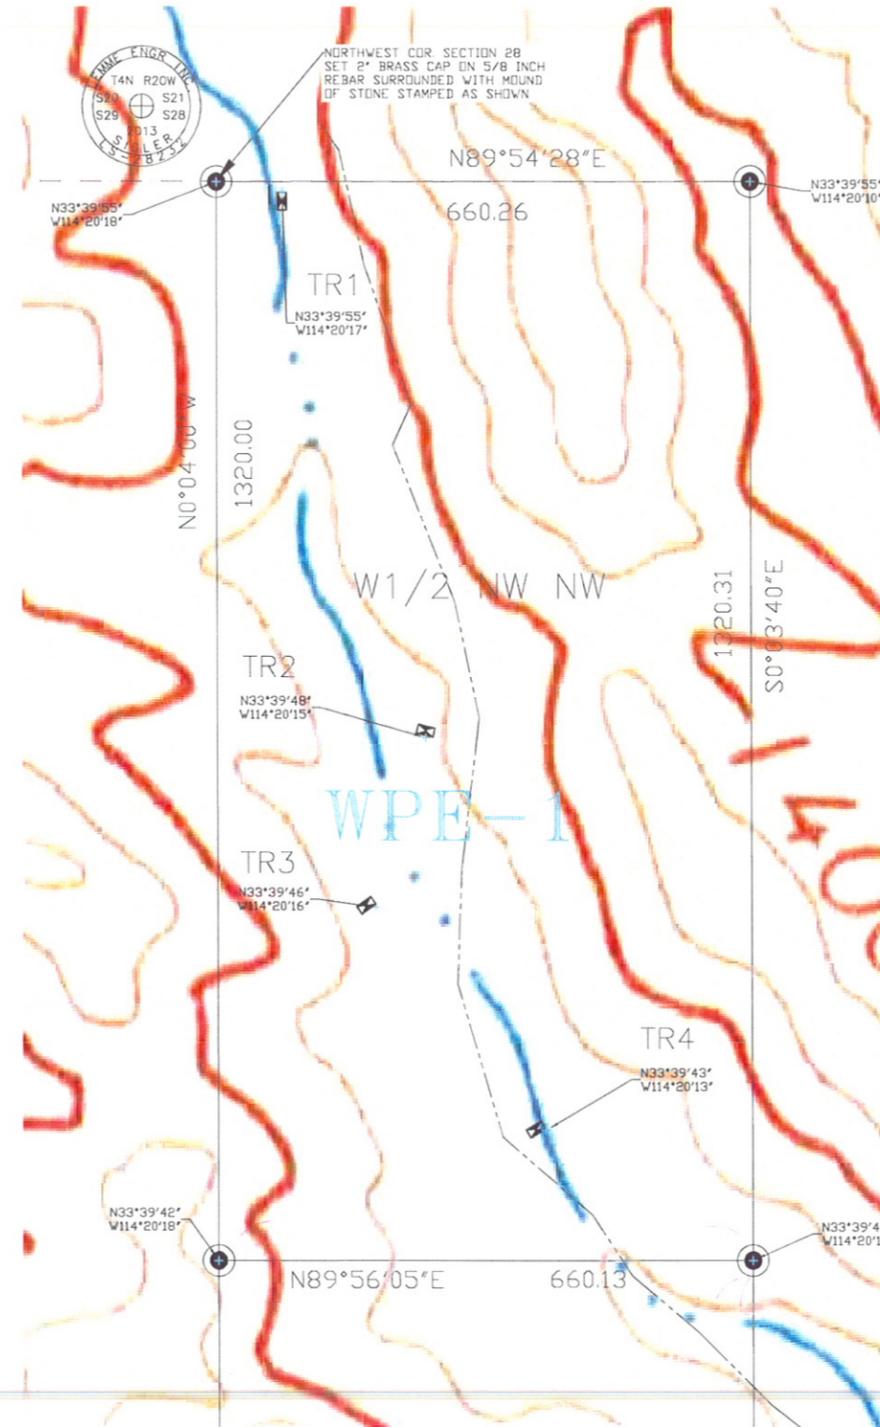

- LEGEND:**
- ALL MONUMENTS SHOWN ARE FOUND AS DESCRIBED IN THE BUREAU OF LAND MANAGEMENT SURVEY NOTES FOR TOWNSHIP 4 NORTH RANGE 20 WEST OF THE GILA AND SALT RIVER MERIDIAN, LA PAZ COUNTY (YUMA COUNTY) ARIZONA, UNLESS OTHERWISE NOTED.
  - SET 5/8 REBAR WITH 2" BRASS CAP STAMPED "LEMME ENGR. INC. SIDLER RLS 28232" OR AS NOTED
  - ✠ EXPLORATION PIT AS SHOWN
- LOCATIONS:**
- PIT 1 33°39'55" N 114°20'17" W (WGS84 DATUM)
  - PIT 2 33°39'48" N 114°20'15" W (WGS84 DATUM)
  - PIT 3 33°39'44" N 114°20'14" W (WGS84 DATUM)
  - PIT 4 33°39'43" N 114°20'12" W (WGS84 DATUM)

**SURVEYOR NOTE**  
THE SECTIONAL SURVEY DATA SHOWN ON THE MAP HEREON IS NOTED AS GROUND DISTANCES AND BEARINGS ARE ORIENTED TO WGS84 GEODETIC DATUM (TRUE NORTH).  
THE UNDERLYING USGS QUADRANGLE MAP IS MIDDLE CAMP MOUNTAIN, ARIZONA.

**SURVEYOR CERTIFICATE**  
I, MARK P. SIDLER, HEREBY CERTIFY THAT I AM A REGISTERED LAND SURVEYOR IN THE STATE OF ARIZONA AND THAT THE SURVEY SHOWN AND PLOTTED HEREON WAS PERFORMED UNDER MY SUPERVISION DURING THE MONTH OF FEBRUARY 2012, UNDER CONTRACT WITH CRAIG WITTA, WITHOUT BENEFIT OF TITLE REPORT, THAT THE MONUMENTS WERE FOUND OR SET AS NOTED AND THAT THE SURVEY IS TRUE AND CORRECT TO THE BEST OF MY KNOWLEDGE AND BELIEF.  
THIS SURVEY MAP AND LEGAL DESCRIPTION(S) IS PROVIDED TO THE OWNER AS DOCUMENTATION OF THE FIELD LOCATION OF THE SECTION CORNERS AND DESCRIPTION TEXT IF ANY, FOR MINE CLAIM PREPARATION, AND DOES NOT SATISFY THE ARIZONA REVISED STATUTE (ARS:33-422) OF LAND DIVISION DISCLOSURE, AND IS NOT INTENDED TO CIRCUMVENT THE STATE OF ARIZONA SUBDIVISION REGULATIONS, TO WHICH THE CLIENT AS SHOWN HEREON HAS BEEN MADE AWARE.

THIS MAP IS ALSO PART OF THE PUBLIC DOMAIN FOR SURVEY RECORDS PER THE ARIZONA REVISED STATUTES (ARS:33-105)  
DATE: \_\_\_\_\_  
(SIGNED) *Mark P. Sidler* (SEAL)  
MARK P. SIDLER, RLS28232

SCALE  
1 inch = 100 ft.

DESIGNED BY: MPS  
DRAWN BY: MPS  
SCALE:  
HORIZONTAL=  
VERTICAL=  
SHEET 1 OF 1  
DATE 10-17-14  
W.O. 14-147

PLANNING - CIVIL ENGINEERING - SURVEYING  
**LEMME ENGINEERING INC.**  
3608 WEST BETHANY HOME ROAD  
PHOENIX, ARIZONA 85019  
PHONE (602) 841-6904 FAX (602) 841-6351




EXPLORATION PIT LOCATIONS.  
PROTRACTED SECTION 28 IN THE  
UNSURVEYED AREA OF  
T 4 N, R 20 W, G.S.R.M., LA PAZ CO., AZ

263-1100  
Blue State Center  
CALL COLLECT

# MPO MAP 1



## EXPLORATION PIT LOCATIONS. WESTPORT ENERGY - WESTPORT GOLD PROJECT

PROTRACTED SECTION 28 IN THE UNSURVEYED AREA OF  
TOWNSHIP 4 NORTH, RANGE 20 WEST  
GILA AND SALT RIVER MERIDIAN  
QUARTZSITE, LA PAZ COUNTY, ARIZONA

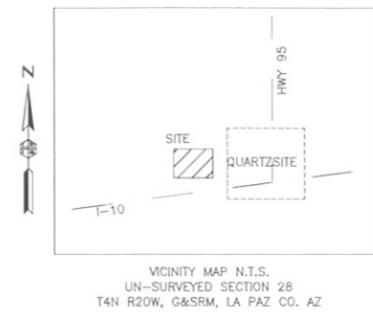

NOTE: THIS MAP OR PLAN IS NOT TO BE USED, RELIED UPON, OR CONSIDERED COMPLETE OR READY FOR CONSTRUCTION, UNLESS STAMPED BY A PROFESSIONAL FROM LEMME ENGINEERING.

COPYRIGHT NOTICE: THIS DRAWING IS COPYRIGHTED AND ANY ELECTRONIC COPY PROVIDED, IS FOR THE SPECIFIC USE INTENDED OF THE PROJECT AND MAY NOT BE UTILIZED FOR ANY OTHER PROJECTS UNLESS WRITTEN AUTHORIZATION IS RECEIVED FROM LEMME ENGINEERING.

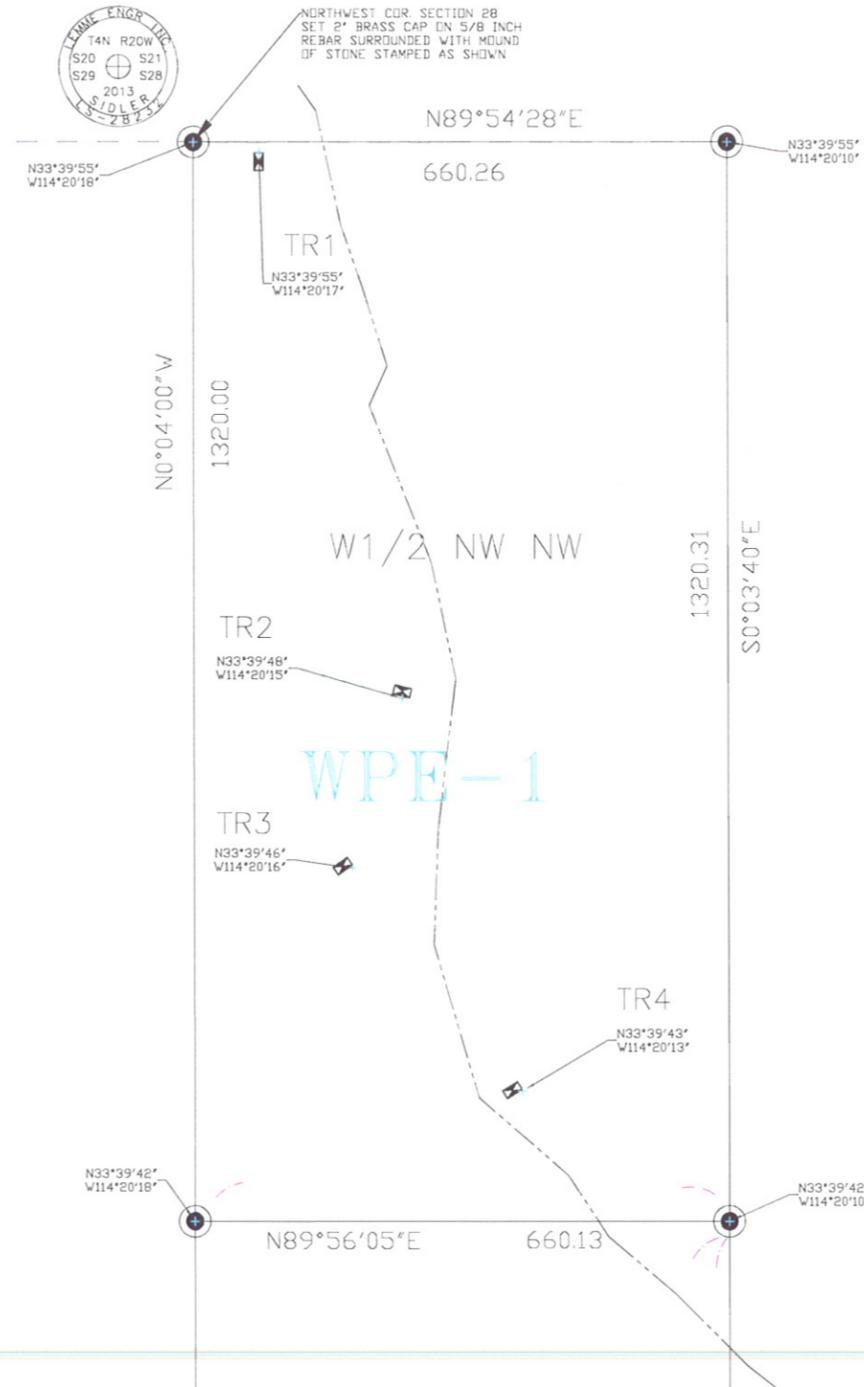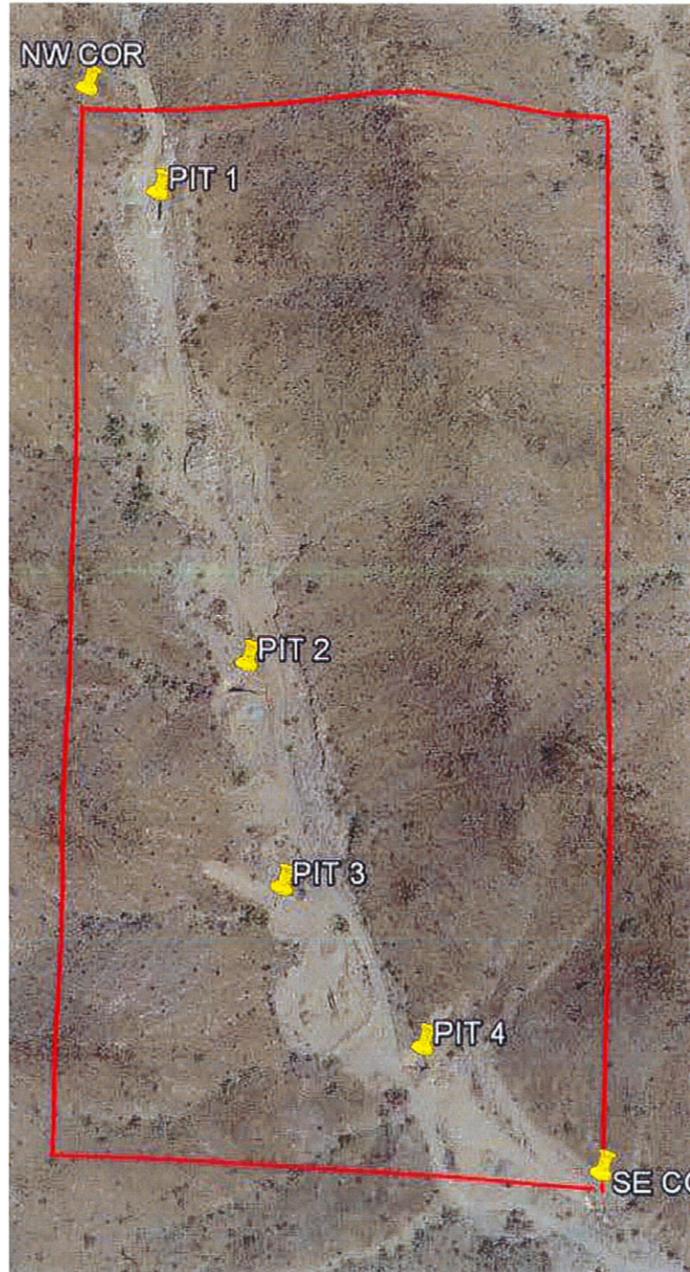

- LEGEND:**
- ALL MONUMENTS SHOWN ARE FOUND AS DESCRIBED IN THE BUREAU OF LAND MANAGEMENT SURVEY NOTES FOR TOWNSHIP 4 NORTH RANGE 20 WEST OF THE GILA AND SALT RIVER MERIDIAN, LA PAZ COUNTY (YUMA COUNTY) ARIZONA, UNLESS OTHERWISE NOTED.
  - SET 5/8" REBAR WITH 2" BRASS CAP STAMPED "LEMME ENGR. INC. SIDLER RLS 28232" OR AS NOTED
  - ✚ EXPLORATION PIT AS SHOWN
- LOCATIONS:**
- PIT 1 33°39'55" N 114°20'17" W (WGS84 DATUM)
  - PIT 2 33°39'48" N 114°20'15" W (WGS84 DATUM)
  - PIT 3 33°39'44" N 114°20'14" W (WGS84 DATUM)
  - PIT 4 33°39'43" N 114°20'12" W (WGS84 DATUM)

**SURVEYOR NOTE**

THE SECTIONAL SURVEY DATA SHOWN ON THE MAP HEREON IS NOTED AS GROUND DISTANCES AND BEARINGS ARE ORIENTED TO WGS84 GEODETIC DATUM (TRUE NORTH).

THE UNDERLYING USGS QUADRANGLE MAP IS MIDDLE CAMP MOUNTAIN, ARIZONA.

**SURVEYOR CERTIFICATE**

I, MARK P. SIDLER, HEREBY CERTIFY THAT I AM A REGISTERED LAND SURVEYOR IN THE STATE OF ARIZONA AND THAT THE SURVEY SHOWN AND PLOTTED HEREON WAS PERFORMED UNDER MY SUPERVISION DURING THE MONTH OF FEBRUARY 2012, UNDER CONTRACT WITH CRAIG WITA, WITHOUT BENEFIT OF TITLE REPORT, THAT THE MONUMENTS WERE FOUND OR SET AS NOTED AND THAT THE SURVEY IS TRUE AND CORRECT TO THE BEST OF MY KNOWLEDGE AND BELIEF.

THIS SURVEY MAP AND LEGAL DESCRIPTION(S) IS PROVIDED TO THE OWNER AS DOCUMENTATION OF THE FIELD LOCATION OF THE SECTION CORNERS AND DESCRIPTION TEXT IF ANY, FOR MINE CLAIM PREPARATION, AND DOES NOT SATISFY THE ARIZONA REVISED STATUTE (ARS:33-422) OF LAND DIVISION DISCLOSURE, AND IS NOT INTENDED TO CIRCUMVENT THE STATE OF ARIZONA SUBDIVISION REGULATIONS, TO WHICH THE CLIENT AS SHOWN HEREON HAS BEEN MADE AWARE.

THIS MAP IS ALSO PART OF THE PUBLIC DOMAIN FOR SURVEY RECORDS PER THE ARIZONA REVISED STATUTES (ARS:33-105)

DATE: \_\_\_\_\_

(SIGNED) Mark P. Sidler (SEAL)

MARK P. SIDLER, RLS28232



PRELIMINARY  
APPROVED

PLANNING - CIVIL ENGINEERING - SURVEYING  
**LEMME ENGINEERING INC.**  
3608 WEST BETHANY HOME ROAD  
PHOENIX, ARIZONA 85019  
PHONE (602) 841-6904 FAX (602) 841-6351

**EXPLORATION PIT LOCATIONS.  
PROTRACTED SECTION 28 IN THE  
UNSURVEYED AREA OF  
T 4 N, R 20 W, G.S.R.M., LA PAZ CO., AZ**

DESIGNED BY: MPS
DRAWN BY: MPS
SCALE:
HORIZONTAL=
VERTICAL=
SHEET 1 OF 1
DATE 10-17-14
W.O. 14-147

