
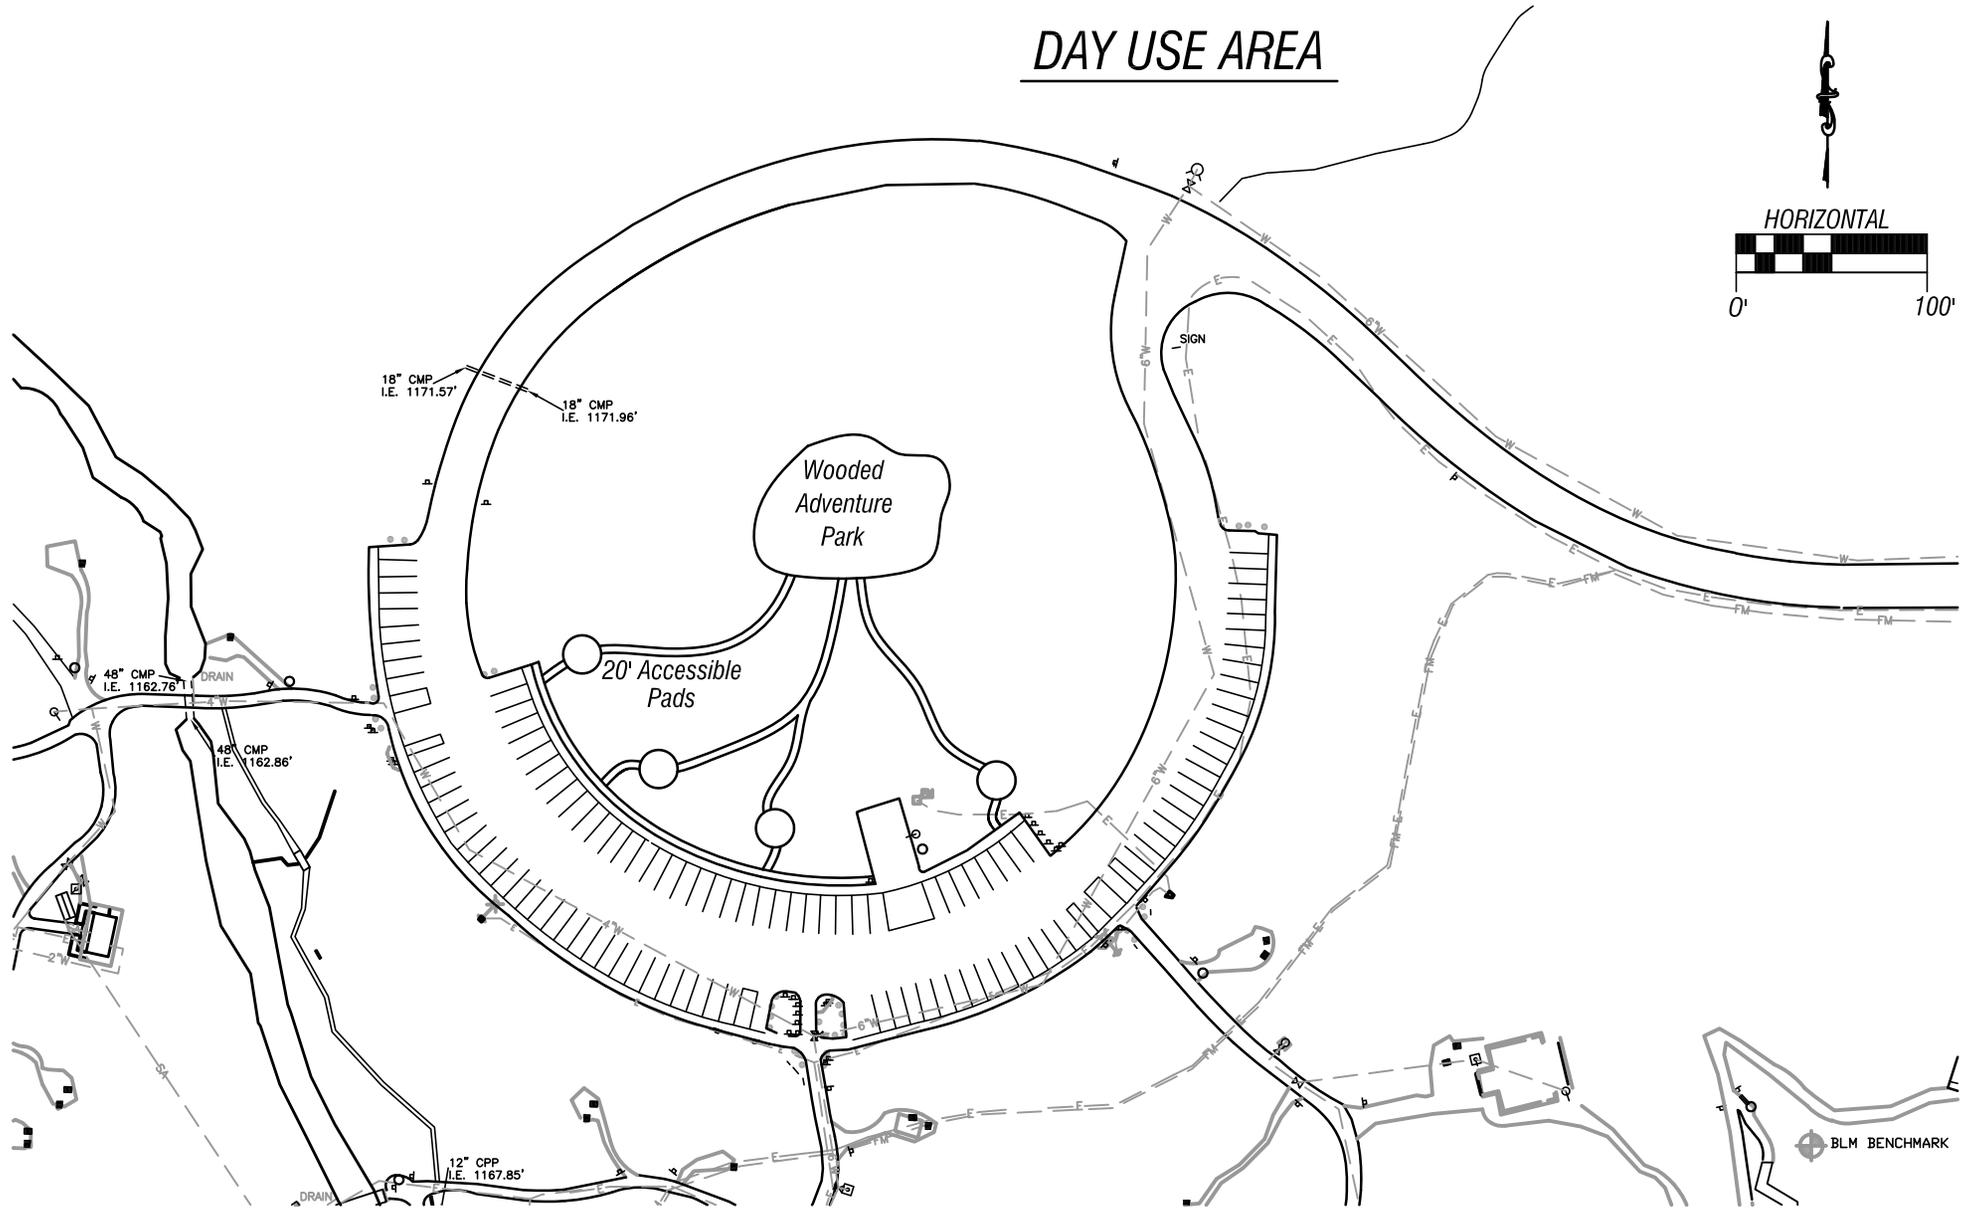


DAY USE AREA

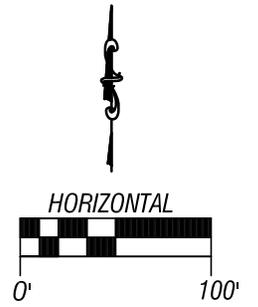

UNITED STATES DEPARTMENT OF THE INTERIOR BUREAU OF LAND MANAGEMENT	
SALEM DISTRICT	OREGON STATE OFFICE
WILDWOOD RECREATION AREA MANAGEMENT PLAN DAY USE AREA	
DRAWN: J. VAN AGTMAEL	SCALE: 1" = 100'
DATE: 07/2016	
DRAWING NO. _____	

Day-use Area

- Accessible Picnic Spots(4)
 - With picnic tables and grills.
- Wooded Adventure Park
 - Features tree house and natural material for kids to play on.
- No Camping Allowed