



APPENDIX AB  
SAMPLE MAPS FOR ROD POD SHOWING  
INITIAL LAYOUT OF ALL TEMPORARY WORK  
AREAS AND ALL EXISTING AND NEW  
ACCESS ROADS TO EACH STRUCTURE  
LOCATION FOR THE AGENCY PREFERRED  
ALTERNATIVE

---

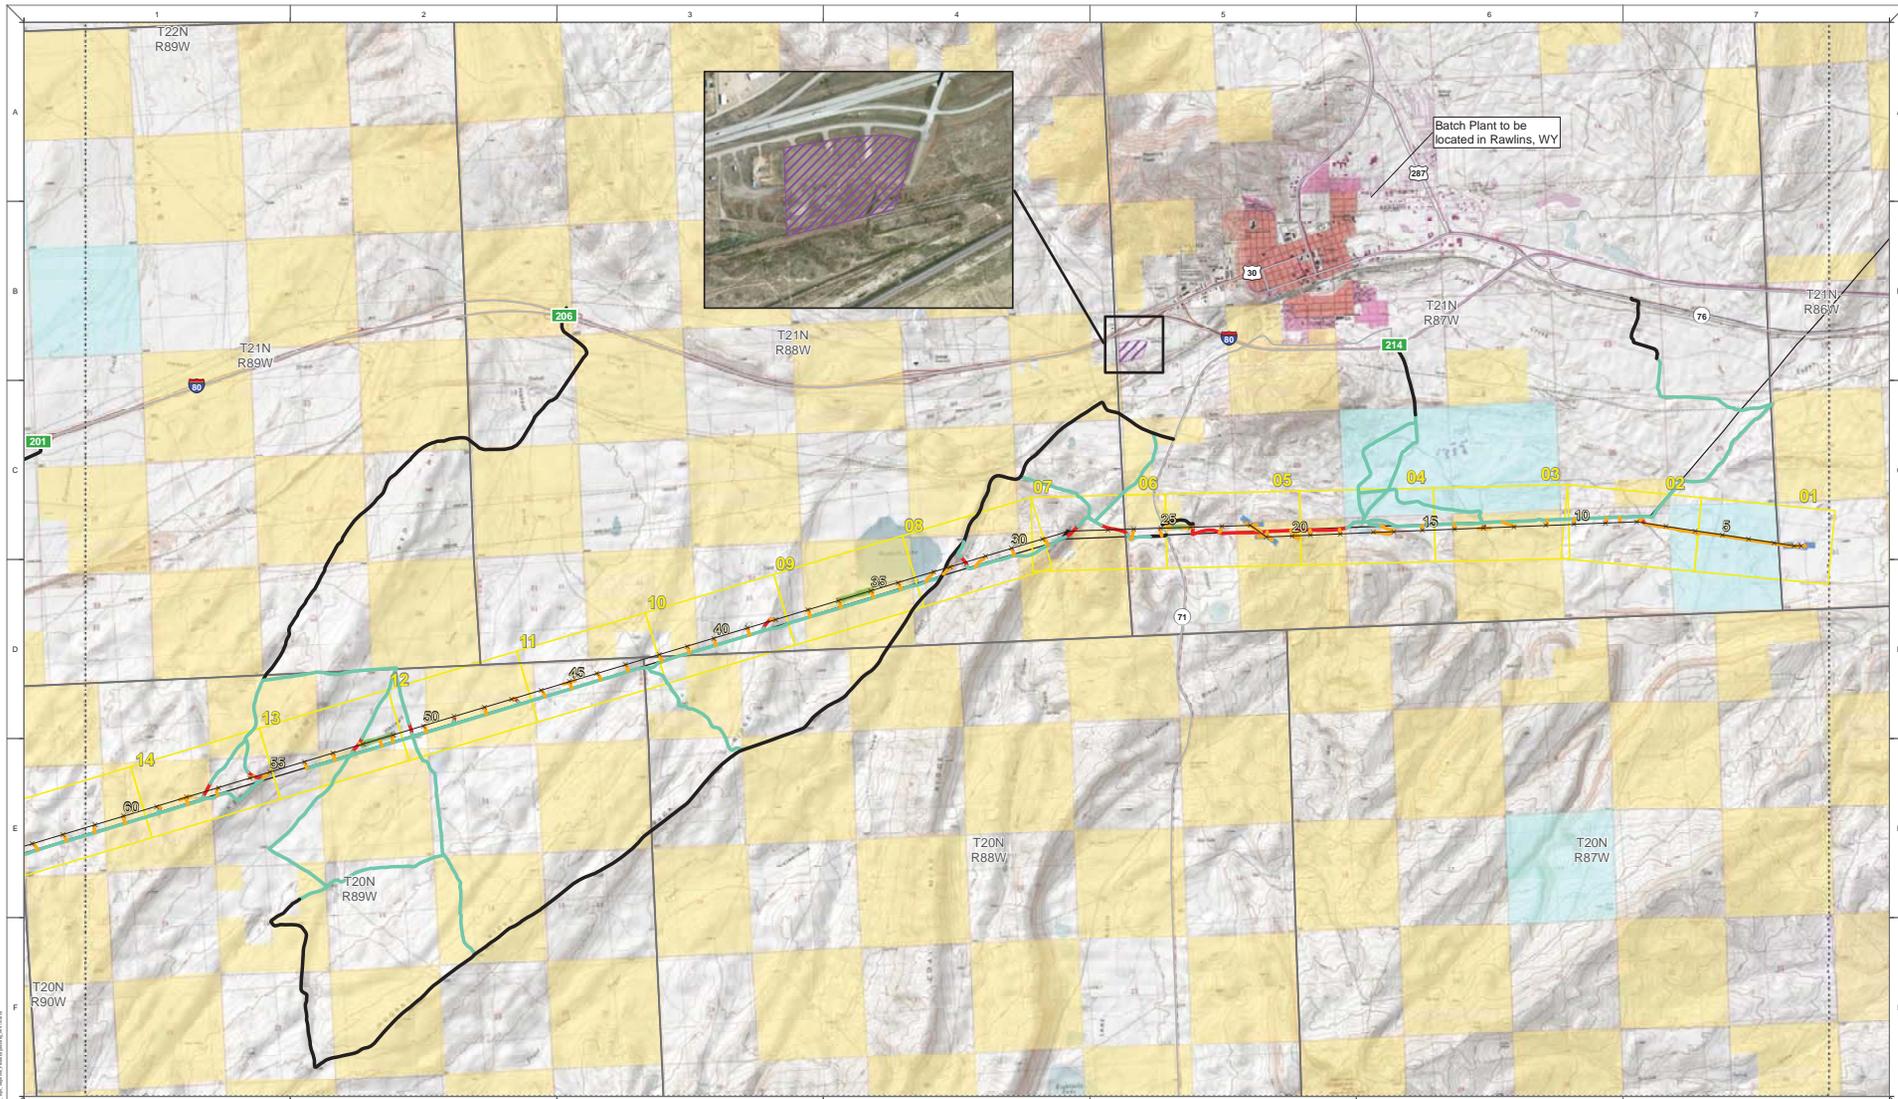


NO.	DATE	REVISION	ENGINEER	DESIGN	CHECKED	APPROVED
DISCIPLINE ENG.	PROJECT ENG.	APPROVAL ENG.				
PL #	DRW #	ENCL.	DR.	CHL.	SCALE	SHEET
<b>TRANSWEST, 180 SAMPLE, TRANSMISSION PROJECT: 180 ACCESS ROAD LAYOUT</b>						
<b>PRELIMINARY DRAFT, NOT FOR CONSTRUCTION</b>						

Proposed Transmission	Backbone Access Roads	Project Features	Jurisdiction
— Centerline	— Existing (Category 1)	Fly Yard/Staging Area	Forest Service
× Proposed Tower Location (every 5th structure labeled)	— Existing Road Requiring Improvement (Category 2A)	Wire-Pulling, Tensioning, Splicing Site	BLM
<b>Preliminary Access Roads</b>	— Existing Road Requiring Improvement (Category 2B)	Material Storage Yard	Bureau of Reclamation
— New Road (Category 3,4,5,6)		Access aerials exhibit index	Fish and Wildlife Service
			State
			Private

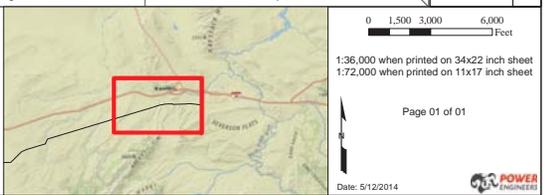

All other information is the property of the copyright holder and is hereby acknowledged. No part of this document may be reproduced without the prior written permission of the copyright holder.

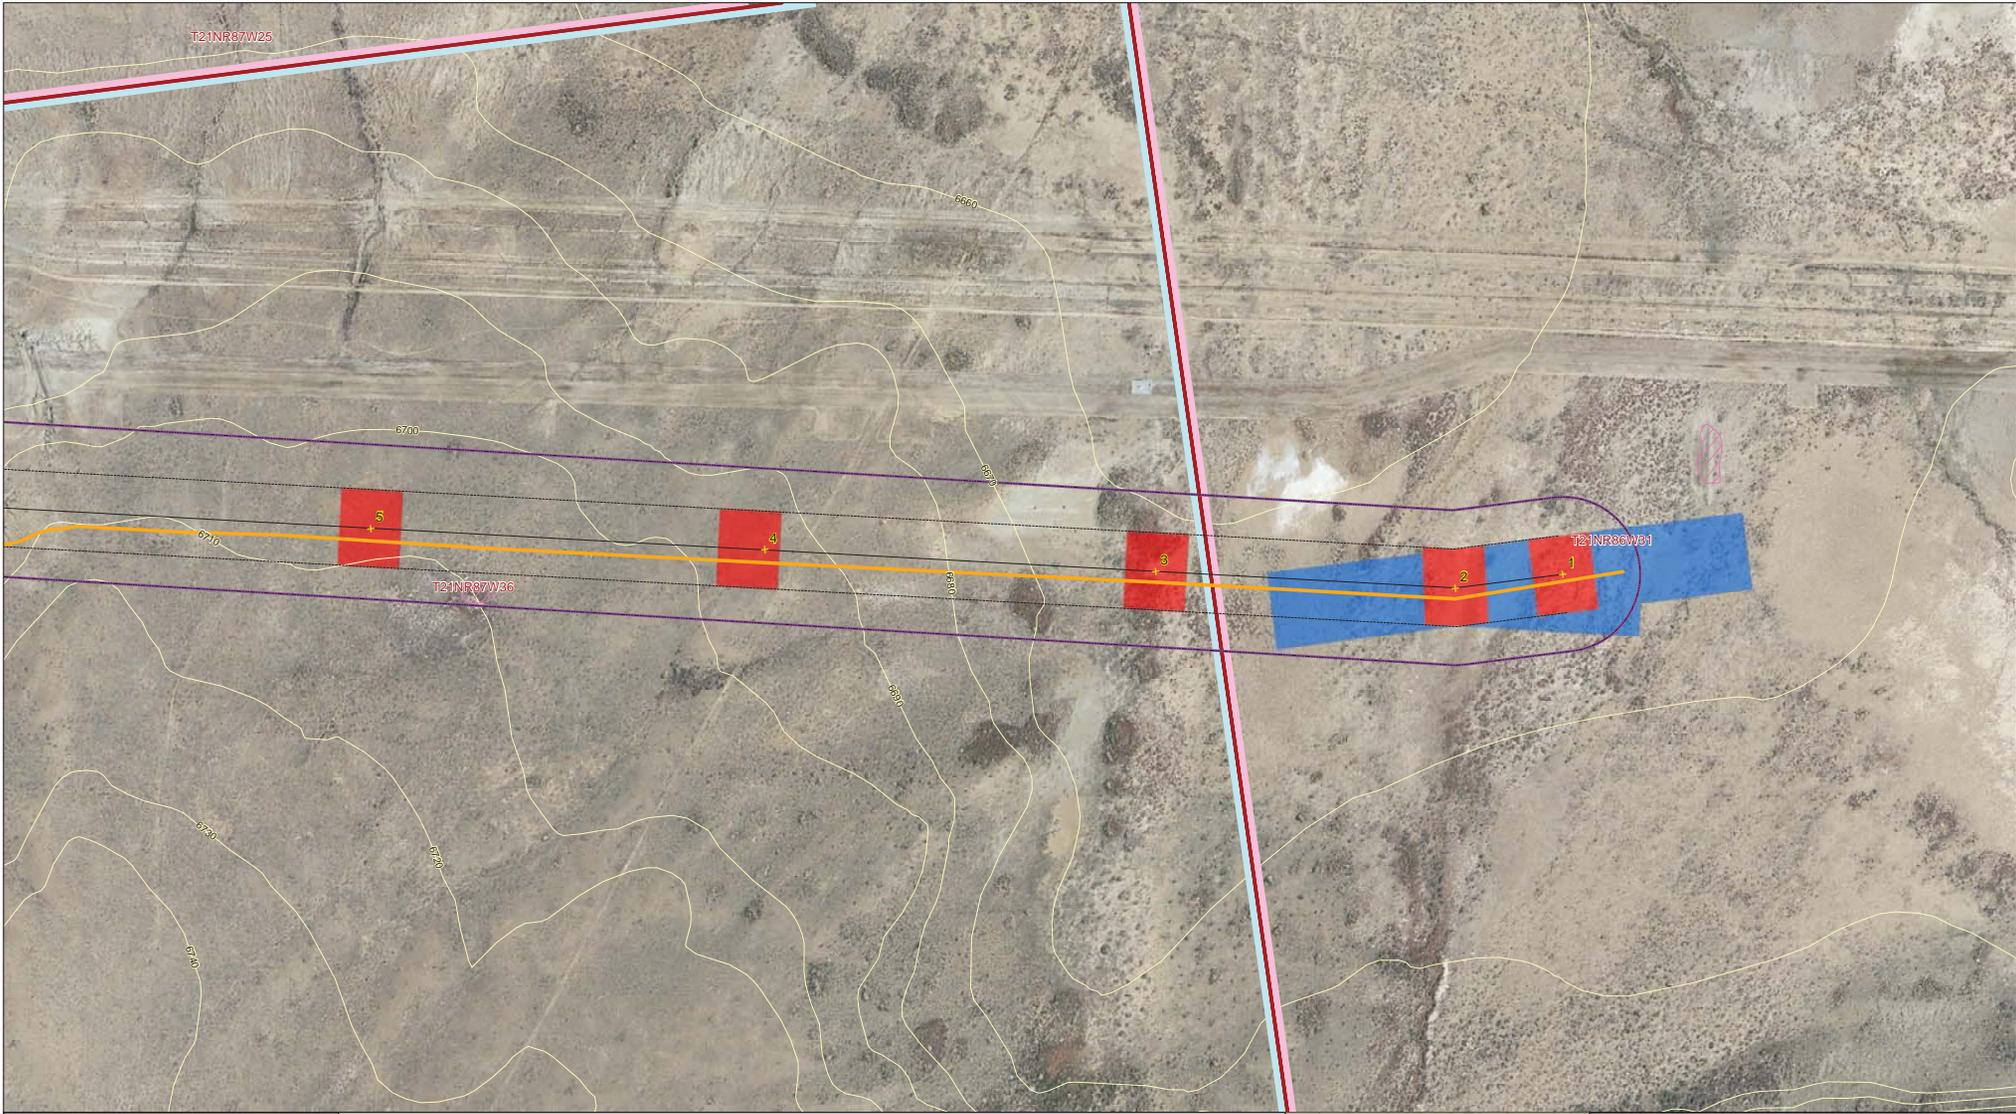

0 200 400 800 Feet  
 1:2,400 when printed on 34x22 inch sheet  
 1:4,800 when printed on 11x17 inch sheet



**Proposed Transmission**  
 — Centerline  
 - - - 250' ROW  
 + Proposed Tower Location  
 [Purple Outline] FEIS Corridor

**Preliminary Work Areas**  
 [Blue] Wire-Pulling, Tensioning, Splicing Site  
 [Red] Structure Work Area  
 [Pink] Material Storage Yard  
 [Green] Fly Yard/Staging Area

**Preliminary Access Roads**  
 [Orange] New (Category 3,4,5,6)

**Backbone Access Roads**  
 [Black] Existing Improved Road (Category 1)  
 [Green] Existing Road Requiring Improvement (Category 2A)  
 [Red] Existing Road Requiring Improvement (Category 2B)

**Existing Transportation**  
 [Red] Divided Highway  
 [Brown] Major Highway  
 [Grey] Major Road  
 [Black] Railroad


**Constraints**  
 [Yellow] Trails (AECOM 7-30-2013)  
 [Pink] NWI Wetland (USGS 3-6-2012)  
 [Hatched] Midget Faded Rattlesnake Model Habitat (AECOM 1-19-2012)  
 [Cyan] Raptor Buffer (AECOM 7-30-2013)

[Green] Forest Service  
 [Green] Fish and Wildlife  
 [Pink] Private Parcel  
 [Yellow] BLM  
 [Yellow] BOR  
 [Blue] State

[Red] Section Line  
 [Yellow] Contours - 10 ft interval  
**Existing Utilities**  
 [Blue Dashed] Existing Transmission (115 kV or Higher)



**Sample Access Layout:**  
**Sample I80 Revised Date: 5/12/2014**  
**PRELIMINARY DRAFT:**  
**NOT FOR CONSTRUCTION**  
 Page 01 of 14  
 TRANSWEST, I80 SAMPLE, TRANSMISSION PROJECT:  
 I80 SAMPLE

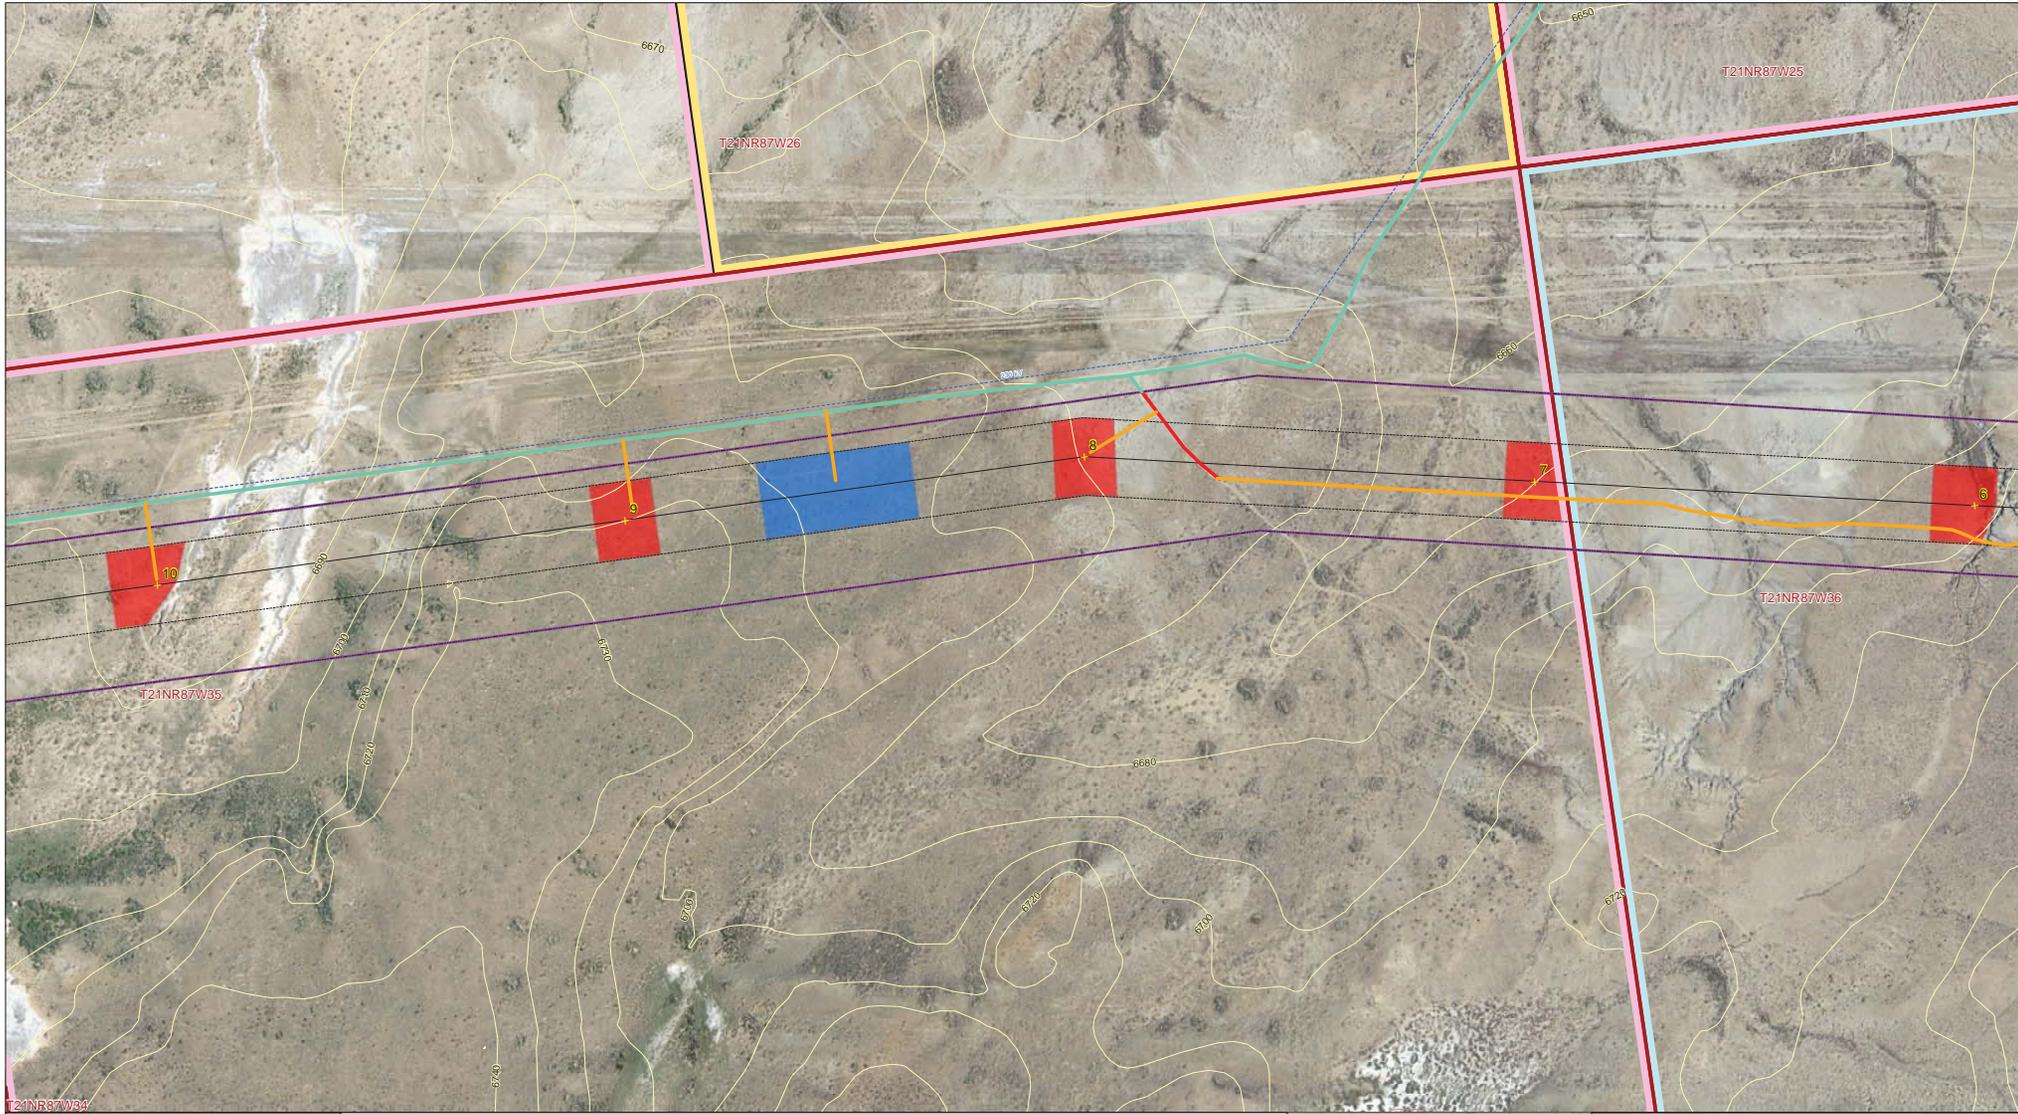

0 200 400 800 Feet  
 1:2,400 when printed on 34x22 inch sheet  
 1:4,800 when printed on 11x17 inch sheet



**Proposed Transmission**  
 - Centerline  
 - 250' ROW  
 - Proposed Tower Location  
 - FEIS Corridor  
**Preliminary Work Areas**  
 - Wire-Pulling, Tensioning, Splicing Site  
 - Structure Work Area  
 - Material Storage Yard  
 - Fly Yard/Staging Area

**Preliminary Access Roads**  
 - New (Category 3,4,5,6)  
**Backbone Access Roads**  
 - Existing Improved Road (Category 1)  
 - Existing Road Requiring Improvement (Category 2A)  
 - Existing Road Requiring Improvement (Category 2B)


**Existing Transportation**  
 - Divided Highway  
 - Major Highway  
 - Major Road  
 - Railroad  
**Constraints**  
 - Trails (AECOM 7-30-2013)  
 - NWI Wetland (USGS 3-6-2012)  
 - Midget Faded Rattlesnake Model Habitat (AECOM 1-9-2012)  
 - Raptor Buffer (AECOM 7-30-2013)

- Forest Service  
 - Fish and Wildlife  
 - Private Parcel  
 - BLM  
 - BOR  
 - State

- Section Line  
 - Contours - 10 ft interval  
**Existing Utilities**  
 - Existing Transmission (115 kV or Higher)



**Sample Access Layout:**  
**Sample I80 Revised Date: 5/12/2014**  
**PRELIMINARY DRAFT:**  
**NOT FOR CONSTRUCTION**  
 Page 02 of 14  
 TRANSWEST, I80 SAMPLE, TRANSMISSION PROJECT:  
 I80 SAMPLE

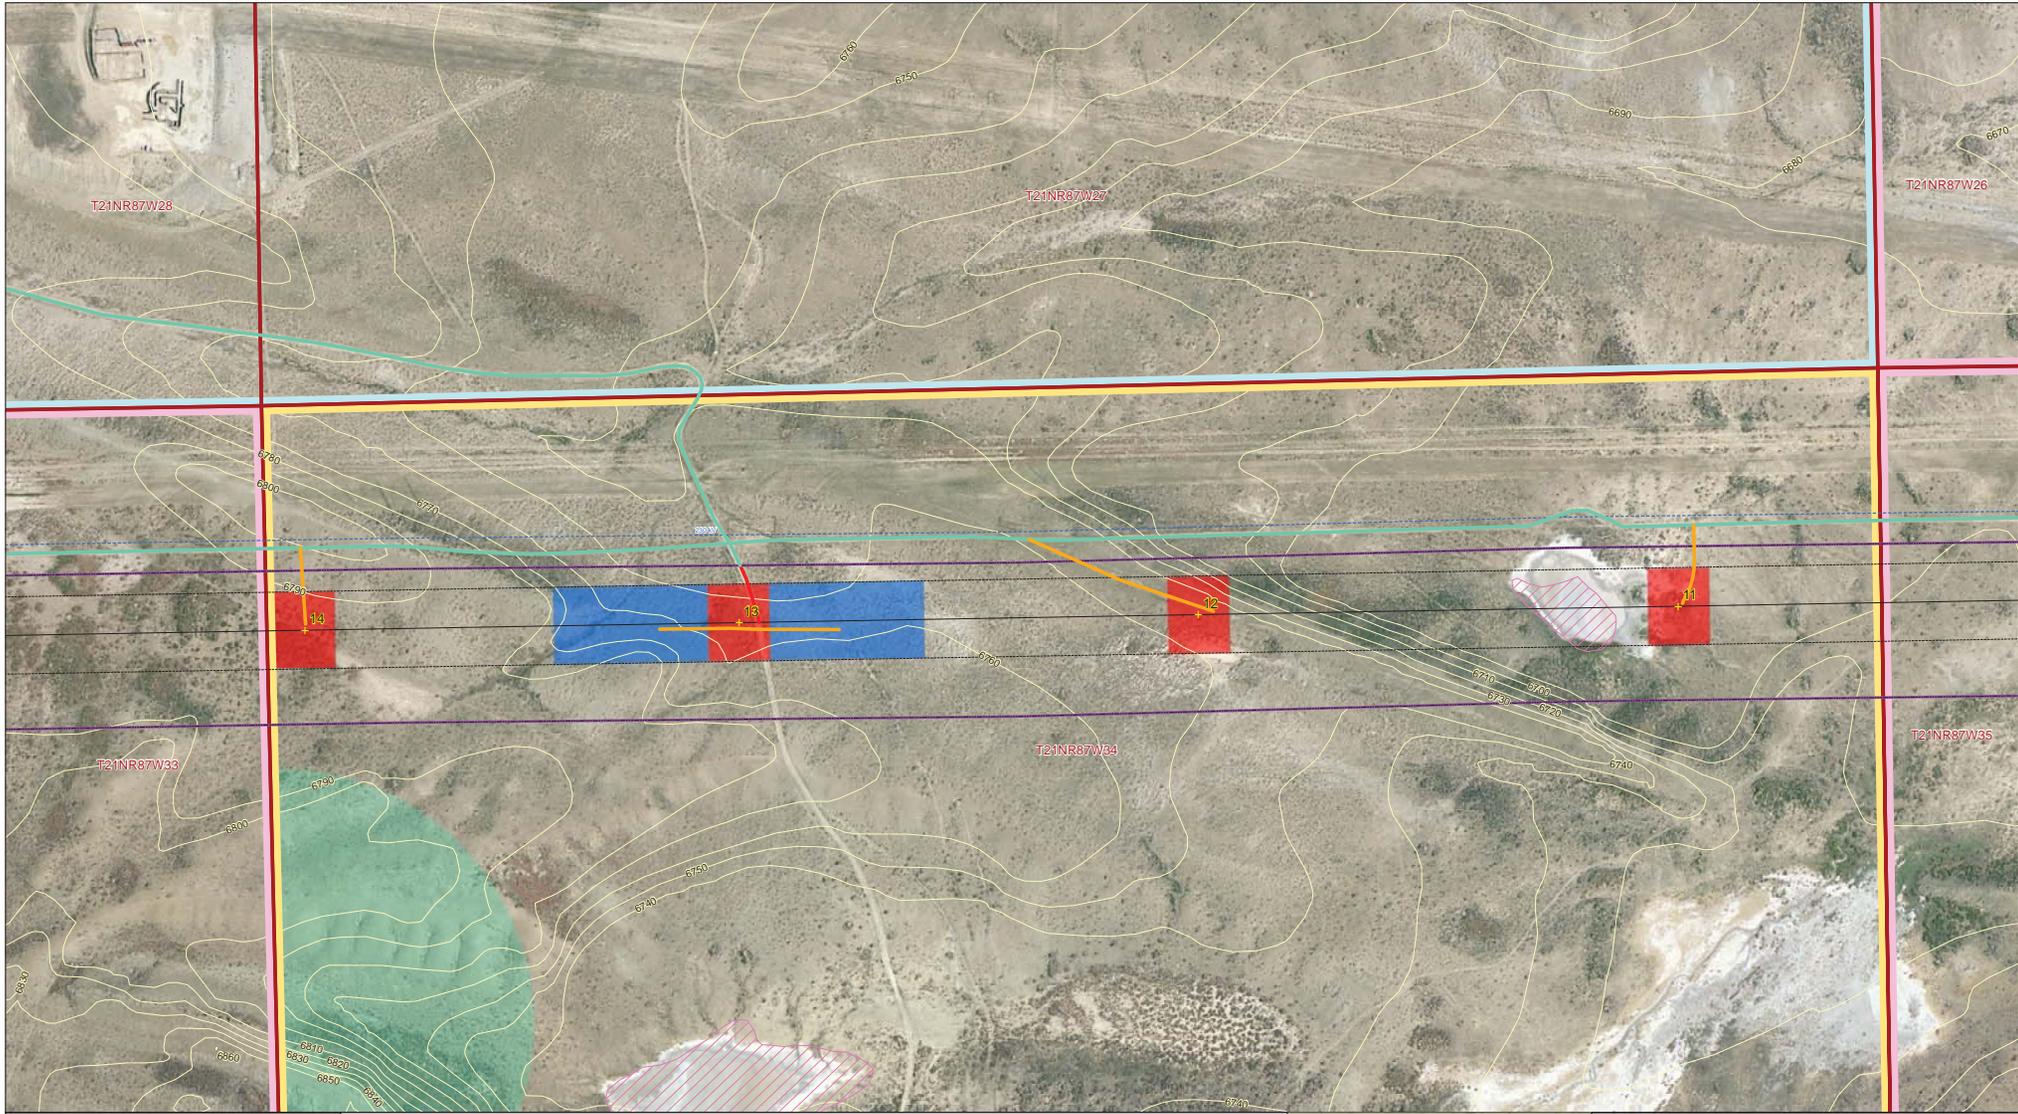

0 200 400 800 Feet  
 1:2,400 when printed on 34x22 inch sheet  
 1:4,800 when printed on 11x17 inch sheet



- Proposed Transmission**
- Centerline
  - 250' ROW
  - Proposed Tower Location
  - FEIS Corridor
- Preliminary Work Areas**
- Wire-Pulling, Tensioning, Splicing Site
  - Structure Work Area
  - Material Storage Yard
  - Fly Yard/Staging Area

- Preliminary Access Roads**
- New (Category 3,4,5,6)
- Backbone Access Roads**
- Existing Improved Road (Category 1)
  - Existing Road Requiring Improvement (Category 2A)
  - Existing Road Requiring Improvement (Category 2B)


- Existing Transportation**
- Divided Highway
  - Major Highway
  - Major Road
  - Railroad
- Constraints**
- Trails (AECOM 7-30-2013)
  - NWI Wetland (USGS 3-6-2012)
  - Model Habitat (AECOM 1-19-2012)
  - Raptor Buffer (AECOM 7-30-2013)

- Forest Service
- Fish and Wildlife
- Private Parcel
- BLM
- BOR
- State

- Existing Utilities**
- Section Line
  - Contours - 10 ft interval
  - Existing Transmission (115 kV or Higher)



**Sample Access Layout:**  
**Sample I80 Revised Date: 5/12/2014**  
**PRELIMINARY DRAFT:**  
**NOT FOR CONSTRUCTION**  
 Page 03 of 14  
 TRANSWEST, I80 SAMPLE, TRANSMISSION PROJECT:  
 I80 SAMPLE

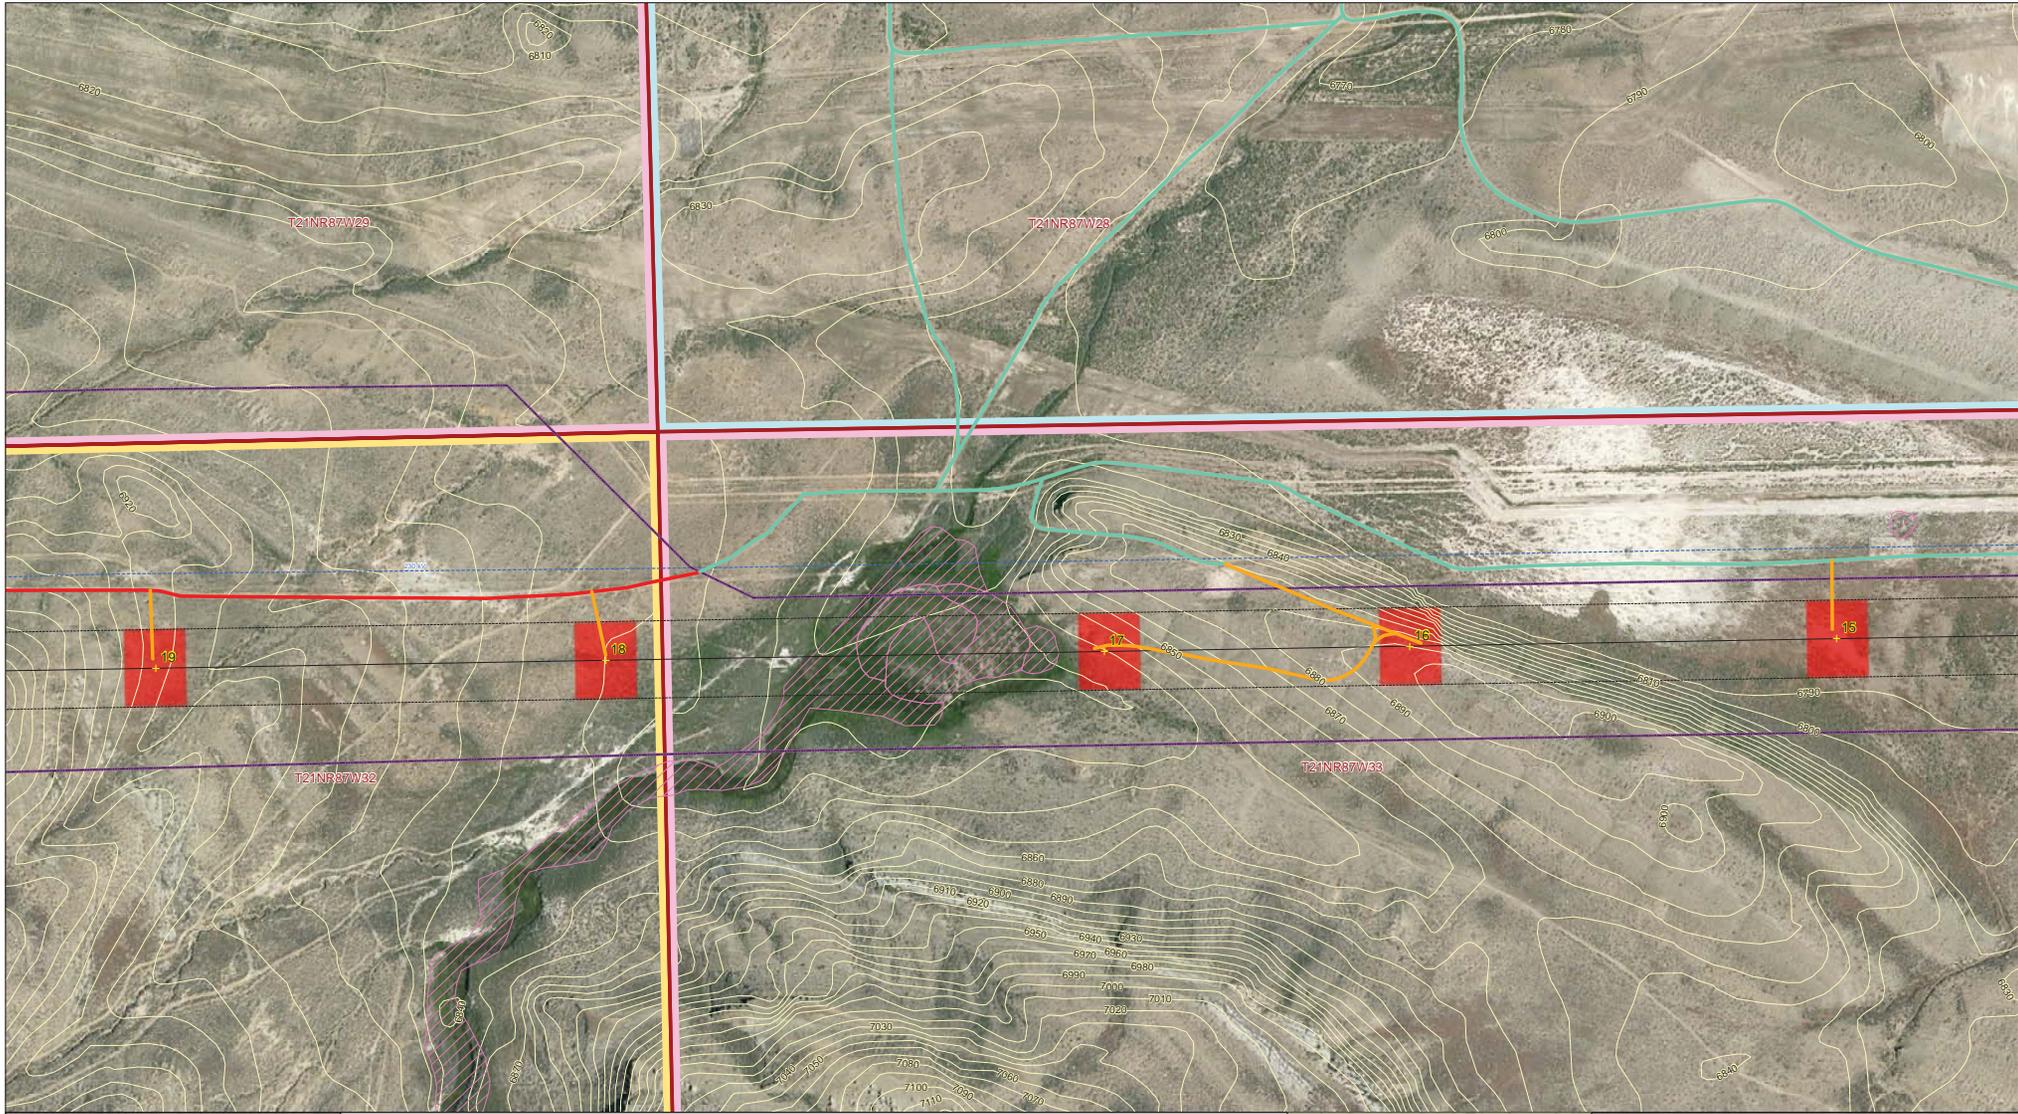

0 200 400 800 Feet  
 1:2,400 when printed on 34x22 inch sheet  
 1:4,800 when printed on 11x17 inch sheet



**Proposed Transmission**  
 — Centerline  
 - - - 250' ROW  
 \* Proposed Tower Location  
 [Purple outline] FEIS Corridor  
**Preliminary Work Areas**  
 [Blue outline] Wire-Pulling, Tensioning, Splicing Site  
 [Red outline] Structure Work Area  
 [Pink outline] Material Storage Yard  
 [Green outline] Fly Yard/Staging Area

**Preliminary Access Roads**  
 — New (Category 3,4,5,6)  
**Backbone Access Roads**  
 — Existing Improved Road (Category 1)  
 — Existing Road Requiring Improvement (Category 2A)  
 — Existing Road Requiring Improvement (Category 2B)

**Existing Transportation**  
 — Divided Highway  
 — Major Highway  
 — Major Road  
 — Railroad  
**Constraints**  
 [Yellow outline] Trails (AECOM 7-30-2013)  
 [Pink outline] NWI Wetland (USGS 3-6-2012)  
 [Hatched] Midget Faded Rattlesnake Model Habitat (AECOM 1-19-2012)  
 [Light blue outline] Raptor Buffer (AECOM 7-30-2013)


[Green outline] Forest Service  
 [Light green outline] Fish and Wildlife  
 [Pink outline] Private Parcel  
 [Yellow outline] BLM  
 [Light yellow outline] BOR  
 [Light blue outline] State

**Existing Utilities**  
 — Section Line  
 - - - Contours - 10 ft interval  
 - - - Existing Transmission (115 kV or Higher)



**Sample Access Layout:**  
**Sample I80 Revised Date: 5/12/2014**  
**PRELIMINARY DRAFT:**  
**NOT FOR CONSTRUCTION**  
 Page 04 of 14

TRANSWEST, I80 SAMPLE, TRANSMISSION PROJECT:  
 I80 SAMPLE

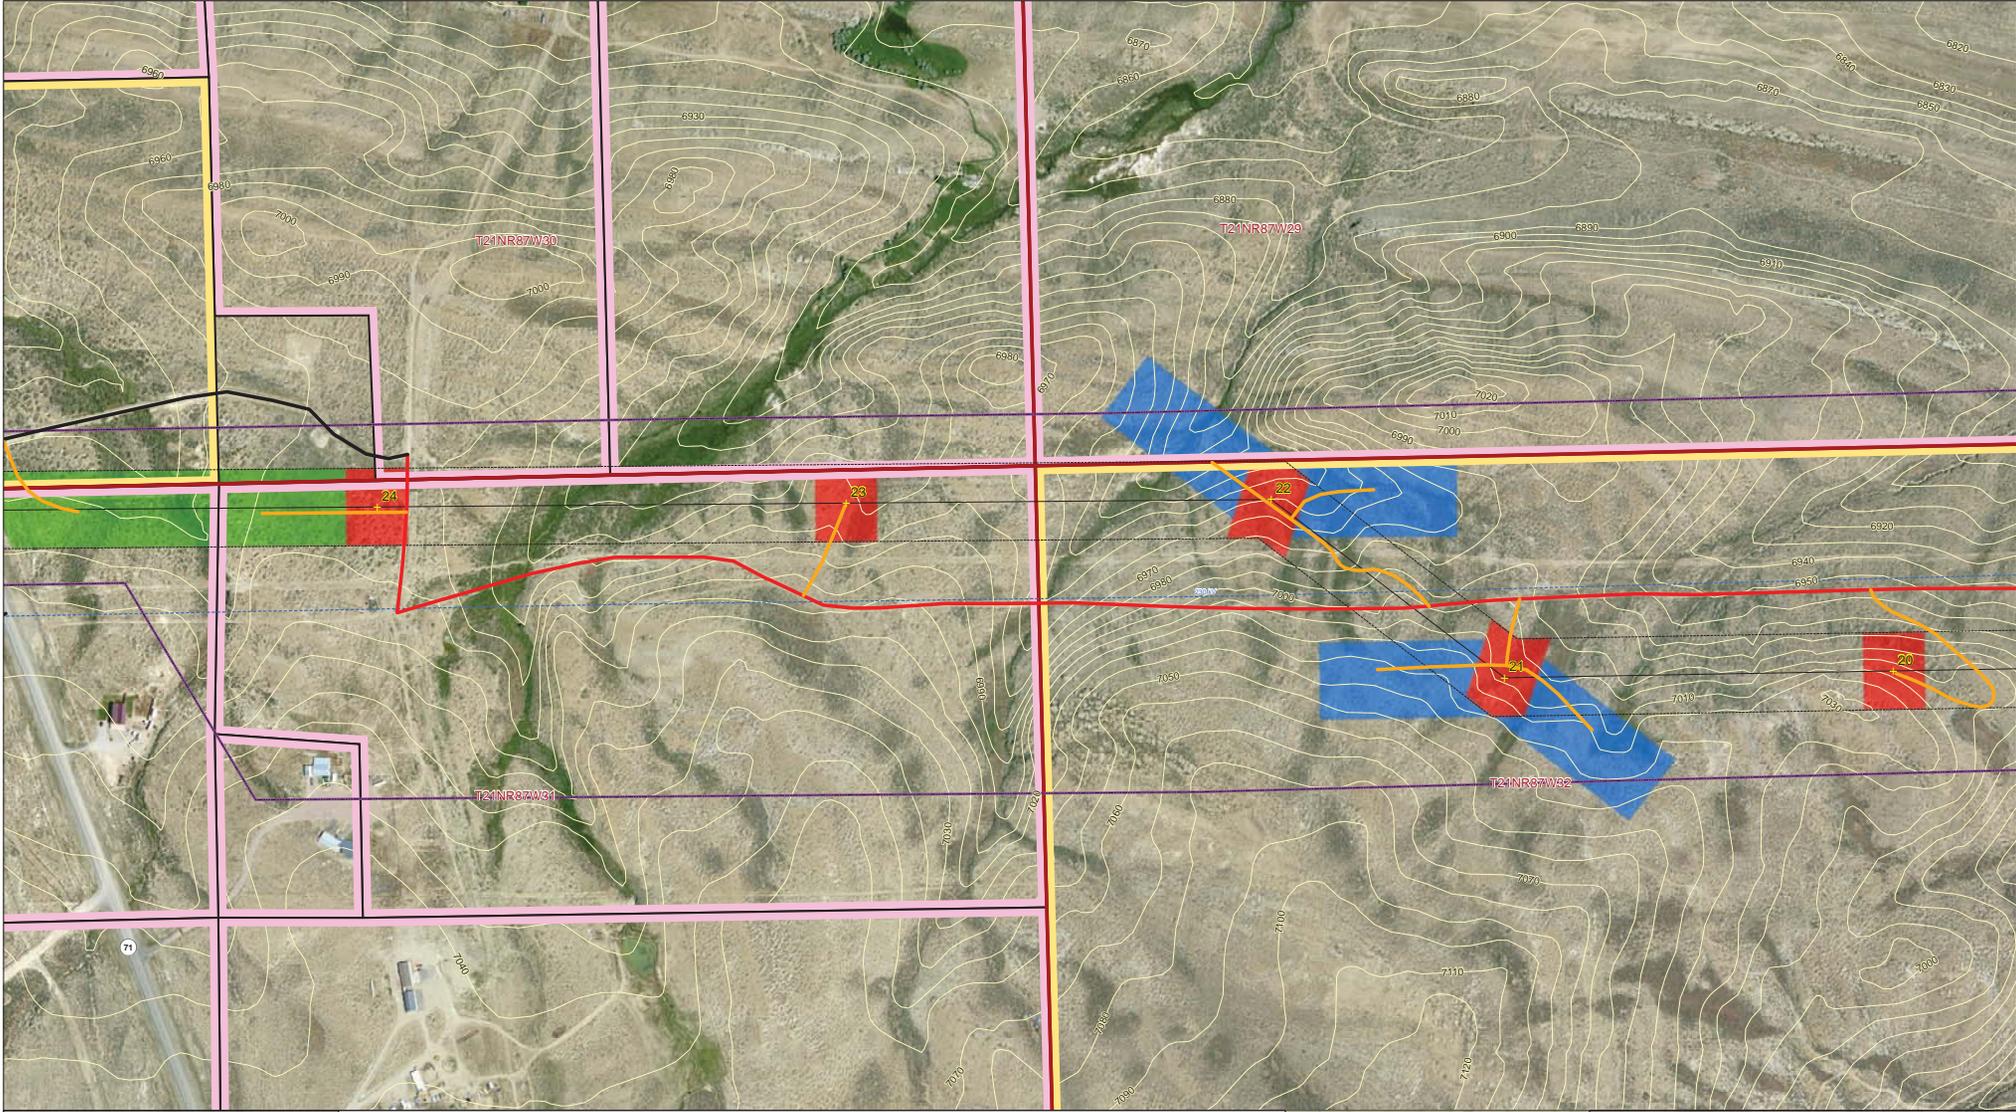

0 200 400 800 Feet  
 1:2,400 when printed on 34x22 inch sheet  
 1:4,800 when printed on 11x17 inch sheet



**Proposed Transmission**  
 - Centerline  
 - 250' ROW  
 - Proposed Tower Location  
 - FEIS Corridor  
**Preliminary Work Areas**  
 - Wire-Pulling, Tensioning, Splicing Site  
 - Structure Work Area  
 - Material Storage Yard  
 - Fly Yard/Staging Area

**Preliminary Access Roads**  
 - New (Category 3,4,5,6)  
**Backbone Access Roads**  
 - Existing Improved Road (Category 1)  
 - Existing Road Requiring Improvement (Category 2A)  
 - Existing Road Requiring Improvement (Category 2B)


**Existing Transportation**  
 - Divided Highway  
 - Major Highway  
 - Major Road  
 - Railroad  
**Constraints**  
 - Trails (AECOM 7-30-2013)  
 - NWI Wetland (USGS 3-6-2012)  
 - Midget Faded Rattlesnake  
 - Model Habitat (AECOM 1-19-2012)  
 - Raptor Buffer (AECOM 7-30-2013)

- Forest Service  
 - Fish and Wildlife  
 - Private Parcel  
 - BLM  
 - BOR  
 - State

- Section Line  
 - Contours - 10 ft interval  
**Existing Utilities**  
 - Existing Transmission (115 kV or Higher)



**Sample Access Layout:**  
**Sample I80 Revised Date: 5/12/2014**  
**PRELIMINARY DRAFT:**  
**NOT FOR CONSTRUCTION**  
 Page 05 of 14  
 TRANSWEST, I80 SAMPLE, TRANSMISSION PROJECT:  
 I80 SAMPLE

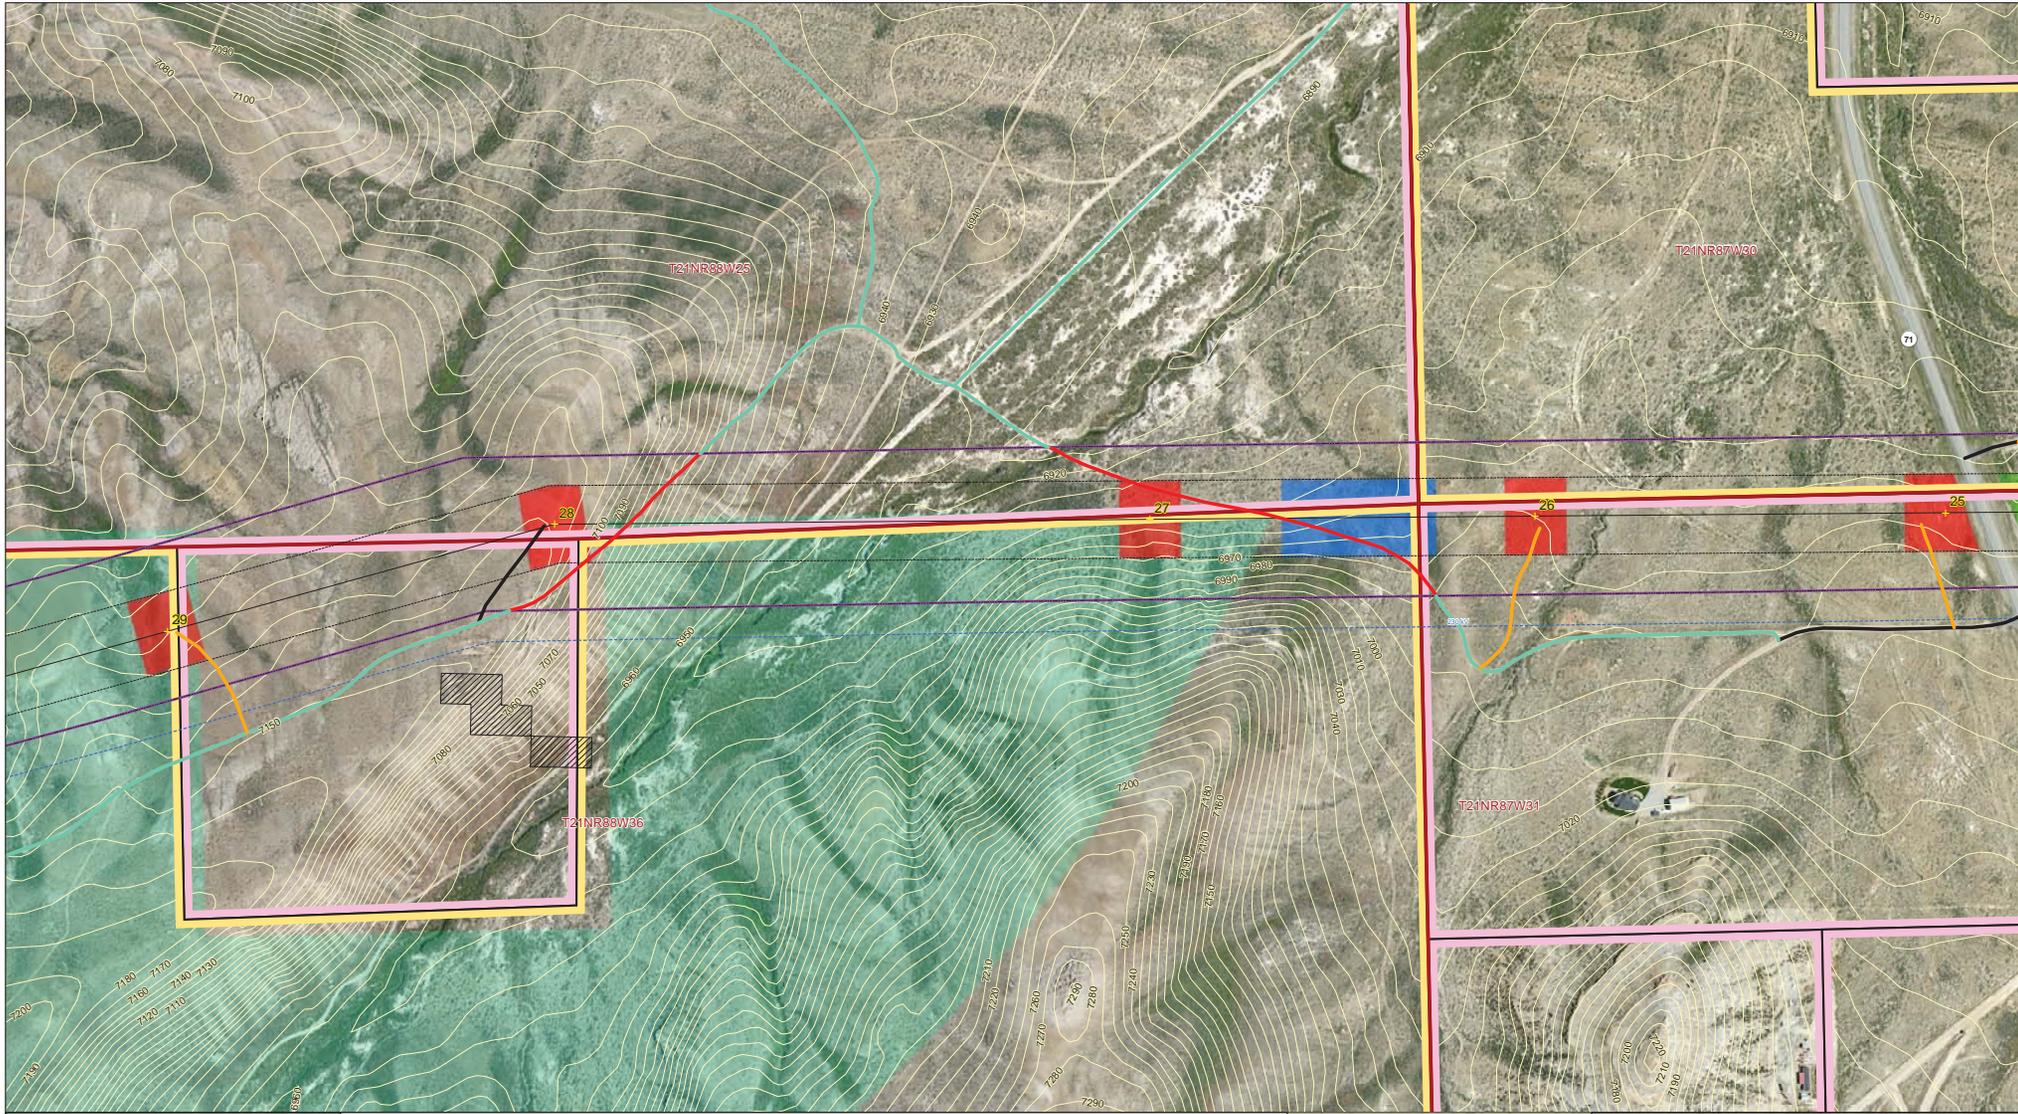

0 200 400 800 Feet  
 1:2,400 when printed on 34x22 inch sheet  
 1:4,800 when printed on 11x17 inch sheet



**Proposed Transmission**  
 - Centerline  
 - 250' ROW  
 - Proposed Tower Location  
 - FEIS Corridor

**Preliminary Work Areas**  
 - Wire-Pulling, Tensioning, Splicing Site  
 - Structure Work Area  
 - Material Storage Yard  
 - Fly Yard/Staging Area

**Preliminary Access Roads**  
 - New (Category 3,4,5,6)

**Backbone Access Roads**  
 - Existing Improved Road (Category 1)  
 - Existing Road Requiring Improvement (Category 2A)  
 - Existing Road Requiring Improvement (Category 2B)

**Existing Transportation**  
 - Divided Highway  
 - Major Highway  
 - Major Road  
 - Railroad


**Constraints**  
 - Trails (AECOM 7-30-2013)  
 - NWI Wetland (USGS 3-6-2012)  
 - Midget Faded Rattlesnake Model Habitat (AECOM 1-19-2012)  
 - Raptor Buffer (AECOM 7-30-2013)

Forest Service  
 Fish and Wildlife  
 Private Parcel  
 BLM  
 BOR  
 State

**Existing Utilities**  
 - Section Line  
 - Contours - 10 ft interval  
 - Existing Transmission (115 kV or Higher)



**Sample Access Layout:**  
**Sample I80 Revised Date: 5/12/2014**  
**PRELIMINARY DRAFT:**  
**NOT FOR CONSTRUCTION**  
 Page 06 of 14  
 TRANSWEST, I80 SAMPLE, TRANSMISSION PROJECT:  
 I80 SAMPLE

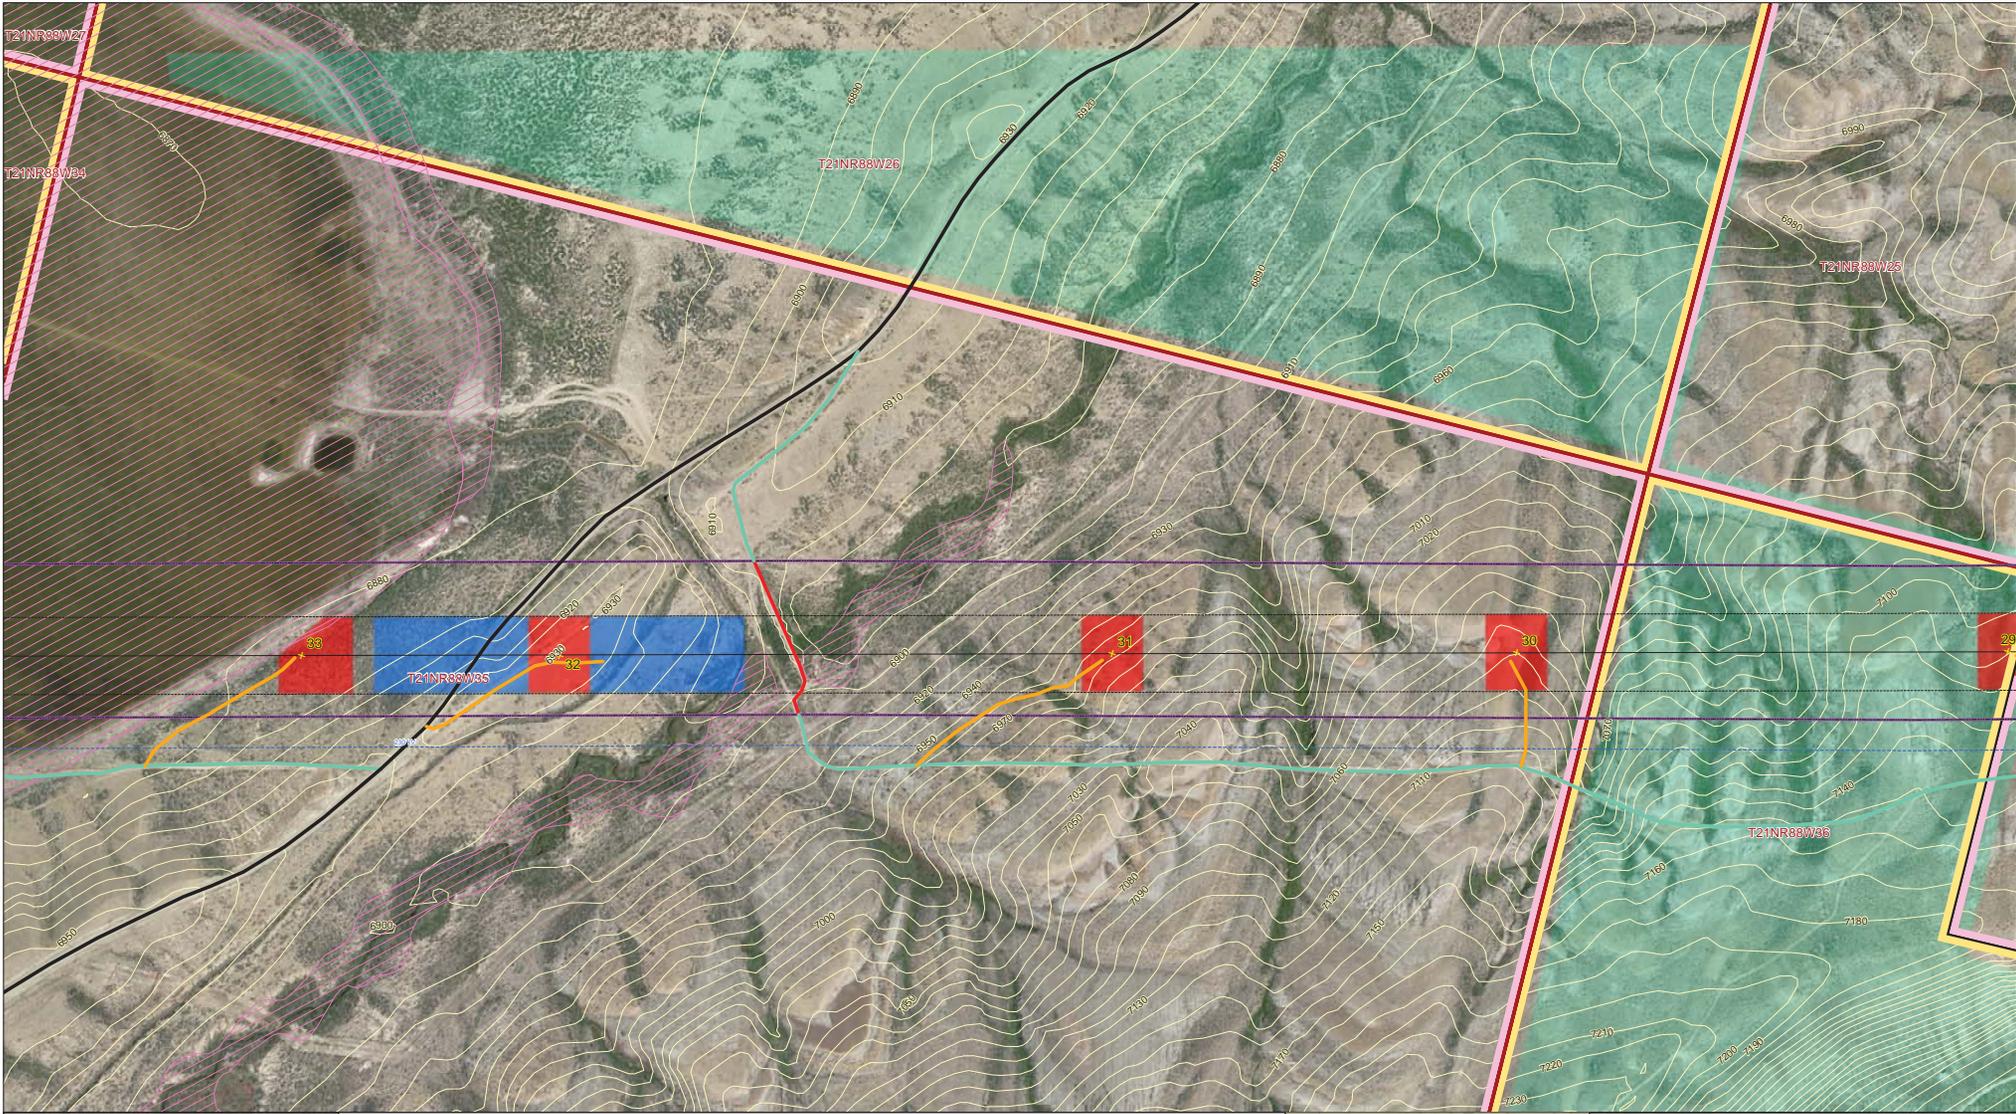

0 200 400 800 Feet  
 1:2,400 when printed on 34x22 inch sheet  
 1:4,800 when printed on 11x17 inch sheet



**Proposed Transmission**  
 - Centerline  
 - 250' ROW  
 - Proposed Tower Location  
 - FEIS Corridor

**Preliminary Working Areas**  
 - Wire-Pulling, Tensioning, Splicing Site  
 - Structure Work Area  
 - Material Storage Yard  
 - Fly Yard/Staging Area

**Preliminary Access Roads**  
 - New (Category 3,4,5,6)  
 - Existing Improved Road (Category 1)

**Backbone Access Roads**  
 - Existing Road Requiring Improvement (Category 2A)  
 - Existing Road Requiring Improvement (Category 2B)

**Existing Transportation**  
 - Divided Highway  
 - Major Highway  
 - Major Road  
 - Railroad


**Constraints**  
 - Trails (AECOM 7-30-2013)  
 - NWI Wetland (USGS 3-6-2012)  
 - Midget Faded Rattlesnake Model Habitat (AECOM 1-19-2012)  
 - Raptor Buffer (AECOM 7-30-2013)

Forest Service  
 Fish and Wildlife  
 Private Parcel  
 BLM  
 BOR  
 State

**Existing Utilities**  
 - Section Line  
 - Contours - 10 ft interval  
 - Existing Transmission (115 kV or Higher)



**Sample Access Layout:**  
**Sample I80 Revised Date: 5/12/2014**  
**PRELIMINARY DRAFT:**  
**NOT FOR CONSTRUCTION**  
 Page 07 of 14  
 TRANSWEST, I80 SAMPLE, TRANSMISSION PROJECT:  
 I80 SAMPLE

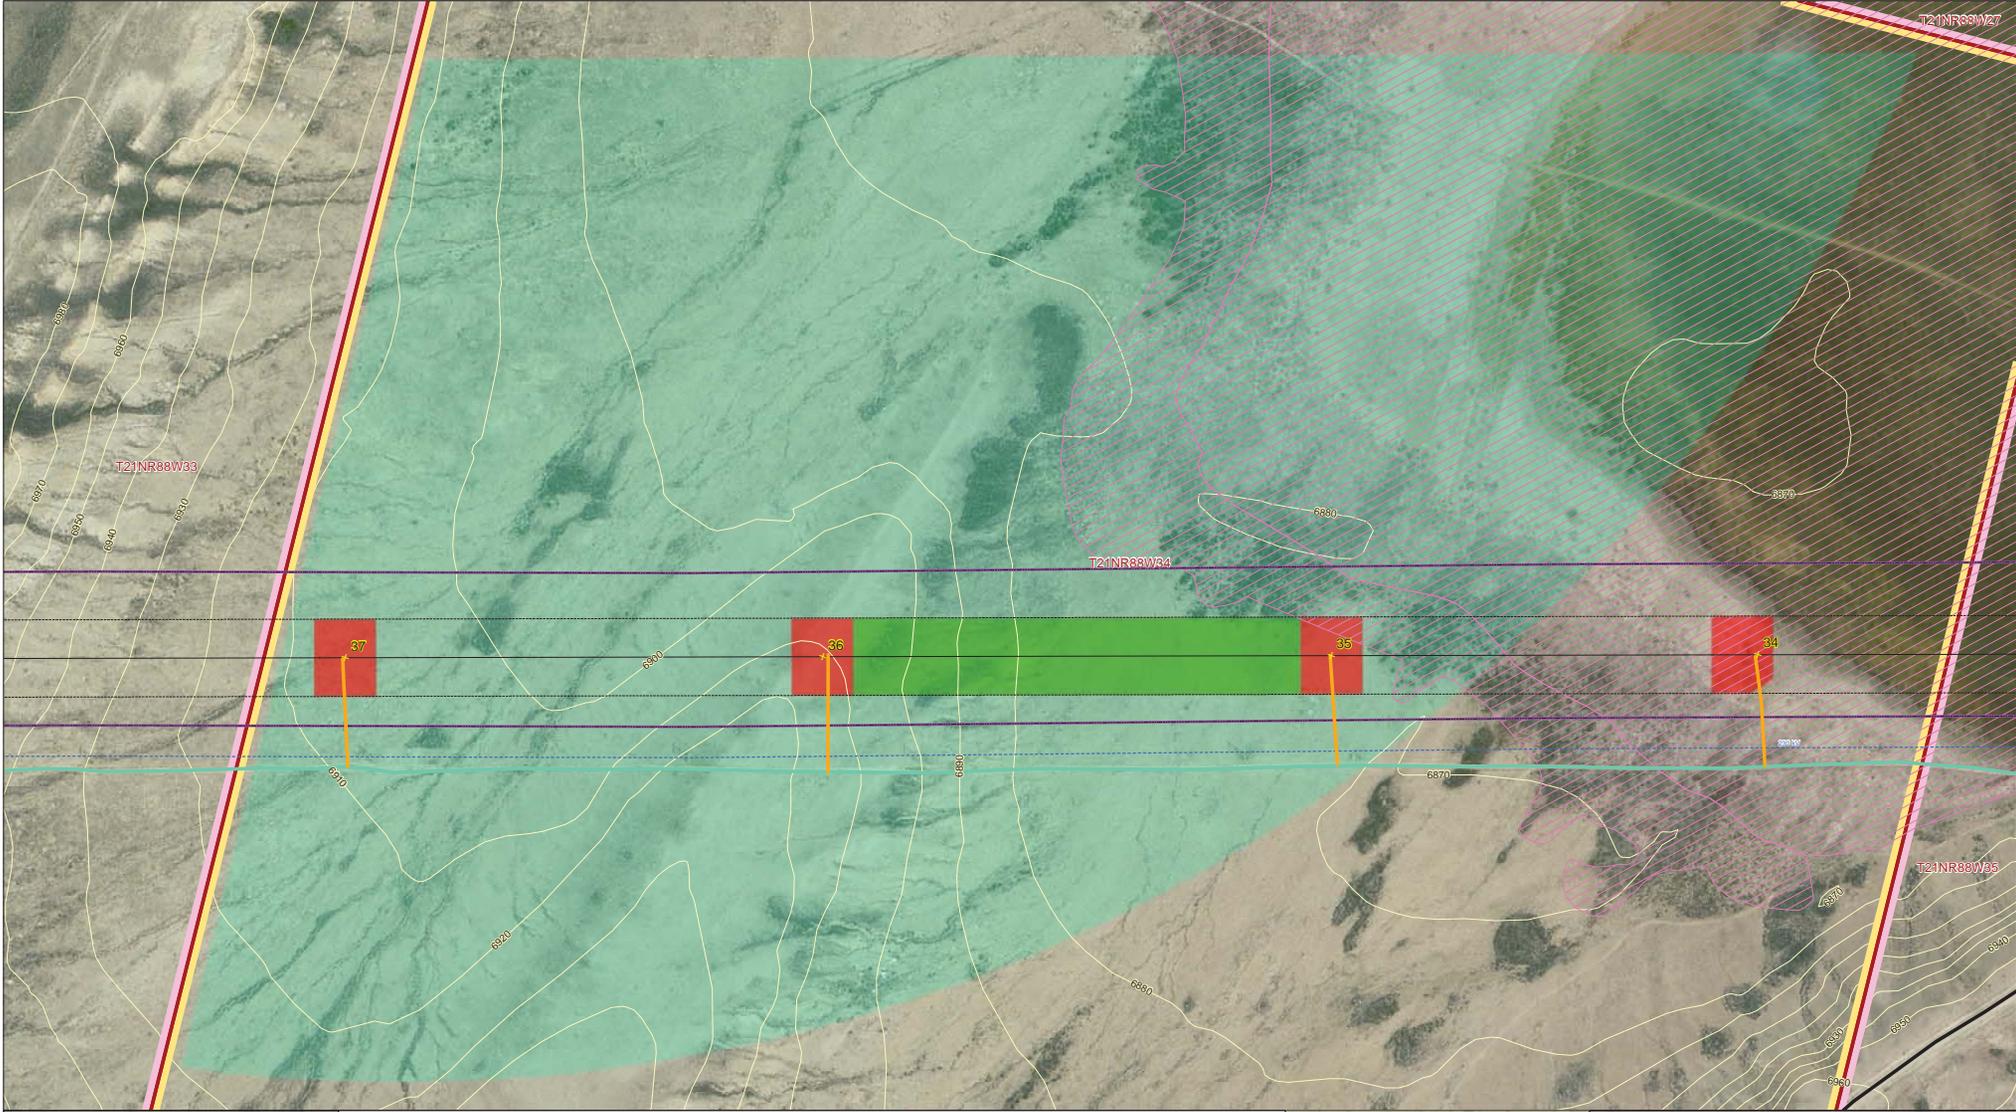

0 200 400 800 Feet

1:2,400 when printed on 34x22 inch sheet  
1:4,800 when printed on 11x17 inch sheet





**Proposed Transmission**

- Centerline
- 250' ROW
- Proposed Tower Location
- FEIS Corridor

**Preliminary Work Areas**

- Wire-Pulling, Tensioning, Splicing Site
- Structure Work Area
- Material Storage Yard
- Fly Yard/Staging Area

**Preliminary Access Roads**

- New (Category 3,4,5,6)

**Backbone Access Roads**

- Existing Improved Road (Category 1)
- Existing Road Requiring Improvement (Category 2A)
- Existing Road Requiring Improvement (Category 2B)

**Existing Transportation**

- Divided Highway
- Major Highway
- Major Road
- Railroad

**Constraints**

- Trails (AECOM 7-30-2013)
- NWI Wetland (USGS 3-6-2012)
- Midget Faced Rattlesnake Model Habitat (AECOM 1-19-2012)
- Raptor Buffer (AECOM 7-30-2013)

- Forest Service
- Fish and Wildlife
- Private Parcel
- BLM
- BOR
- State


**Existing Utilities**

- Section Line
- Contours - 10 ft interval
- Existing Transmission (115 kV or Higher)



**Sample Access Layout:**  
**Sample I80 Revised Date: 5/12/2014**  
**PRELIMINARY DRAFT:**  
**NOT FOR CONSTRUCTION**  
 Page 08 of 14

TRANSWEST, I80 SAMPLE, TRANSMISSION PROJECT:  
 I80 SAMPLE

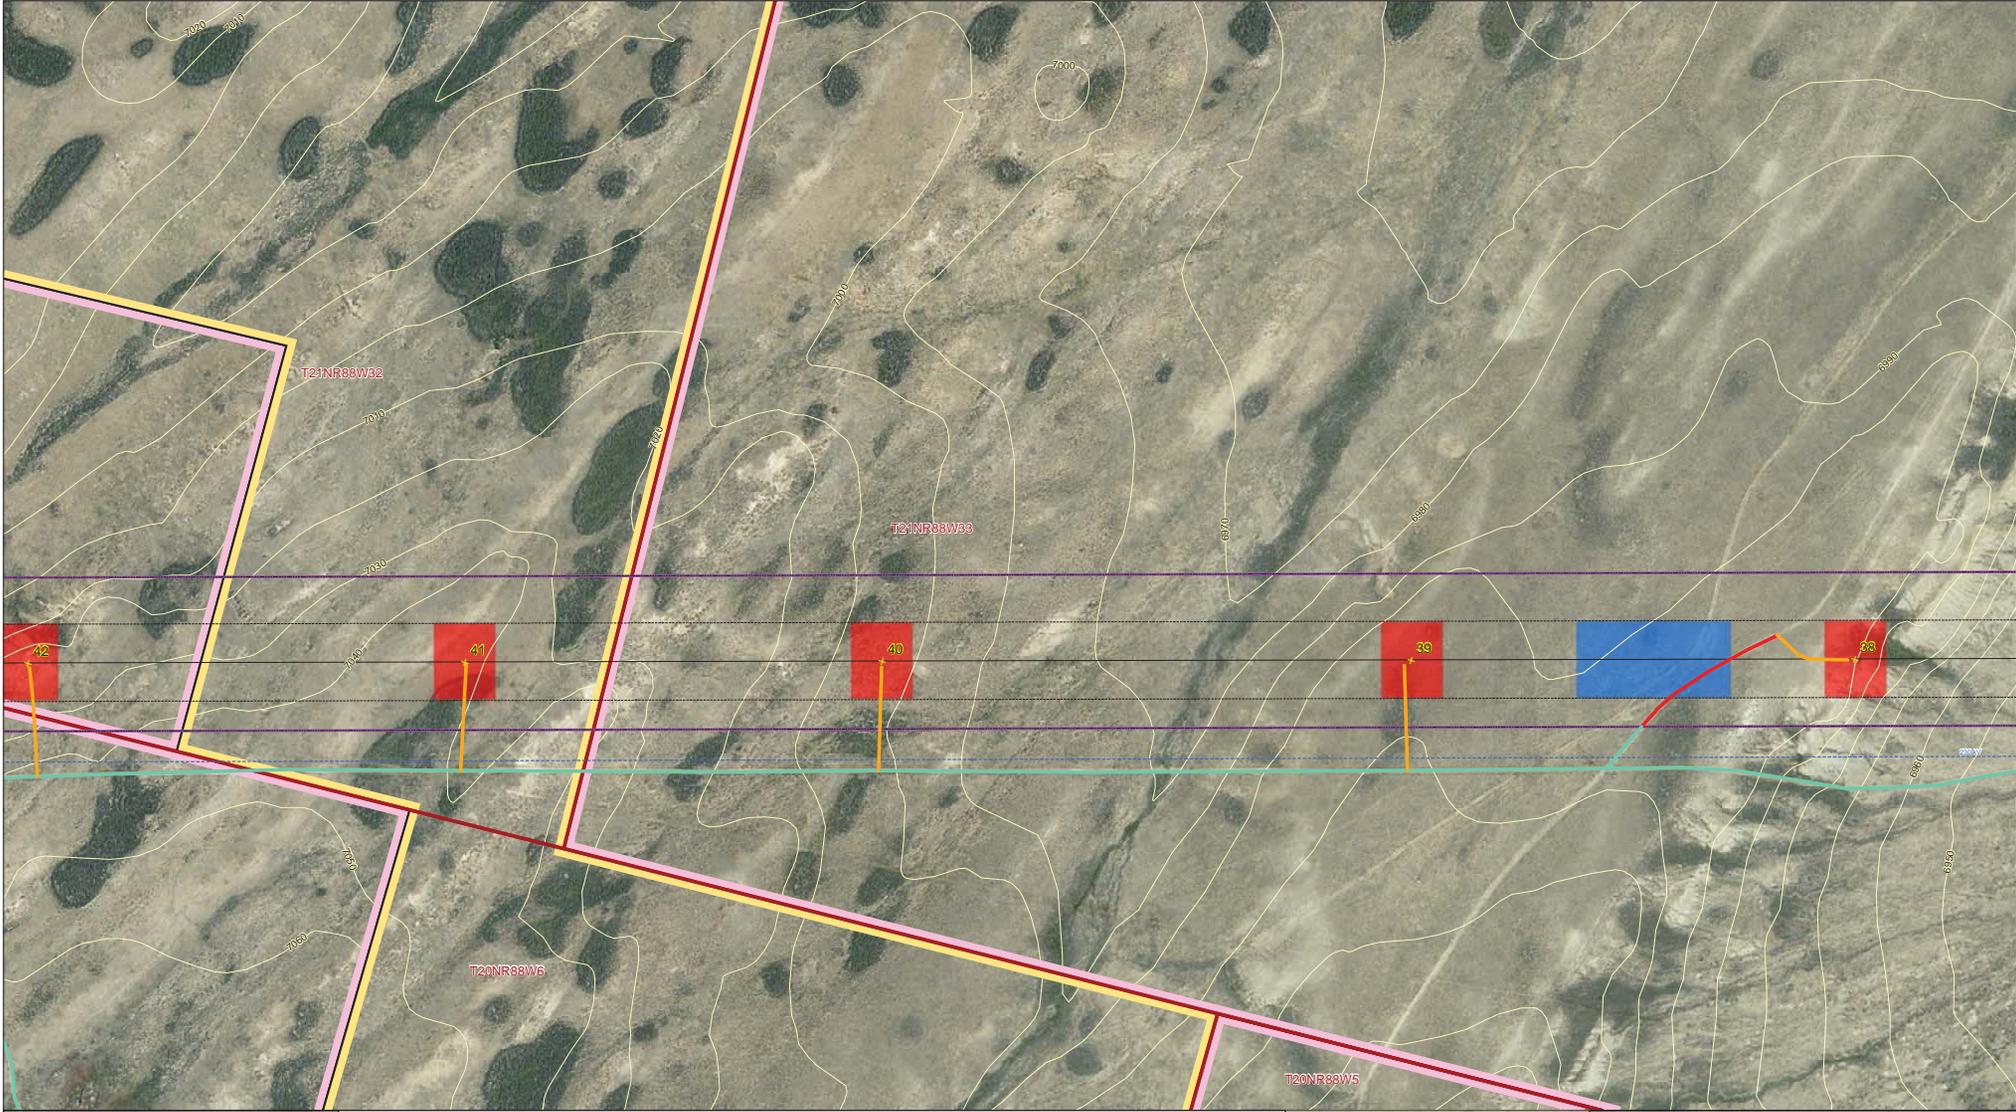


0 200 400 800 Feet  
 1:2,400 when printed on 34x22 inch sheet  
 1:4,800 when printed on 11x17 inch sheet



<b>Proposed Transmission</b> - Centerline - 250' ROW - Proposed Tower Location - FEIS Corridor <b>Preliminary Work Areas</b> - Wire-Pulling, Tensioning, Splicing Site - Structure Work Area - Material Storage Yard - Fly Yard/Staging Area	<b>Preliminary Access Roads</b> - New (Category 3,4,5,6) <b>Backbone Access Roads</b> - Existing Improved Road (Category 1) - Existing Road Requiring Improvement (Category 2A) - Existing Road Requiring Improvement (Category 2B)	<b>Existing Transportation</b> - Divided Highway - Major Highway - Major Road - Railroad <b>Constraints</b> - Trails (AECOM 7-30-2013) - NWI Wetland (USGS 3-6-2012) - Midget Faded Rattlesnake Model Habitat (AECOM 1-19-2012) - Raptor Buffer (AECOM 7-30-2013)	- Forest Service - Fish and Wildlife - Private Parcel - BLM - BOR - State	- Section Line - Contours - 10 ft interval <b>Existing Utilities</b> - Existing Transmission (115 kV or Higher)
---	--	--	--	--



**Sample Access Layout:**  
**Sample I80 Revised Date: 5/12/2014**  
**PRELIMINARY DRAFT:**  
**NOT FOR CONSTRUCTION**  
 Page 09 of 14  
 TRANSWEST, I80 SAMPLE, TRANSMISSION PROJECT:  
 I80 SAMPLE

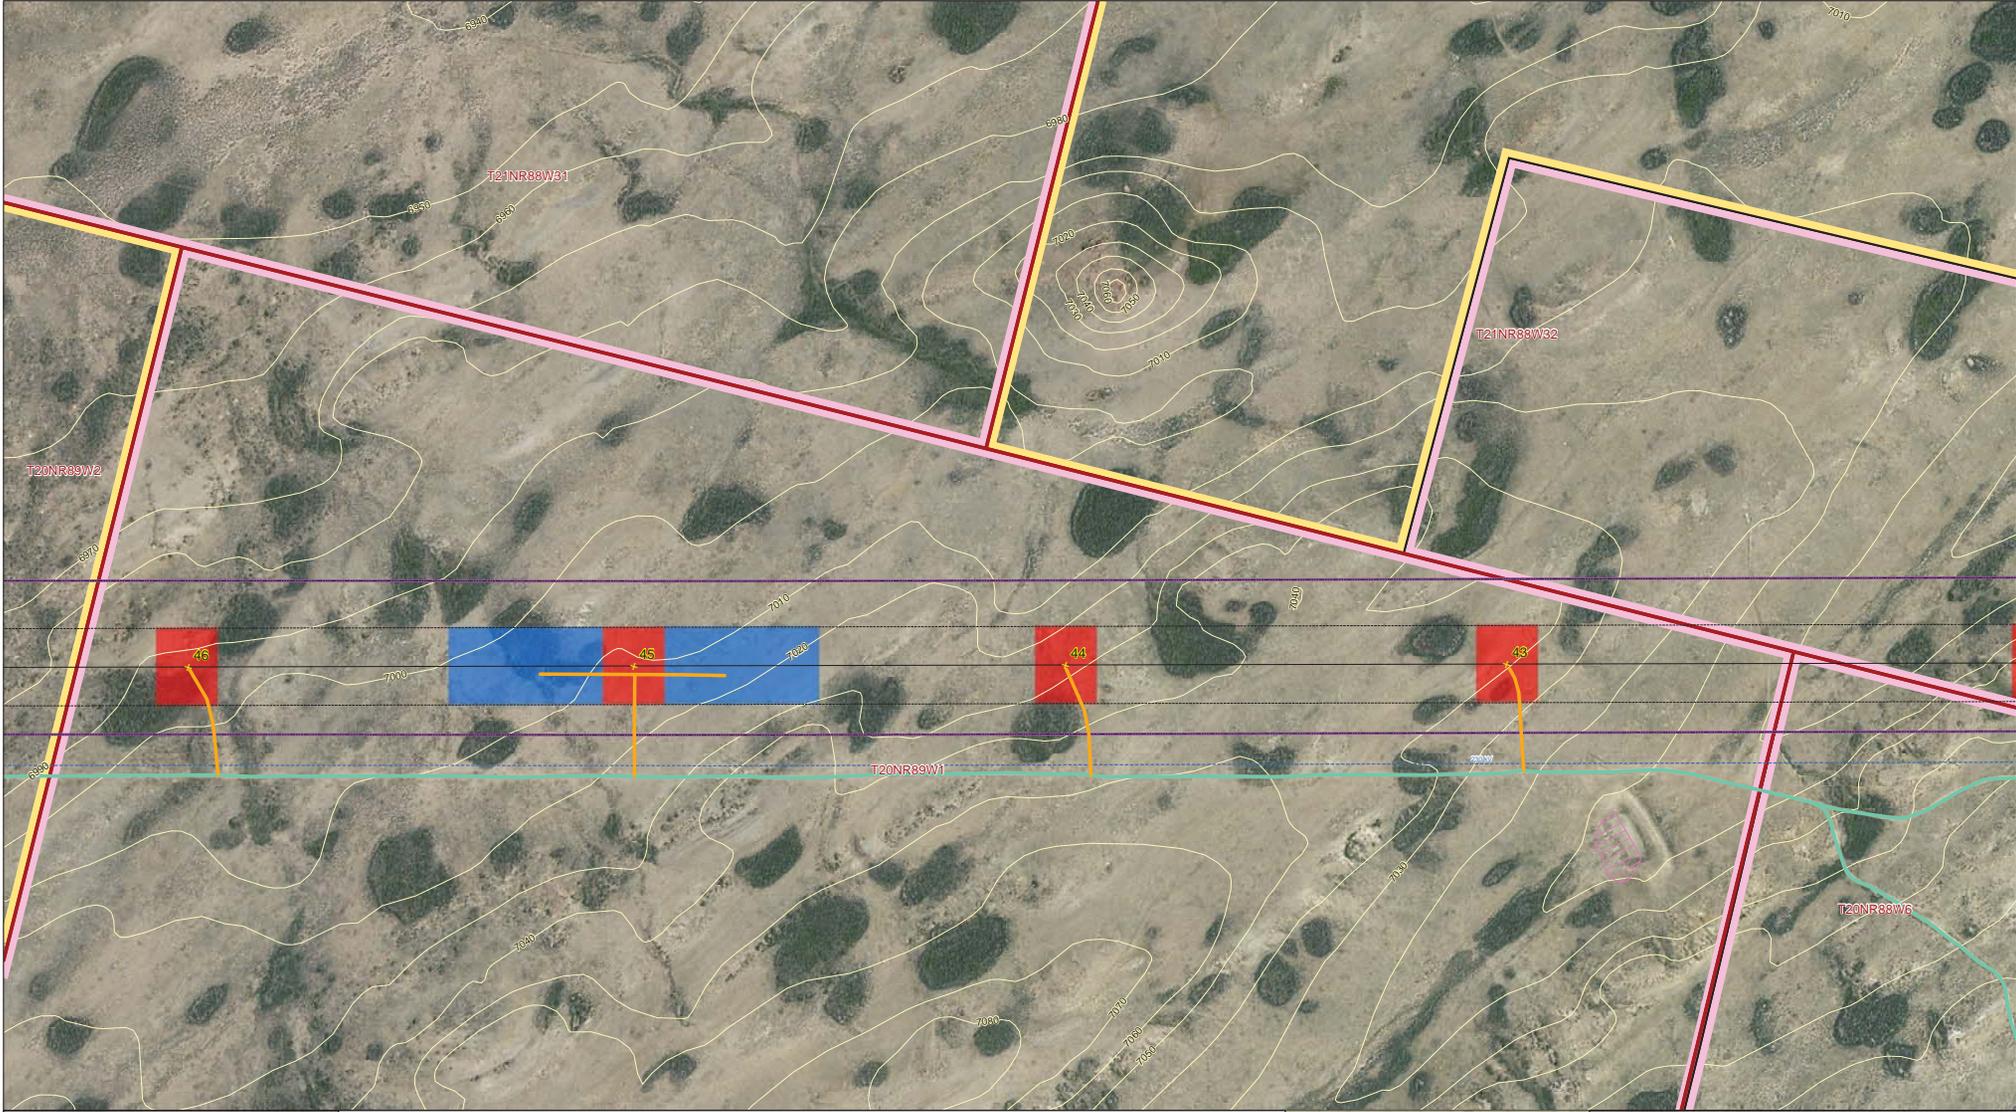

0 200 400 800 Feet

1:2,400 when printed on 34x22 inch sheet  
1:4,800 when printed on 11x17 inch sheet

**Proposed Transmission**

- Centerline
- 250' ROW
- Proposed Tower Location
- FEIS Corridor

**Preliminary Work Areas**

- Wire-Pulling, Tensioning, Splicing Site
- Structure Work Area
- Material Storage Yard
- Fly Yard/Staging Area

**Preliminary Access Roads**

- New (Category 3,4,5,6)

**Backbone Access Roads**

- Existing Improved Road (Category 1)
- Existing Road Requiring Improvement (Category 2A)
- Existing Road Requiring Improvement (Category 2B)

**Existing Transportation**

- Divided Highway
- Major Highway
- Major Road
- Railroad

**Constraints**

- Trails (AECOM 7-30-2013)
- NWI Wetland (USGS 3-6-2012)
- Model Faded Rattlesnake
- Model Habitat (AECOM 1-19-2012)
- Raptor Buffer (AECOM 7-30-2013)

- Forest Service
- Fish and Wildlife
- BLM
- BOR
- State


- Section Line
- Contours - 10 ft interval
- Existing Transmission (115 kV or Higher)



**Sample Access Layout:**  
Sample I80 Revised Date: 5/12/2014  
**PRELIMINARY DRAFT:**  
**NOT FOR CONSTRUCTION**

Page 10 of 14

TRANSWEST, I80 SAMPLE, TRANSMISSION PROJECT:  
I80 SAMPLE

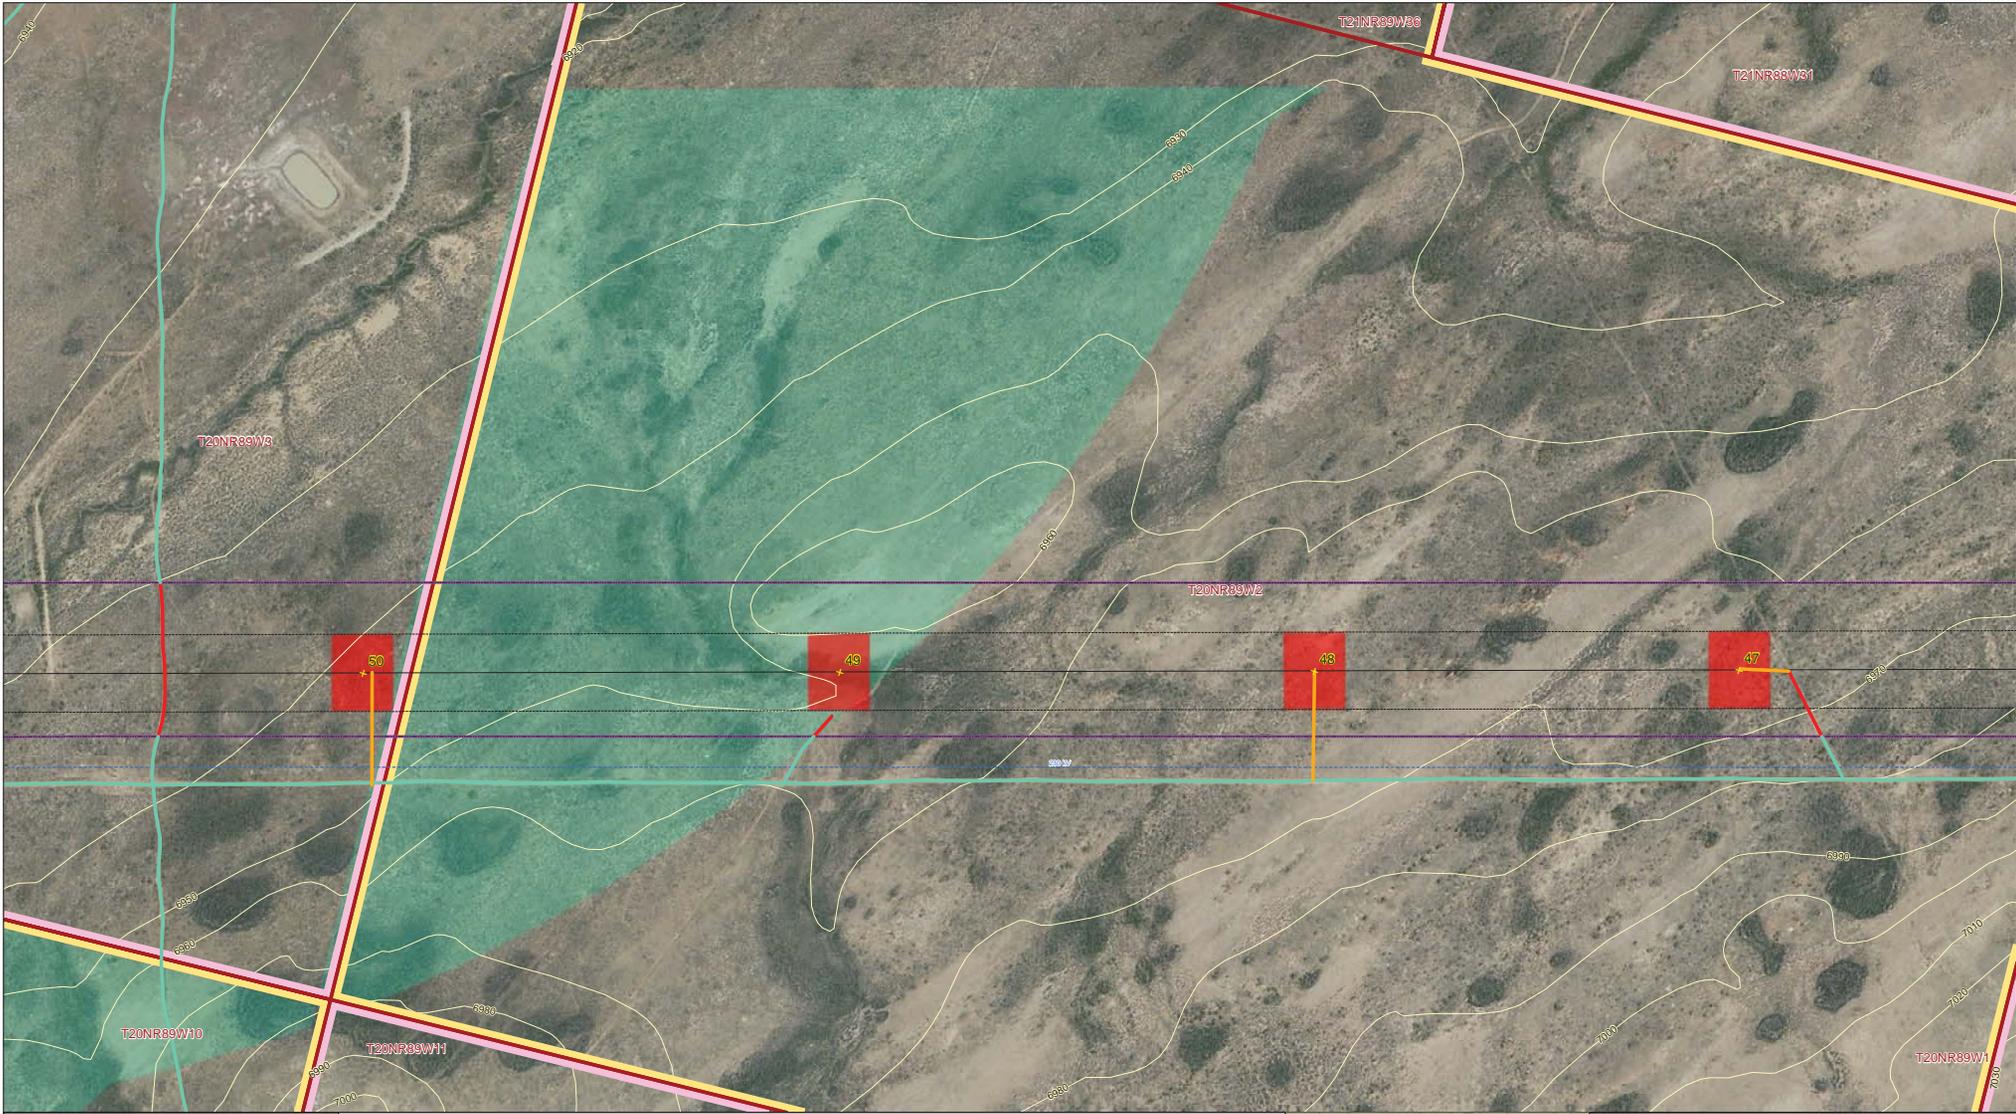

0 200 400 800 Feet  
 1:2,400 when printed on 34x22 inch sheet  
 1:4,800 when printed on 11x17 inch sheet



**Proposed Transmission**  
 Centerline  
 250' ROW  
 Proposed Tower Location  
 FEIS Corridor  
**Preliminary Work Areas**  
 Wire-Pulling, Tensioning, Splicing Site  
 Structure Work Area  
 Material Storage Yard  
 Fly Yard/Staging Area

**Preliminary Access Roads**  
 New (Category 3,4,5,6)  
**Backbone Access Roads**  
 Existing Improved Road (Category 1)  
 Existing Road Requiring Improvement (Category 2A)  
 Existing Road Requiring Improvement (Category 2B)

**Existing Transportation**  
 Divided Highway  
 Major Highway  
 Major Road  
 Railroad  
**Constraints**  
 Trails (AECOM 7-30-2013)  
 NWI Wetland (USGS 3-6-2012)  
 Midget Faded Rattlesnake Model Habitat (AECOM 1-19-2012)  
 Raptor Buffer (AECOM 7-30-2013)

Forest Service  
 Fish and Wildlife  
 Private Parcel  
 BLM  
 BOR  
 State  
 Section Line  
 Contours - 10 ft interval  
**Existing Utilities**  
 Existing Transmission (115 kV or Higher)



**Sample Access Layout:**  
**Sample I80 Revised Date: 5/12/2014**  
**PRELIMINARY DRAFT:**  
**NOT FOR CONSTRUCTION**  
 Page 11 of 14  
 TRANSWEST, I80 SAMPLE, TRANSMISSION PROJECT:  
 I80 SAMPLE



0 200 400 800 Feet

1:2,400 when printed on 34x22 inch sheet  
1:4,800 when printed on 11x17 inch sheet

**Proposed Transmission**

- Centerline
- 250' ROW
- Proposed Tower Location
- FEIS Corridor

**Preliminary Work Areas**

- Wire-Pulling, Tensioning, Splicing Site
- Structure Work Area
- Material Storage Yard
- Fly Yard/Staging Area

**Preliminary Access Roads**

- New (Category 3,4,5,6)

**Backbone Access Roads**

- Existing Improved Road (Category 1)
- Existing Road Requiring Improvement (Category 2A)
- Existing Road Requiring Improvement (Category 2B)

**Existing Transportation**

- Divided Highway
- Major Highway
- Major Road
- Railroad

**Constraints**

- Trails (AECOM 7-30-2013)
- NWI Wetland (USGS 3-6-2012)
- Midget Faded Rattlesnake
- Model Habitat (AECOM 1-9-2012)
- Raptor Buffer (AECOM 7-30-2013)

- Forest Service
- Fish and Wildlife
- Private Parcel
- BLM
- BOR
- State


**Existing Utilities**

- Section Line
- Contours - 10 ft interval
- Existing Transmission (115 kV or Higher)



**Sample Access Layout:**  
**Sample I80 Revised Date: 5/12/2014**  
**PRELIMINARY DRAFT:**  
**NOT FOR CONSTRUCTION**  
 Page 12 of 14

TRANSWEST, I80 SAMPLE, TRANSMISSION PROJECT:  
 I80 SAMPLE

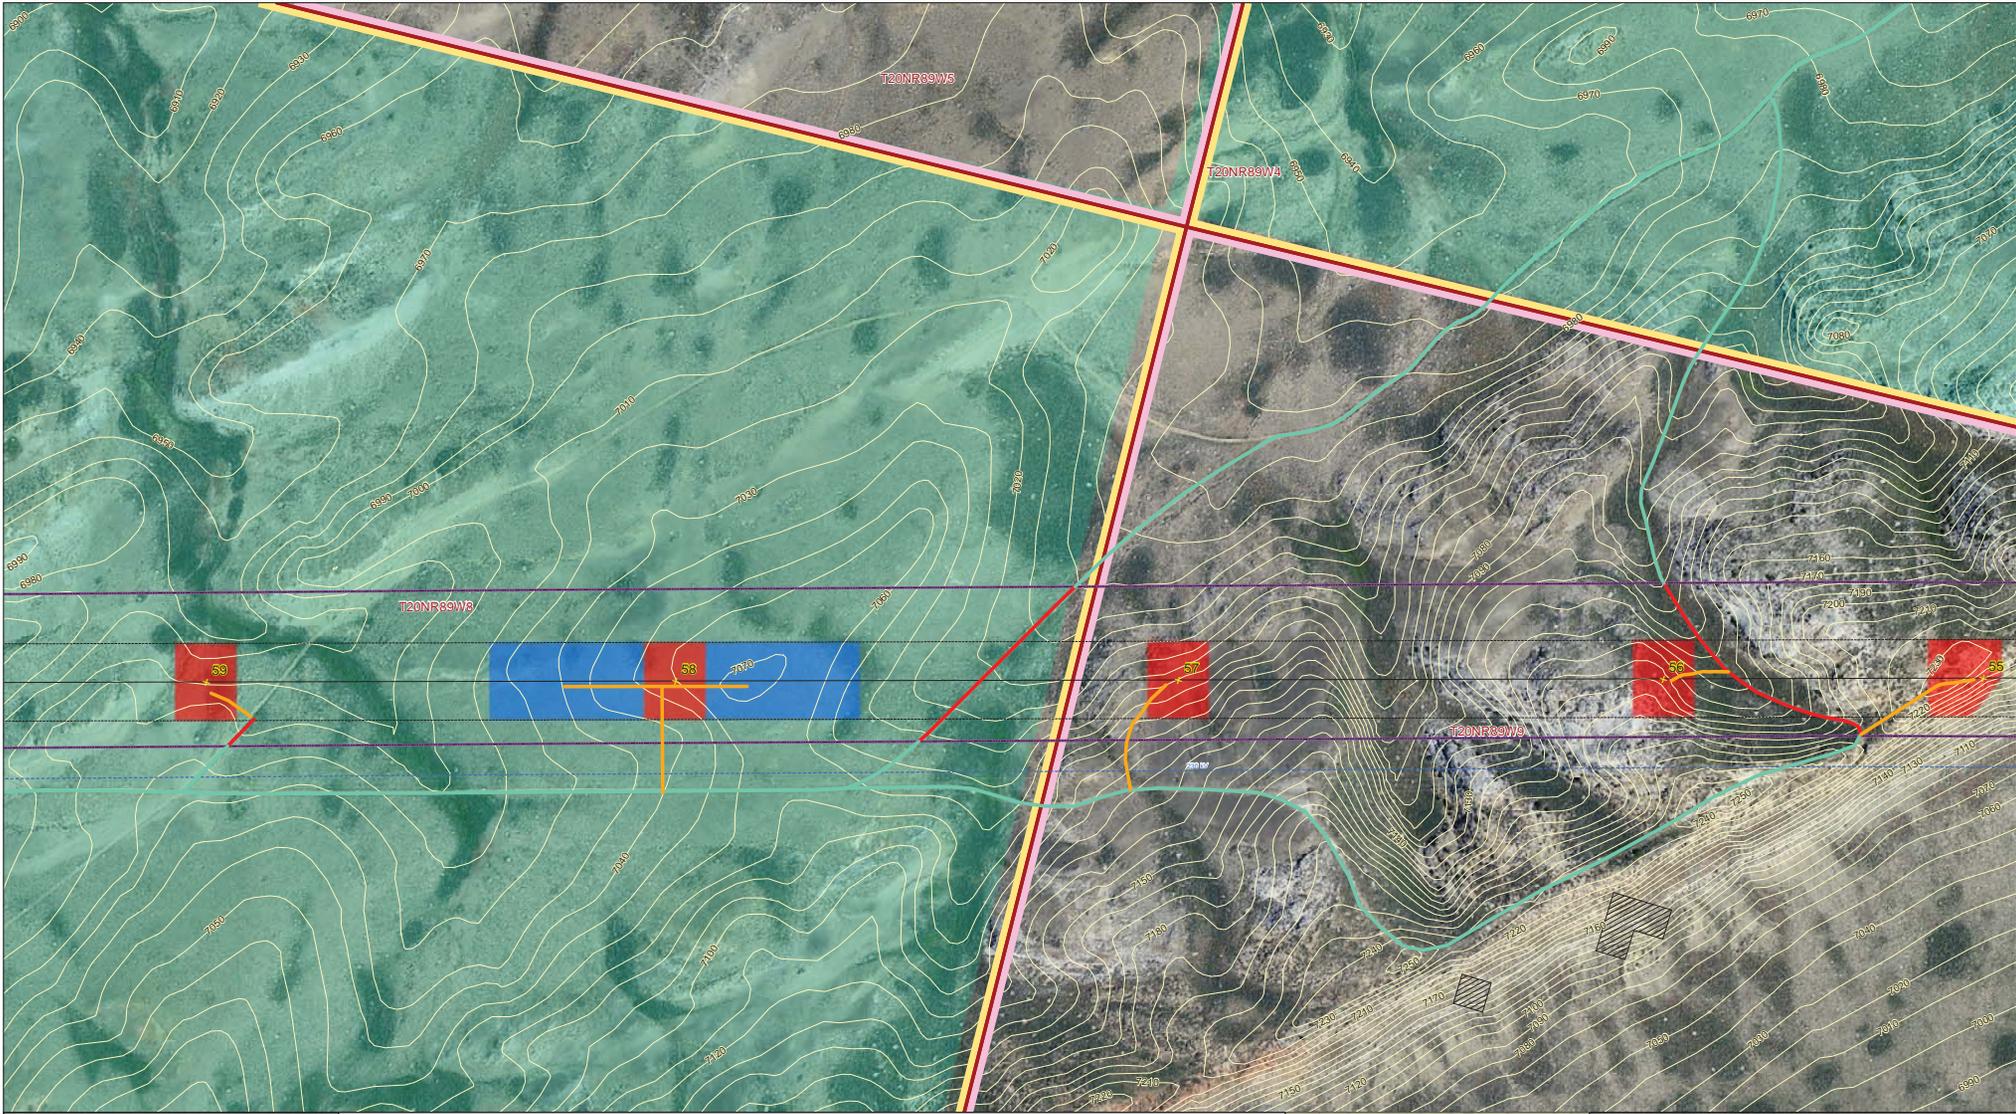

0 200 400 800 Feet  
 1:2,400 when printed on 34x22 inch sheet  
 1:4,800 when printed on 11x17 inch sheet



**Proposed Transmission**  
 — Centerline  
 - - - 250' ROW  
 \* Proposed Tower Location  
 [Purple outline] FEIS Corridor

**Preliminary Work Areas**  
 [Blue] Wire-Pulling, Tensioning, Splicing Site  
 [Red] Structure Work Area  
 [Pink] Material Storage Yard  
 [Green] Fly Yard/Staging Area

**Preliminary Access Roads**  
 [Orange] New (Category 3,4,5,6)

**Backbone Access Roads**  
 [Black] Existing Improved Road (Category 1)  
 [Green] Existing Road Requiring Improvement (Category 2A)  
 [Red] Existing Road Requiring Improvement (Category 2B)

**Existing Transportation**  
 [Red] Divided Highway  
 [Brown] Major Highway  
 [Grey] Major Road  
 [Black] Railroad

**Constraints**  
 [Yellow] Trails (AECOM 7-30-2013)  
 [Pink] NWI Wetland (USGS 3-6-2012)  
 [Hatched] Midget Faded Rattlesnake Model Habitat (AECOM 1-19-2012)  
 [Cyan] Raptor Buffer (AECOM 7-30-2013)

[Green] Forest Service  
 [Light Green] Fish and Wildlife  
 [Pink] Private Parcel  
 [Yellow] BLM  
 [Yellow] BOR  
 [Blue] State

[Red] Section Line  
 [Yellow] Contours - 10 ft interval  
**Existing Utilities**  
 [Blue dashed] Existing Transmission (115 kV or Higher)



**Sample Access Layout:**  
**Sample I80 Revised Date: 5/12/2014**  
**PRELIMINARY DRAFT:**  
**NOT FOR CONSTRUCTION**  
 Page 13 of 14  
 TRANSWEST, I80 SAMPLE, TRANSMISSION PROJECT:  
 I80 SAMPLE



0 200 400 800 Feet  
 1:2,400 when printed on 34x22 inch sheet  
 1:4,800 when printed on 11x17 inch sheet



**Proposed Transmission**  
 - Centerline  
 - 250' ROW  
 - Proposed Tower Location  
 - FEIS Corridor

**Preliminary Work Areas**  
 - Wire-Pulling, Tensioning, Splicing Site  
 - Structure Work Area  
 - Material Storage Yard  
 - Fly Yard/Staging Area

**Preliminary Access Roads**  
 - New (Category 3,4,5,6)  
 - Existing Improved Road (Category 1)  
 - Existing Road Requiring Improvement (Category 2A)  
 - Existing Road Requiring Improvement (Category 2B)

**Existing Transportation**  
 - Divided Highway  
 - Major Highway  
 - Major Road  
 - Railroad

**Backbone Access Roads**  
 - Existing Improved Road (Category 1)

**Constraints**  
 - Trails (AECOM 7-30-2013)  
 - NWI Wetland (USGS 3-6-2012)  
 - Midget Faded Rattlesnake  
 - Model Habitat (AECOM 1-9-2012)  
 - Raptor Buffer (AECOM 7-30-2013)

Forest Service  
 Fish and Wildlife  
 Private Parcel  
 BLM  
 BOR  
 State

**Existing Utilities**  
 - Section Line  
 - Contours - 10 ft interval  
 - Existing Transmission (115 kV or Higher)



**Sample Access Layout:**  
 Sample I80 Revised Date: 5/12/2014  
**PRELIMINARY DRAFT:**  
**NOT FOR CONSTRUCTION**  
 Page 14 of 14  
 TRANSWEST, I80 SAMPLE, TRANSMISSION PROJECT:  
 I80 SAMPLE