


APPENDIX AB
SAMPLE MAPS FOR ROD POD SHOWING
INITIAL LAYOUT OF ALL TEMPORARY WORK
AREAS AND ALL EXISTING AND NEW
ACCESS ROADS TO EACH STRUCTURE
LOCATION FOR THE AGENCY PREFERRED
ALTERNATIVE

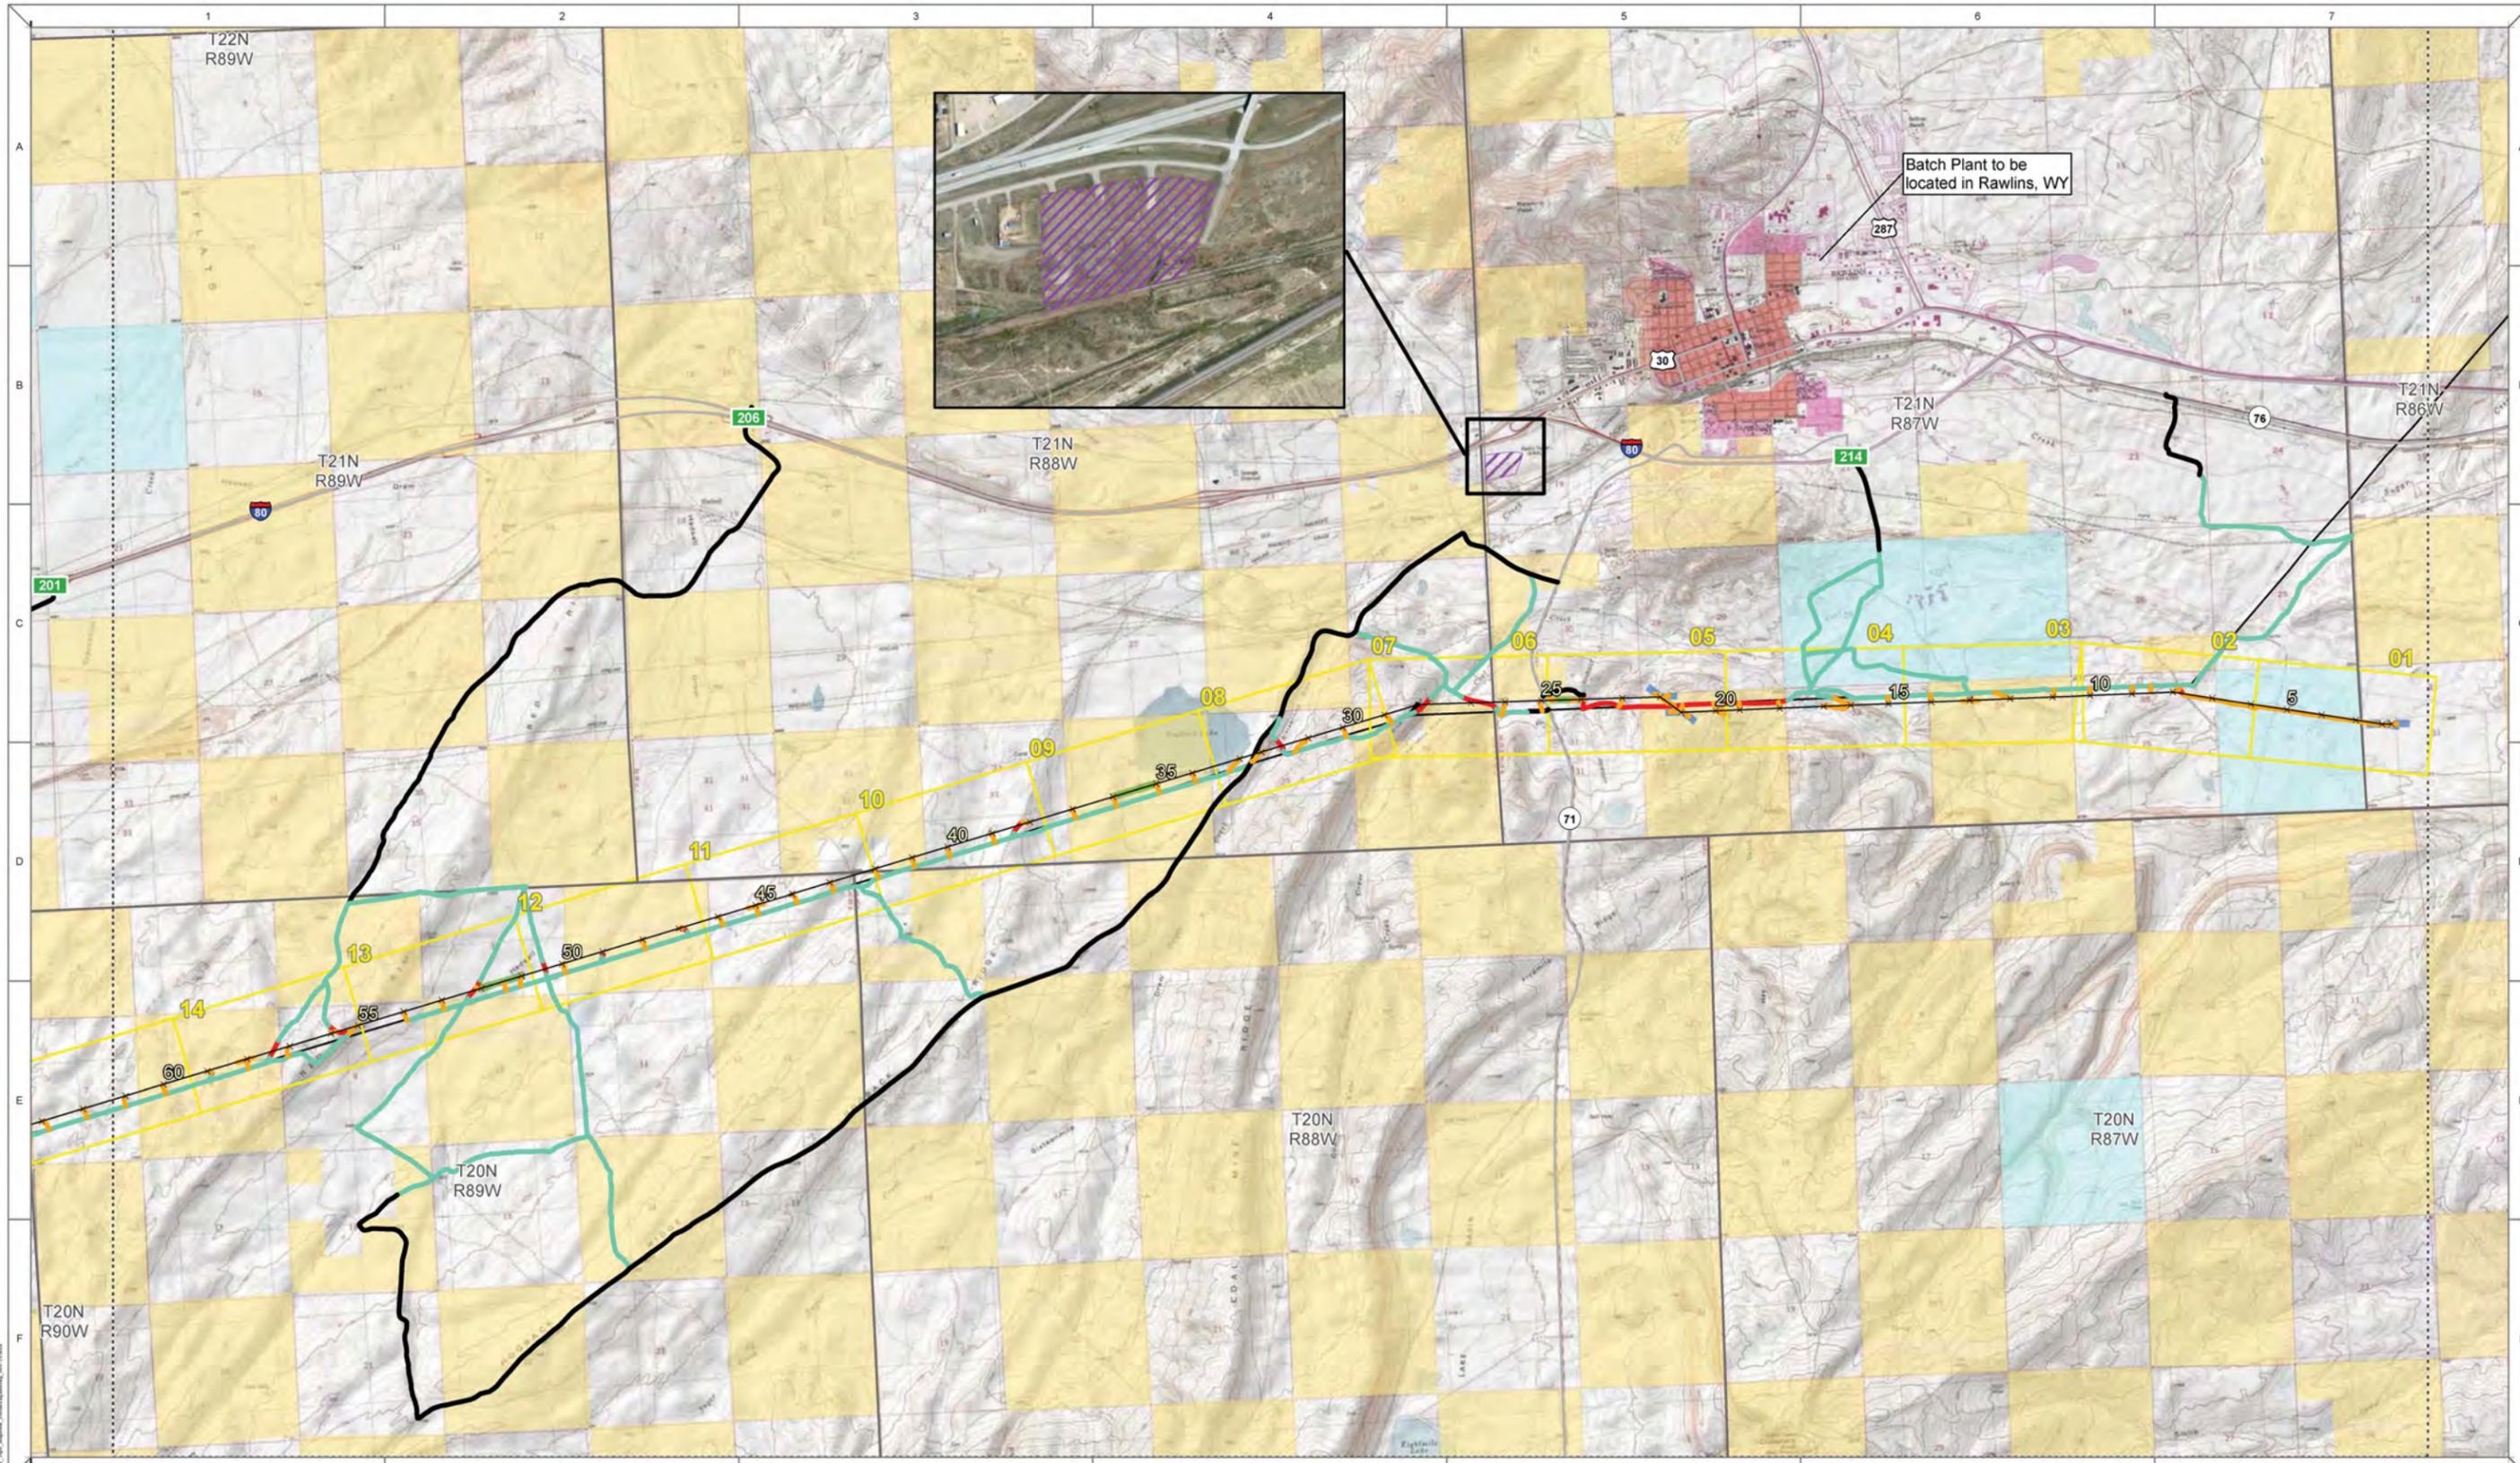

APPROVED					
CHECKED					
DES. DR.					
ENGINEER					
REVISION					
NO.					
DATE					
TRANSWEST EXPRESS LLC					
DISCIPLINE ENG.					
PROJECT ENG.					
APPROVAL ENG.					
PROJECT #					
PL #					
Date: 5/12/2014					
ENG.					
DR.					
DES.					
CH.					
SCALE					
TRANSWEST 180 SAMPLE TRANSMISSION PROJECT; 180 ACCESS ROAD LAYOUT					
PRELIMINARY DRAFT. NOT FOR CONSTRUCTION					
REVISION					
SHEET					


- | | | | |
|--|--|---|---|
| <p>Proposed Transmission</p> <p>— Centerline</p> <p>× Proposed Tower Location (every 5th structure labeled)</p> <p>Preliminary Access Roads</p> <p>— New Road (Category 3,4,5,6)</p> | <p>Backbone Access Roads</p> <p>— Existing (Category 1)</p> <p>— Existing Road Requiring Improvement (Category 2A)</p> <p>— Existing Road Requiring Improvement (Category 2B)</p> | <p>Project Features</p> <p>— Fly Yard/Staging Area</p> <p>— Wire-Pulling, Tensioning, Splicing Site</p> <p>— Material Storage Yard</p> <p>— Access aerials exhibit index</p> | <p>Jurisdiction</p> <p>— Forest Service</p> <p>— BLM</p> <p>— Bureau of Reclamation</p> <p>— Fish and Wildlife Service</p> <p>— State</p> <p>— Private</p> |
|--|--|---|---|

0 1,500 3,000 6,000 Feet

1:36,000 when printed on 34x22 inch sheet
1:72,000 when printed on 11x17 inch sheet

Page 01 of 01

Date: 5/12/2014

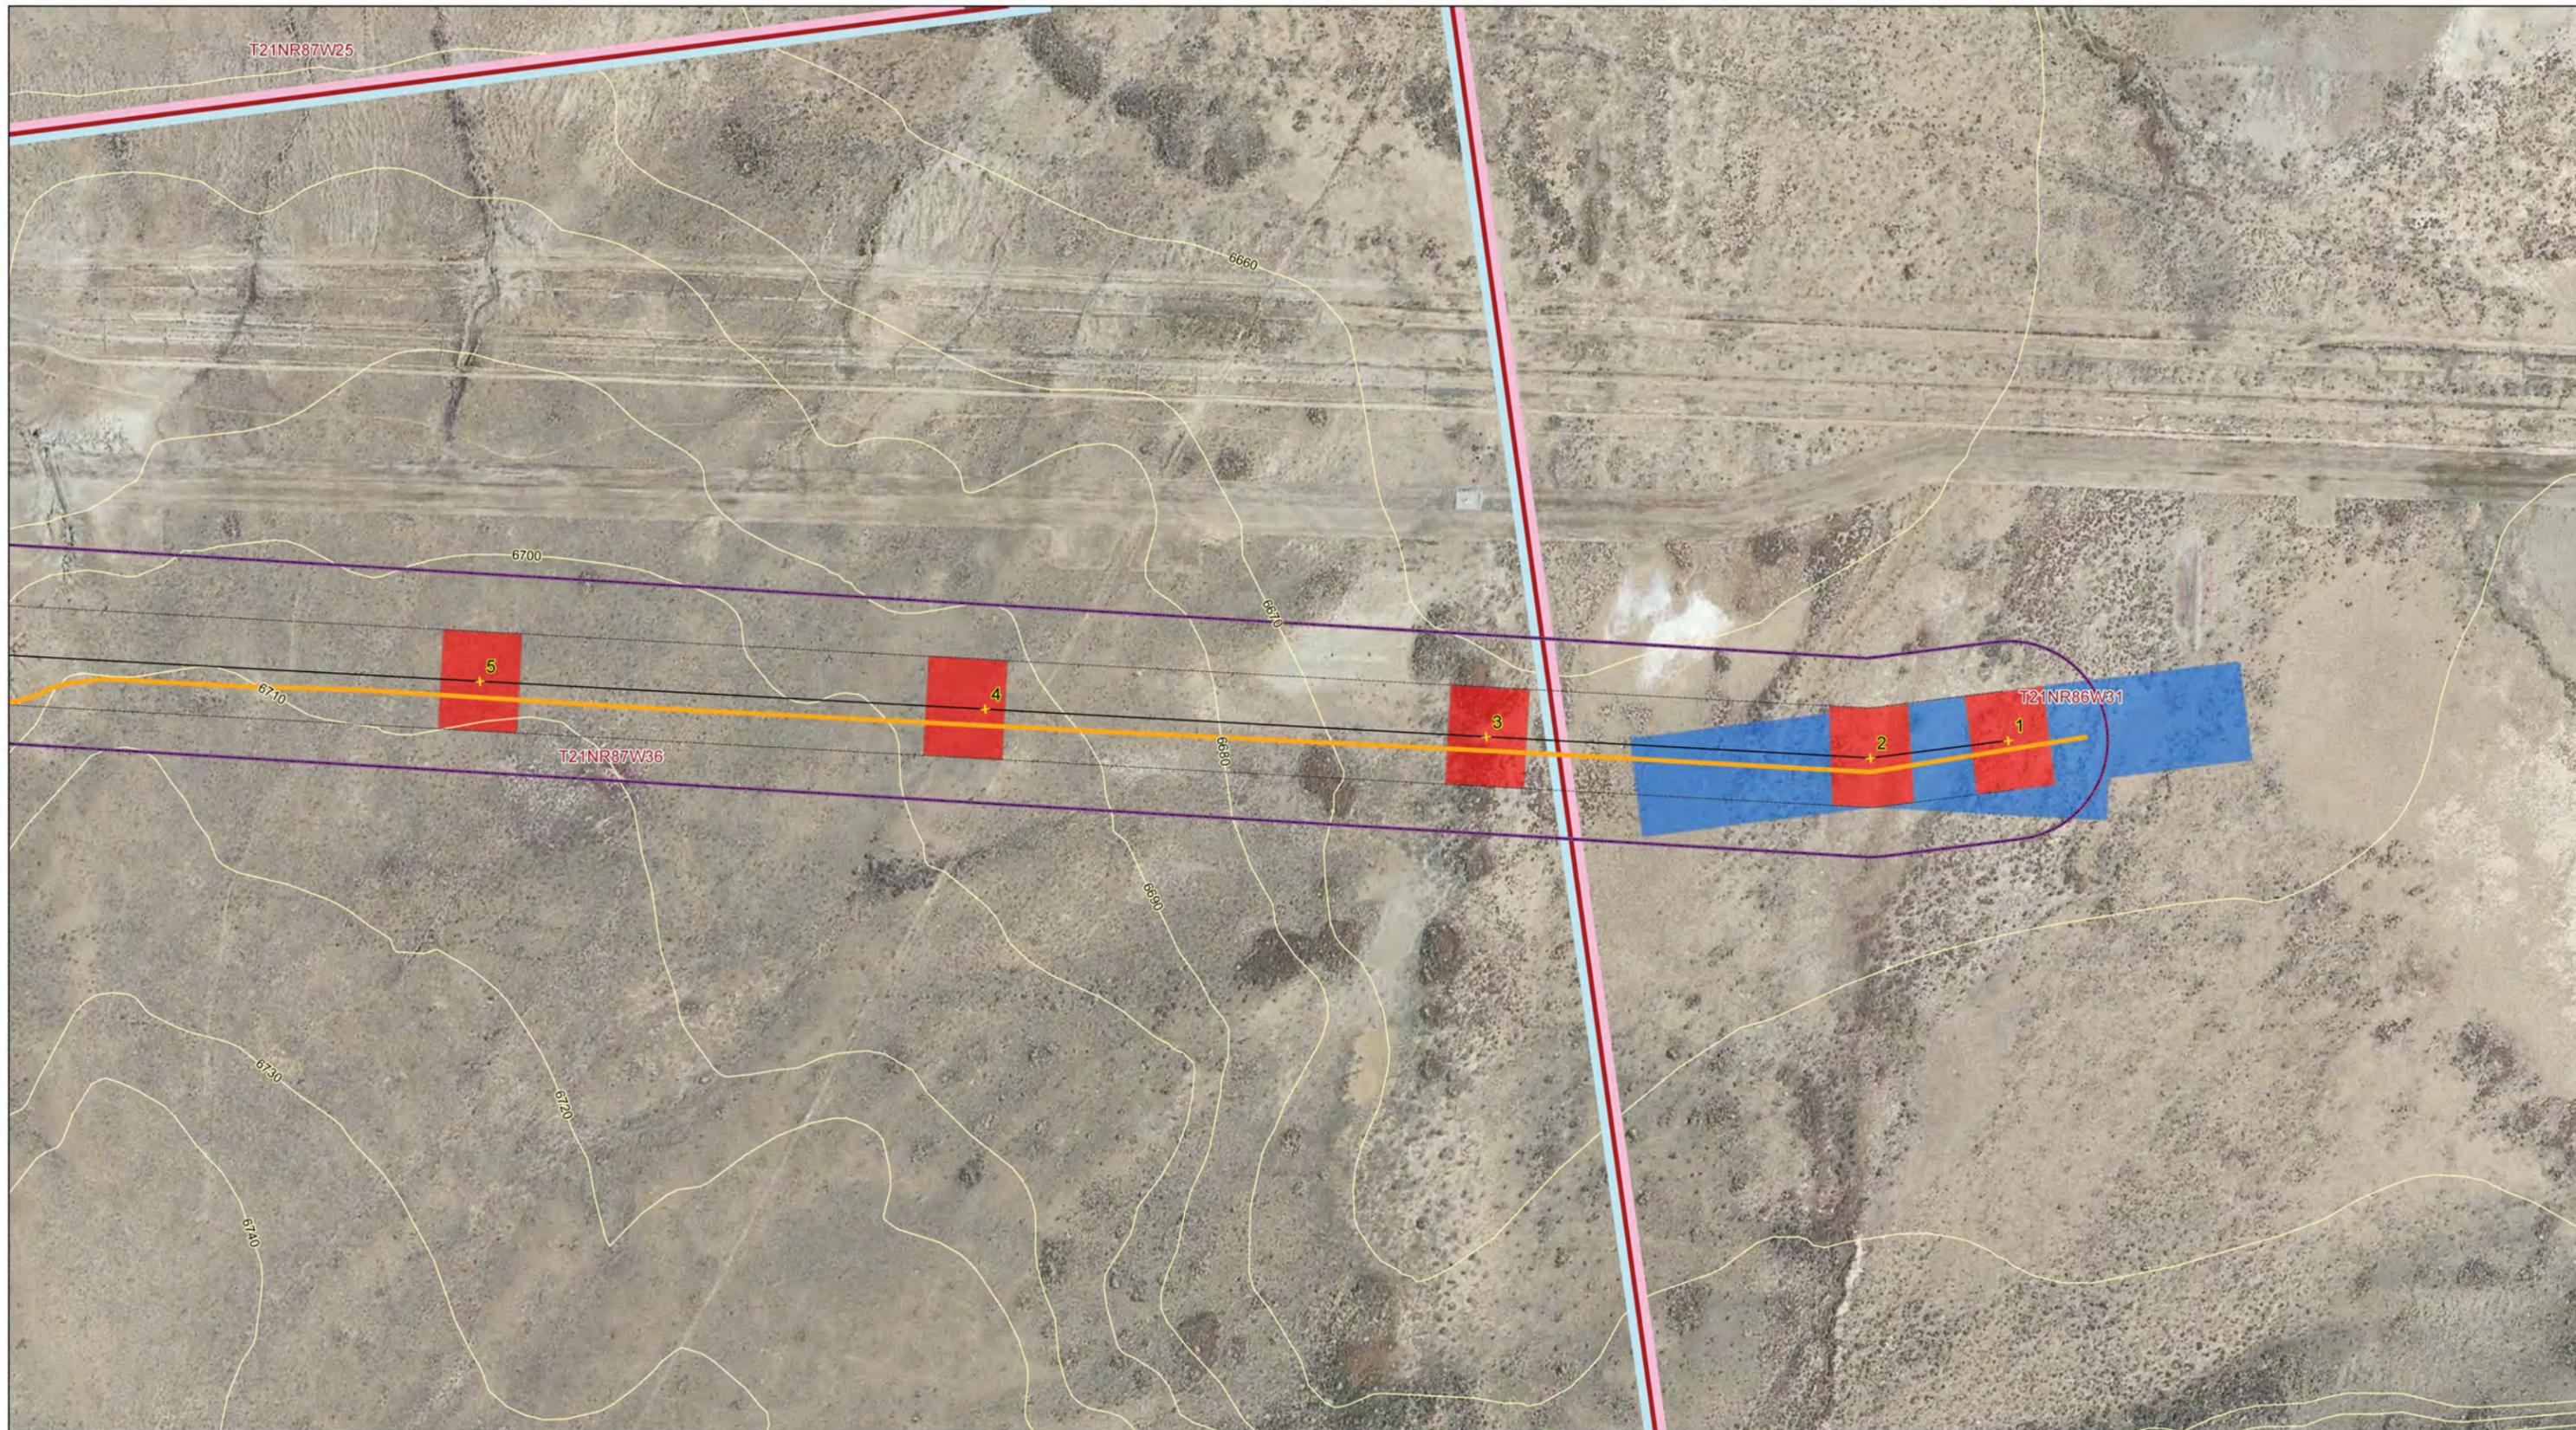

0 200 400 800 Feet

1:2,400 when printed on 34x22 inch sheet
1:4,800 when printed on 11x17 inch sheet



Proposed Transmission

- Centerline
- 250' ROW
- Proposed Tower Location
- FEIS Corridor

Preliminary Work Areas

- Wire-Pulling, Tensioning, Splicing Site
- Structure Work Area
- Material Storage Yard
- Fly Yard/Staging Area

Preliminary Access Roads

- New (Category 3,4,5,6)

Backbone Access Roads

- Existing Improved Road (Category 1)
- Existing Road Requiring Improvement (Category 2A)
- Existing Road Requiring Improvement (Category 2B)

Existing Transportation

- Divided Highway
- Major Highway
- Major Road
- Railroad
- Trails (AECOM 7-30-2013)
- NWI Wetland (USGS 3-6-2012)
- Midget Faded Rattlesnake Model Habitat (AECOM 1-19-2012)
- Raptor Buffer (AECOM 7-30-2013)

Forest Service

- Fish and Wildlife
- Private Parcel
- BLM
- BOR
- State


Existing Utilities

- Section Line
- Contours - 10 ft interval
- Existing Transmission (115 kV or Higher)



Sample Access Layout:
Sample I80 Revised Date: 5/12/2014
PRELIMINARY DRAFT:
NOT FOR CONSTRUCTION

Page 01 of 14

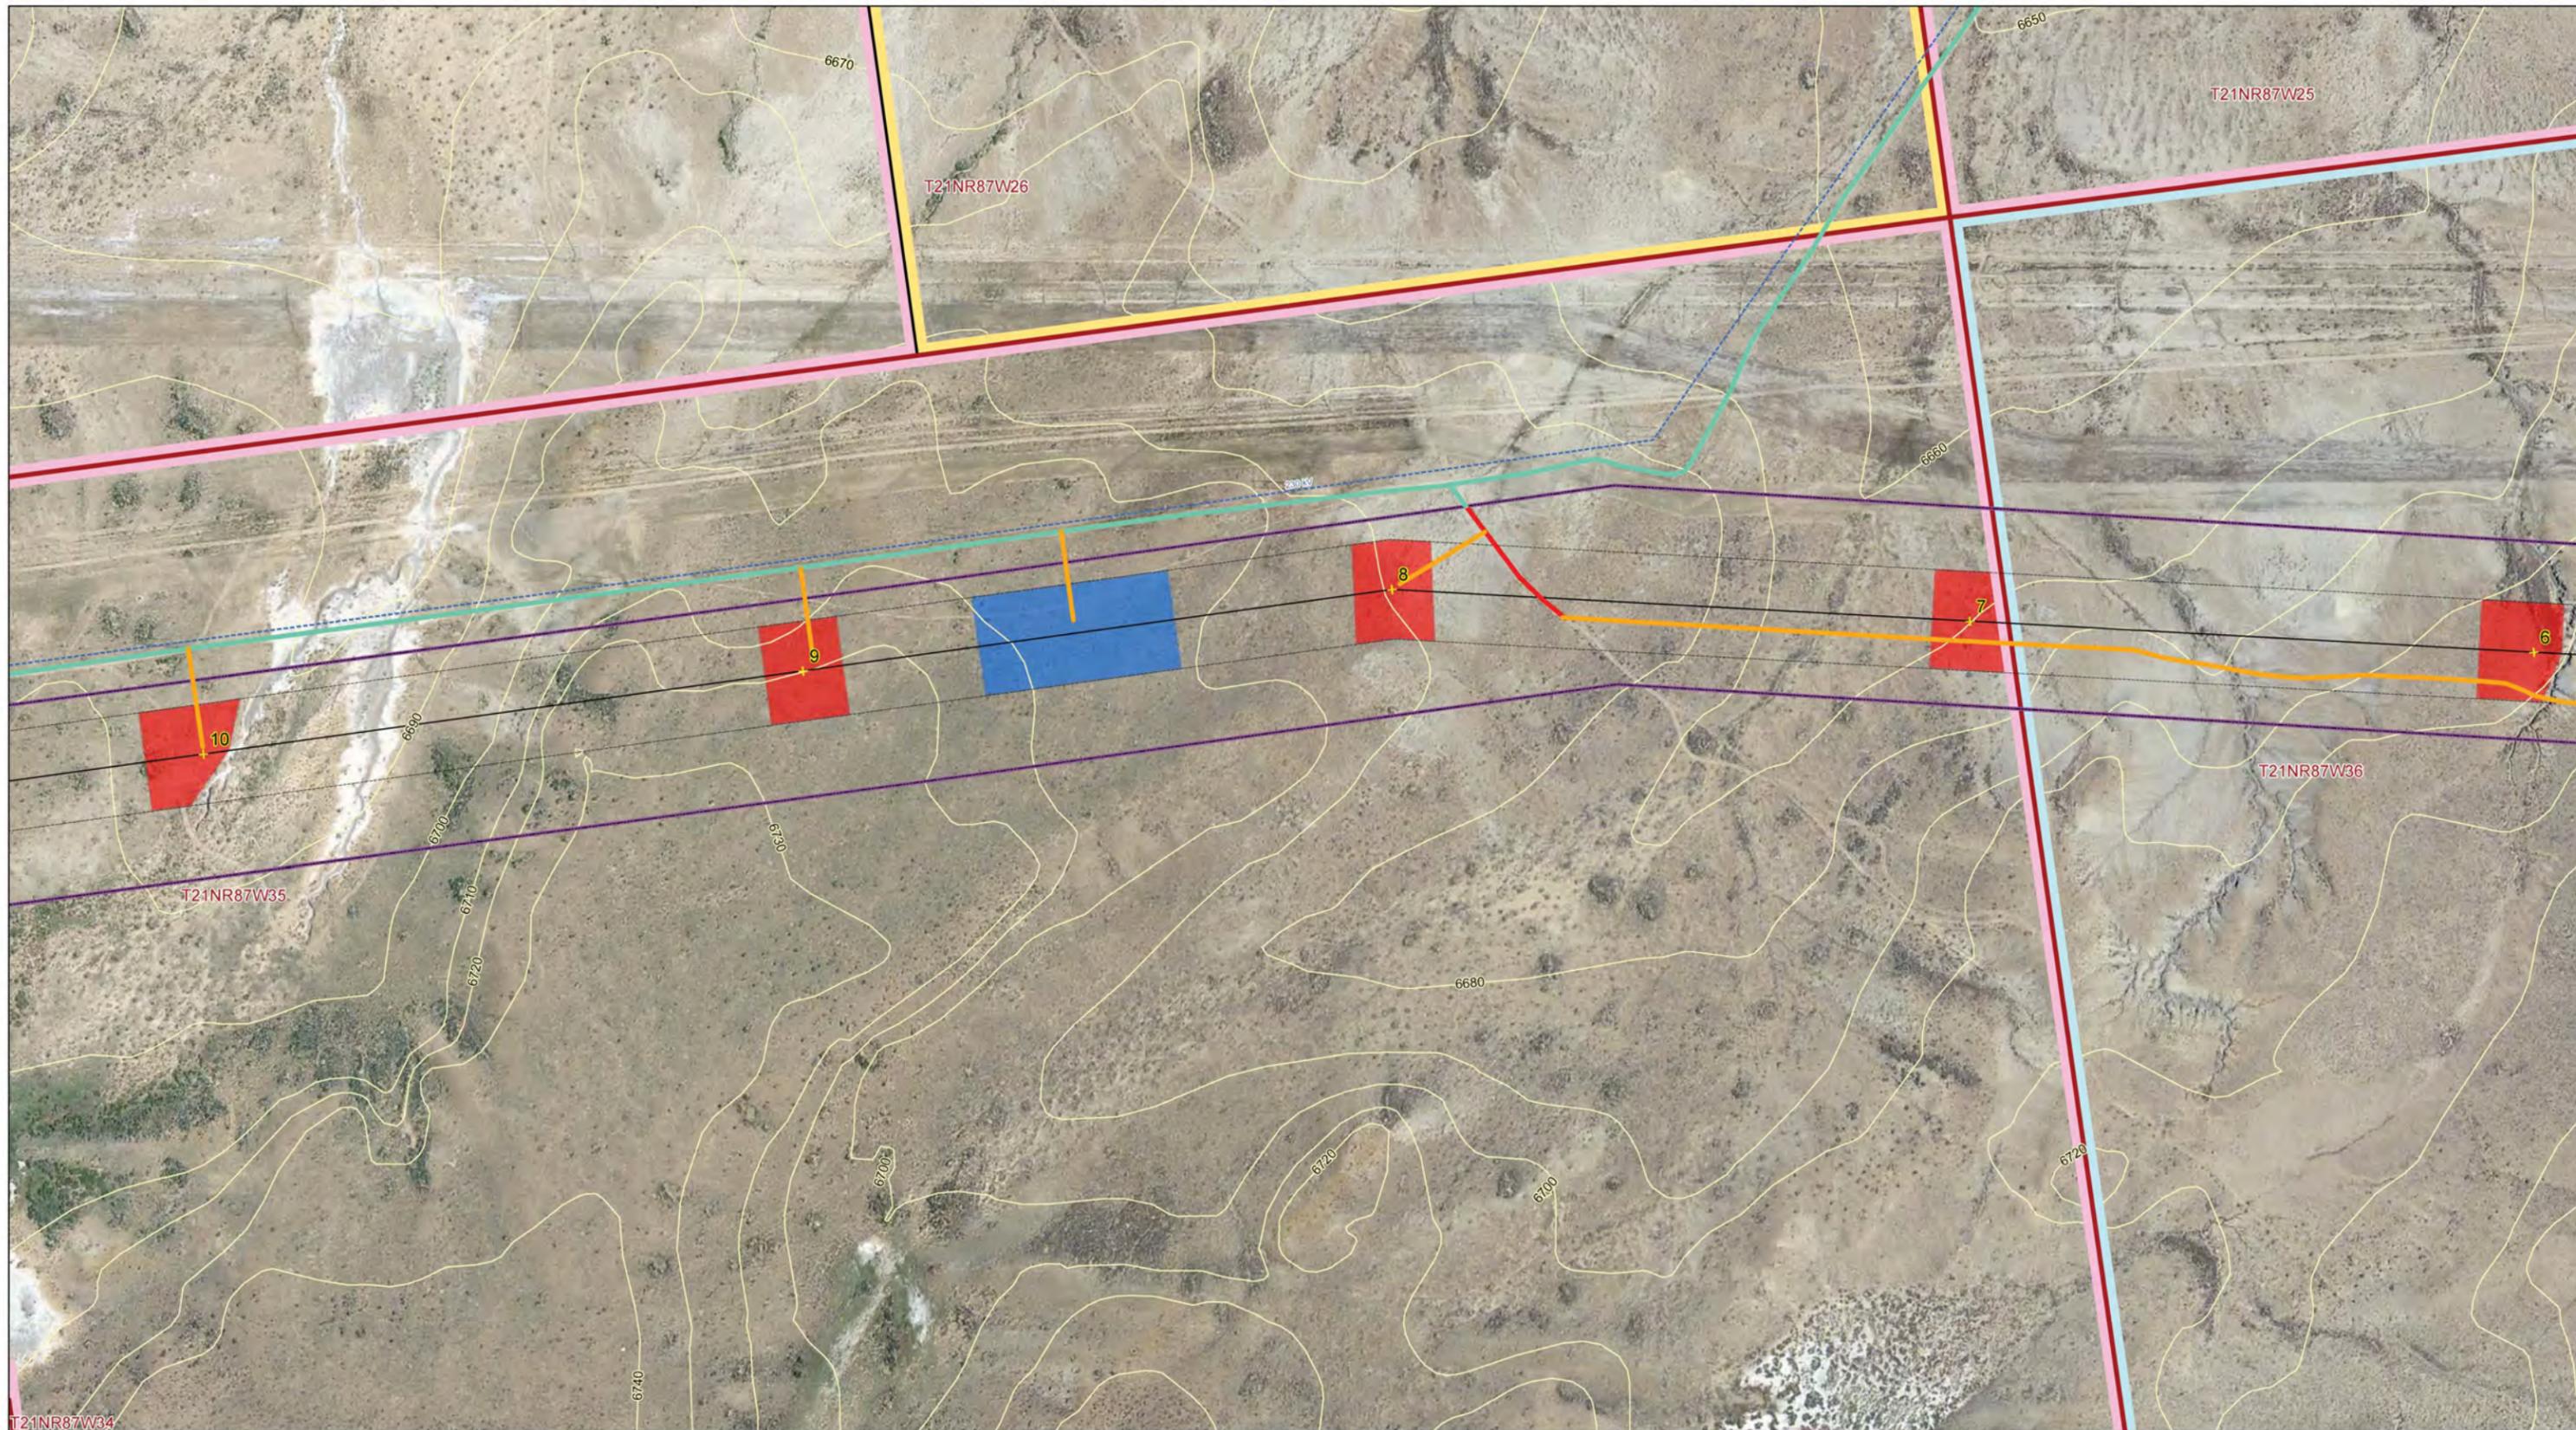

0 200 400 800 Feet

1:2,400 when printed on 34x22 inch sheet
1:4,800 when printed on 11x17 inch sheet



Proposed Transmission

- Centerline
- 250' ROW
- Proposed Tower Location
- FEIS Corridor

Preliminary Work Areas

- Wire-Pulling, Tensioning, Splicing Site
- Structure Work Area
- Material Storage Yard
- Fly Yard/Staging Area

Preliminary Access Roads

- New (Category 3,4,5,6)
- Backbone Access Roads
- Existing Improved Road (Category 1)
- Existing Road Requiring Improvement (Category 2A)
- Existing Road Requiring Improvement (Category 2B)

Existing Transportation

- Divided Highway
- Major Highway
- Major Road
- Railroad
- Trails (AECOM 7-30-2013)
- NWI Wetland (USGS 3-6-2012)
- Midget Faded Rattlesnake Model Habitat (AECOM 1-19-2012)
- Raptor Buffer (AECOM 7-30-2013)

- Forest Service
- Fish and Wildlife
- Private Parcel
- BLM
- BOR
- State

Existing Utilities


- Section Line
- Contours - 10 ft interval
- Existing Transmission (115 kV or Higher)



Sample Access Layout:
Sample I80 Revised Date: 5/12/2014
PRELIMINARY DRAFT:
NOT FOR CONSTRUCTION

Page 02 of 14

TRANSWEST, I80 SAMPLE, TRANSMISSION PROJECT:
I80 SAMPLE

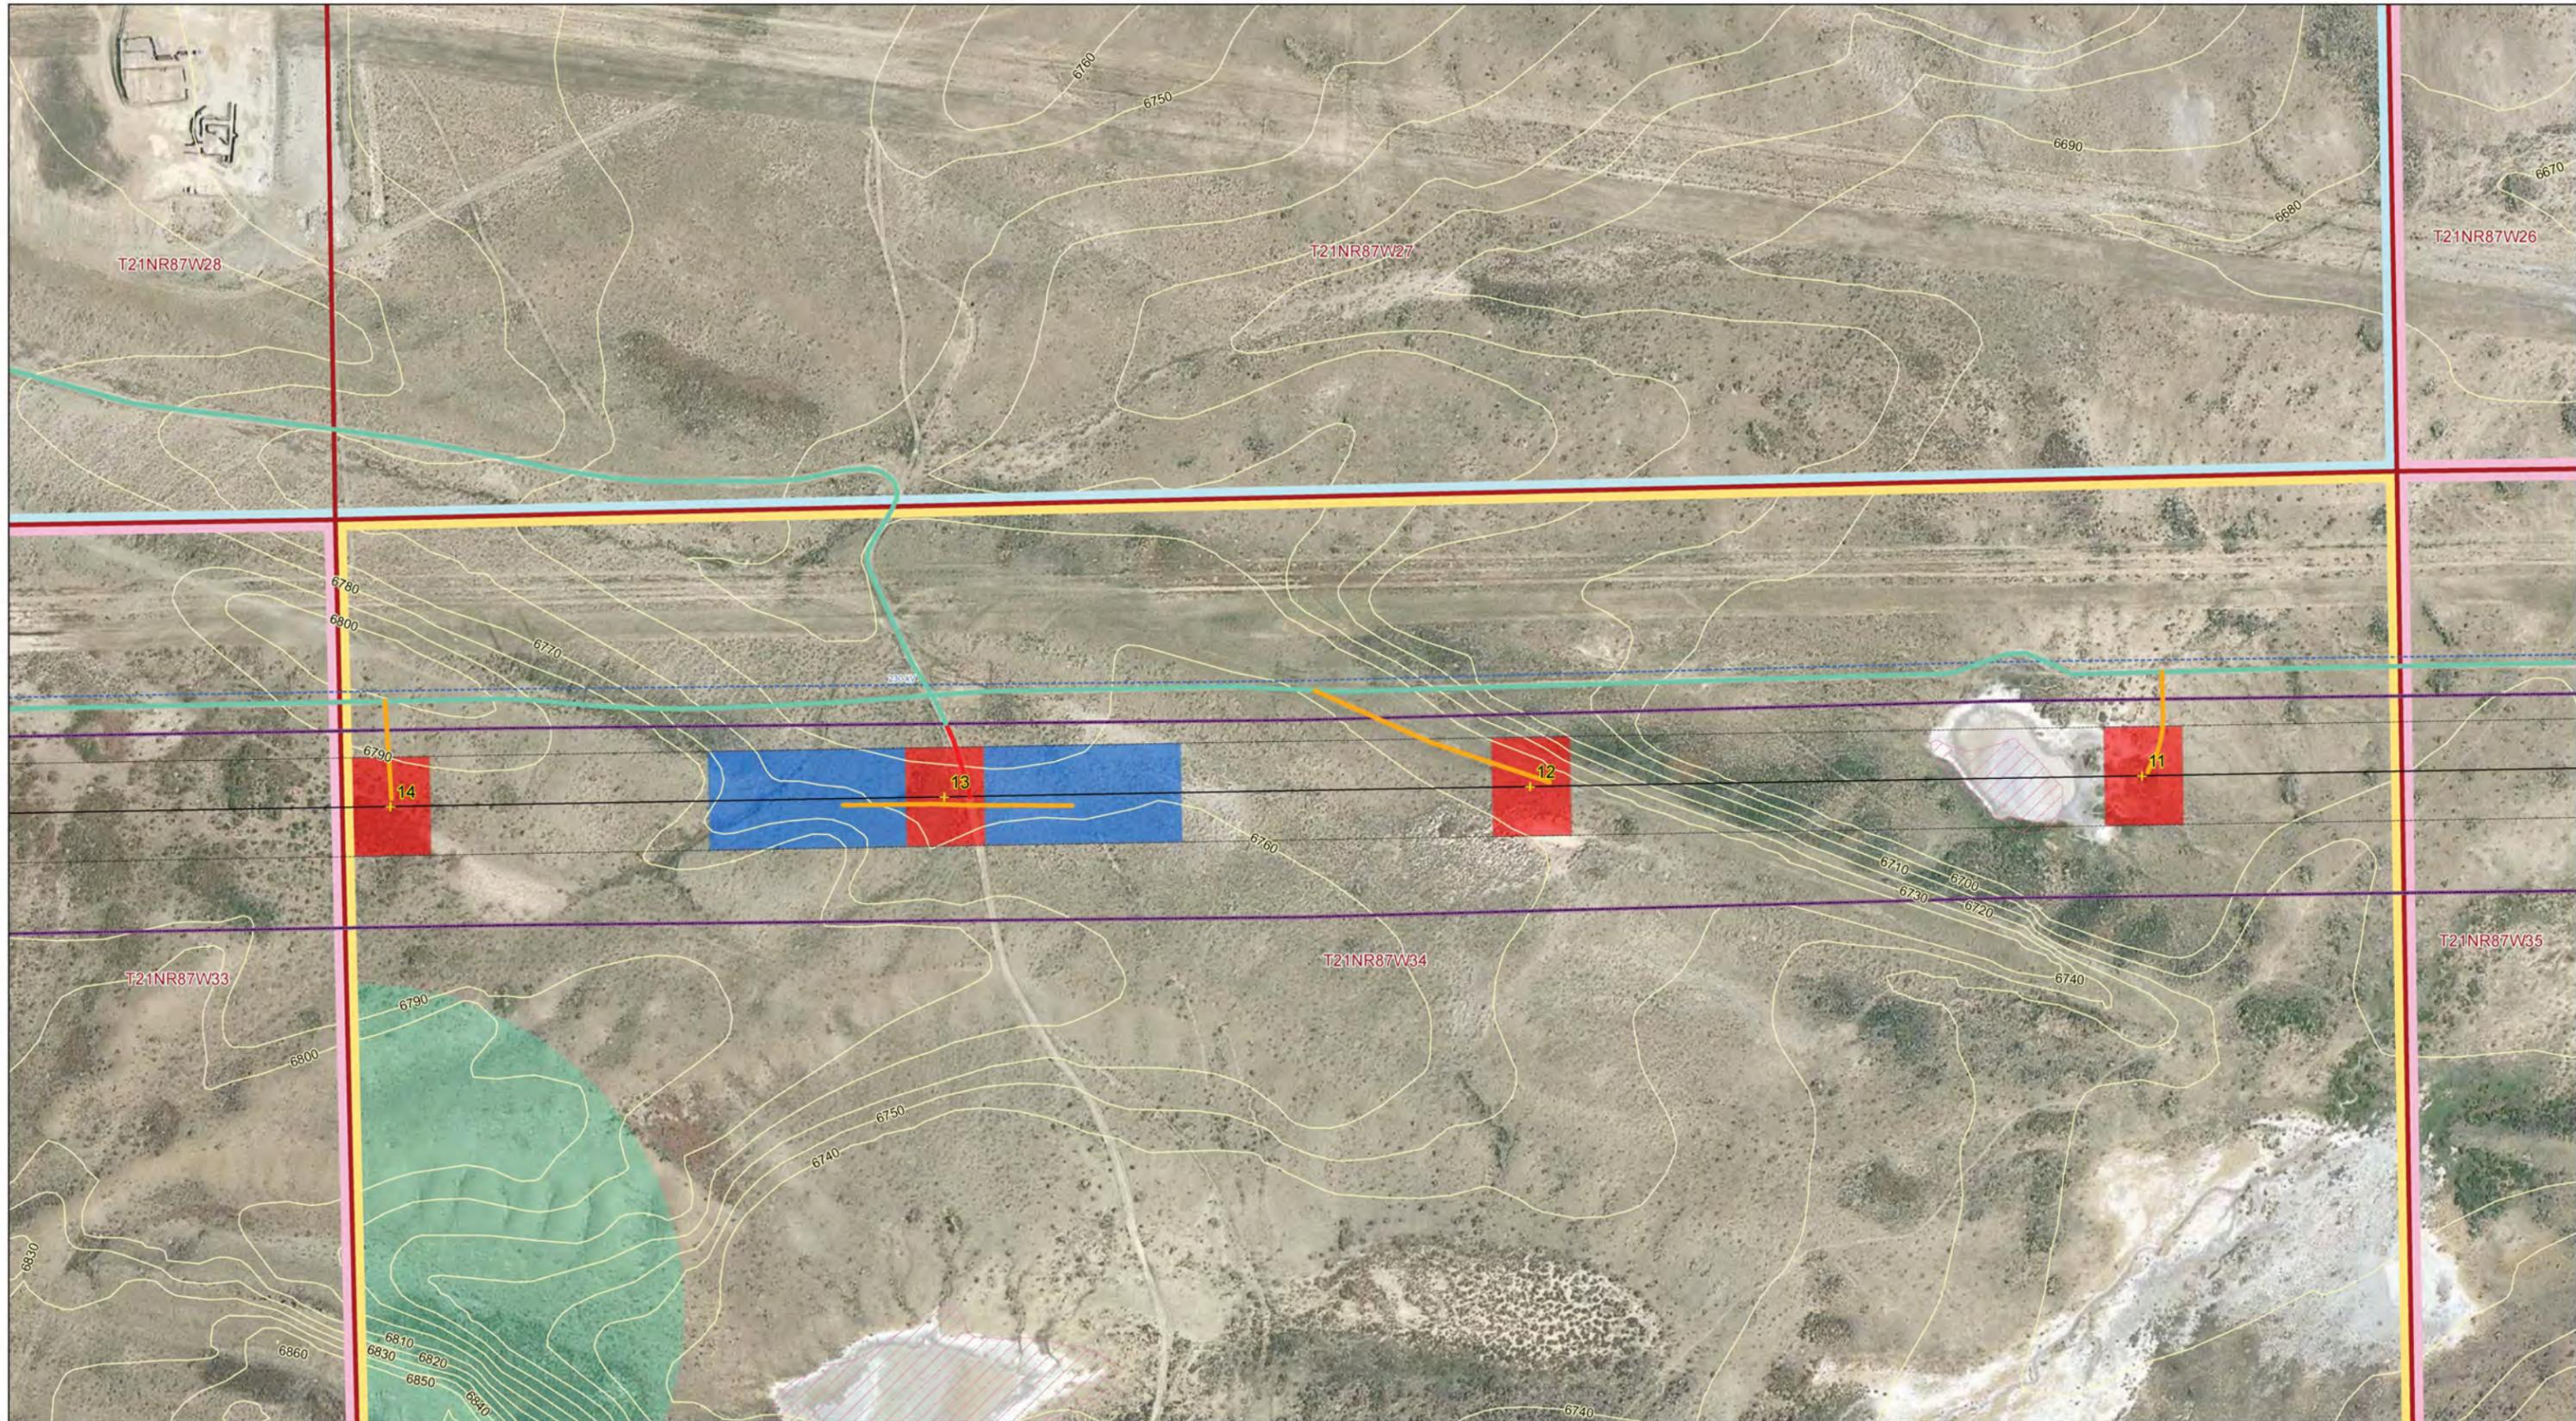

0 200 400 800 Feet

1:2,400 when printed on 34x22 inch sheet
1:4,800 when printed on 11x17 inch sheet



Proposed Transmission

- Centerline
- 250' ROW
- Proposed Tower Location
- FEIS Corridor

Preliminary Work Areas

- Wire-Pulling, Tensioning, Splicing Site
- Structure Work Area
- Material Storage Yard
- Fly Yard/Staging Area

Preliminary Access Roads

- New (Category 3,4,5,6)

Backbone Access Roads

- Existing Improved Road (Category 1)
- Existing Road Requiring Improvement (Category 2A)
- Existing Road Requiring Improvement (Category 2B)

Existing Transportation

- Divided Highway
- Major Highway
- Major Road
- Railroad
- Trails (AECOM 7-30-2013)
- NWI Wetland (USGS 3-6-2012)
- Midget Faded Rattlesnake Model Habitat (AECOM 1-19-2012)
- Raptor Buffer (AECOM 7-30-2013)

Forest Service

- Fish and Wildlife
- Private Parcel
- BLM
- BOR
- State

Existing Utilities


- Section Line
- Contours - 10 ft interval
- Existing Transmission (115 kV or Higher)



Sample Access Layout:
Sample I80 Revised Date: 5/12/2014
PRELIMINARY DRAFT:
NOT FOR CONSTRUCTION

Page 03 of 14

TRANSWEST, I80 SAMPLE, TRANSMISSION PROJECT:
I80 SAMPLE

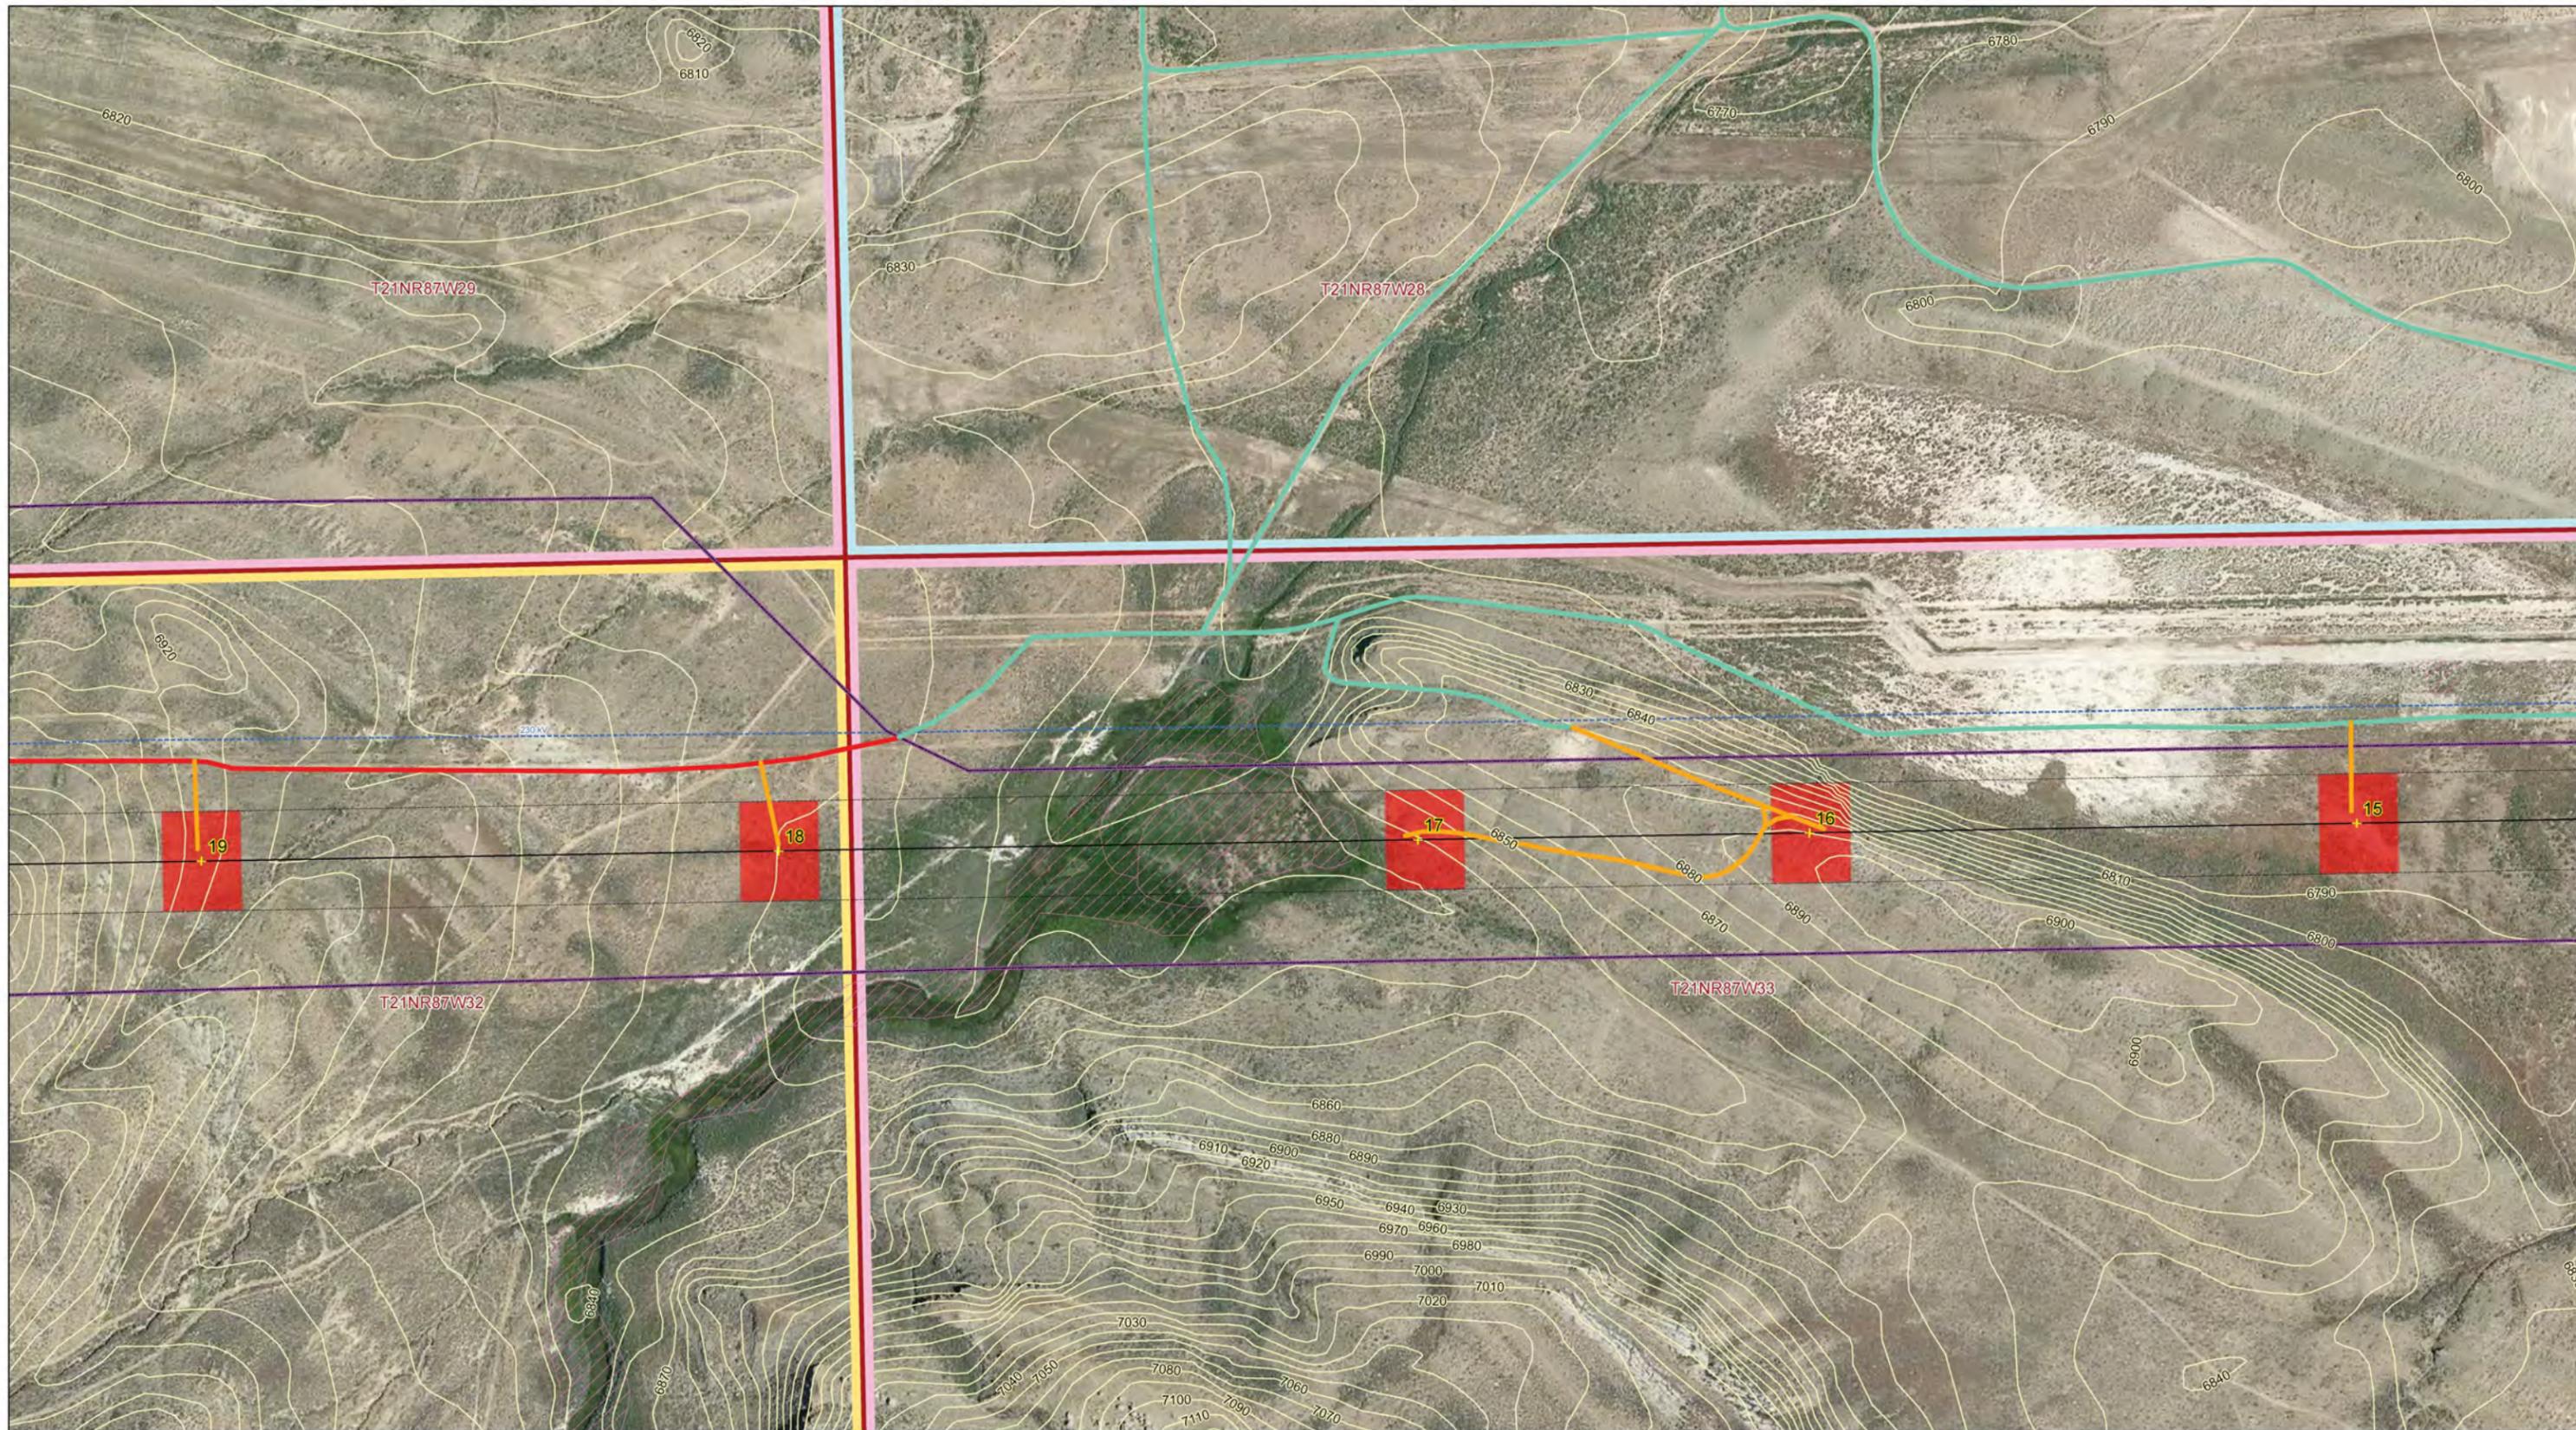

0 200 400 800 Feet

1:2,400 when printed on 34x22 inch sheet
1:4,800 when printed on 11x17 inch sheet



Proposed Transmission

- Centerline
- 250' ROW
- Proposed Tower Location
- FEIS Corridor

Preliminary Work Areas

- Wire-Pulling, Tensioning, Splicing Site
- Structure Work Area
- Material Storage Yard
- Fly Yard/Staging Area

Preliminary Access Roads

- New (Category 3,4,5,6)

Backbone Access Roads

- Existing Improved Road (Category 1)
- Existing Road Requiring Improvement (Category 2A)
- Existing Road Requiring Improvement (Category 2B)

Existing Transportation

- Divided Highway
- Major Highway
- Major Road
- Railroad
- Trails (AECOM 7-30-2013)
- NWI Wetland (USGS 3-6-2012)
- Midget Faded Rattlesnake Model Habitat (AECOM 1-19-2012)
- Raptor Buffer (AECOM 7-30-2013)

Forest Service

- Forest Service
- Fish and Wildlife
- Private Parcel
- BLM
- BOR
- State

Existing Utilities


- Section Line
- Contours - 10 ft interval
- Existing Transmission (115 kV or Higher)



Sample Access Layout:
Sample I80 Revised Date: 5/12/2014
PRELIMINARY DRAFT:
NOT FOR CONSTRUCTION

Page 04 of 14

TRANSWEST, I80 SAMPLE, TRANSMISSION PROJECT:
I80 SAMPLE

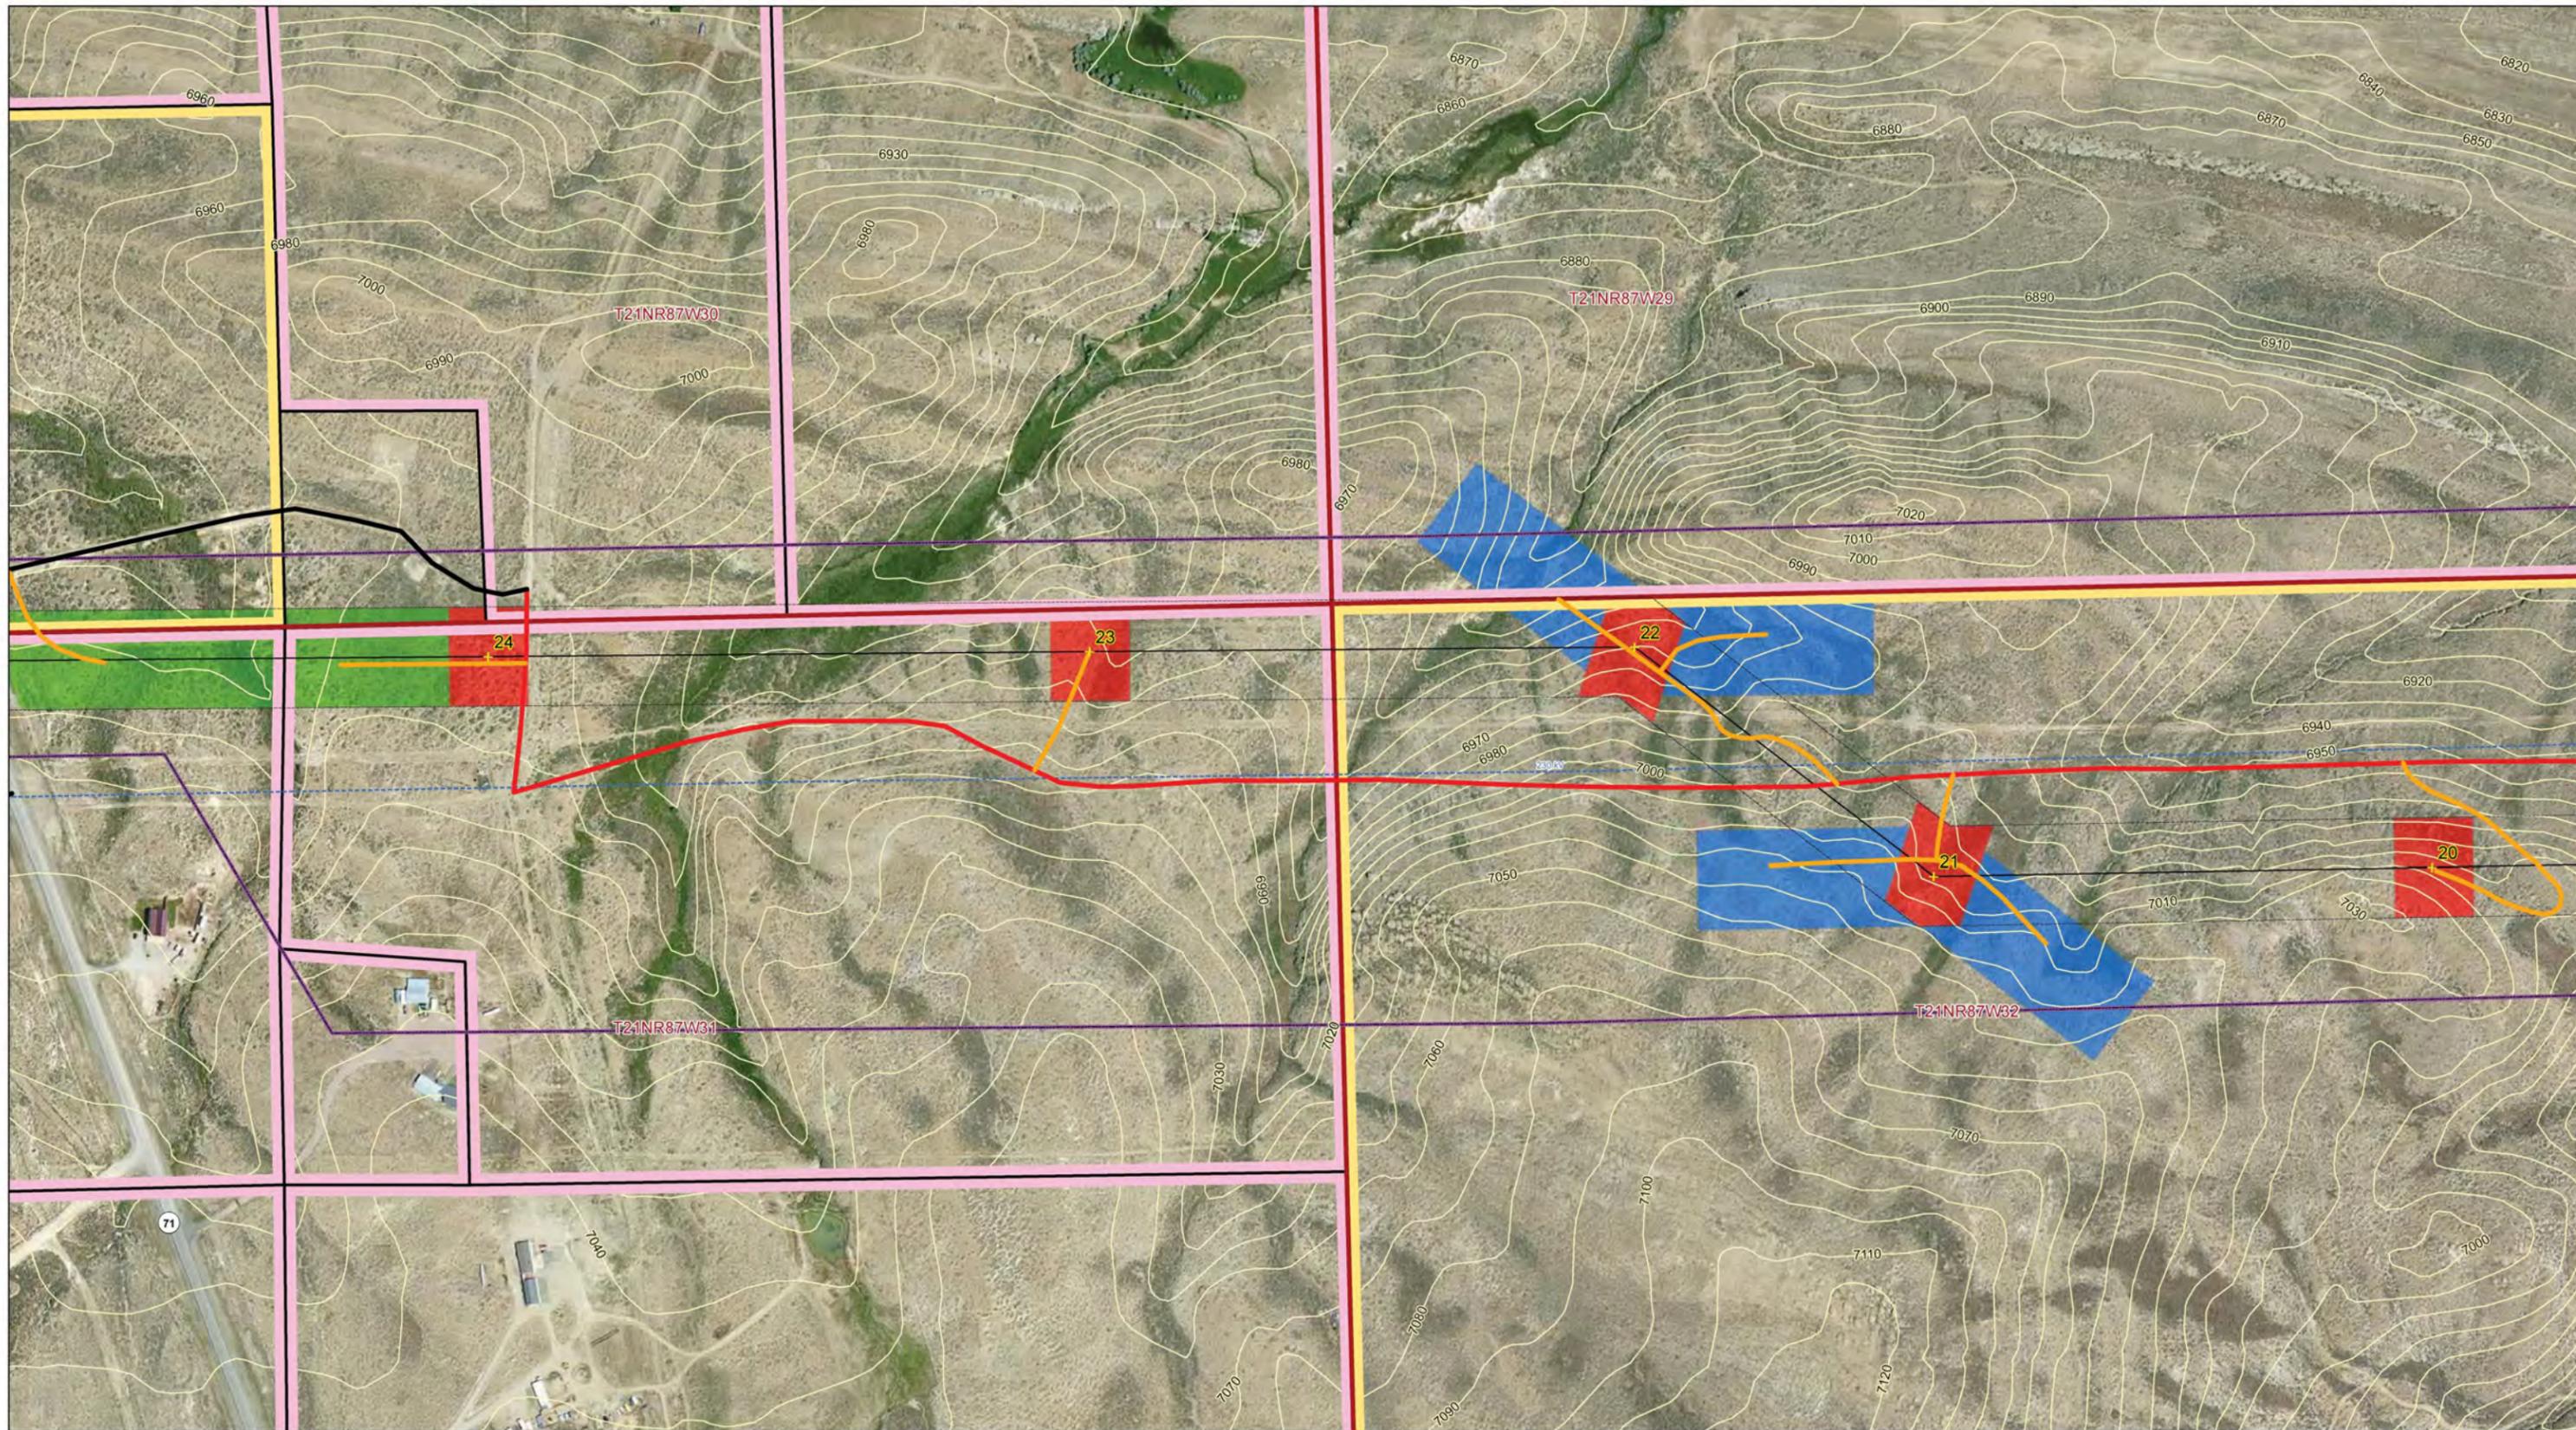

0 200 400 800 Feet

1:2,400 when printed on 34x22 inch sheet
1:4,800 when printed on 11x17 inch sheet



Proposed Transmission

- Centerline
- 250' ROW
- Proposed Tower Location
- FEIS Corridor

Preliminary Work Areas

- Wire-Pulling, Tensioning, Splicing Site
- Structure Work Area
- Material Storage Yard
- Fly Yard/Staging Area

Preliminary Access Roads

- New (Category 3,4,5,6)

Backbone Access Roads

- Existing Improved Road (Category 1)
- Existing Road Requiring Improvement (Category 2A)
- Existing Road Requiring Improvement (Category 2B)

Existing Transportation

- Divided Highway
- Major Highway
- Major Road
- Railroad

Constraints

- Trails (AECOM 7-30-2013)
- NWI Wetland (USGS 3-6-2012)
- Midget Faded Rattlesnake Model Habitat (AECOM 1-19-2012)
- Raptor Buffer (AECOM 7-30-2013)

- Forest Service
- Fish and Wildlife
- Private Parcel
- BLM
- BOR
- State

Existing Utilities


- Section Line
- Contours - 10 ft interval
- Existing Transmission (115 kV or Higher)



Sample Access Layout:
Sample I80 Revised Date: 5/12/2014
PRELIMINARY DRAFT:
NOT FOR CONSTRUCTION

Page 05 of 14

TRANSWEST, I80 SAMPLE, TRANSMISSION PROJECT:
I80 SAMPLE

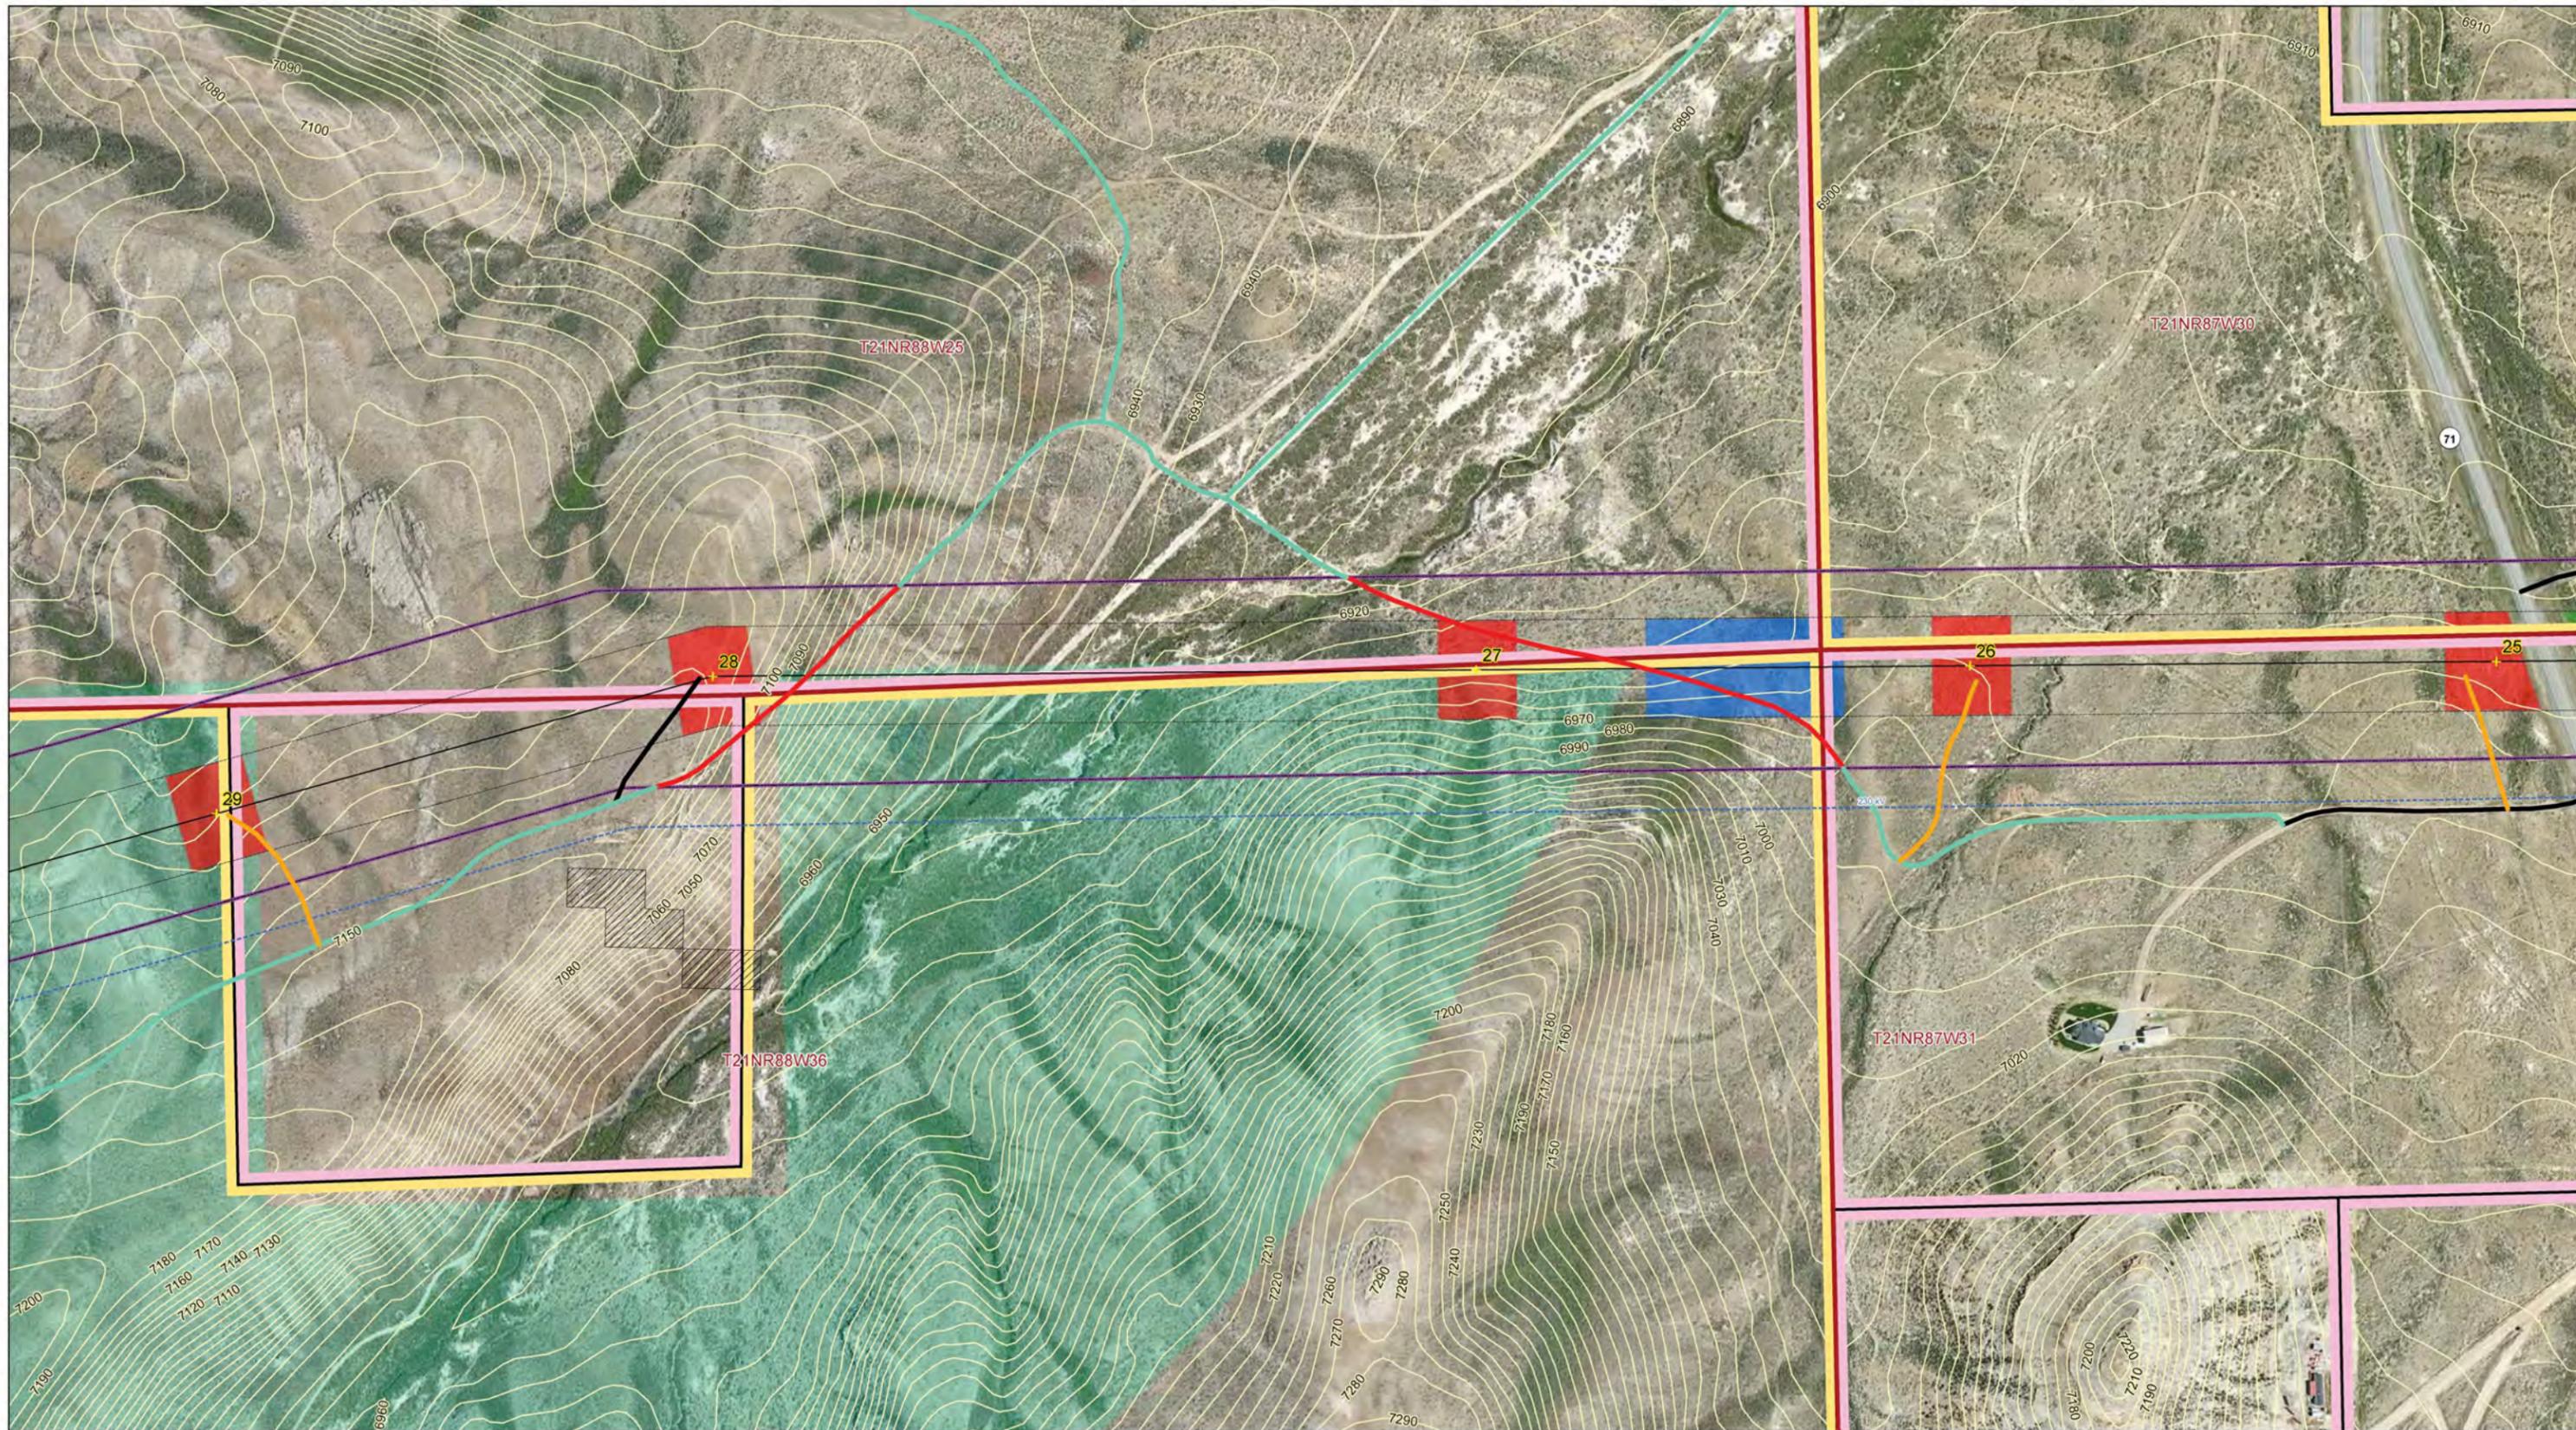

0 200 400 800 Feet

1:2,400 when printed on 34x22 inch sheet
1:4,800 when printed on 11x17 inch sheet



Proposed Transmission

- Centerline
- 250' ROW
- Proposed Tower Location
- FEIS Corridor

Preliminary Work Areas

- Wire-Pulling, Tensioning, Splicing Site
- Structure Work Area
- Material Storage Yard
- Fly Yard/Staging Area

Preliminary Access Roads

- New (Category 3,4,5,6)

Backbone Access Roads

- Existing Improved Road (Category 1)
- Existing Road Requiring Improvement (Category 2A)
- Existing Road Requiring Improvement (Category 2B)

Existing Transportation

- Divided Highway
- Major Highway
- Major Road
- Railroad

Constraints

- Trails (AECOM 7-30-2013)
- NWI Wetland (USGS 3-6-2012)
- Midget Faded Rattlesnake Model Habitat (AECOM 1-19-2012)
- Raptor Buffer (AECOM 7-30-2013)

Forest Service

- Fish and Wildlife
- Private Parcel
- BLM
- BOR
- State

Existing Utilities


- Section Line
- Contours - 10 ft interval
- Existing Transmission (115 kV or Higher)



Sample Access Layout:
Sample I80 Revised Date: 5/12/2014
PRELIMINARY DRAFT:
NOT FOR CONSTRUCTION

Page 06 of 14

TRANSWEST, I80 SAMPLE, TRANSMISSION PROJECT:
I80 SAMPLE

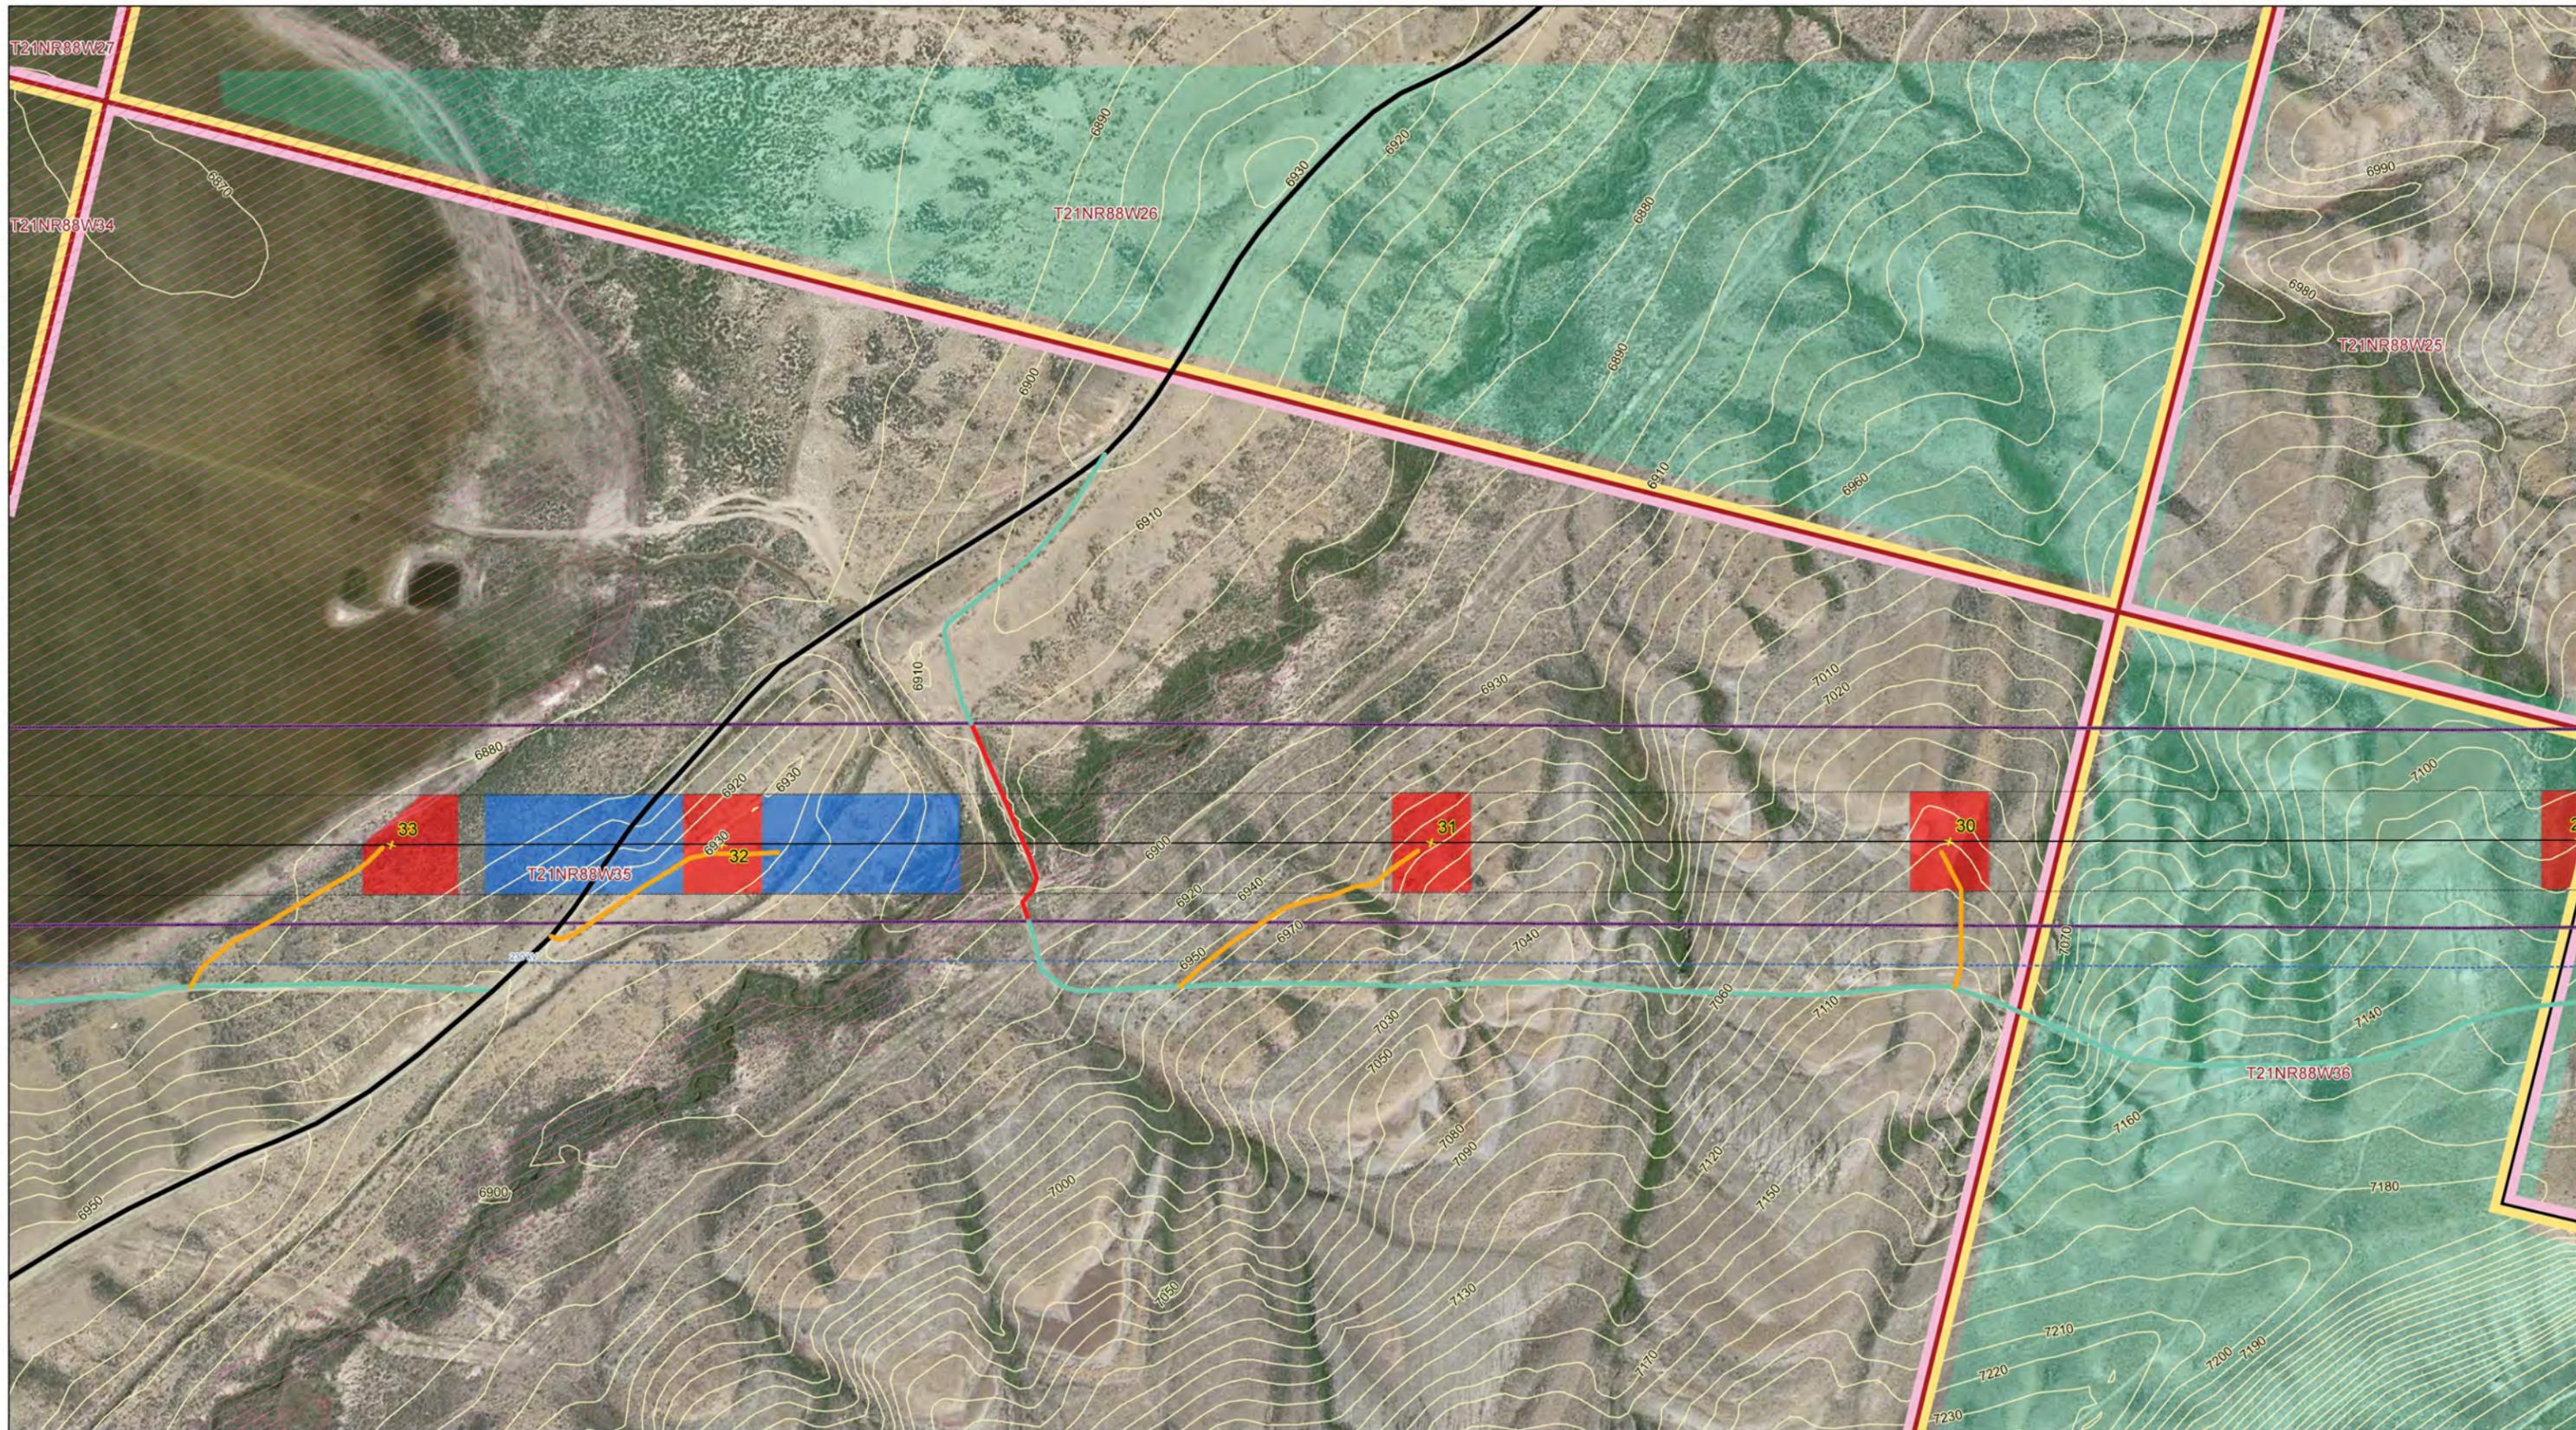

0 200 400 800 Feet

1:2,400 when printed on 34x22 inch sheet
1:4,800 when printed on 11x17 inch sheet



Proposed Transmission

- Centerline
- 250' ROW
- Proposed Tower Location
- FEIS Corridor

Preliminary Work Areas

- Wire-Pulling, Tensioning, Splicing Site
- Structure Work Area
- Material Storage Yard
- Fly Yard/Staging Area

Preliminary Access Roads

- New (Category 3, 4, 5, 6)

Backbone Access Roads

- Existing Improved Road (Category 1)
- Existing Road Requiring Improvement (Category 2A)
- Existing Road Requiring Improvement (Category 2B)

Existing Transportation

- Divided Highway
- Major Highway
- Major Road
- Railroad
- Trails (AECOM 7-30-2013)
- NWI Wetland (USGS 3-6-2012)
- Midget Faded Rattlesnake Model Habitat (AECOM 1-19-2012)
- Raptor Buffer (AECOM 7-30-2013)

Forest Service

- Fish and Wildlife
- Private Parcel
- BLM
- BOR
- State

Existing Utilities


- Section Line
- Contours - 10 ft interval
- Existing Transmission (115 KV or Higher)



Sample Access Layout:
Sample I80 Revised Date: 5/12/2014
PRELIMINARY DRAFT:
NOT FOR CONSTRUCTION

Page 07 of 14

TRANSWEST, I80 SAMPLE, TRANSMISSION PROJECT:
I80 SAMPLE

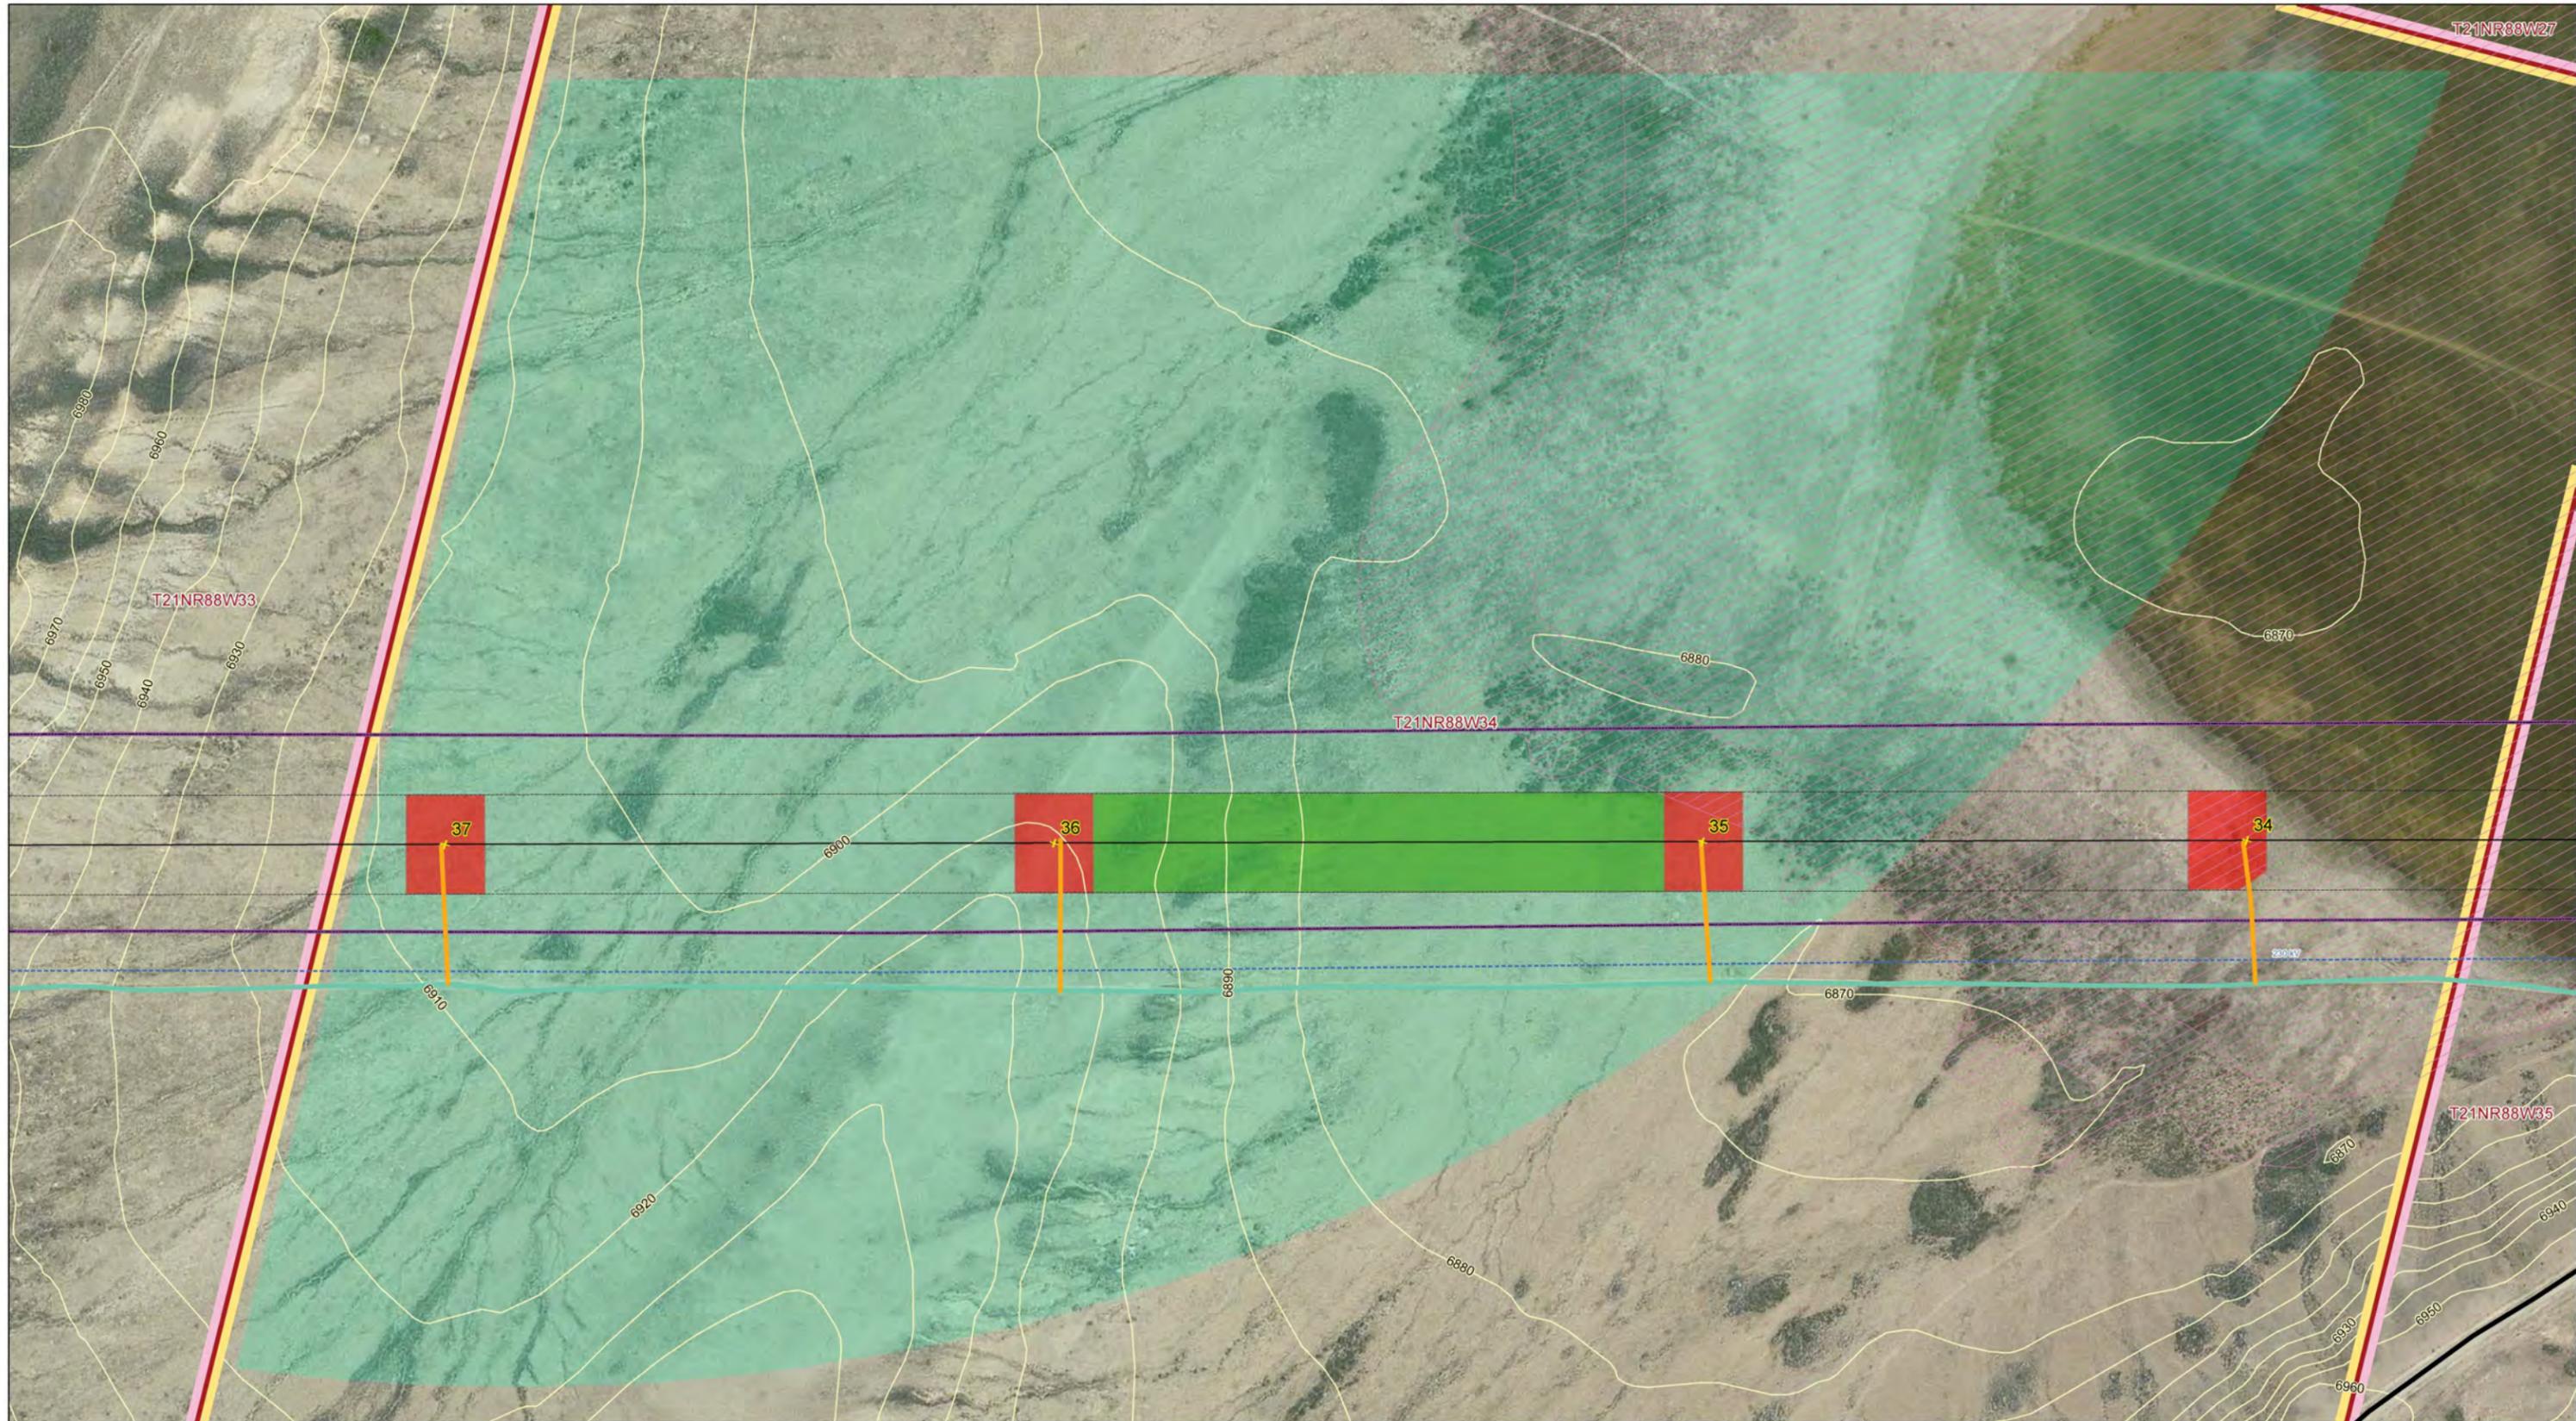

0 200 400 800 Feet

1:2,400 when printed on 34x22 inch sheet
1:4,800 when printed on 11x17 inch sheet



Proposed Transmission

- Centerline
- 250' ROW
- Proposed Tower Location
- FEIS Corridor

Preliminary Work Areas

- Wire-Pulling, Tensioning, Splicing Site
- Structure Work Area
- Material Storage Yard
- Fly Yard/Staging Area

Preliminary Access Roads

- New (Category 3,4,5,6)
- Backbone Access Roads
- Existing Improved Road (Category 1)
- Existing Road Requiring Improvement (Category 2A)
- Existing Road Requiring Improvement (Category 2B)

Existing Transportation

- Divided Highway
- Major Highway
- Major Road
- Railroad
- Trails (AECOM 7-30-2013)
- NWI Wetland (USGS 3-6-2012)
- Midget Faded Rattlesnake Model Habitat (AECOM 1-19-2012)
- Raptor Buffer (AECOM 7-30-2013)

- Forest Service
- Fish and Wildlife
- Private Parcel
- BLM
- BOR
- State

Existing Utilities

- Section Line
- Contours - 10 ft interval
- Existing Transmission (115 kV or Higher)



Sample Access Layout:
Sample I80 Revised Date: 5/12/2014
PRELIMINARY DRAFT:
NOT FOR CONSTRUCTION

Page 08 of 14

TRANSWEST, I80 SAMPLE, TRANSMISSION PROJECT:
I80 SAMPLE



0 200 400 800 Feet

1:2,400 when printed on 34x22 inch sheet
1:4,800 when printed on 11x17 inch sheet



Proposed Transmission

- Centerline
- 250' ROW
- Proposed Tower Location
- FEIS Corridor

Preliminary Work Areas

- Wire-Pulling, Tensioning, Splicing Site
- Structure Work Area
- Material Storage Yard
- Fly Yard/Staging Area

Preliminary Access Roads

- New (Category 3,4,5,6)

Backbone Access Roads

- Existing Improved Road (Category 1)
- Existing Road Requiring Improvement (Category 2A)
- Existing Road Requiring Improvement (Category 2B)

Existing Transportation

- Divided Highway
- Major Highway
- Major Road
- Railroad

Constraints

- Trails (AECOM 7-30-2013)
- NWI Wetland (USGS 3-6-2012)
- Midget Faded Rattlesnake Model Habitat (AECOM 1-19-2012)
- Raptor Buffer (AECOM 7-30-2013)


- Forest Service
- Fish and Wildlife
- Private Parcel
- BLM
- BOR
- State

Existing Utilities

- Section Line
- Contours - 10 ft interval
- Existing Transmission (115 KV or Higher)



Sample Access Layout:
Sample I80 Revised Date: 5/12/2014
PRELIMINARY DRAFT:
NOT FOR CONSTRUCTION

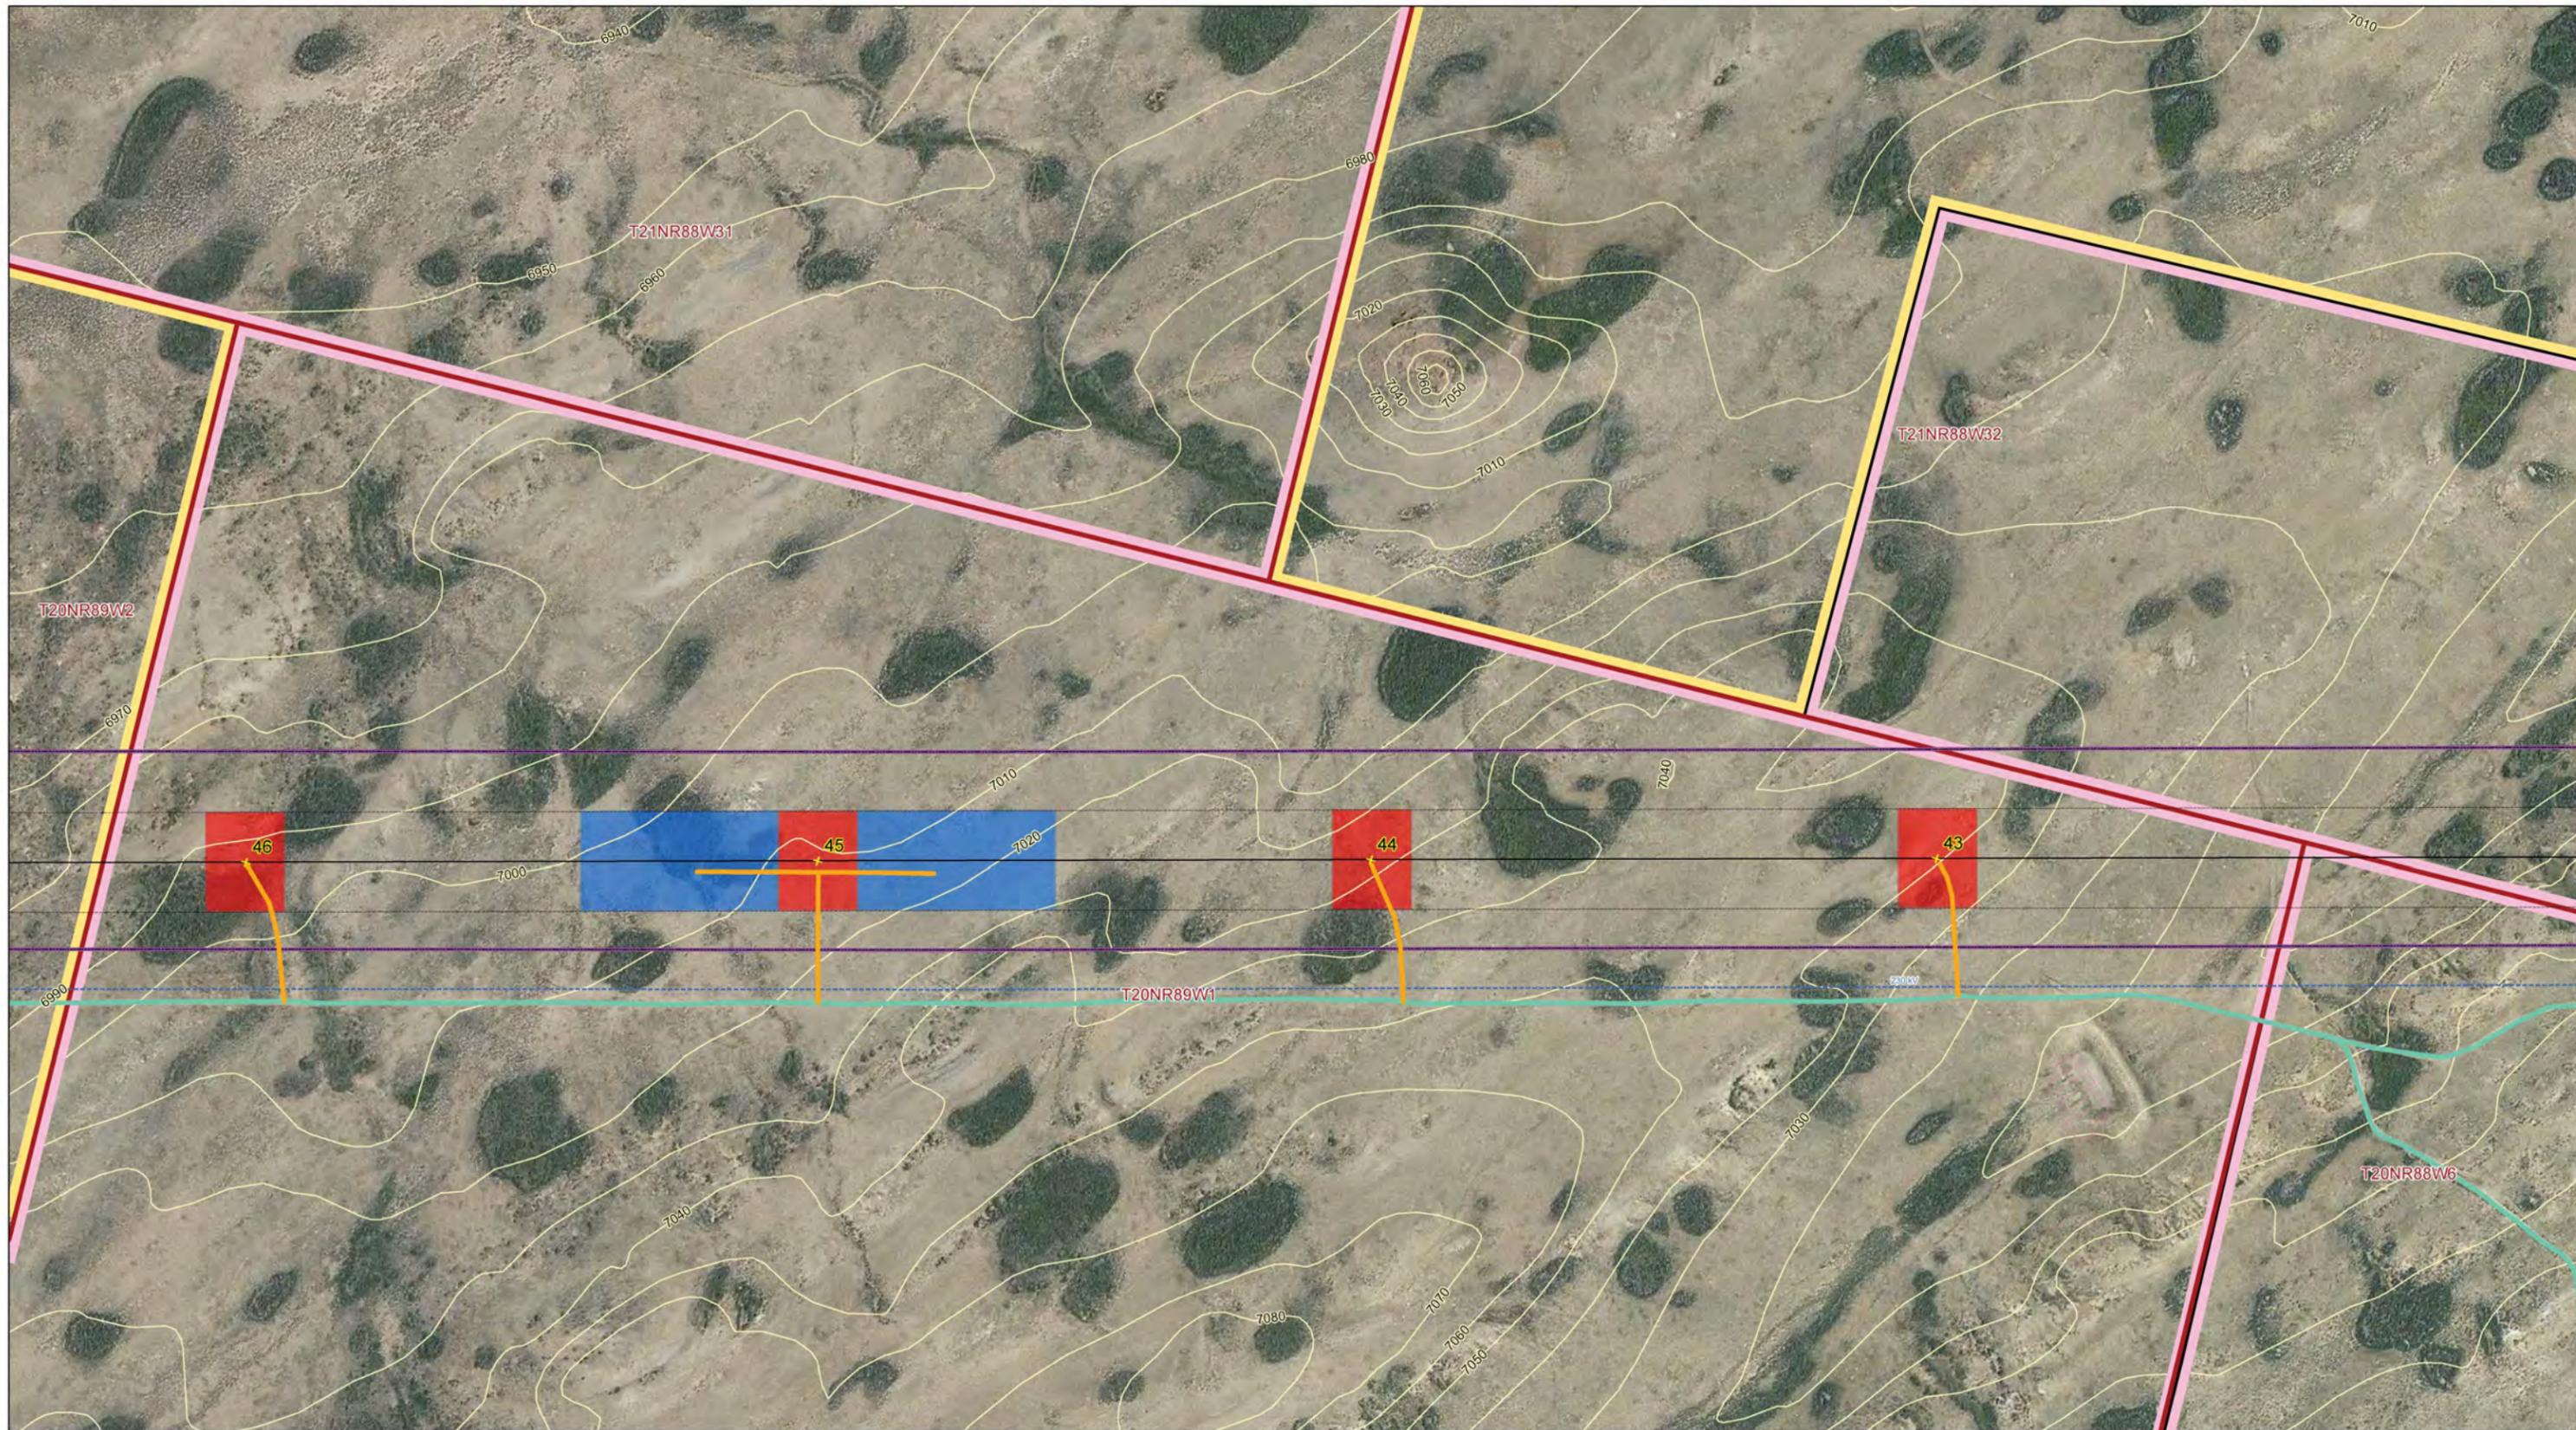

0 200 400 800 Feet

1:2,400 when printed on 34x22 inch sheet
1:4,800 when printed on 11x17 inch sheet



Proposed Transmission

- Centerline
- 250' ROW
- Proposed Tower Location
- FEIS Corridor

Preliminary Work Areas

- Wire-Pulling, Tensioning, Splicing Site
- Structure Work Area
- Material Storage Yard
- Fly Yard/Staging Area

Preliminary Access Roads

- New (Category 3,4,5,6)
- Backbone Access Roads
- Existing Improved Road (Category 1)
- Existing Road Requiring Improvement (Category 2A)
- Existing Road Requiring Improvement (Category 2B)

Existing Transportation

- Divided Highway
- Major Highway
- Major Road
- Railroad
- Constraints
- Trails (AECOM 7-30-2013)
- NWI Wetland (USGS 3-6-2012)
- Midget Faded Rattlesnake Model Habitat (AECOM 1-19-2012)
- Raptor Buffer (AECOM 7-30-2013)

- Forest Service
- Fish and Wildlife
- Private Parcel
- BLM
- BOR
- State


- Section Line
- Contours - 10 ft interval
- Existing Utilities
- Existing Transmission (115 KV or Higher)



Sample Access Layout:
Sample I80 Revised Date: 5/12/2014
PRELIMINARY DRAFT:
NOT FOR CONSTRUCTION

Page 10 of 14

TRANSWEST, I80 SAMPLE, TRANSMISSION PROJECT:
I80 SAMPLE

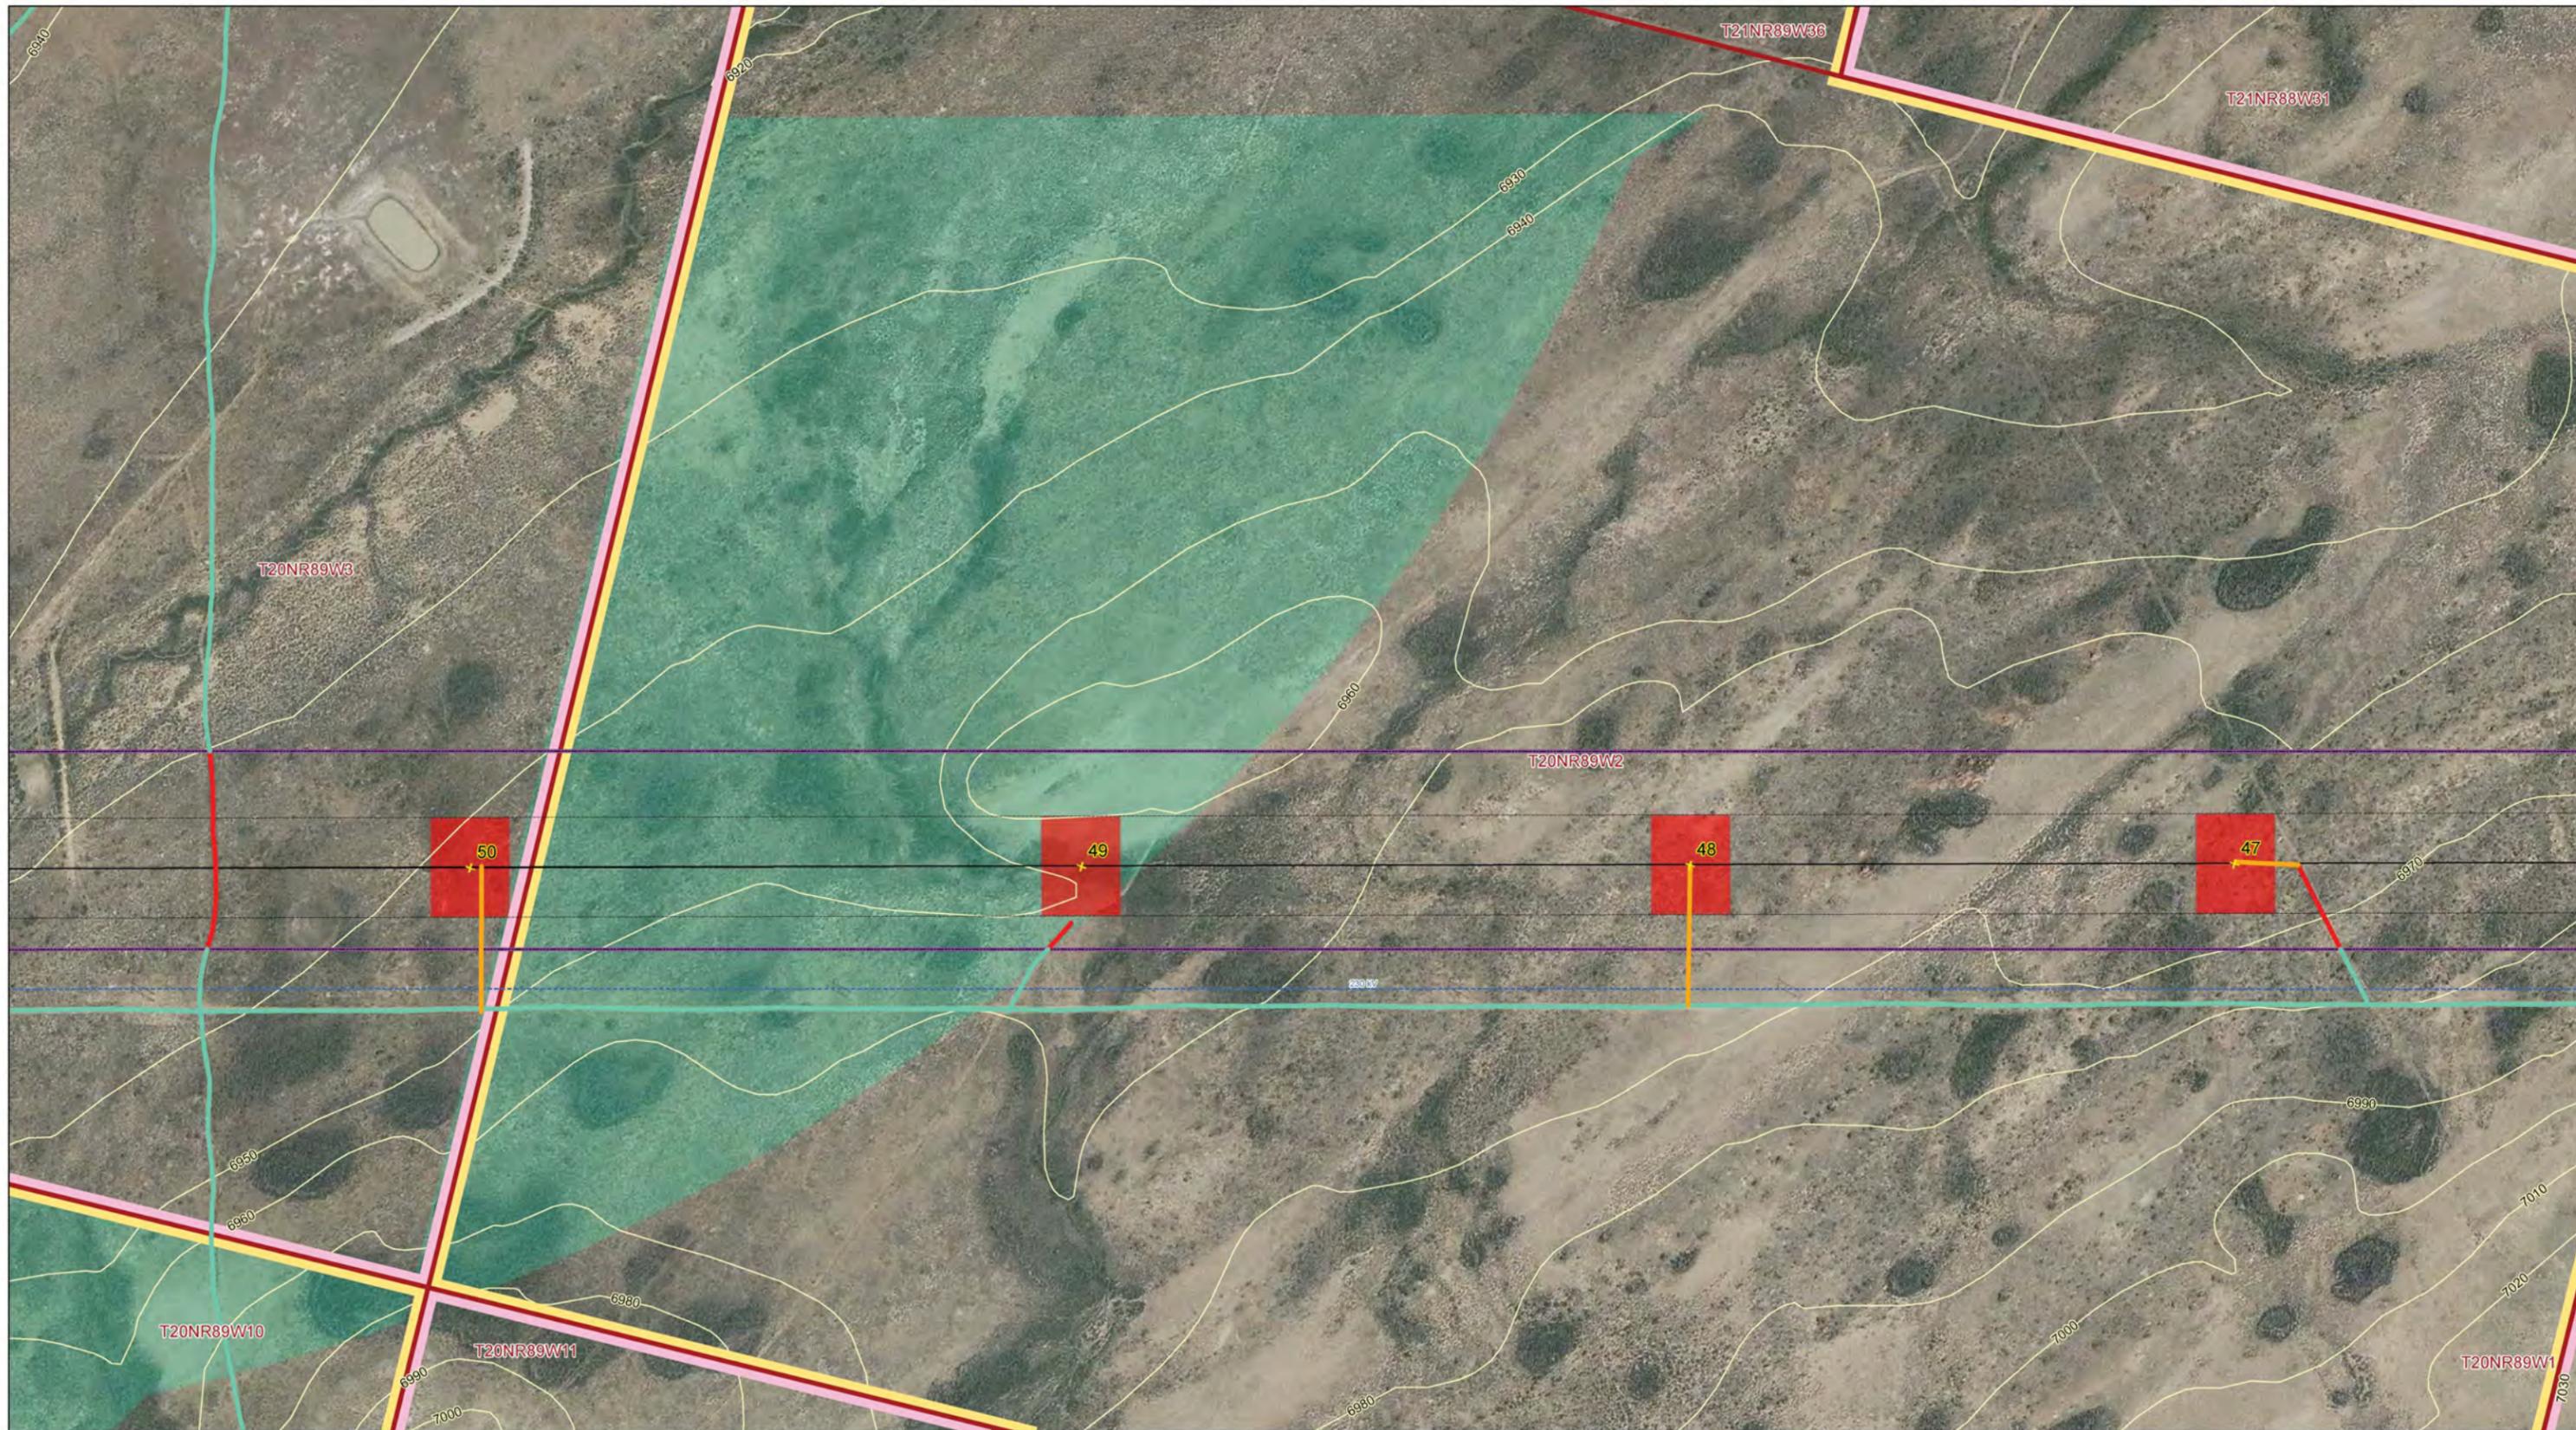

0 200 400 800 Feet

1:2,400 when printed on 34x22 inch sheet
1:4,800 when printed on 11x17 inch sheet



Proposed Transmission

- Centerline
- 250' ROW
- Proposed Tower Location
- FEIS Corridor

Preliminary Work Areas

- Wire-Pulling, Tensioning, Splicing Site
- Structure Work Area
- Material Storage Yard
- Fly Yard/Staging Area

Preliminary Access Roads

- New (Category 3, 4, 5, 6)
- Backbone Access Roads
- Existing Improved Road (Category 1)
- Existing Road Requiring Improvement (Category 2A)
- Existing Road Requiring Improvement (Category 2B)

Existing Transportation

- Divided Highway
- Major Highway
- Major Road
- Railroad
- Constraints
- Trails (AECOM 7-30-2013)
- NWI Wetland (USGS 3-6-2012)
- Midget Faded Rattlesnake Model Habitat (AECOM 1-19-2012)
- Raptor Buffer (AECOM 7-30-2013)

- Forest Service
- Fish and Wildlife
- Private Parcel
- BLM
- BOR
- State

Existing Utilities

- Section Line
- Contours - 10 ft interval
- Existing Transmission (115 kV or Higher)



Sample Access Layout:
Sample I80 Revised Date: 5/12/2014
PRELIMINARY DRAFT:
NOT FOR CONSTRUCTION

Page 11 of 14

TRANSWEST, I80 SAMPLE, TRANSMISSION PROJECT:
I80 SAMPLE



0 200 400 800 Feet

1:2,400 when printed on 34x22 inch sheet
1:4,800 when printed on 11x17 inch sheet



Proposed Transmission

- Centerline
- 250' ROW
- Proposed Tower Location
- FEIS Corridor

Preliminary Work Areas

- Wire-Pulling, Tensioning, Splicing Site
- Structure Work Area
- Material Storage Yard
- Fly Yard/Staging Area

Preliminary Access Roads

- New (Category 3,4,5,6)

Backbone Access Roads

- Existing Improved Road (Category 1)
- Existing Road Requiring Improvement (Category 2A)
- Existing Road Requiring Improvement (Category 2B)

Existing Transportation

- Divided Highway
- Major Highway
- Major Road
- Railroad

Constraints

- Trails (AECOM 7-30-2013)
- NWI Wetland (USGS 3-6-2012)
- Midget Faded Rattlesnake Model Habitat (AECOM 1-19-2012)
- Raptor Buffer (AECOM 7-30-2013)

Forest Service

- Fish and Wildlife
- Private Parcel
- BLM
- BOR
- State

Existing Utilities

- Section Line
- Contours - 10 ft interval
- Existing Transmission (115 KV or Higher)




Sample Access Layout:
Sample I80 Revised Date: 5/12/2014

PRELIMINARY DRAFT:
NOT FOR CONSTRUCTION

Page 12 of 14

TRANSWEST, I80 SAMPLE, TRANSMISSION PROJECT:
I80 SAMPLE

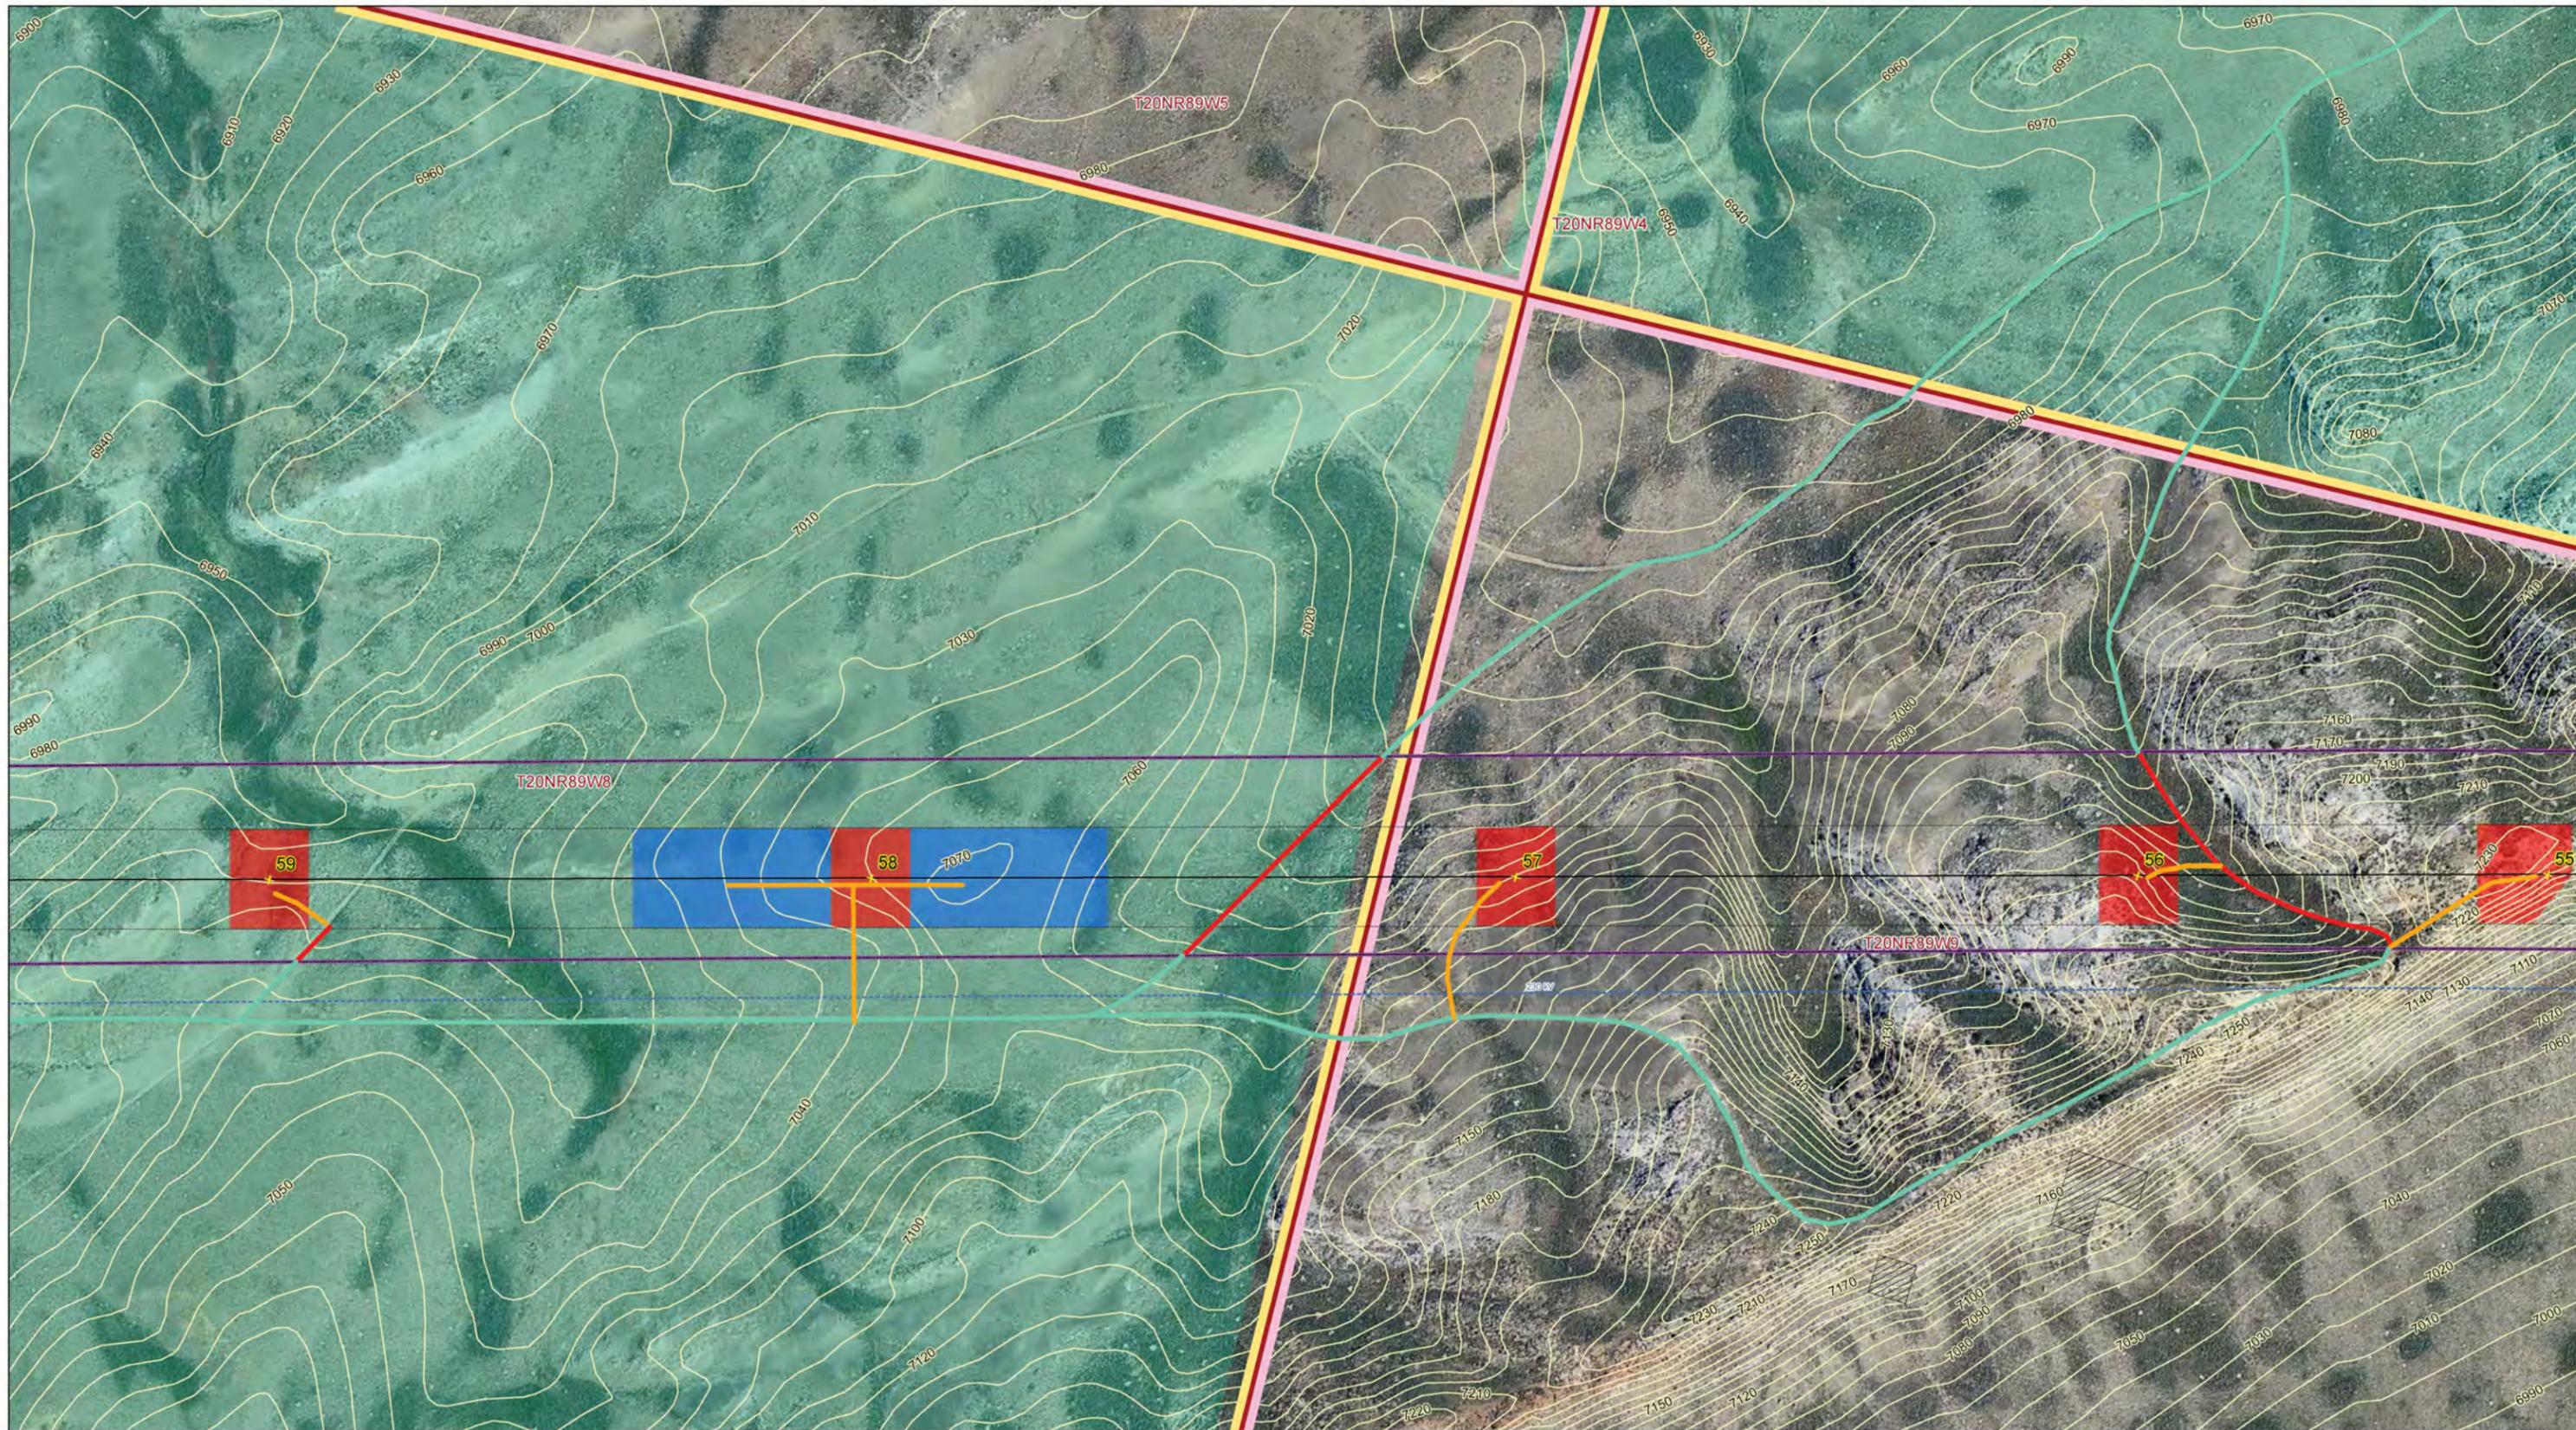

0 200 400 800 Feet

1:2,400 when printed on 34x22 inch sheet
1:4,800 when printed on 11x17 inch sheet



Proposed Transmission

- Centerline
- 250' ROW
- Proposed Tower Location
- FEIS Corridor

Preliminary Work Areas

- Wire-Pulling, Tensioning, Splicing Site
- Structure Work Area
- Material Storage Yard
- Fly Yard/Staging Area

Preliminary Access Roads

- New (Category 3,4,5,6)

Backbone Access Roads

- Existing Improved Road (Category 1)
- Existing Road Requiring Improvement (Category 2A)
- Existing Road Requiring Improvement (Category 2B)

Existing Transportation

- Divided Highway
- Major Highway
- Major Road
- Railroad

Constraints

- Trails (AECOM 7-30-2013)
- NWI Wetland (USGS 3-6-2012)
- Midget Faded Rattlesnake Model Habitat (AECOM 1-19-2012)
- Raptor Buffer (AECOM 7-30-2013)

- Forest Service
- Fish and Wildlife
- Private Parcel
- BLM
- BOR
- State

Existing Utilities

- Section Line
- Contours - 10 ft interval
- Existing Transmission (115 kV or Higher)



Sample Access Layout:
Sample I80 Revised Date: 5/12/2014
PRELIMINARY DRAFT:
NOT FOR CONSTRUCTION

Page 13 of 14

TRANSWEST, I80 SAMPLE, TRANSMISSION PROJECT:
I80 SAMPLE



0 200 400 800 Feet

1:2,400 when printed on 34x22 inch sheet
1:4,800 when printed on 11x17 inch sheet



Proposed Transmission

- Centerline
- 250' ROW
- Proposed Tower Location
- FEIS Corridor

Preliminary Work Areas

- Wire-Pulling, Tensioning, Splicing Site
- Structure Work Area
- Material Storage Yard
- Fly Yard/Staging Area

Preliminary Access Roads

- New (Category 3,4,5,6)

Backbone Access Roads

- Existing Improved Road (Category 1)
- Existing Road Requiring Improvement (Category 2A)
- Existing Road Requiring Improvement (Category 2B)

Existing Transportation

- Divided Highway
- Major Highway
- Major Road
- Railroad

Constraints

- Trails (AECOM 7-30-2013)
- NWI Wetland (USGS 3-6-2012)
- Midget Faded Rattlesnake Model Habitat (AECOM 1-19-2012)
- Raptor Buffer (AECOM 7-30-2013)

Forest Service

- Fish and Wildlife
- Private Parcel
- BLM
- BOR
- State

Existing Utilities

- Section Line
- Contours - 10 ft interval
- Existing Transmission (115 kV or Higher)



Sample Access Layout:
Sample I80 Revised Date: 5/12/2014

PRELIMINARY DRAFT:
NOT FOR CONSTRUCTION

Page 14 of 14

TRANSWEST, I80 SAMPLE, TRANSMISSION PROJECT:
I80 SAMPLE